



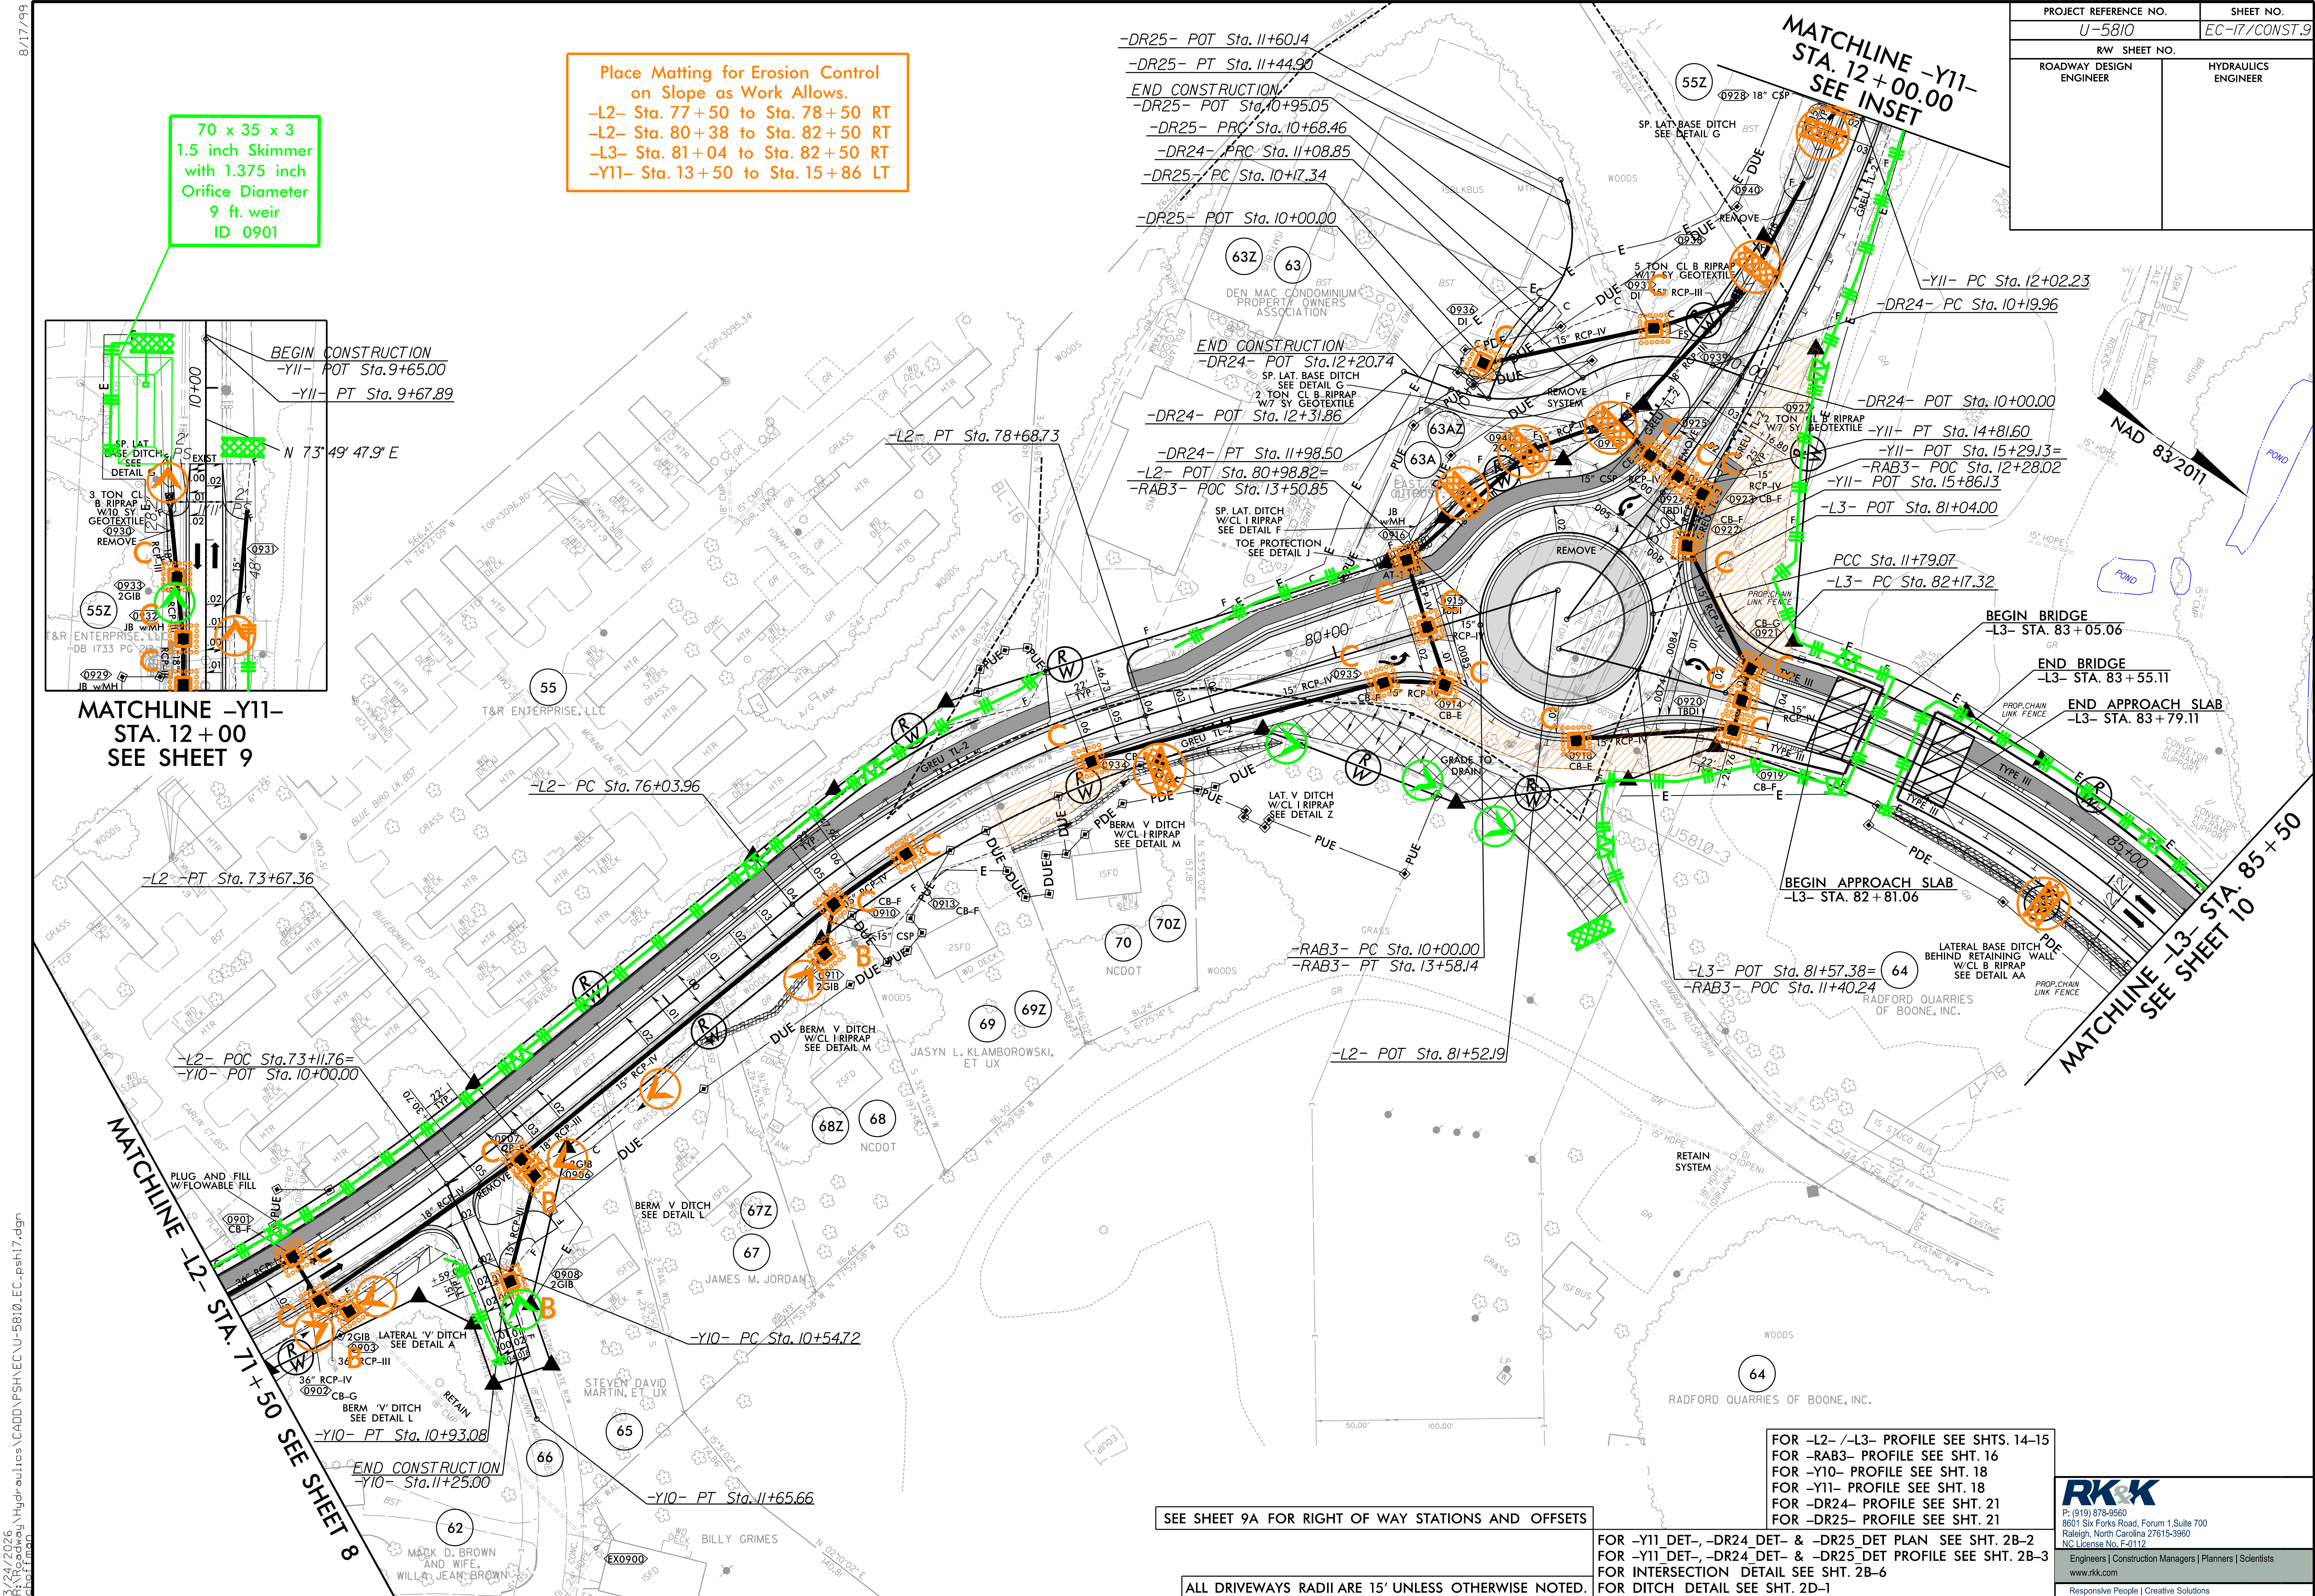

Place Matting for Erosion Control
on Slope as Work Allows.
-L2- Sta. 77+50 to Sta. 78+50 RT
-L2- Sta. 80+38 to Sta. 82+50 RT
-L3- Sta. 81+04 to Sta. 82+50 RT
-Y11- Sta. 13+50 to Sta. 15+86 LT

70 x 35 x 3
1.5 inch Skimmer
with 1.375 inch
Orifice Diameter
9 ft. weir
ID 0901

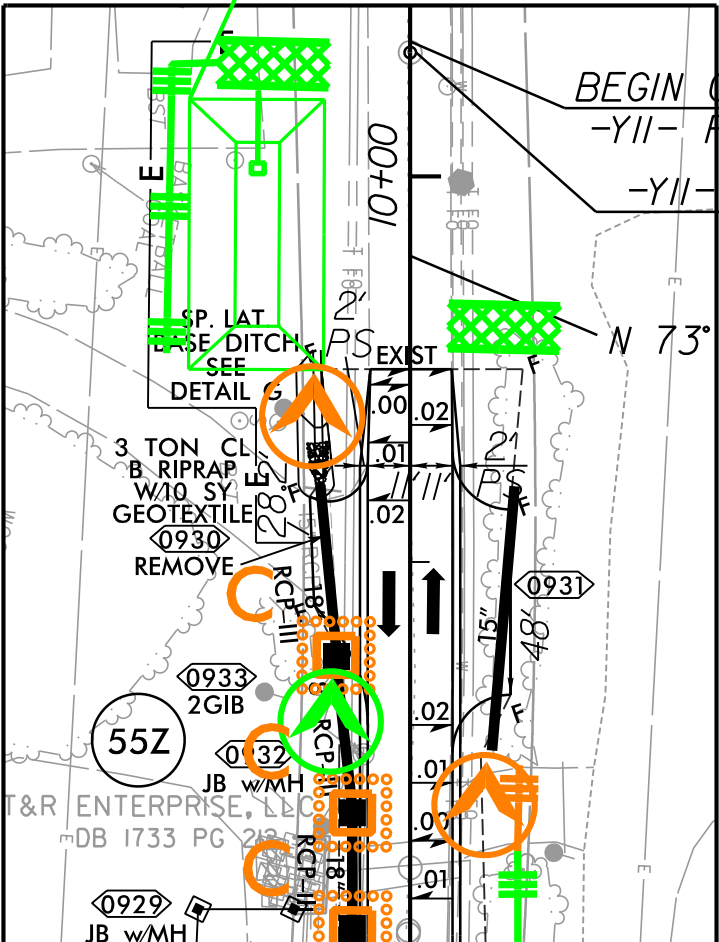

MATCHLINE -Y11-
STA. 12+00
SEE SHEET 9

-L2- PT Sta. 73+67.36

-L2- POC Sta. 73+11.76=
-Y10- POT Sta. 10+00.00

MATCHLINE -L2- STA. 71+50
SEE SHEET 8

END CONSTRUCTION
-Y10- Sta. 11+25.00

-Y10- PT Sta. 11+65.66

-DR25- POT Sta. 11+60.14
-DR25- PT Sta. 11+44.90
END CONSTRUCTION
-DR25- POT Sta. 10+95.05
-DR25- PRC Sta. 10+68.46
-DR24- PRC Sta. 11+08.85
-DR25- PC Sta. 10+17.34
-DR25- POT Sta. 10+00.00

END CONSTRUCTION
-DR24- POT Sta. 12+20.74
SP. LAT. BASE DITCH
SEE DETAIL G
2 TON CL B RIPRAP
W/ 1/2" SY GEOTEXTILE
-DR24- POT Sta. 12+31.86
-DR24- PT Sta. 11+98.50
-L2- POT Sta. 80+98.82=
-RAB3- POC Sta. 13+50.85
SP. LAT. DITCH
W/CL 1 RIPRAP
SEE DETAIL F
TOE PROTECTION
SEE DETAIL J

-RAB3- PC Sta. 10+00.00
-RAB3- PT Sta. 13+58.14
-L2- POT Sta. 81+52.19

MATCHLINE -Y11-
STA. 12+00.00
SEE INSET

-Y11- PC Sta. 12+02.23
-DR24- PC Sta. 10+19.96
-DR24- POT Sta. 10+00.00
-Y11- PT Sta. 14+81.60
-RAB3- POC Sta. 12+28.02
-Y11- POT Sta. 15+86.13
-L3- POT Sta. 81+04.00
PCC Sta. 11+79.07
-L3- PC Sta. 82+17.32

BEGIN BRIDGE
-L3- STA. 83+05.06
END BRIDGE
-L3- STA. 83+55.11
END APPROACH SLAB
-L3- STA. 83+79.11

BEGIN APPROACH SLAB
-L3- STA. 82+81.06
-L3- POT Sta. 81+57.38=
-RAB3- POC Sta. 11+40.24
LATERAL BASE DITCH
BEHIND RETAINING WALL
W/CL B RIPRAP
SEE DETAIL AA
PROP. CHAIN
LINK FENCE

MATCHLINE -L3- STA. 85+50
SEE SHEET 10

SEE SHEET 9A FOR RIGHT OF WAY STATIONS AND OFFSETS

ALL DRIVEWAYS RADII ARE 15' UNLESS OTHERWISE NOTED.

FOR -L2-/-L3- PROFILE SEE SHTS. 14-15
FOR -RAB3- PROFILE SEE SHT. 16
FOR -Y10- PROFILE SEE SHT. 18
FOR -Y11- PROFILE SEE SHT. 18
FOR -DR24- PROFILE SEE SHT. 21
FOR -DR25- PROFILE SEE SHT. 21

FOR -Y11 DET-, -DR24 DET- & -DR25 DET PLAN SEE SHT. 2B-2
FOR -Y11 DET-, -DR24 DET- & -DR25 DET PROFILE SEE SHT. 2B-3
FOR INTERSECTION DETAIL SEE SHT. 2B-6
FOR DITCH DETAIL SEE SHT. 2D-1

PROJECT REFERENCE NO.	SHEET NO.
U-5810	EC-17/CONST.9
RW SHEET NO.	HYDRAULICS ENGINEER
ROADWAY DESIGN ENGINEER	

RK&K
P: (919) 878-9560
8601 Six Forks Road, Suite 100
Raleigh, North Carolina 27615-3960
NC License No. F-0112
Engineers | Construction Managers | Planners | Scientists
www.rkk.com
Responsive People | Creative Solutions