



8/17/99


Z:\2026\Hydraulics\CADD\PSH\EC\U-5810_EC_psh19.dgn
8/24/2026
R:\CADD\Hydraulics\CADD\PSH\EC\U-5810_EC_psh19.dgn
chaitman

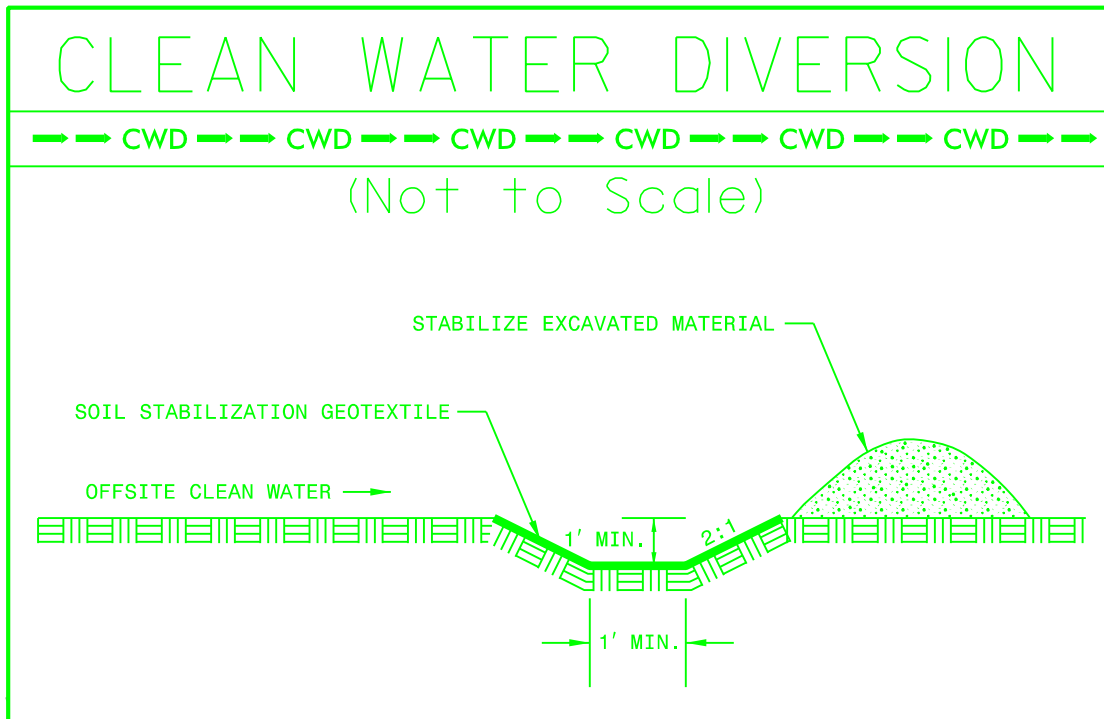

PROJECT REFERENCE NO.	SHEET NO.
U-5810	EC-19/CONST II
RW SHEET NO.	
ROADWAY DESIGN ENGINEER	HYDRAULICS ENGINEER

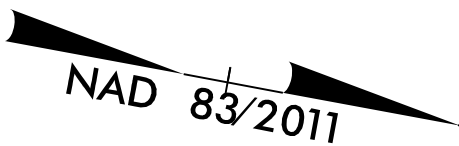

Place Matting for Erosion Control
on Slope as Work Allows.
-DR101_2- Sta. 10+15 to Sta. 13+88 RT
-L- Sta. 102+00 to Sta. 106+00 RT

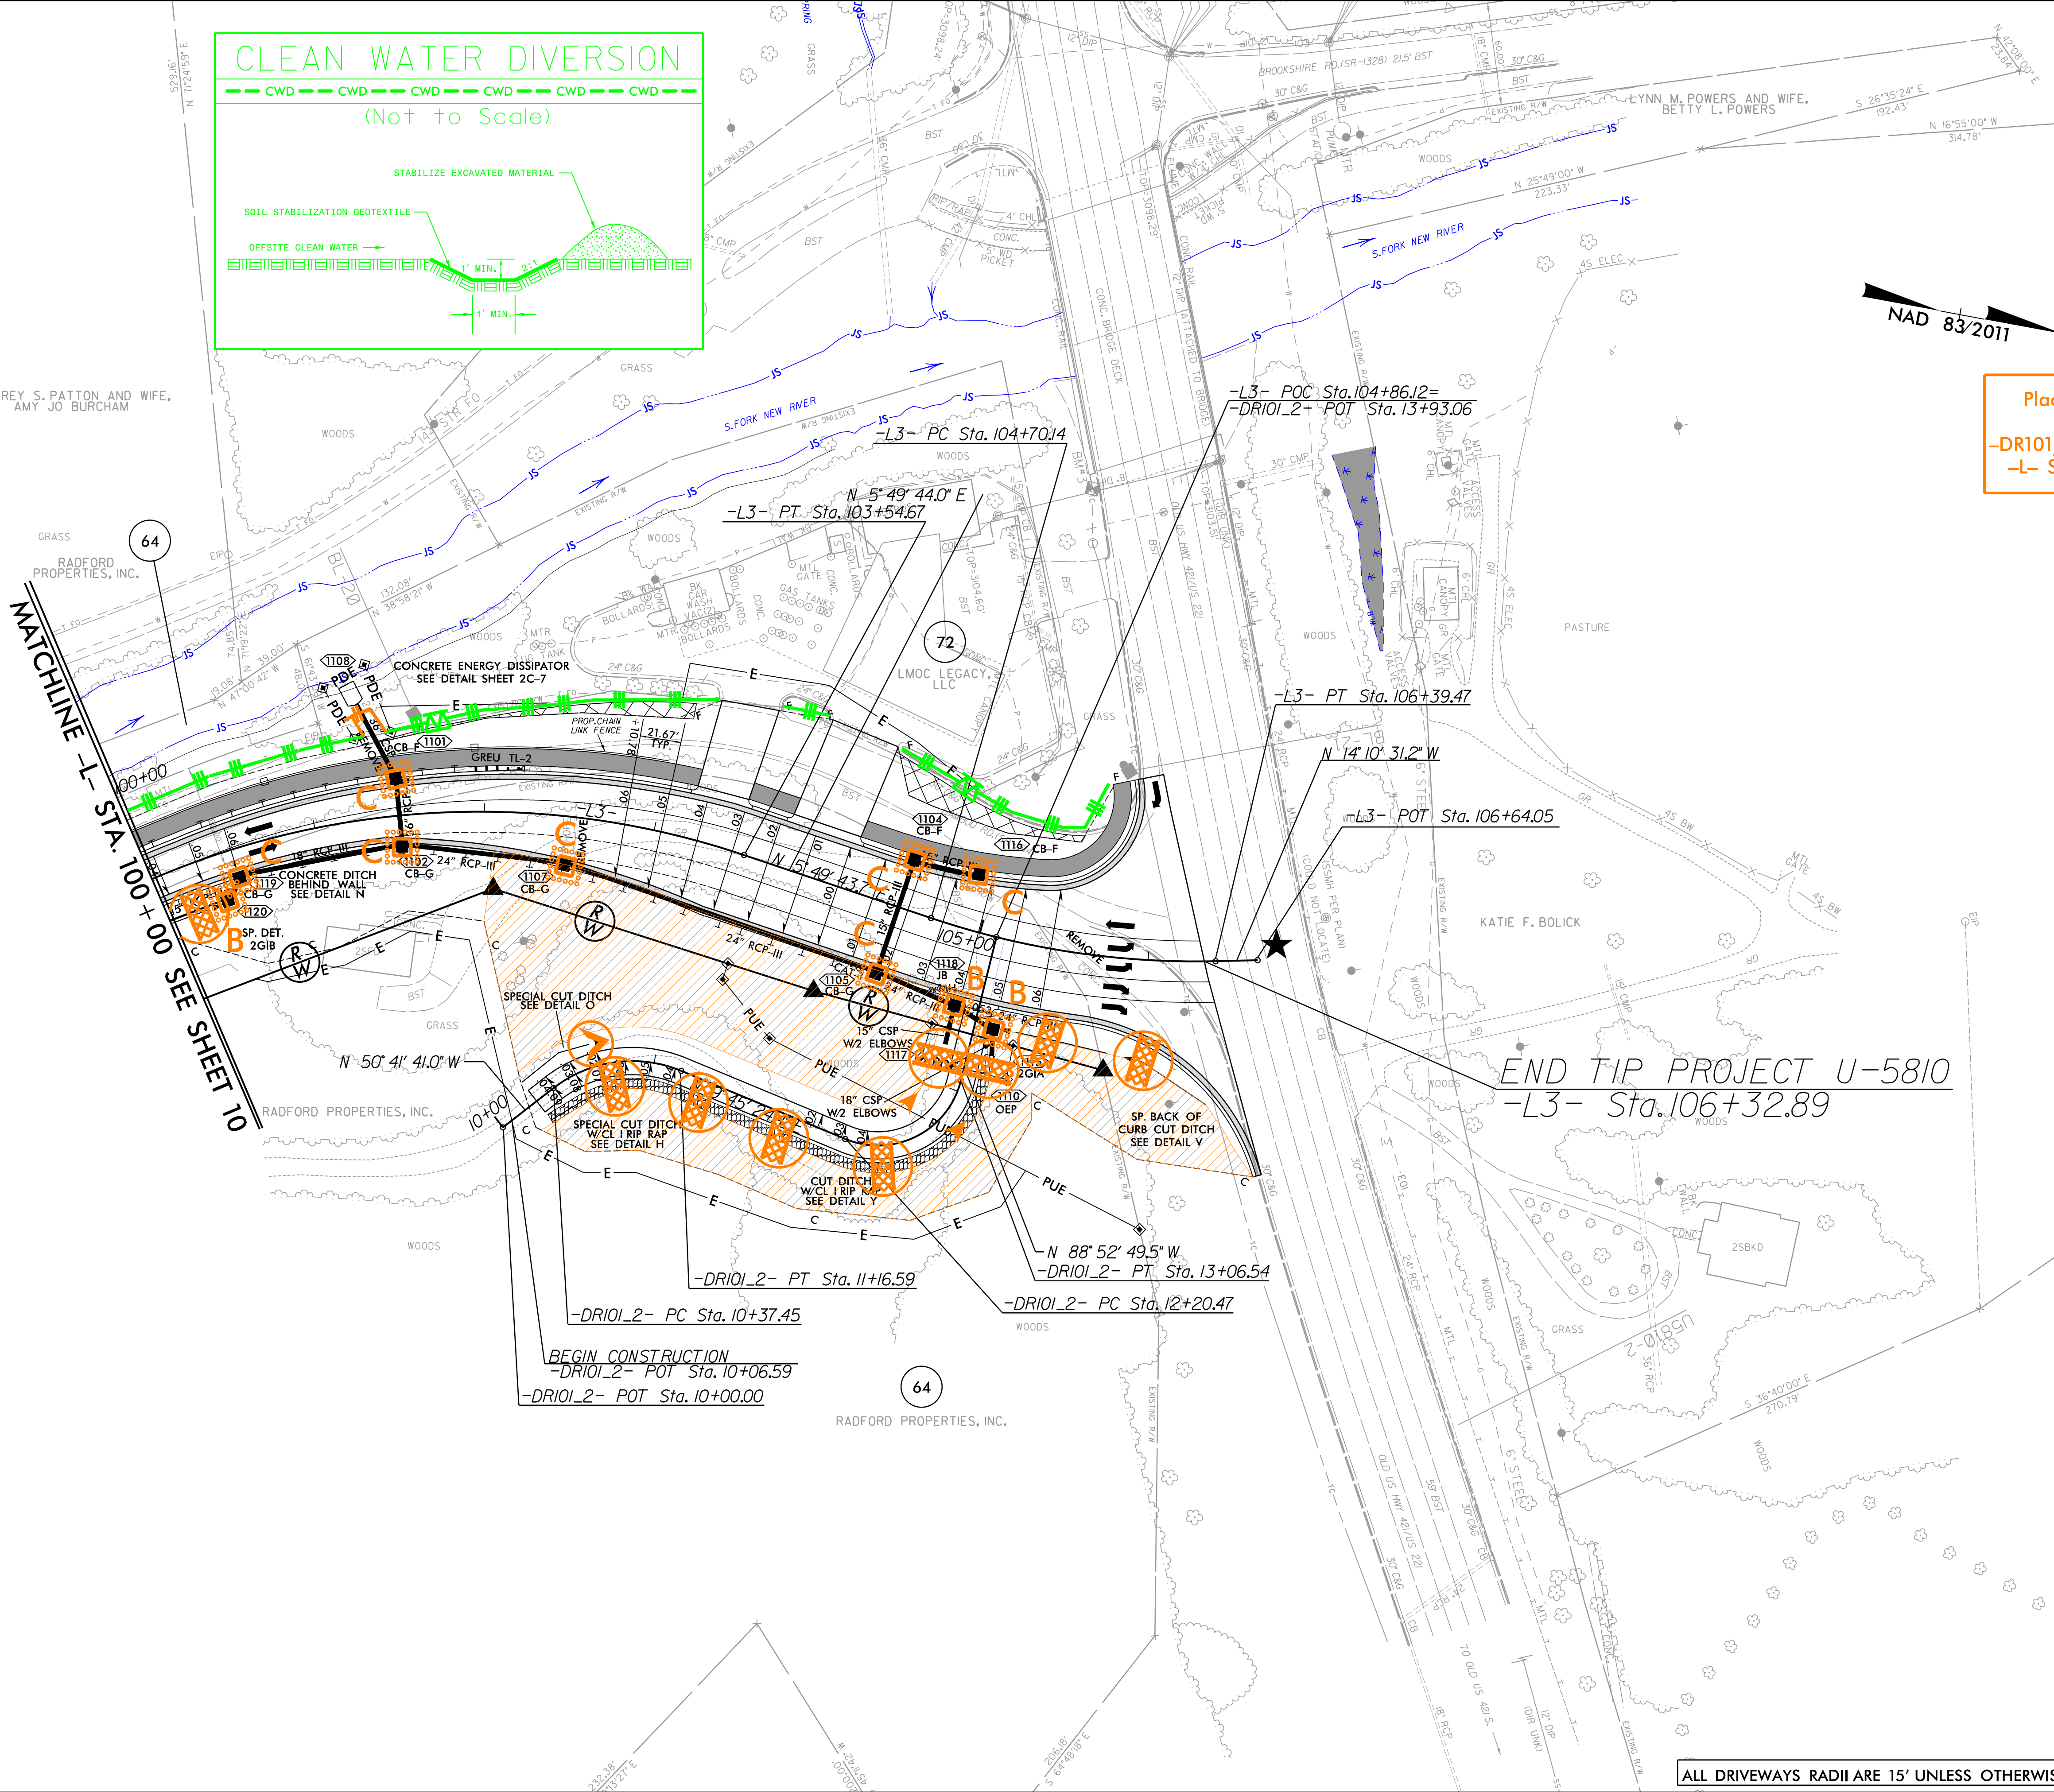

END TIP PROJECT U-5810
-L3- Sta. 106+32.89

BEGIN CONSTRUCTION
-DR101_2- POT Sta. 10+06.59
-DR101_2- POT Sta. 10+00.00

FOR L PROFILE SEE SHT. 15
FOR DR101_2 PROFILE SEE SHT. 19



P: (919) 878-9560
8601 Six Forks Road, Forum 1, Suite 700
Raleigh, North Carolina 27615-3960
NC License No. F-0112
Engineers | Construction Managers | Planners | Scientists
www.rkk.com
Responsive People | Creative Solutions

ALL DRIVEWAYS RADII ARE 15' UNLESS OTHERWISE NOTED.