



DATE: 8/28/2018
TIME: 2:28:57 PM

USER: \\USFAL3\p001\casasnet\com\Drawn\Proj\leas\60336253\900_WorA\910_CAD\70_NC001_T\IFStructures\04_Drawings\401_02T_B4974_SMLT\S3.dgn
DGN: \\USFAL3\p001\casasnet\com\Drawn\Proj\leas\60336253\900_WorA\910_CAD\70_NC001_T\IFStructures\04_Drawings\401_02T_B4974_SMLT\S3.dgn

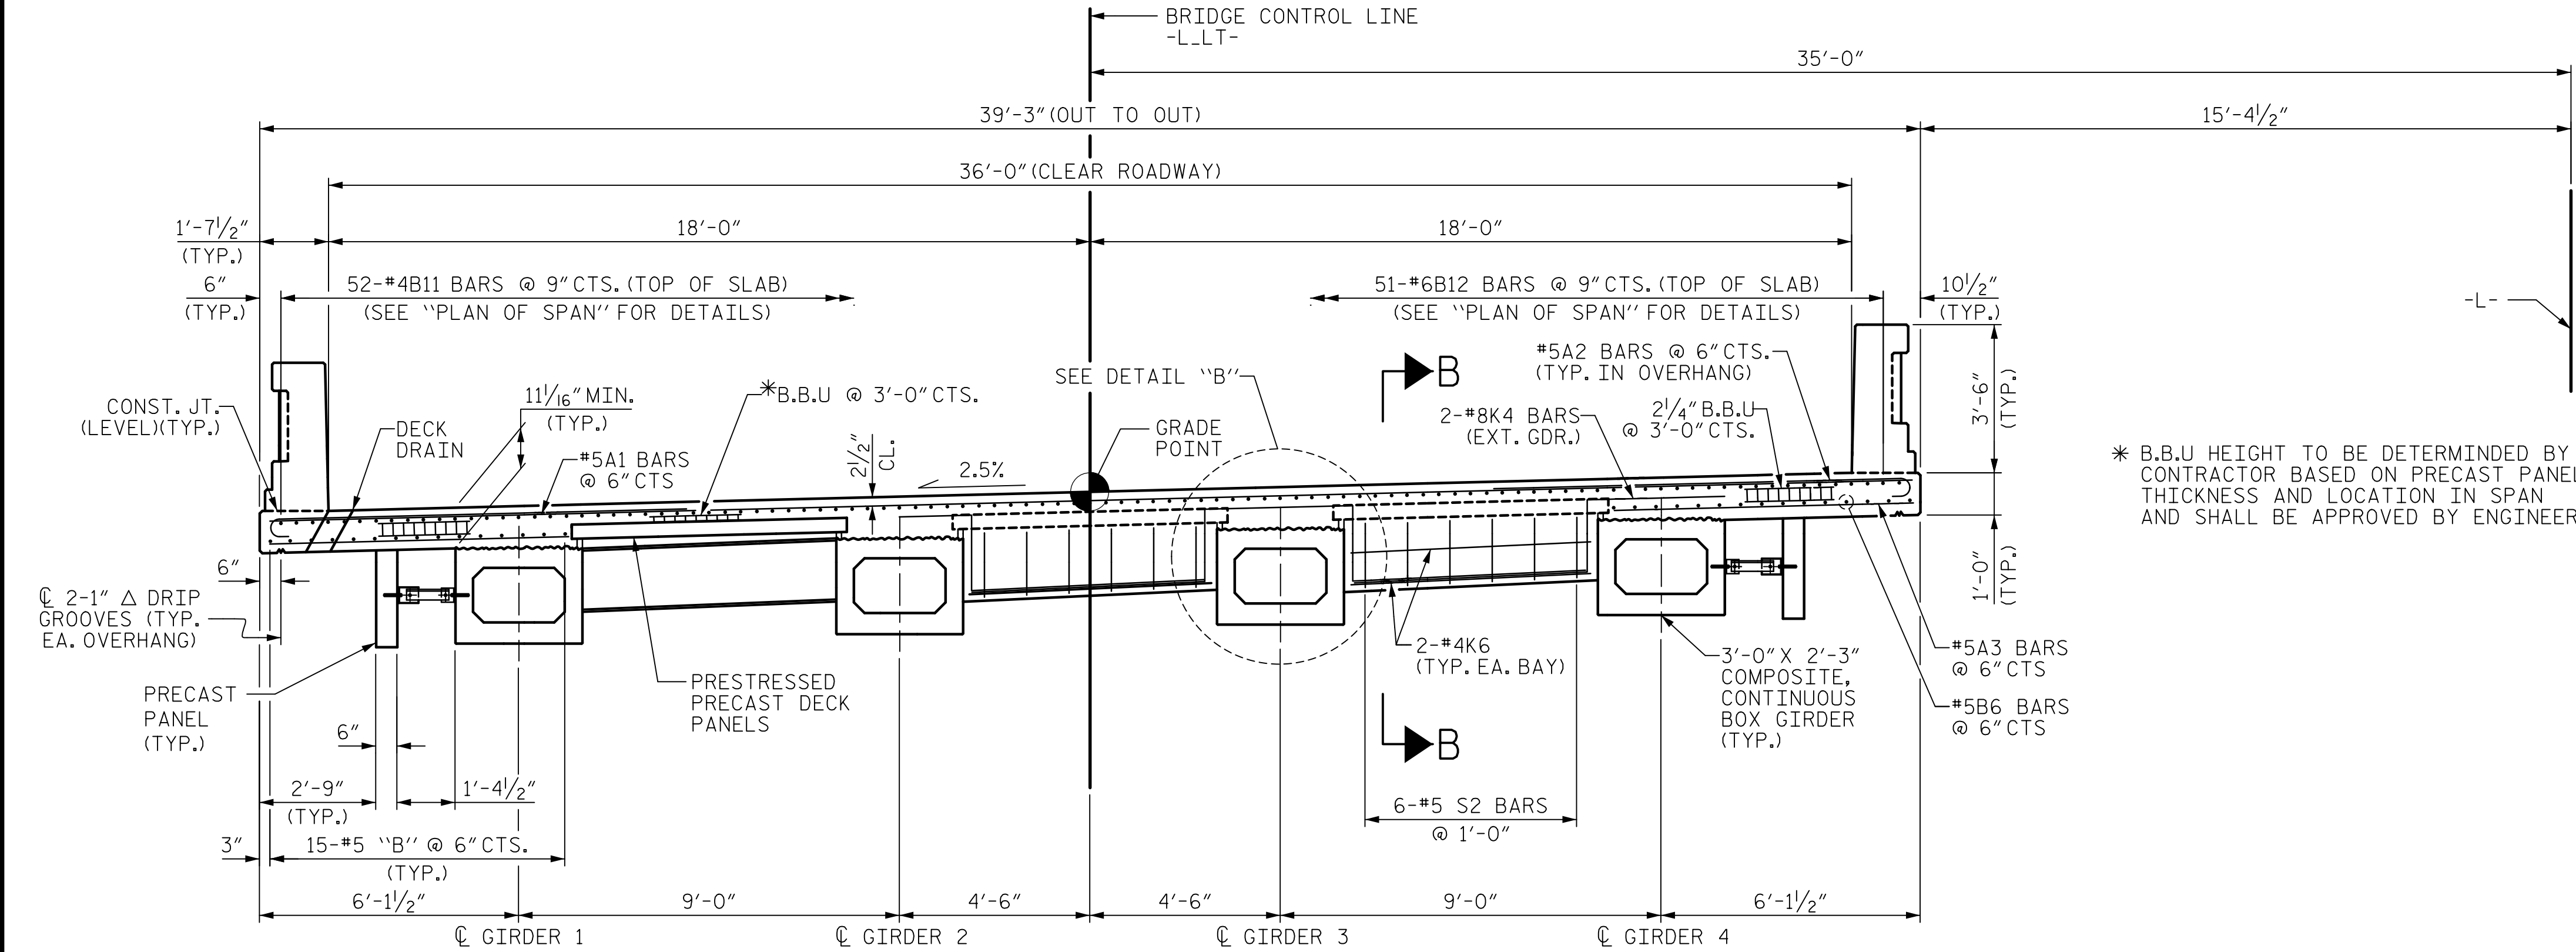

* B.B.U HEIGHT TO BE DETERMINED BY CONTRACTOR BASED ON PRECAST PANEL THICKNESS AND LOCATION IN SPAN AND SHALL BE APPROVED BY ENGINEER.

NOTE:
SEE "CONCRETE BARRIER RAIL SECTIONS" FOR BARRIER RAIL REINFORCEMENT DETAILS.
FOR DECK DRAIN DETAILS, SEE TYPICAL SECTION AT APPROACH SPANS.
ALL REINFORCING STEEL IN CONCRETE BARRIER RAILS SHALL BE EPOXY COATED.
FOR SECTION B-B, SEE "TYPICAL SECTIONS DETAIL" SHEET.
FOR PRECAST PANEL DETAILS, SEE "PRECAST FASCIA PANEL LAYOUT" SHEETS.

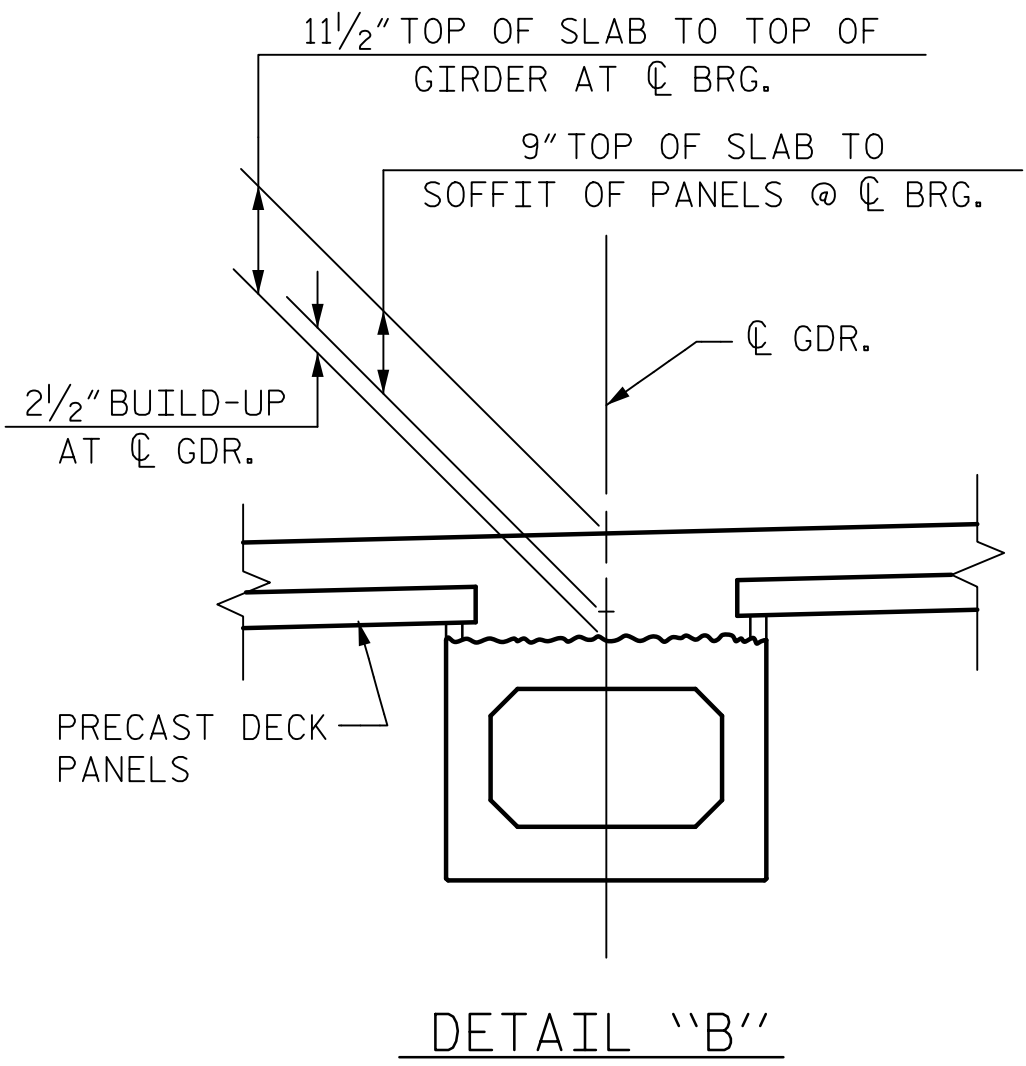

SECTION AT INTERMEDIATE DIAPHRAGM SECTION AT EXPANSION BENTS

TYPICAL SECTION - ARCH SPANS

PROJECT NO. B-4974
STANLY/MONTGOMERY COUNTY
STATION: 339+86.39 -L-

AECOM
AECOM TECHNICAL SERVICES, INC.
701 CORPORATE CENTER DRIVE, SUITE 475
RALEIGH, NC 27607
(919) 854-6200 www.aecom.com
AECOM License No. F-0342

STATE OF NORTH CAROLINA
DEPARTMENT OF TRANSPORTATION
RALEIGH
SUPERSTRUCTURE
TYPICAL SECTION
ARCH SPANS

DRAWN BY : M. TOM	DATE : 10/2017
CHECKED BY : J. C. MORRISON	DATE : 10/2017
DESIGNED BY : M. TOM	DATE : 10/2017
DESIGN CHECKED BY : J. C. MORRISON	DATE : 10/2017

DOCUMENT NOT CONSIDERED
FINAL UNLESS ALL
SIGNATURES COMPLETED

REVISIONS						SHEET NO. S-13
NO.	BY:	DATE:	NO.	BY:	DATE:	
1			3			TOTAL SHEETS 148
2			4			