


DATE: 8/2/2018
TIME: 9:06:32 AM

USER: \\SFRAL31000\ncascomnet\com\DrawData\Proj\0160536253\900_Work\910_CAD\701_NCDOT_TIP\Structures\04_Drawings\401_031_LB4974_SML_S1.dgn
DBA: \\SFRAL31000\ncascomnet\com\DrawData\Proj\0160536253\900_Work\910_CAD\701_NCDOT_TIP\Structures\04_Drawings\401_031_LB4974_SML_S1.dgn

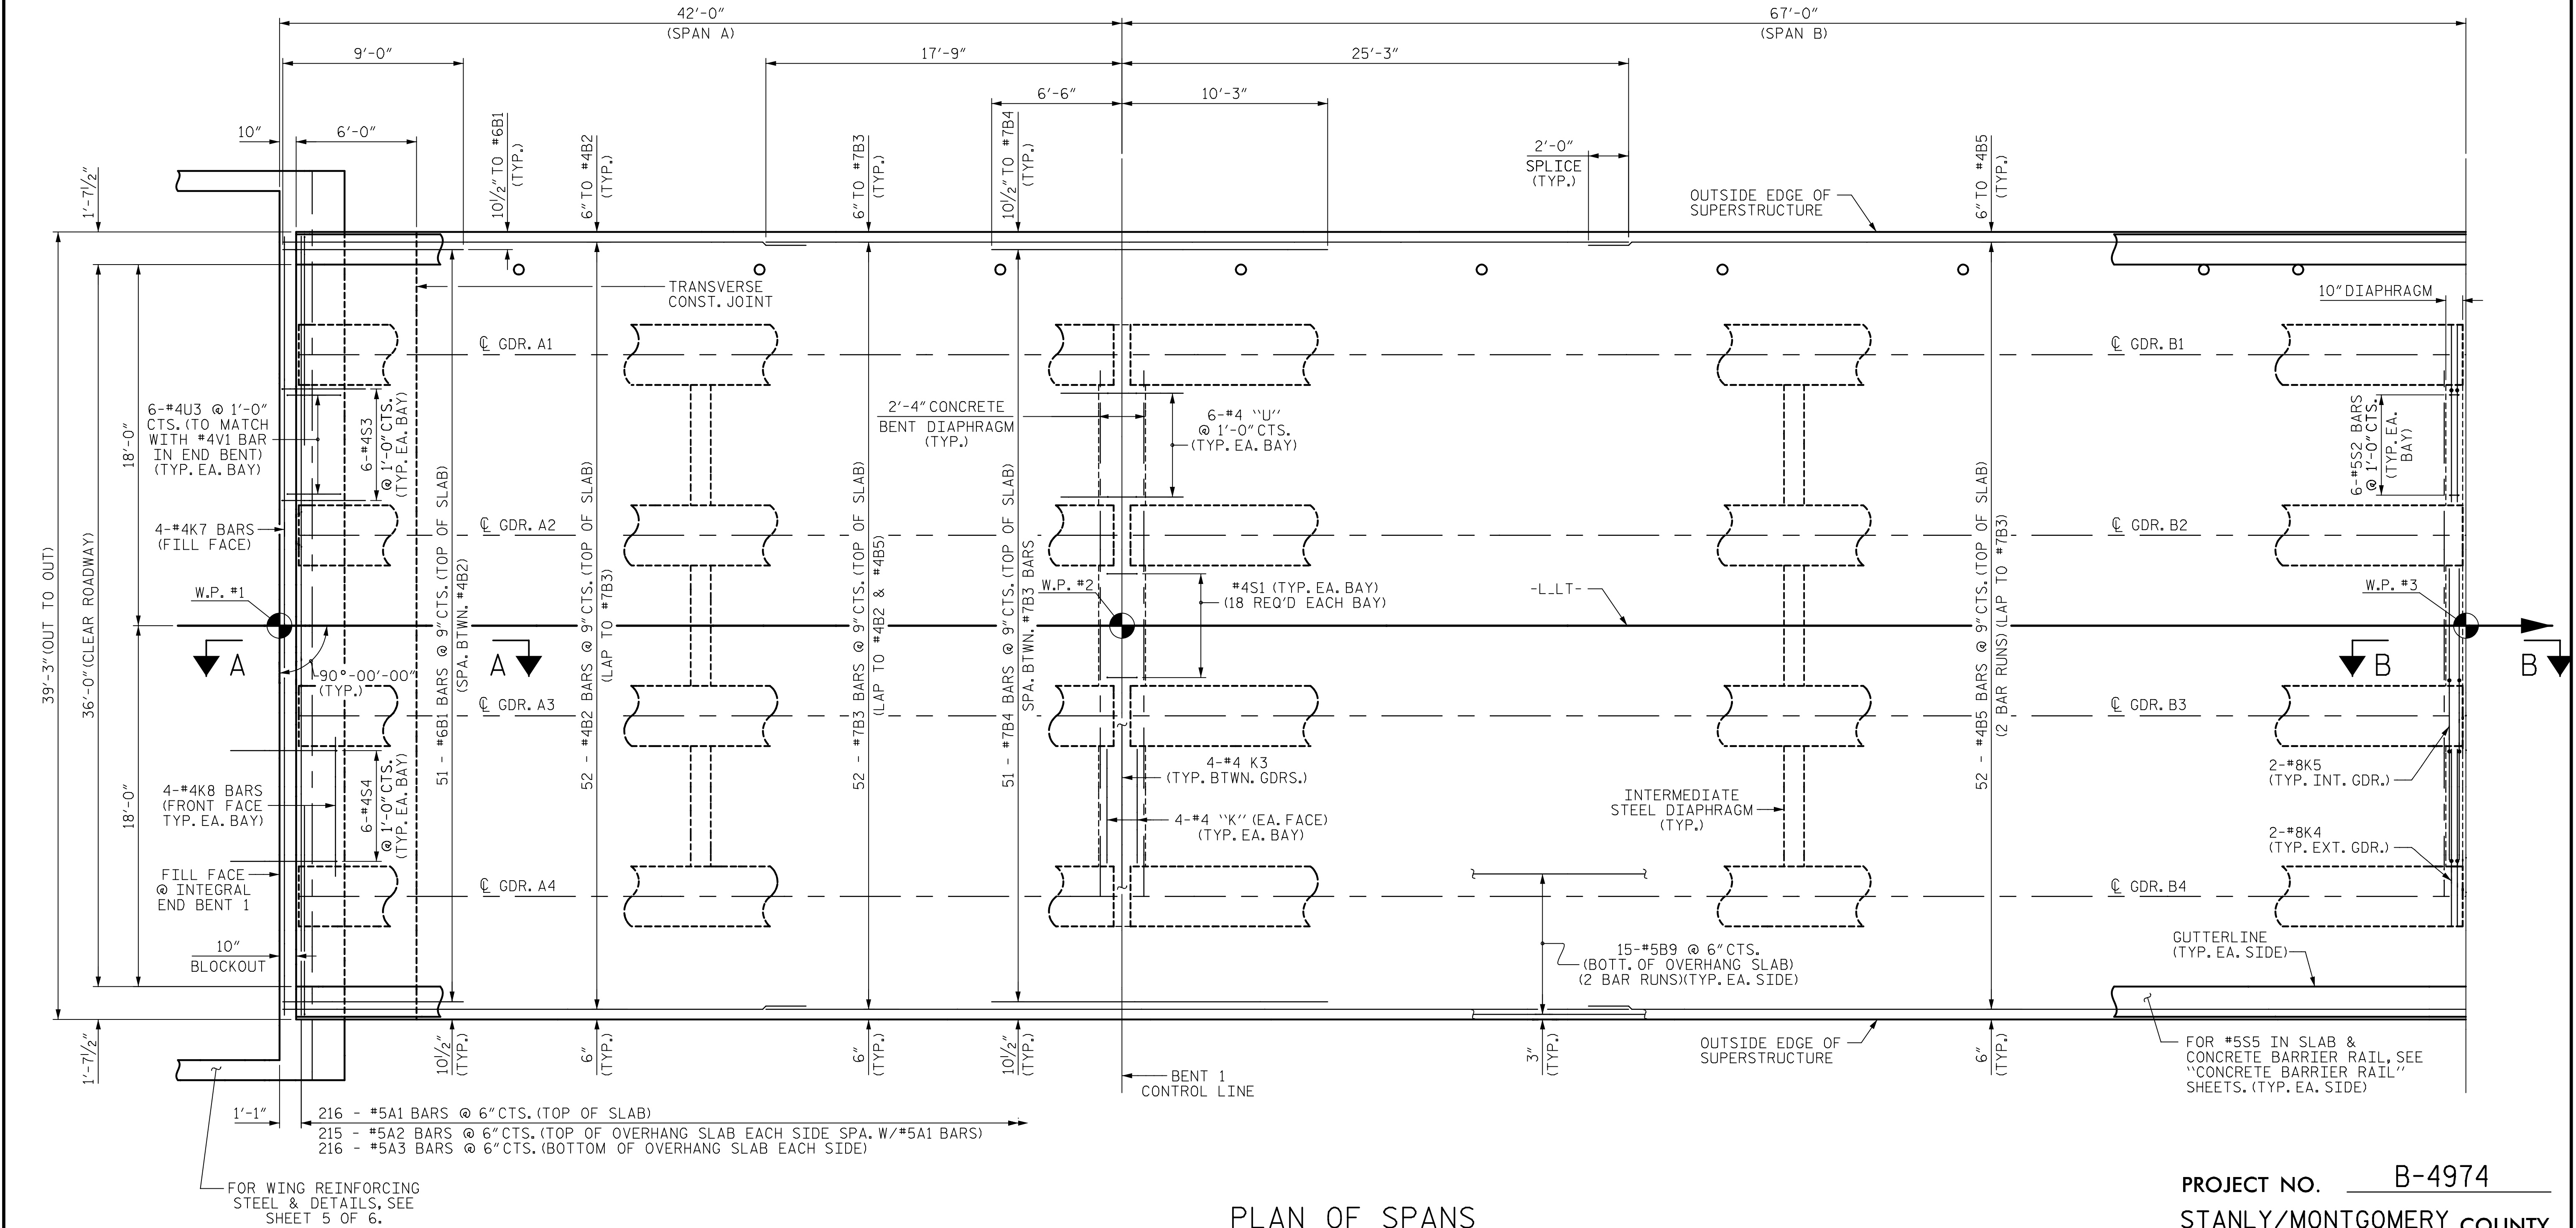

PLAN OF SPANS

*OTHER STEEL DIAPHRAGMS NOT SHOWN FOR CLARITY
SEE FRAMING PLAN FOR NUMBER AND LOCATIONS
OF INTERMEDIATE STEEL DIAPHRAGM.

FOR SECTION VIEW A-A & B-B, SEE SHEET
"TYPICAL SECTION DETAILS"

PROJECT NO. B-4974

STANLY/MONTGOMERY COUNTY

STATION: 339+86.39 -L-

SHEET 1 OF 6

DRAWN BY : M. TOM	DATE : 9/2017
CHECKED BY : J.C. MORRISON	DATE : 10/2017
DESIGNED BY : K. COMPTON	DATE : 9/2017
DESIGN CHECKED BY : J.C. MORRISON	DATE : 10/2017

DOCUMENT NOT CONSIDERED
FINAL UNLESS ALL
SIGNATURES COMPLETED

AECOM
AECOM TECHNICAL SERVICES, INC.
701 CORPORATE CENTER DRIVE, SUITE 475
RALEIGH, NC 27607
(919) 854-6200 www.aecom.com
AECOM License No. F-0342



STATE OF NORTH CAROLINA
DEPARTMENT OF TRANSPORTATION
RALEIGH

SUPERSTRUCTURE

PLAN OF SPANS
SPANS A & B

REVISIONS

NO.	BY:	DATE:	NO.	BY:	DATE:
1			3		
2			4		

SHEET NO.

S-15

TOTAL SHEETS

148