


DATE: 8/28/2018
TIME: 2:58:24 PM

USER: \\USFAL31000\usacom\com\Draw\Proj\leas\60336253\900_Work\910_CAD\70_NCDOT_TIP\Structures\04_Drawings\401_035_B4974_SML_S3.dgn
DGN: \\USFAL31000\usacom\com\Draw\Proj\leas\60336253\900_Work\910_CAD\70_NCDOT_TIP\Structures\04_Drawings\401_035_B4974_SML_S3.dgn

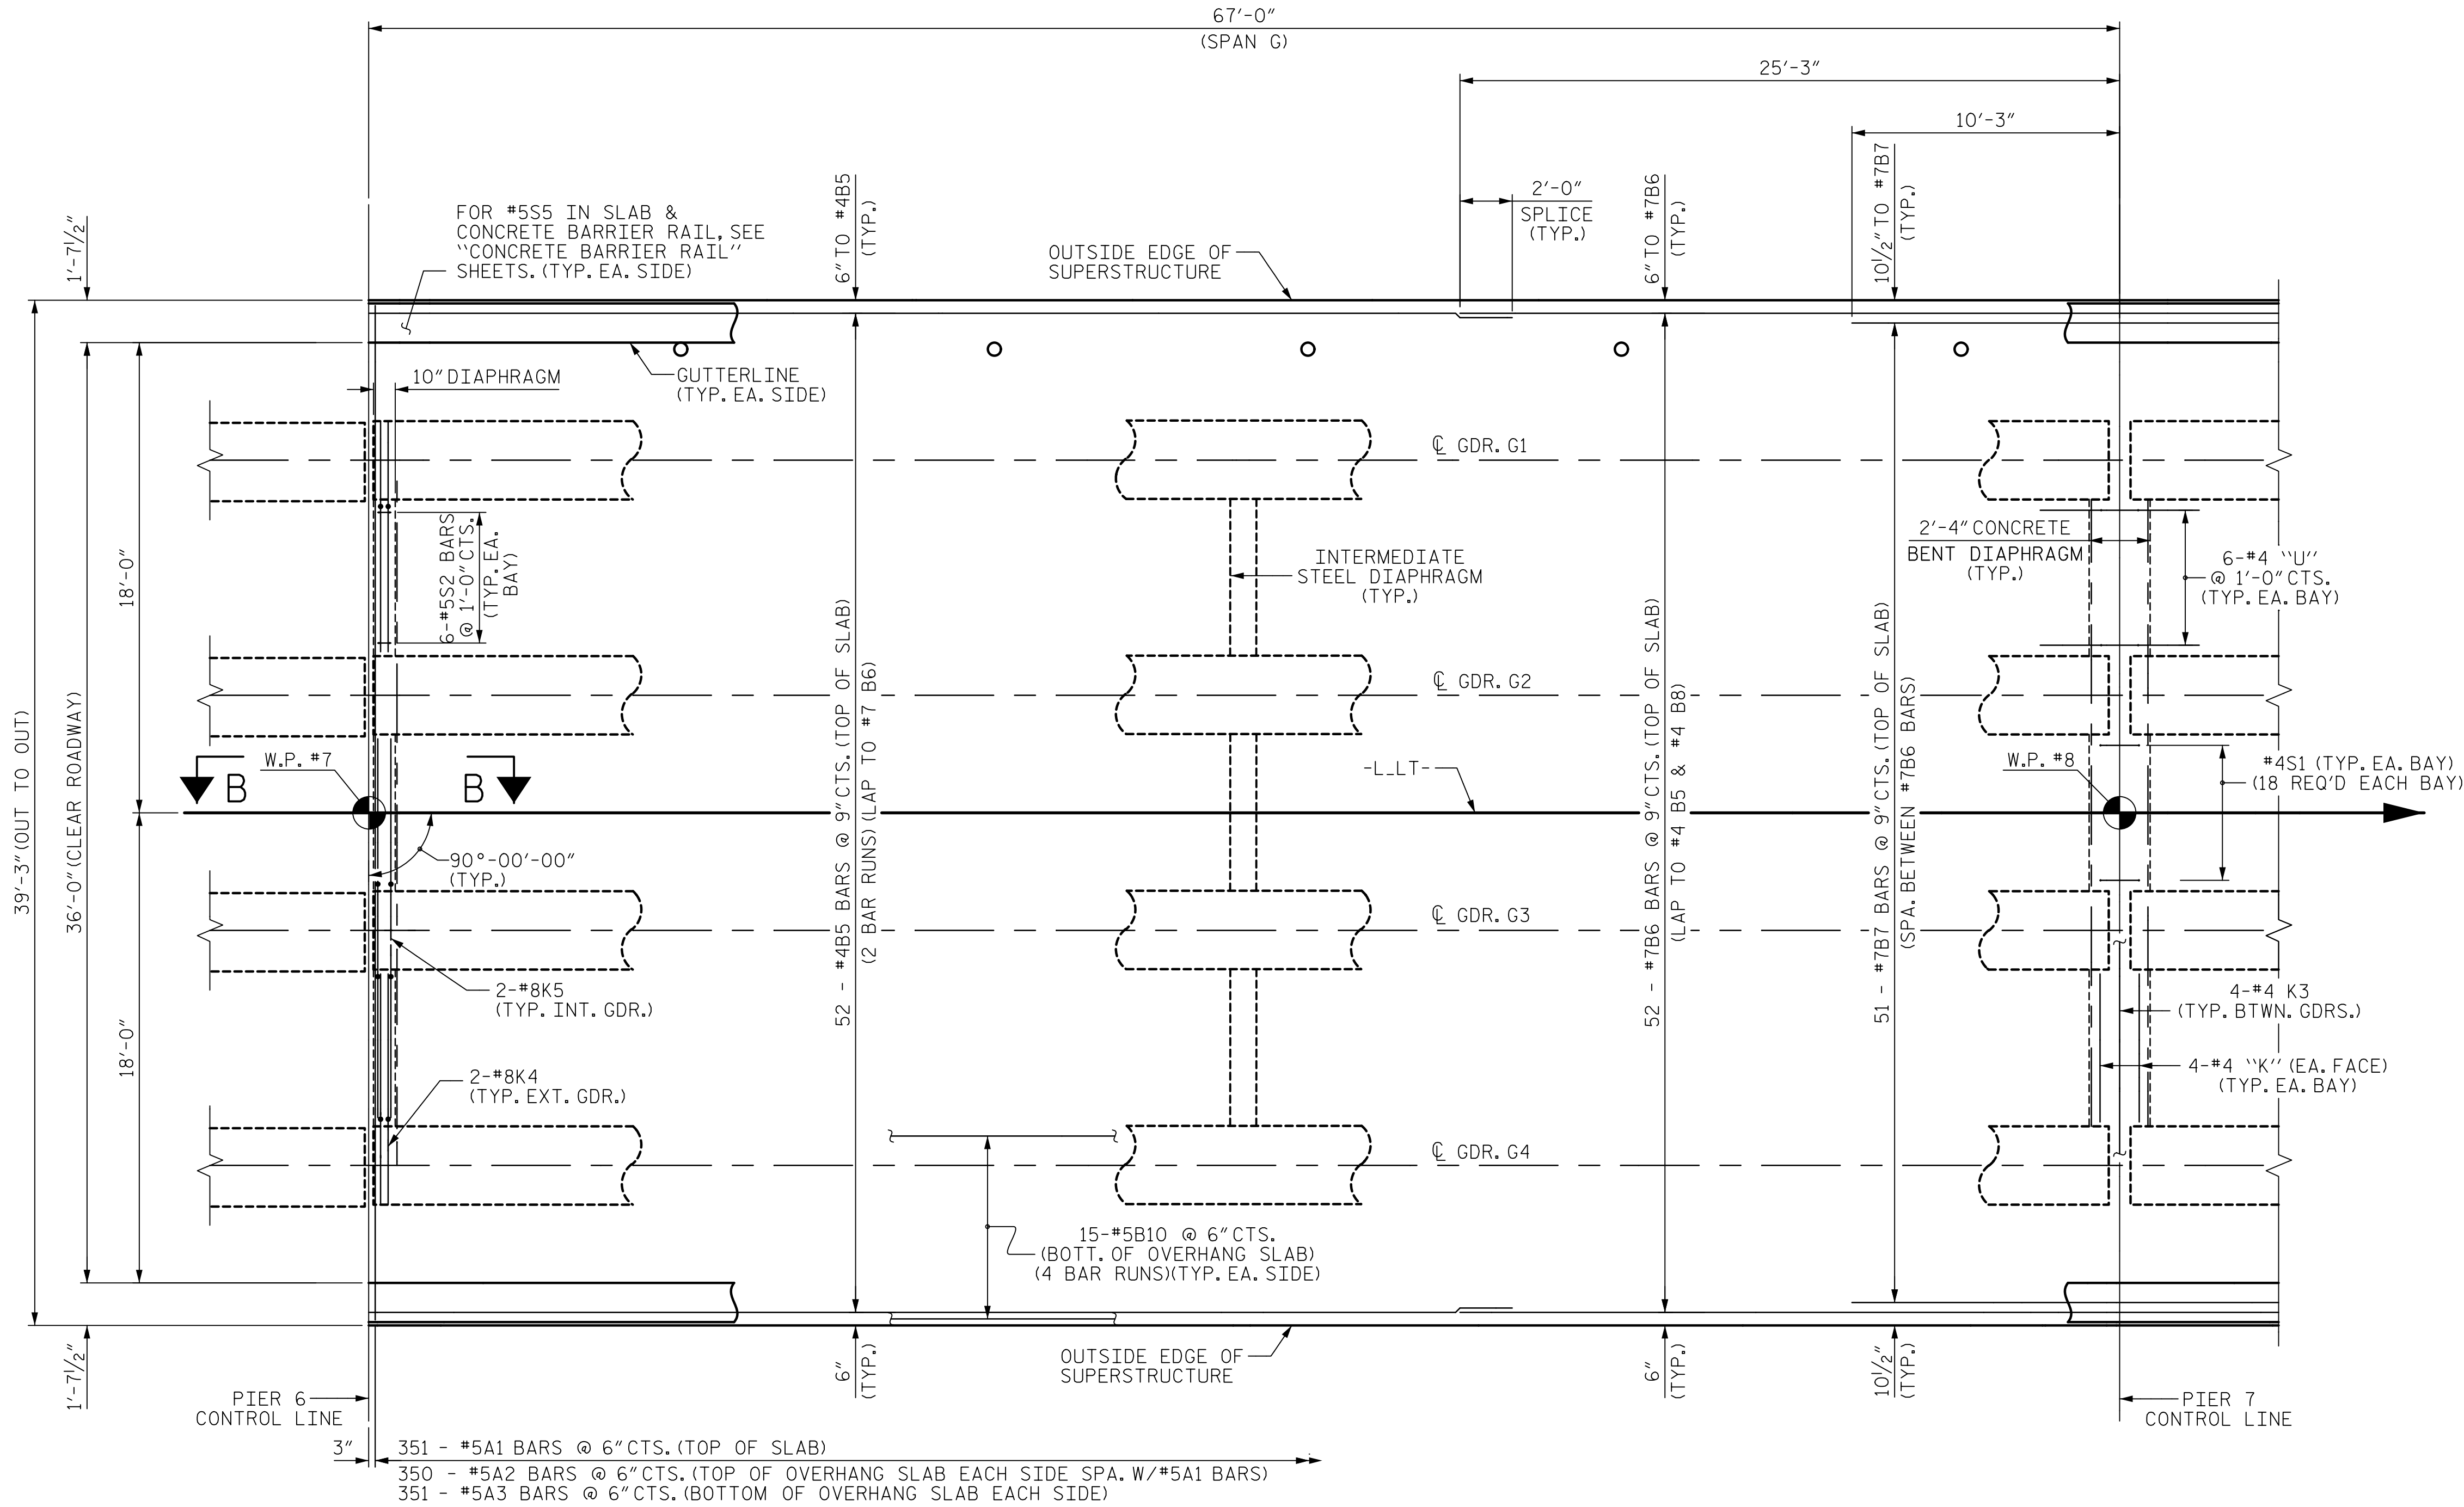

PLAN OF SPANS

*OTHER STEEL DIAPHRAGMS NOT SHOWN FOR CLARITY
SEE FRAMING PLAN FOR NUMBER AND LOCATIONS
OF INTERMEDIATE STEEL DIAPHRAGM.

FOR SECTION VIEW B-B, SEE SHEET
"TYPICAL SECTION DETAILS"

PROJECT NO. B-4974


STANLY/MONTGOMERY COUNTY

STATION: 339+86.39 -L-

SHEET 3 OF 6

DRAWN BY : M. TOM	DATE : 10/2017
CHECKED BY : J.C. MORRISON	DATE : 10/2017
DESIGNED BY : K. COMPTON	DATE : 10/2017
DESIGN CHECKED BY : J.C. MORRISON	DATE : 10/2017

DOCUMENT NOT CONSIDERED
FINAL UNLESS ALL
SIGNATURES COMPLETED

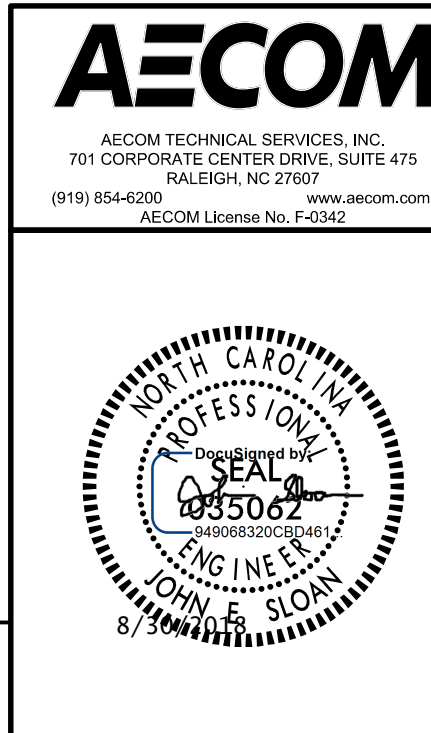

REVISIONS						SHEET NO. S-17
NO.	BY:	DATE:	NO.	BY:	DATE:	
1			3			TOTAL SHEETS 148
2			4			