


DATE: 8/29/2018
TIME: 2:31:16 PM

USER: \\USFAL31001\casimel.com\dwg\Proj\leas\60336253\900_Work\A910_CAD\70_NCDOT_TIP\Structures\04_Drawings\401_045_B4974_SMULFPlan.dgn
DGN: \\USFAL31001\casimel.com\dwg\Proj\leas\60336253\900_Work\A910_CAD\70_NCDOT_TIP\Structures\04_Drawings\401_045_B4974_SMULFPlan.dgn

NOTES:


LOCATE INTERNAL DIAPHRAGMS IN
GIRDERS AT INTERMEDIATE DIAPHRAGM LOCATIONS.

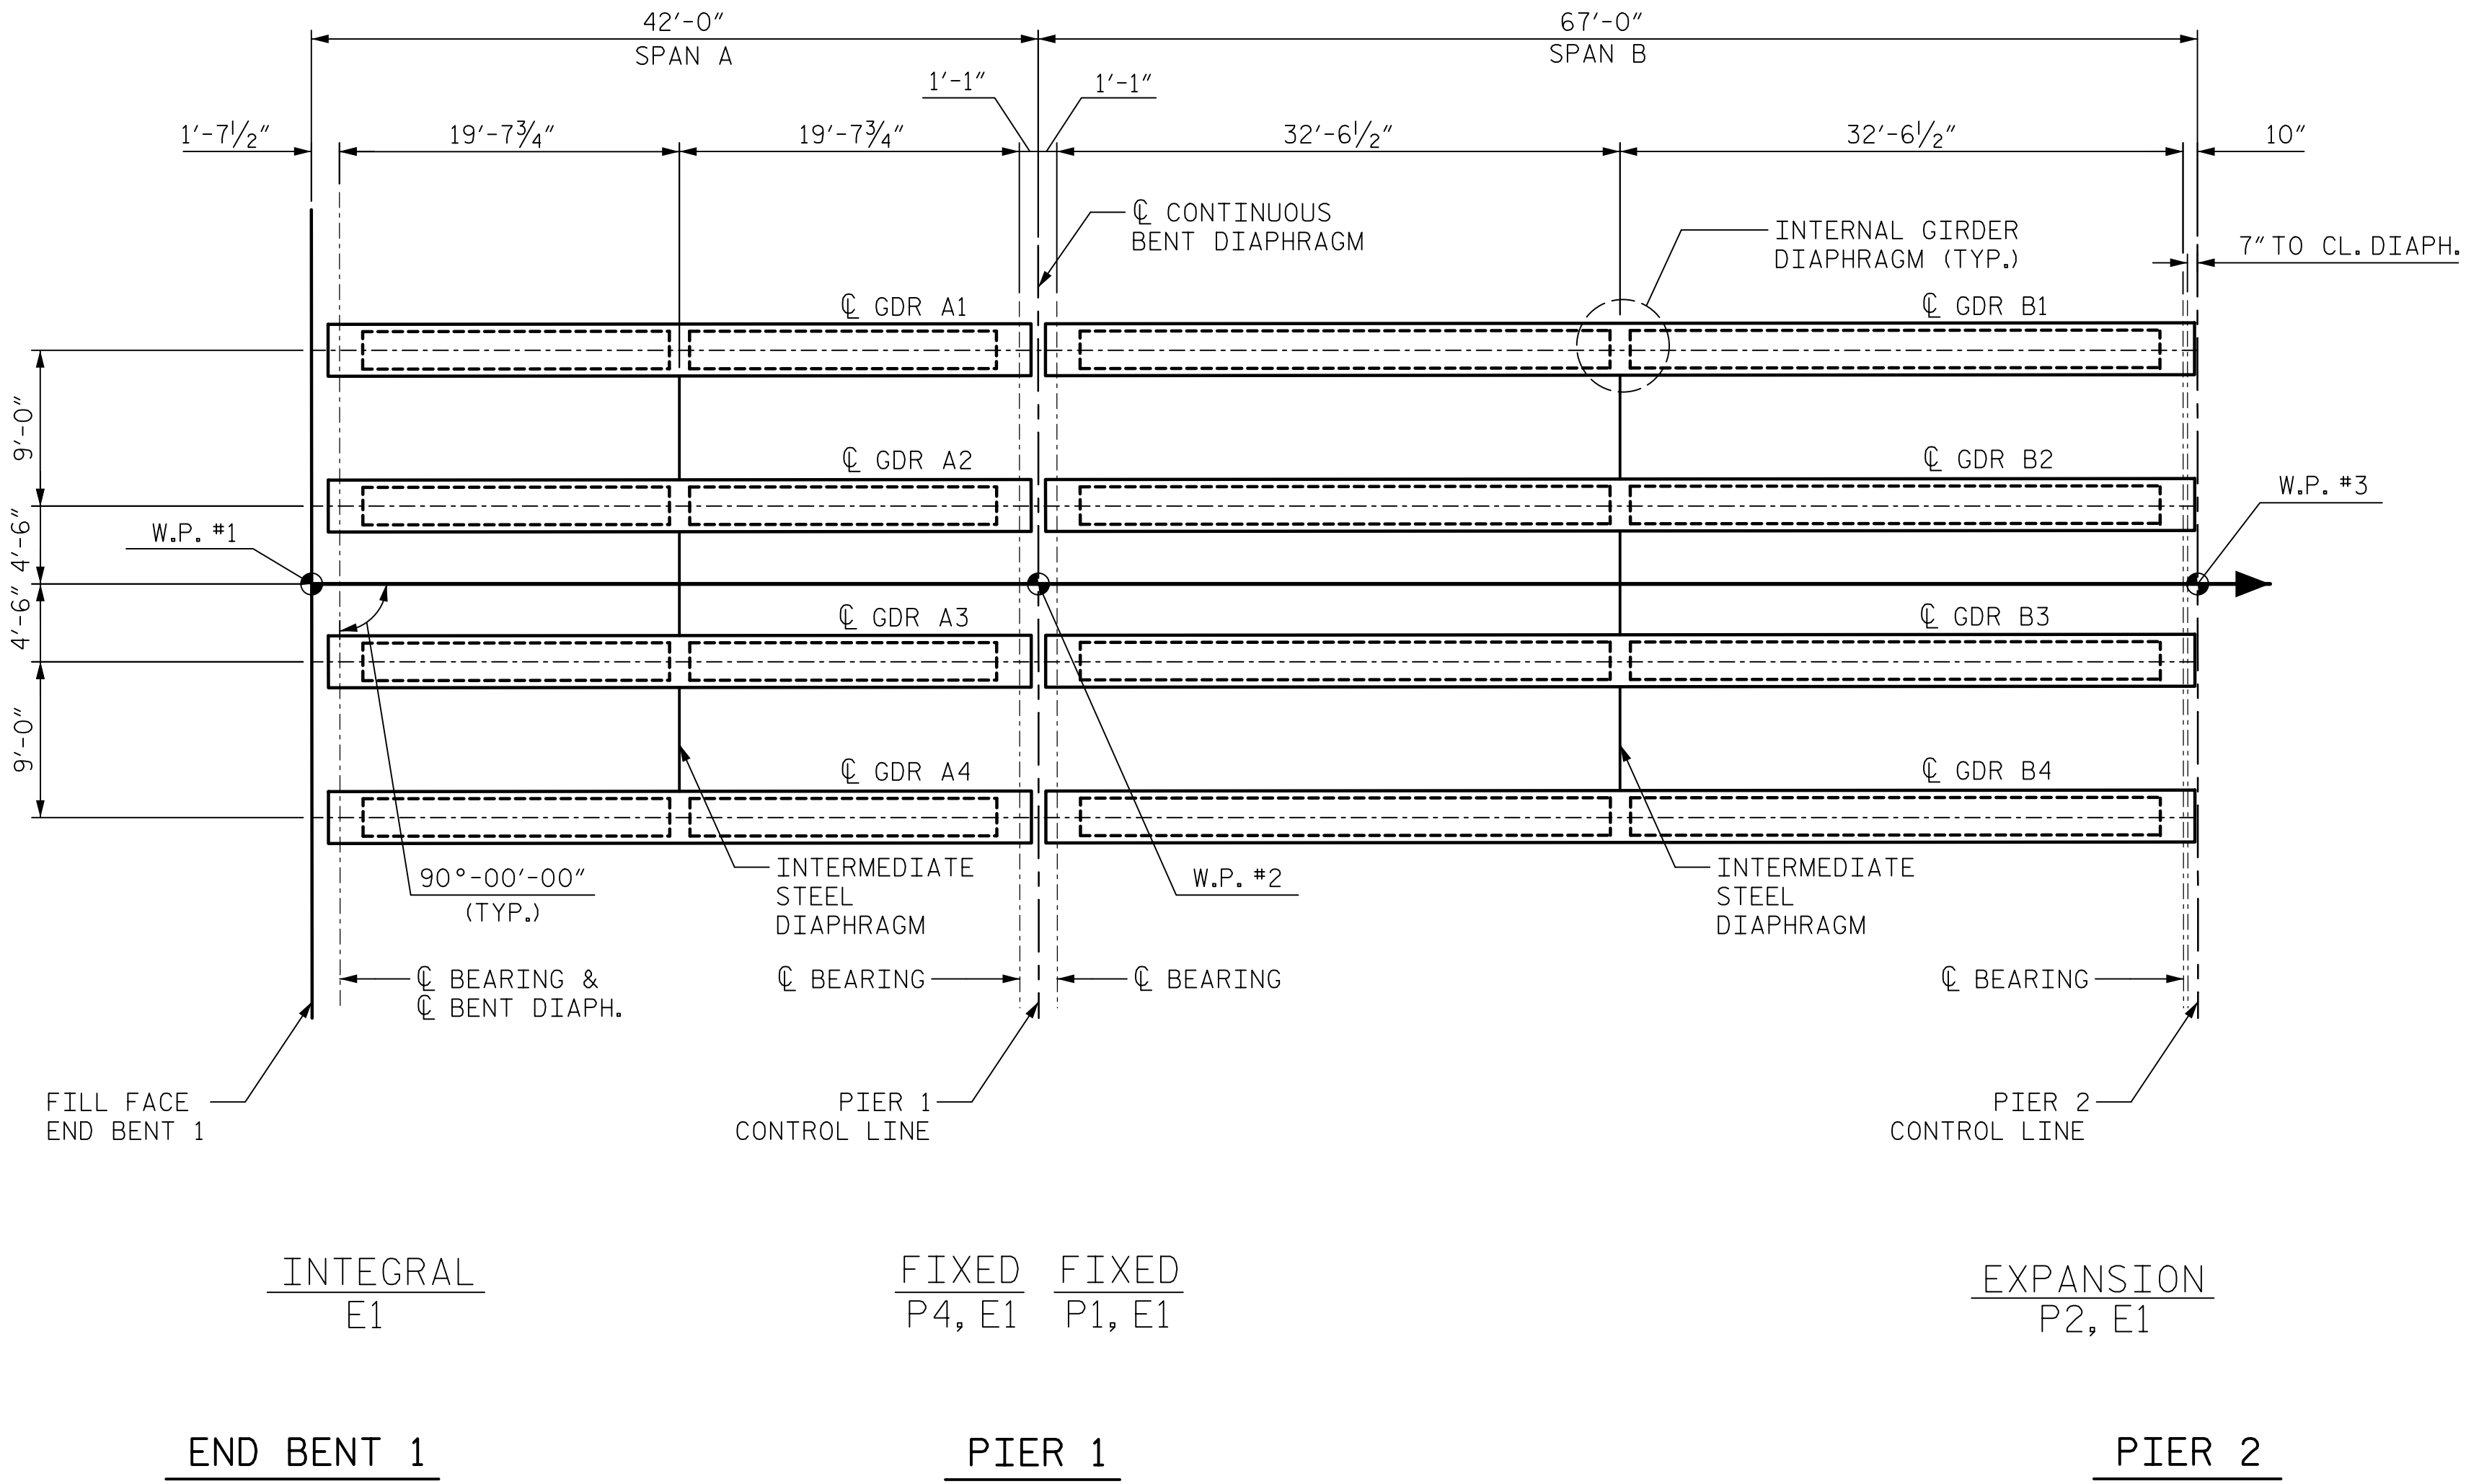

FRAMING PLAN

PROJECT NO. B-4974
STANLY/MONTGOMERY COUNTY
STATION: 339+86.39 -L-

SHEET 1 OF 4

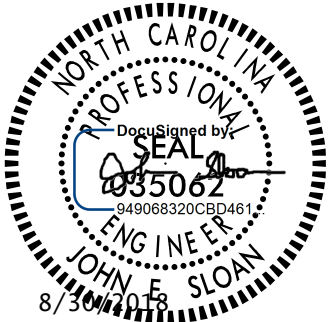

STATE OF NORTH CAROLINA
DEPARTMENT OF TRANSPORTATION
RALEIGH

SUPERSTRUCTURE

FRAMING PLAN
SPANS A & B

DRAWN BY : K. DONALD DATE : 9/2017
CHECKED BY : J. SLOAN DATE : 9/2017
DESIGNED BY : J. SLOAN DATE : 9/2017
DESIGN CHECKED BY : K. DONALD DATE : 9/2017

DOCUMENT NOT CONSIDERED
FINAL UNLESS ALL
SIGNATURES COMPLETED

REVISIONS						SHEET NO. S-22
NO.	BY:	DATE:	NO.	BY:	DATE:	
1			3			TOTAL SHEETS 148
2			4			