


DATE: 8/28/2018
TIME: 2:31:08 PM

USER: \\USFAL31001\casasnet\com\Carlo\Proj\Bent\60336253\900_Work\910_CAD\701_NCDOT_TIP\Structures\04_Drawings\401_04r_B4974_SMULFP2.dgn
DGN: \\USFAL31001\casasnet\com\Carlo\Proj\Bent\60336253\900_Work\910_CAD\701_NCDOT_TIP\Structures\04_Drawings\401_04r_B4974_SMULFP2.dgn

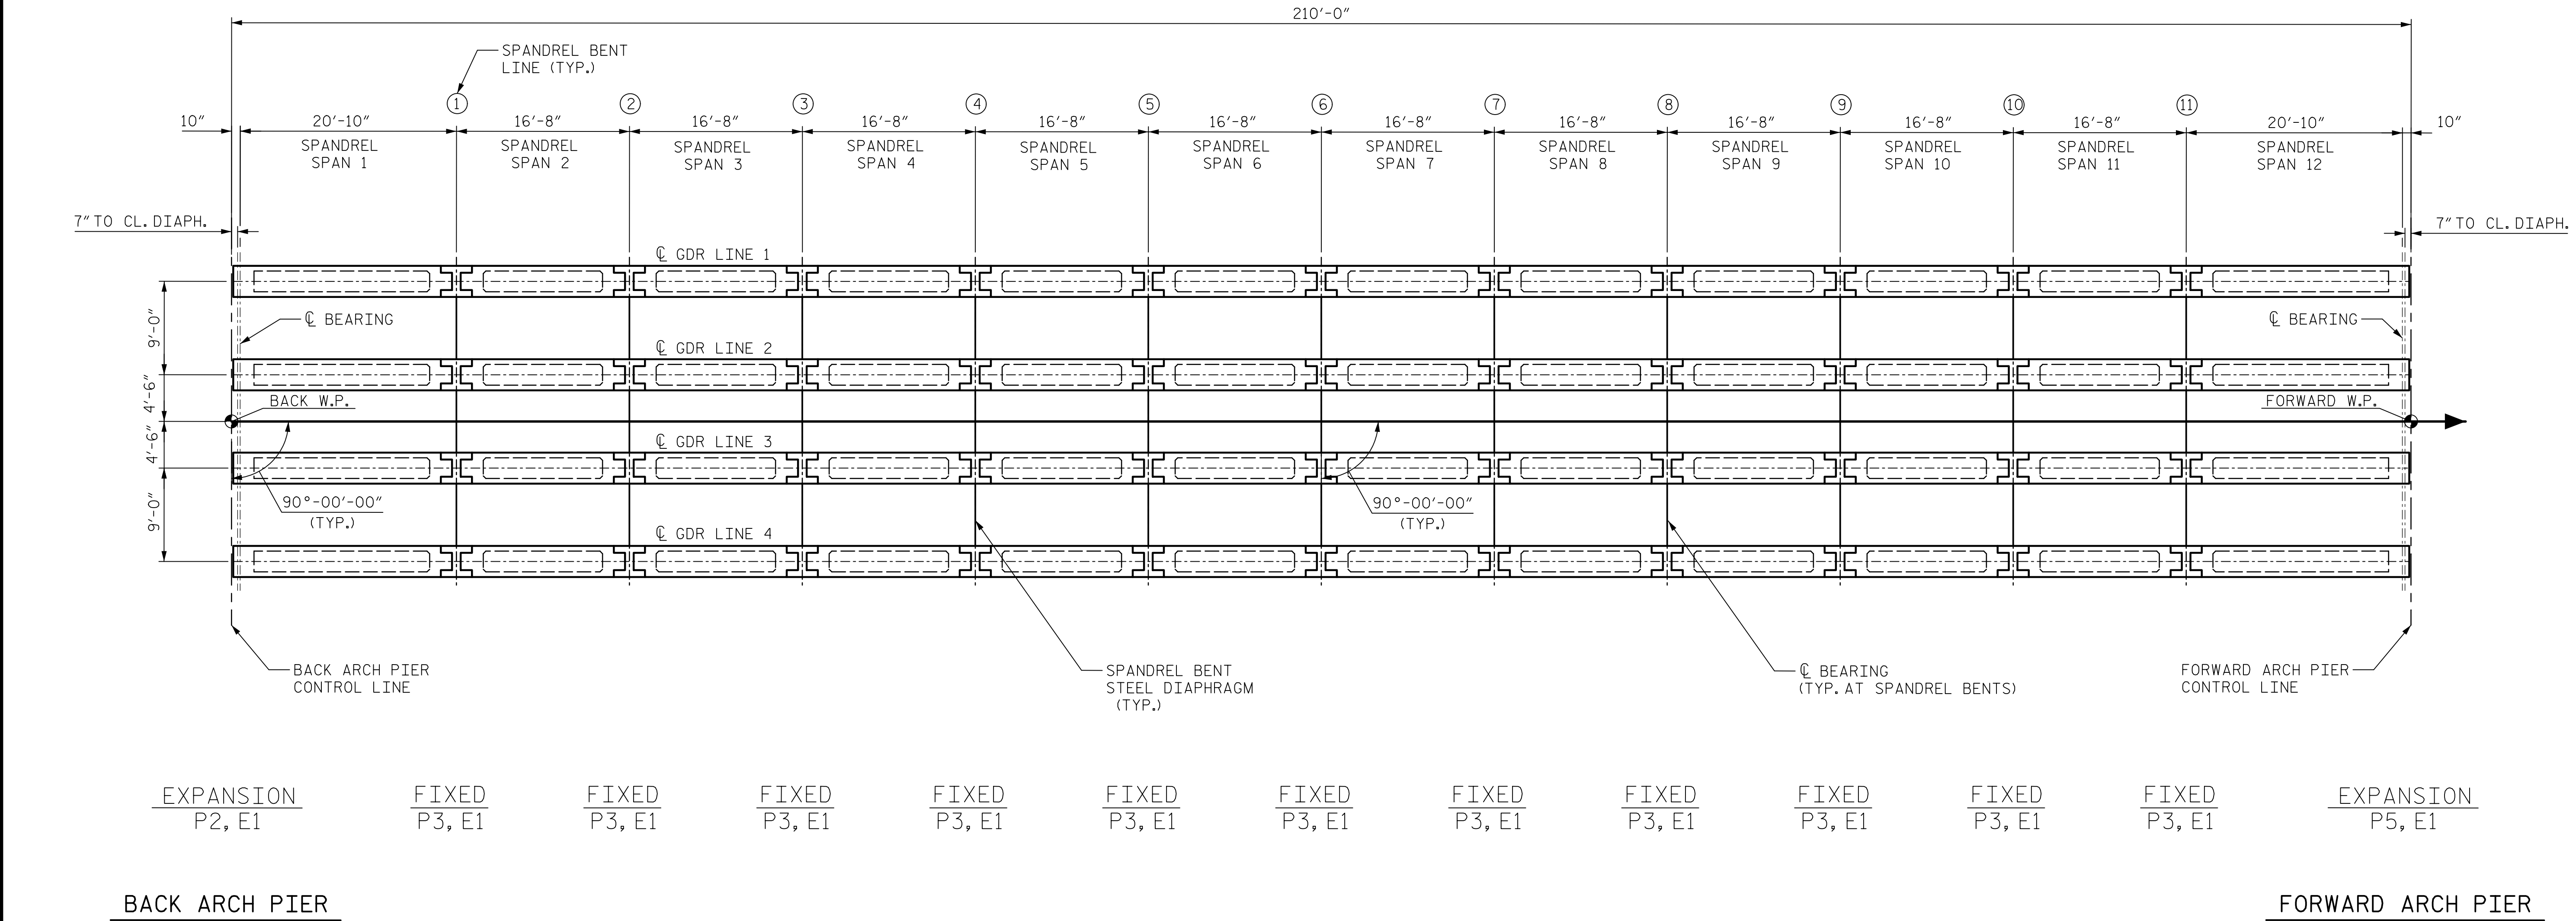

ARCH SPAN	BACK ARCH PIER	FORWARD ARCH PIER	BACK WORK POINT	FORWARD WORK POINT
C	2	3	3	4
D	3	4	4	5
E	4	5	5	6
F	5	6	6	7

ARCH SPANS FRAMING PLAN

PROJECT NO. B-4974
STANLY/MONTGOMERY COUNTY
STATION: 339+86.39 -L-

SHEET 2 OF 4

DRAWN BY : K. DONALD	DATE : 9/2017
CHECKED BY : J. SLOAN	DATE : 9/2017
DESIGNED BY : J. SLOAN	DATE : 9/2017
DESIGN CHECKED BY : K. DONALD	DATE : 9/2017

DOCUMENT NOT CONSIDERED
FINAL UNLESS ALL
SIGNATURES COMPLETED

AECOM
AECOM TECHNICAL SERVICES, INC.
701 CORPORATE CENTER DRIVE, SUITE 475
RALEIGH, NC 27607
(919) 854-6200 www.aecom.com
AECOM License No. F-0342

STATE OF NORTH CAROLINA
DEPARTMENT OF TRANSPORTATION
RALEIGH
SUPERSTRUCTURE
FRAMING PLAN
ARCH SPANS

REVISIONS						SHEET NO. S-23 TOTAL SHEETS 148
NO.	BY:	DATE:	NO.	BY:	DATE:	
1			3			
2			4			