


NOTES:

LOCATE INTERNAL DIAPHRAGMS IN
GIRDERS AT INTERMEDIATE
DIAPHRAGM LOCATIONS.

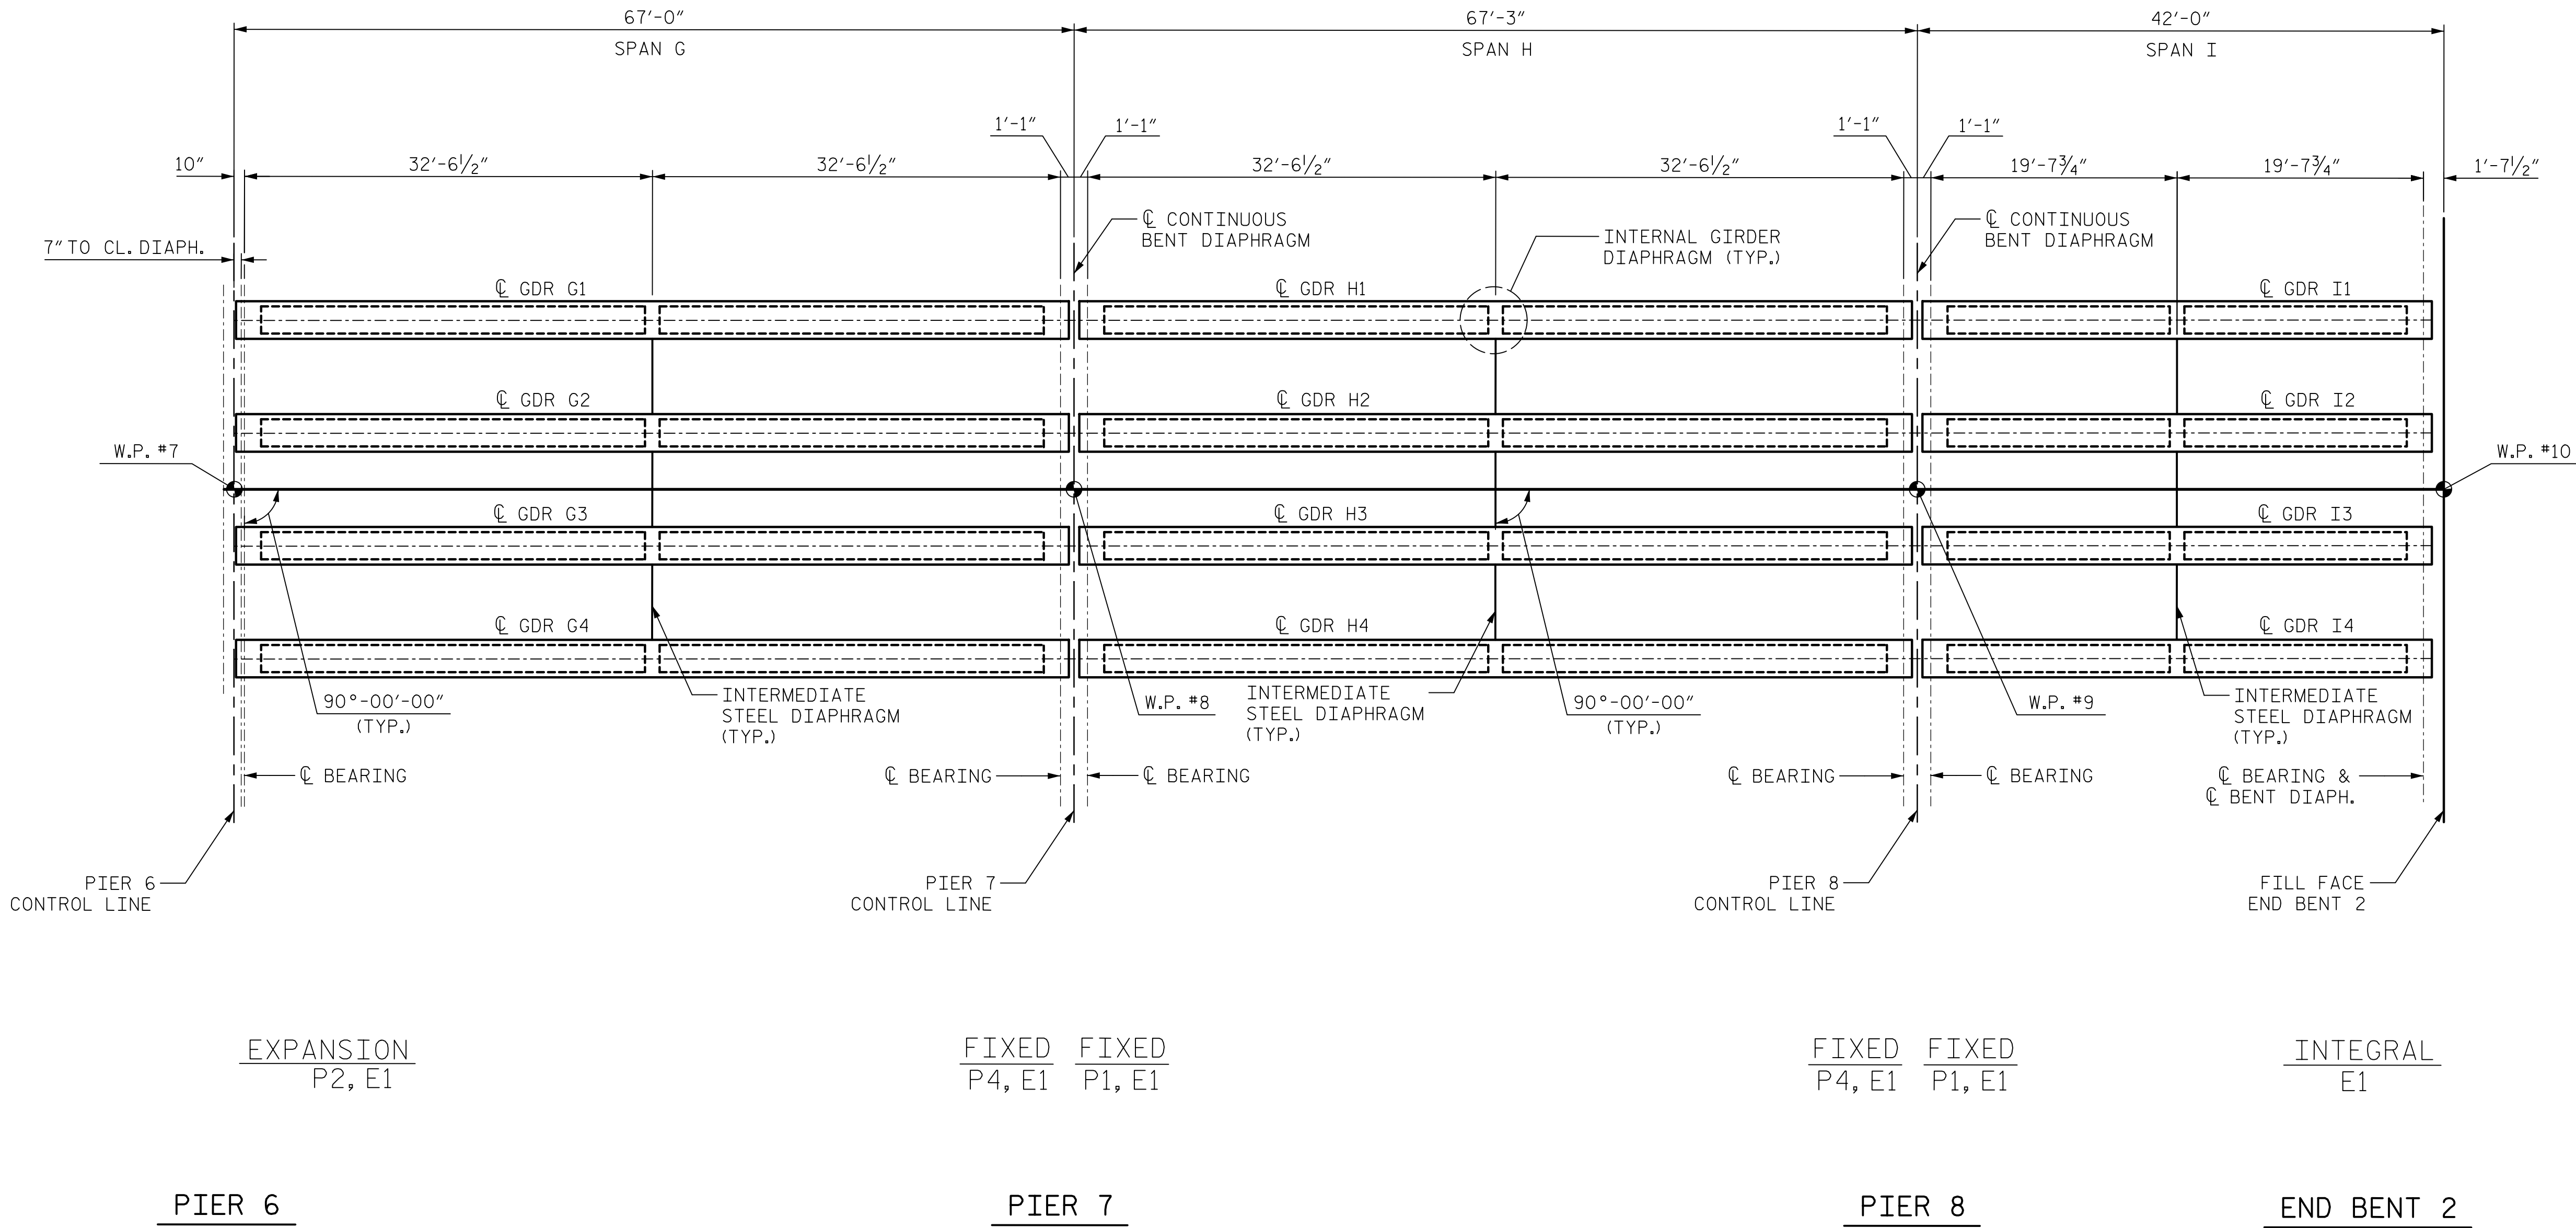

FRAMING PLAN

PROJECT NO. B-4974
STANLY/MONTGOMERY COUNTY
STATION: 339+86.39 -L-

SHEET 4 OF 4

DRAWN BY : <u>K. DONALD</u>	DATE : <u>9/2017</u>
CHECKED BY : <u>J. SLOAN</u>	DATE : <u>10/2017</u>
DESIGNED BY : <u>J. SLOAN</u>	DATE : <u>9/2017</u>
DESIGN CHECKED BY : <u>K. DONALD</u>	DATE : <u>10/2017</u>

DOCUMENT NOT CONSIDERED
FINAL UNLESS ALL
SIGNATURES COMPLETED



STATE OF NORTH CAROLINA

DEPARTMENT OF TRANSPORTATION

RALEIGH

SUPERSTRUCTURE

FRAMING PLAN

SPANS G, H & I

REVISIONS						SHEET NO.
NO.	BY:	DATE:	NO.	BY:	DATE:	S-25
1			3			TOTAL SHEETS 148
2			4			