


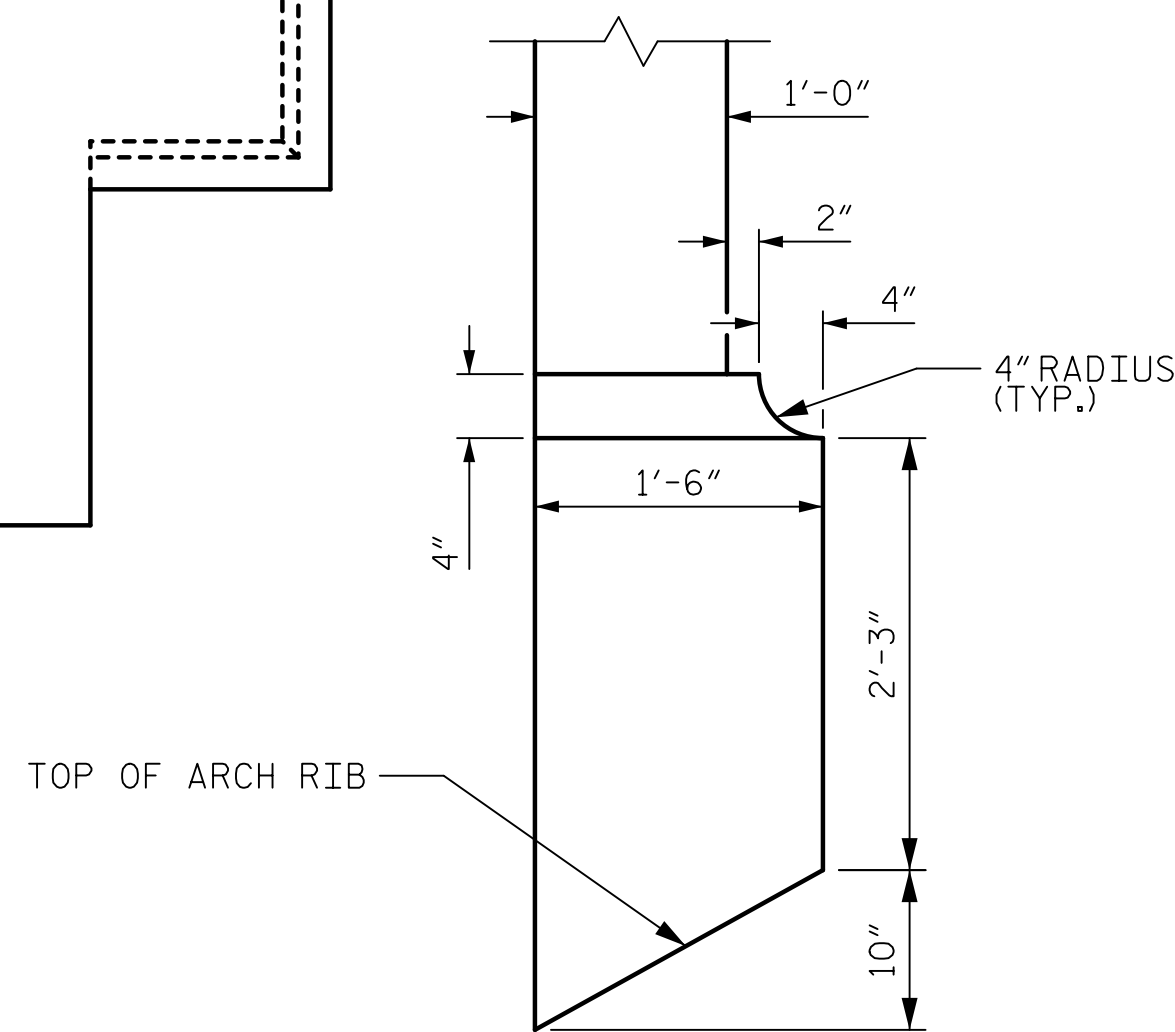


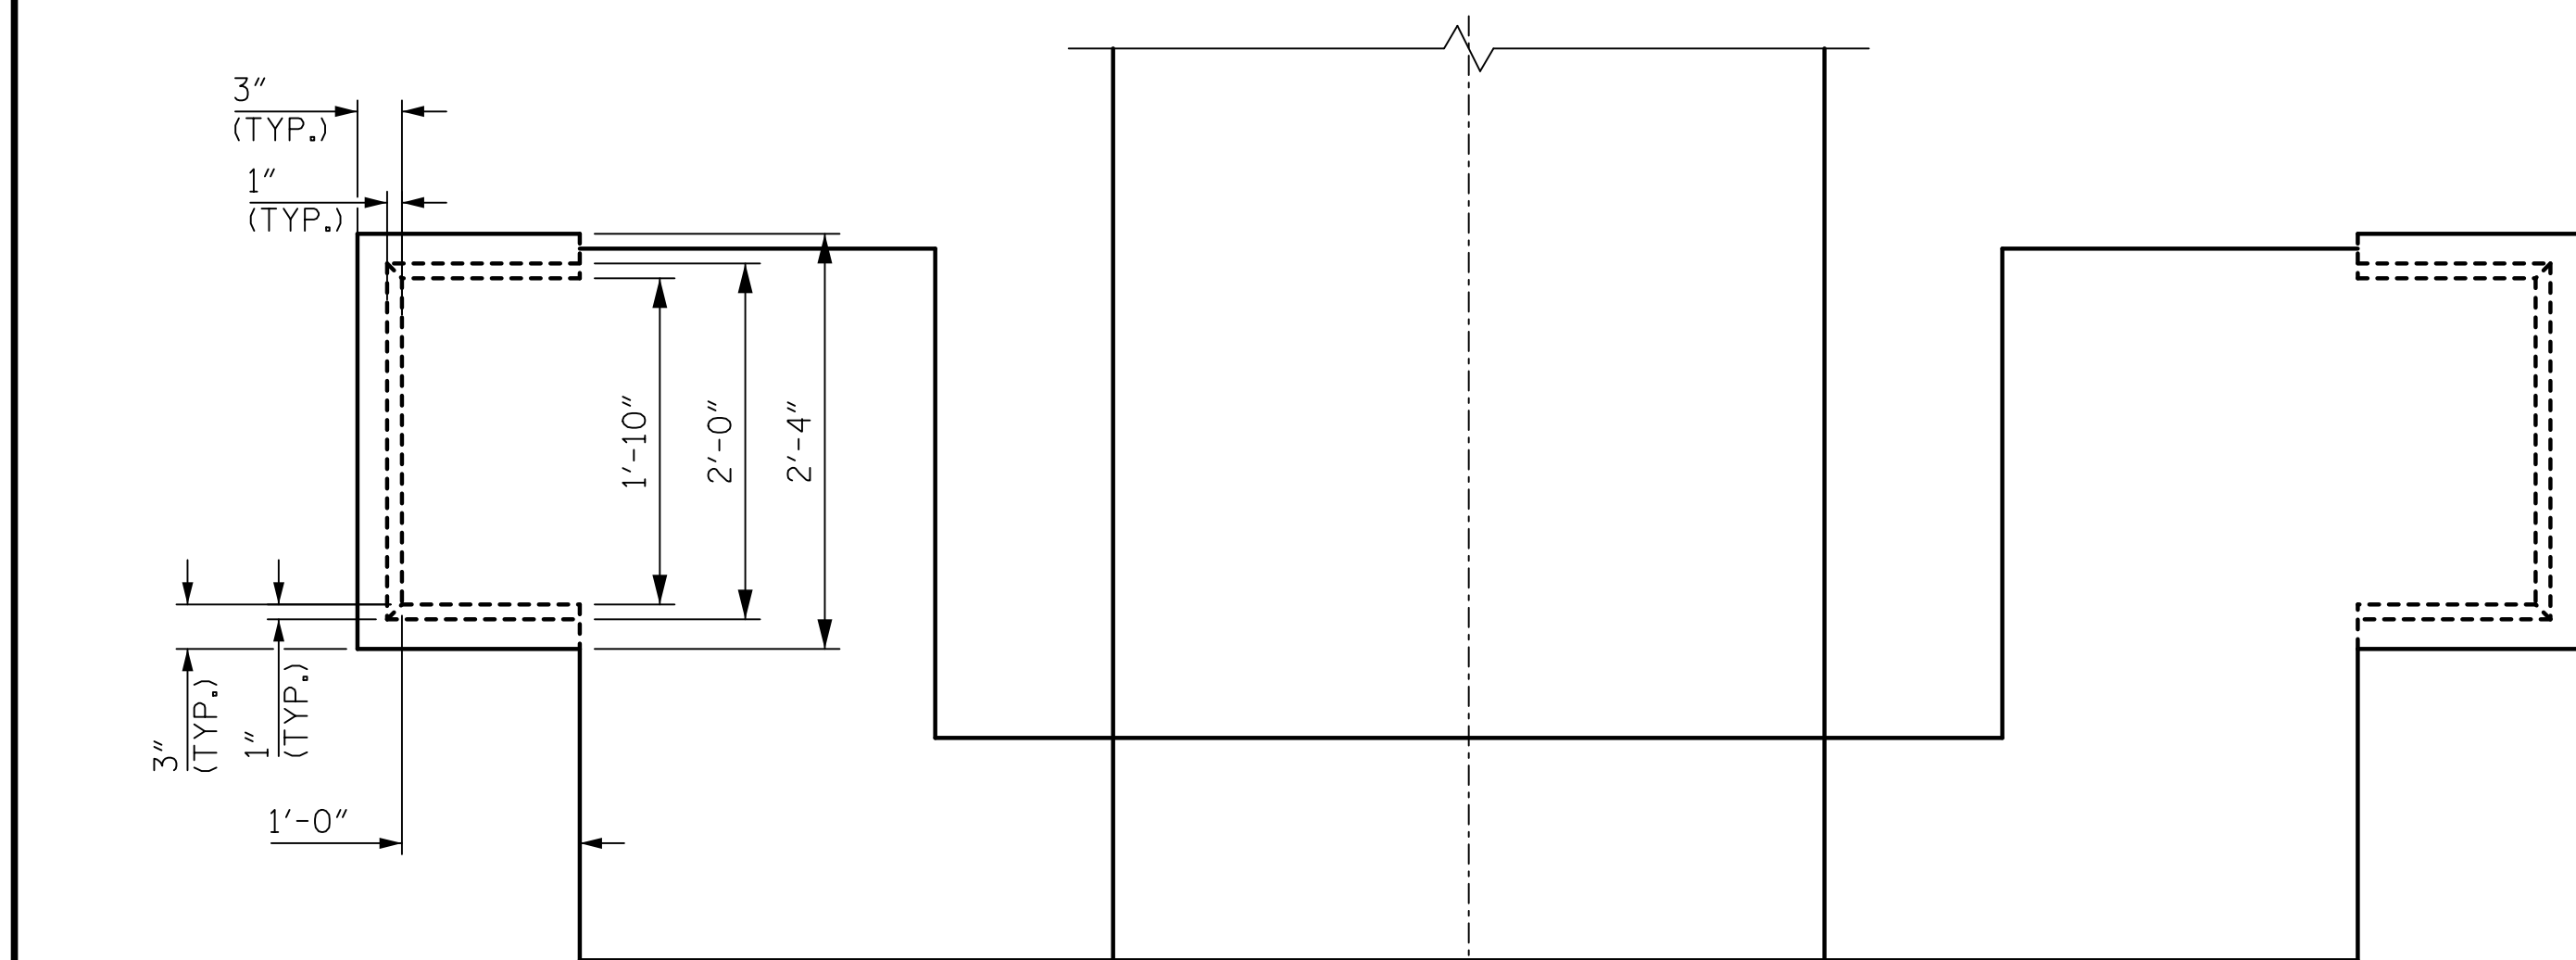

PEDESTAL END ELEVATION DETAIL

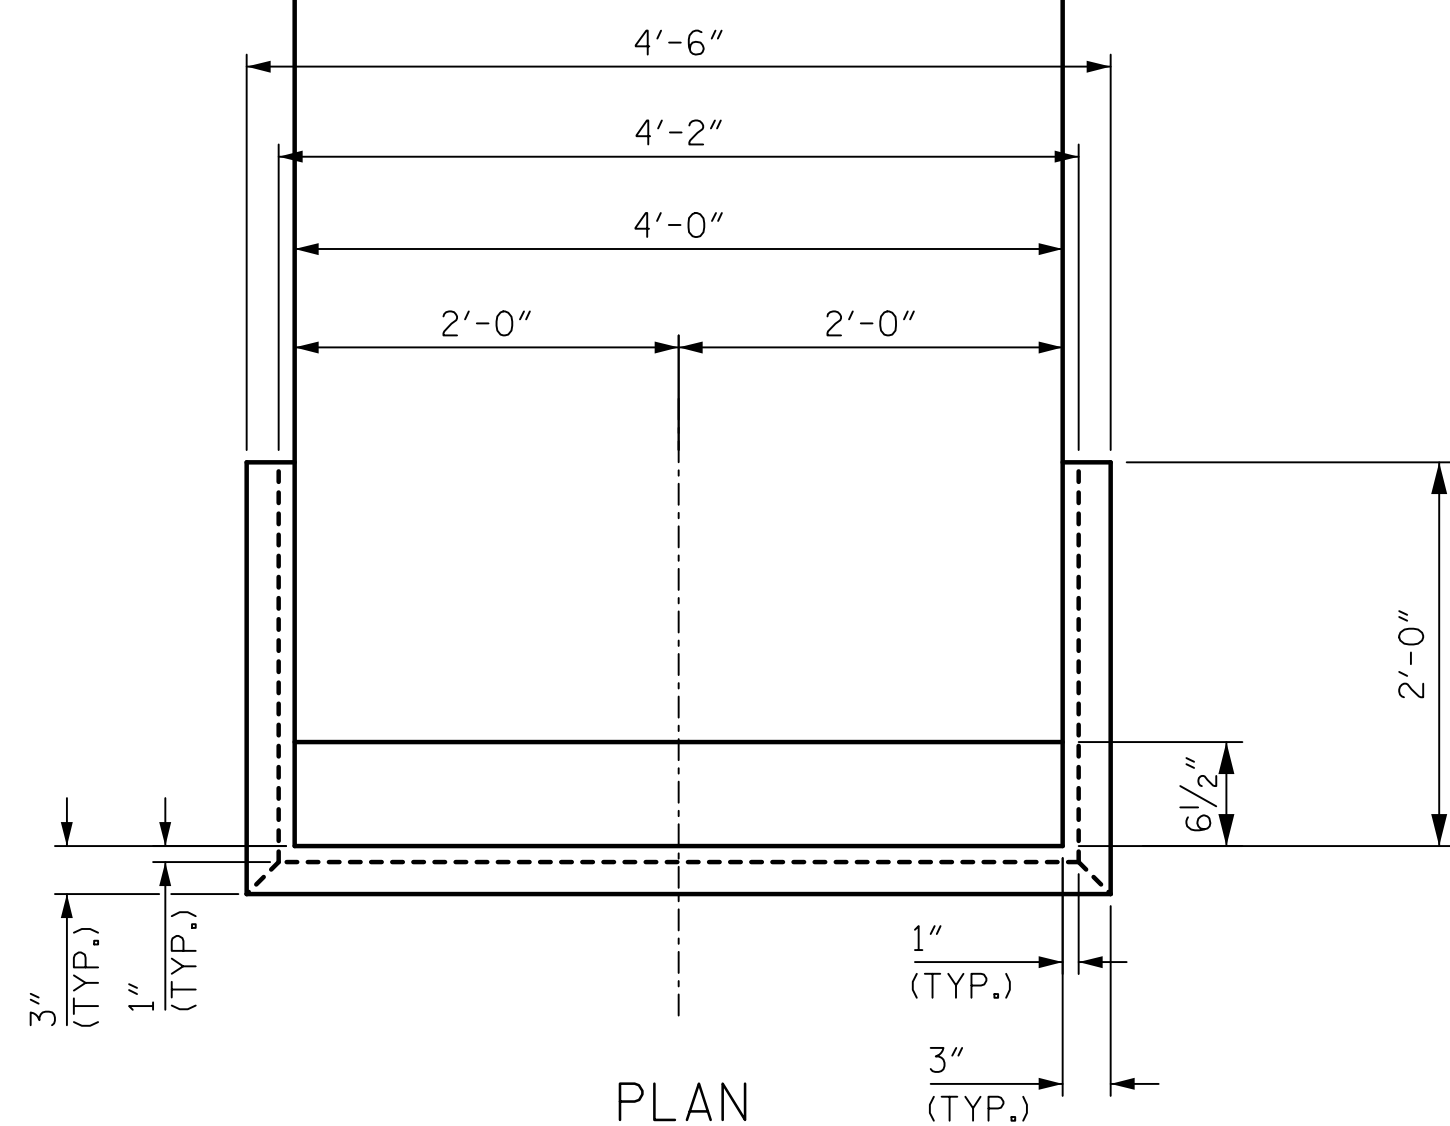


PLAN

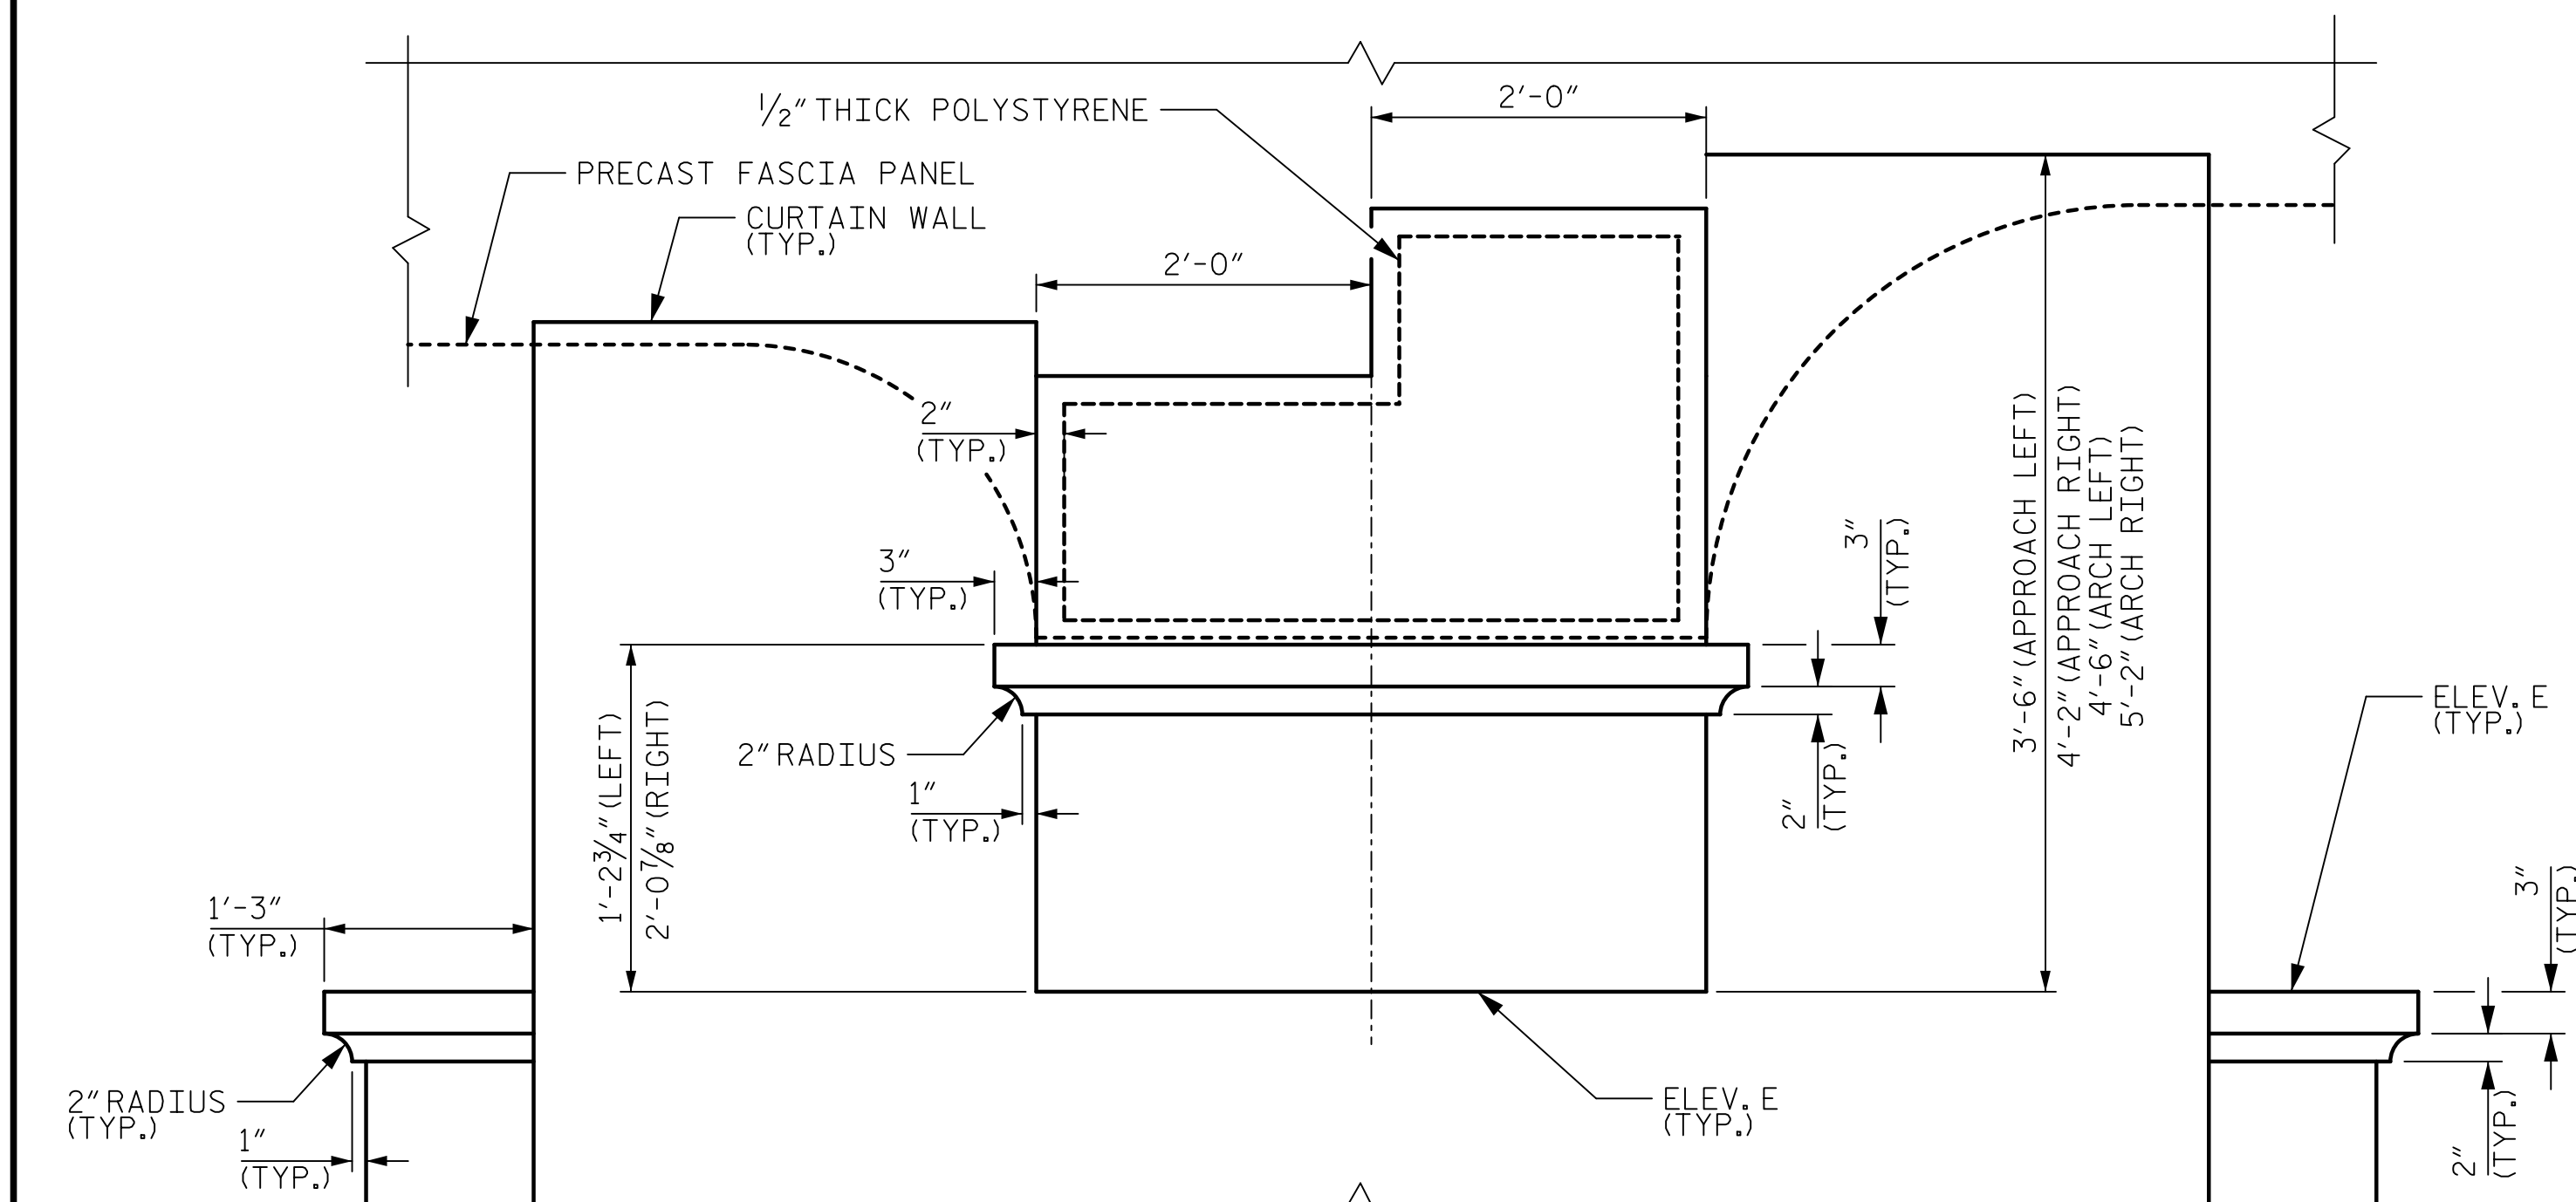


END ELEVATION

PIER CORBEL DETAILS

DRAWN BY :	<u>K.M. DONALD</u>	DATE :	<u>04/2018</u>
CHECKED BY :	<u>N.K. BROWN</u>	DATE :	<u>05/2018</u>
DESIGNED BY :	<u>K.M. DONALD</u>	DATE :	<u>04/2018</u>
DESIGN CHECKED BY :	<u>N.K. BROWN</u>	DATE :	<u>04/2018</u>

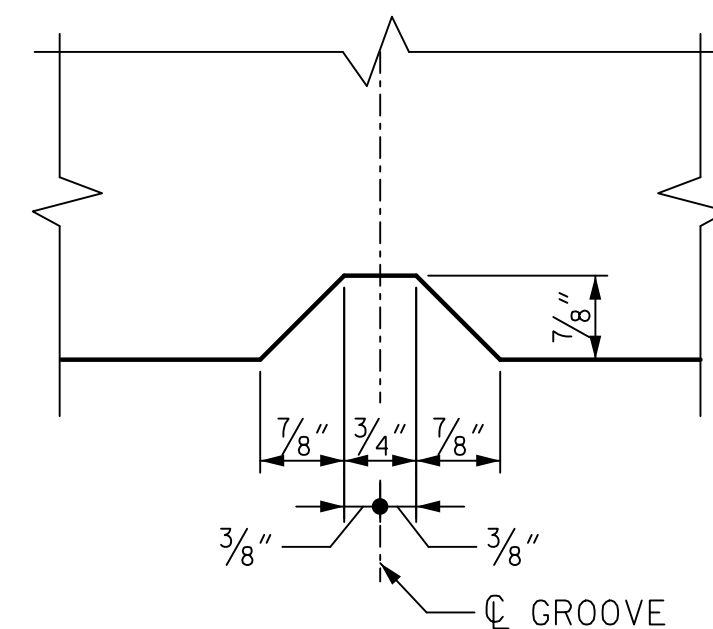

GROOVE DETAIL

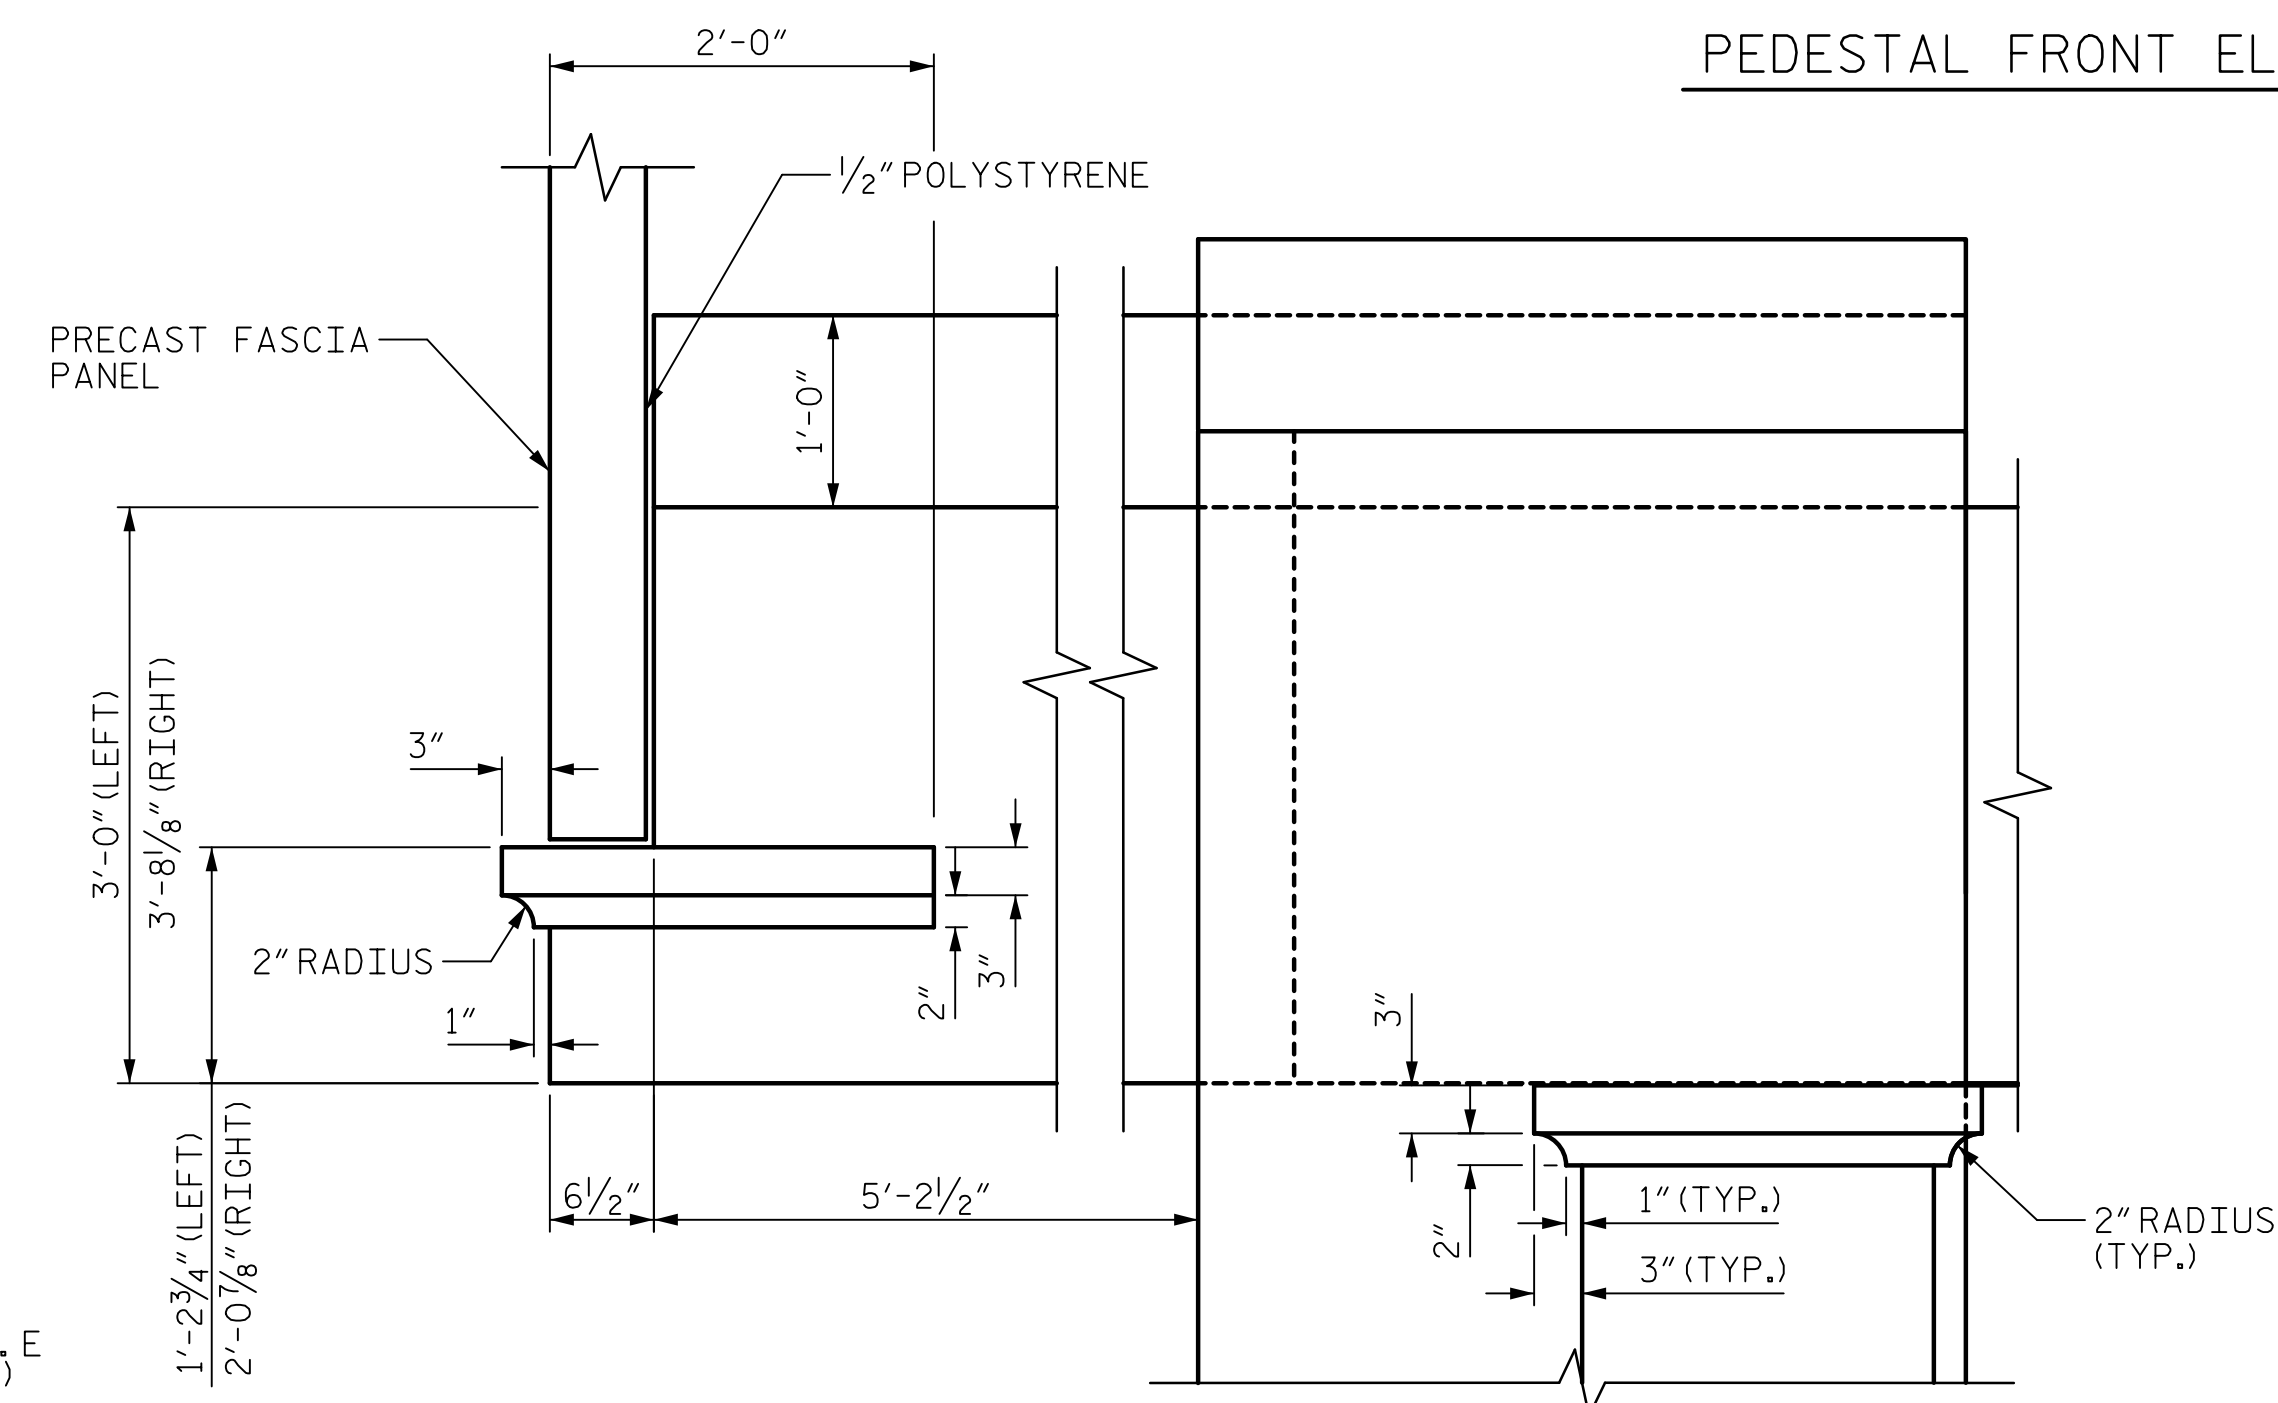


FRONT ELEVATION

NOTES

CONTRACTOR SHALL MEASURE AND LOCATE GROOVES AT EACH
PIER PRIOR TO ORDERING OR FABRICATING FORMWORK. PROPOSED
GROOVES SHALL MATCH EXISTING GROOVE SIZE AND LOCATION.

FOR LOCATION OF DETAILS, SEE SHEET 1 OF 6.

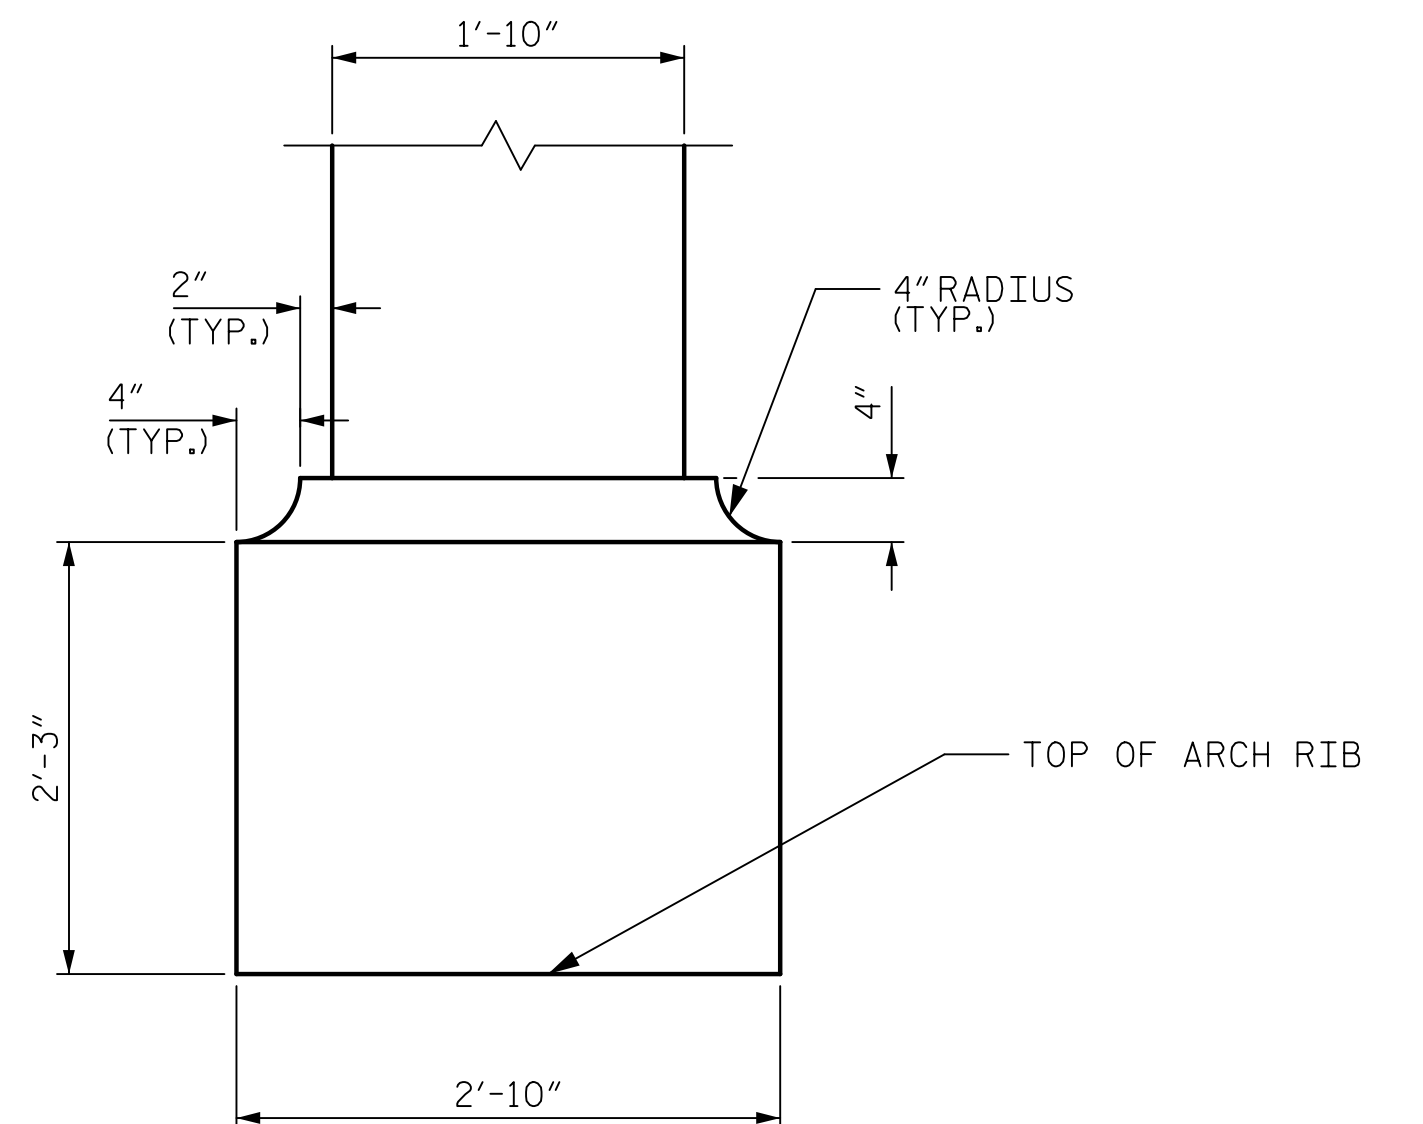

PEDESTAL FRONT ELEVATION DETAIL

PROJECT NO. B-4974
STANLY/MONTGOMERY COUNTY
 STATION: 339+86.39 -L-

SHEET 5 OF 6

AECOM
AECOM TECHNICAL SERVICES, INC.
701 CORPORATE CENTER DRIVE, SUITE 475
RALEIGH, NC 27607
(919) 854-6200 www.aecom.com
AECOM License No. P-3342

STATE OF NORTH CAROLINA
DEPARTMENT OF TRANSPORTATION
RALEIGH

SUBSTRUCTURE

ARCH PIER 2
ARCHITECTURAL
DETAILS

REVISIONS						SHEET NO.
NO.	BY:	DATE:	NO.	BY:	DATE:	S-71
1			3			TOTAL SHEETS 148
2			4			

DOCUMENT NOT CONSIDERED
FINAL UNLESS ALL
SIGNATURES COMPLETED