
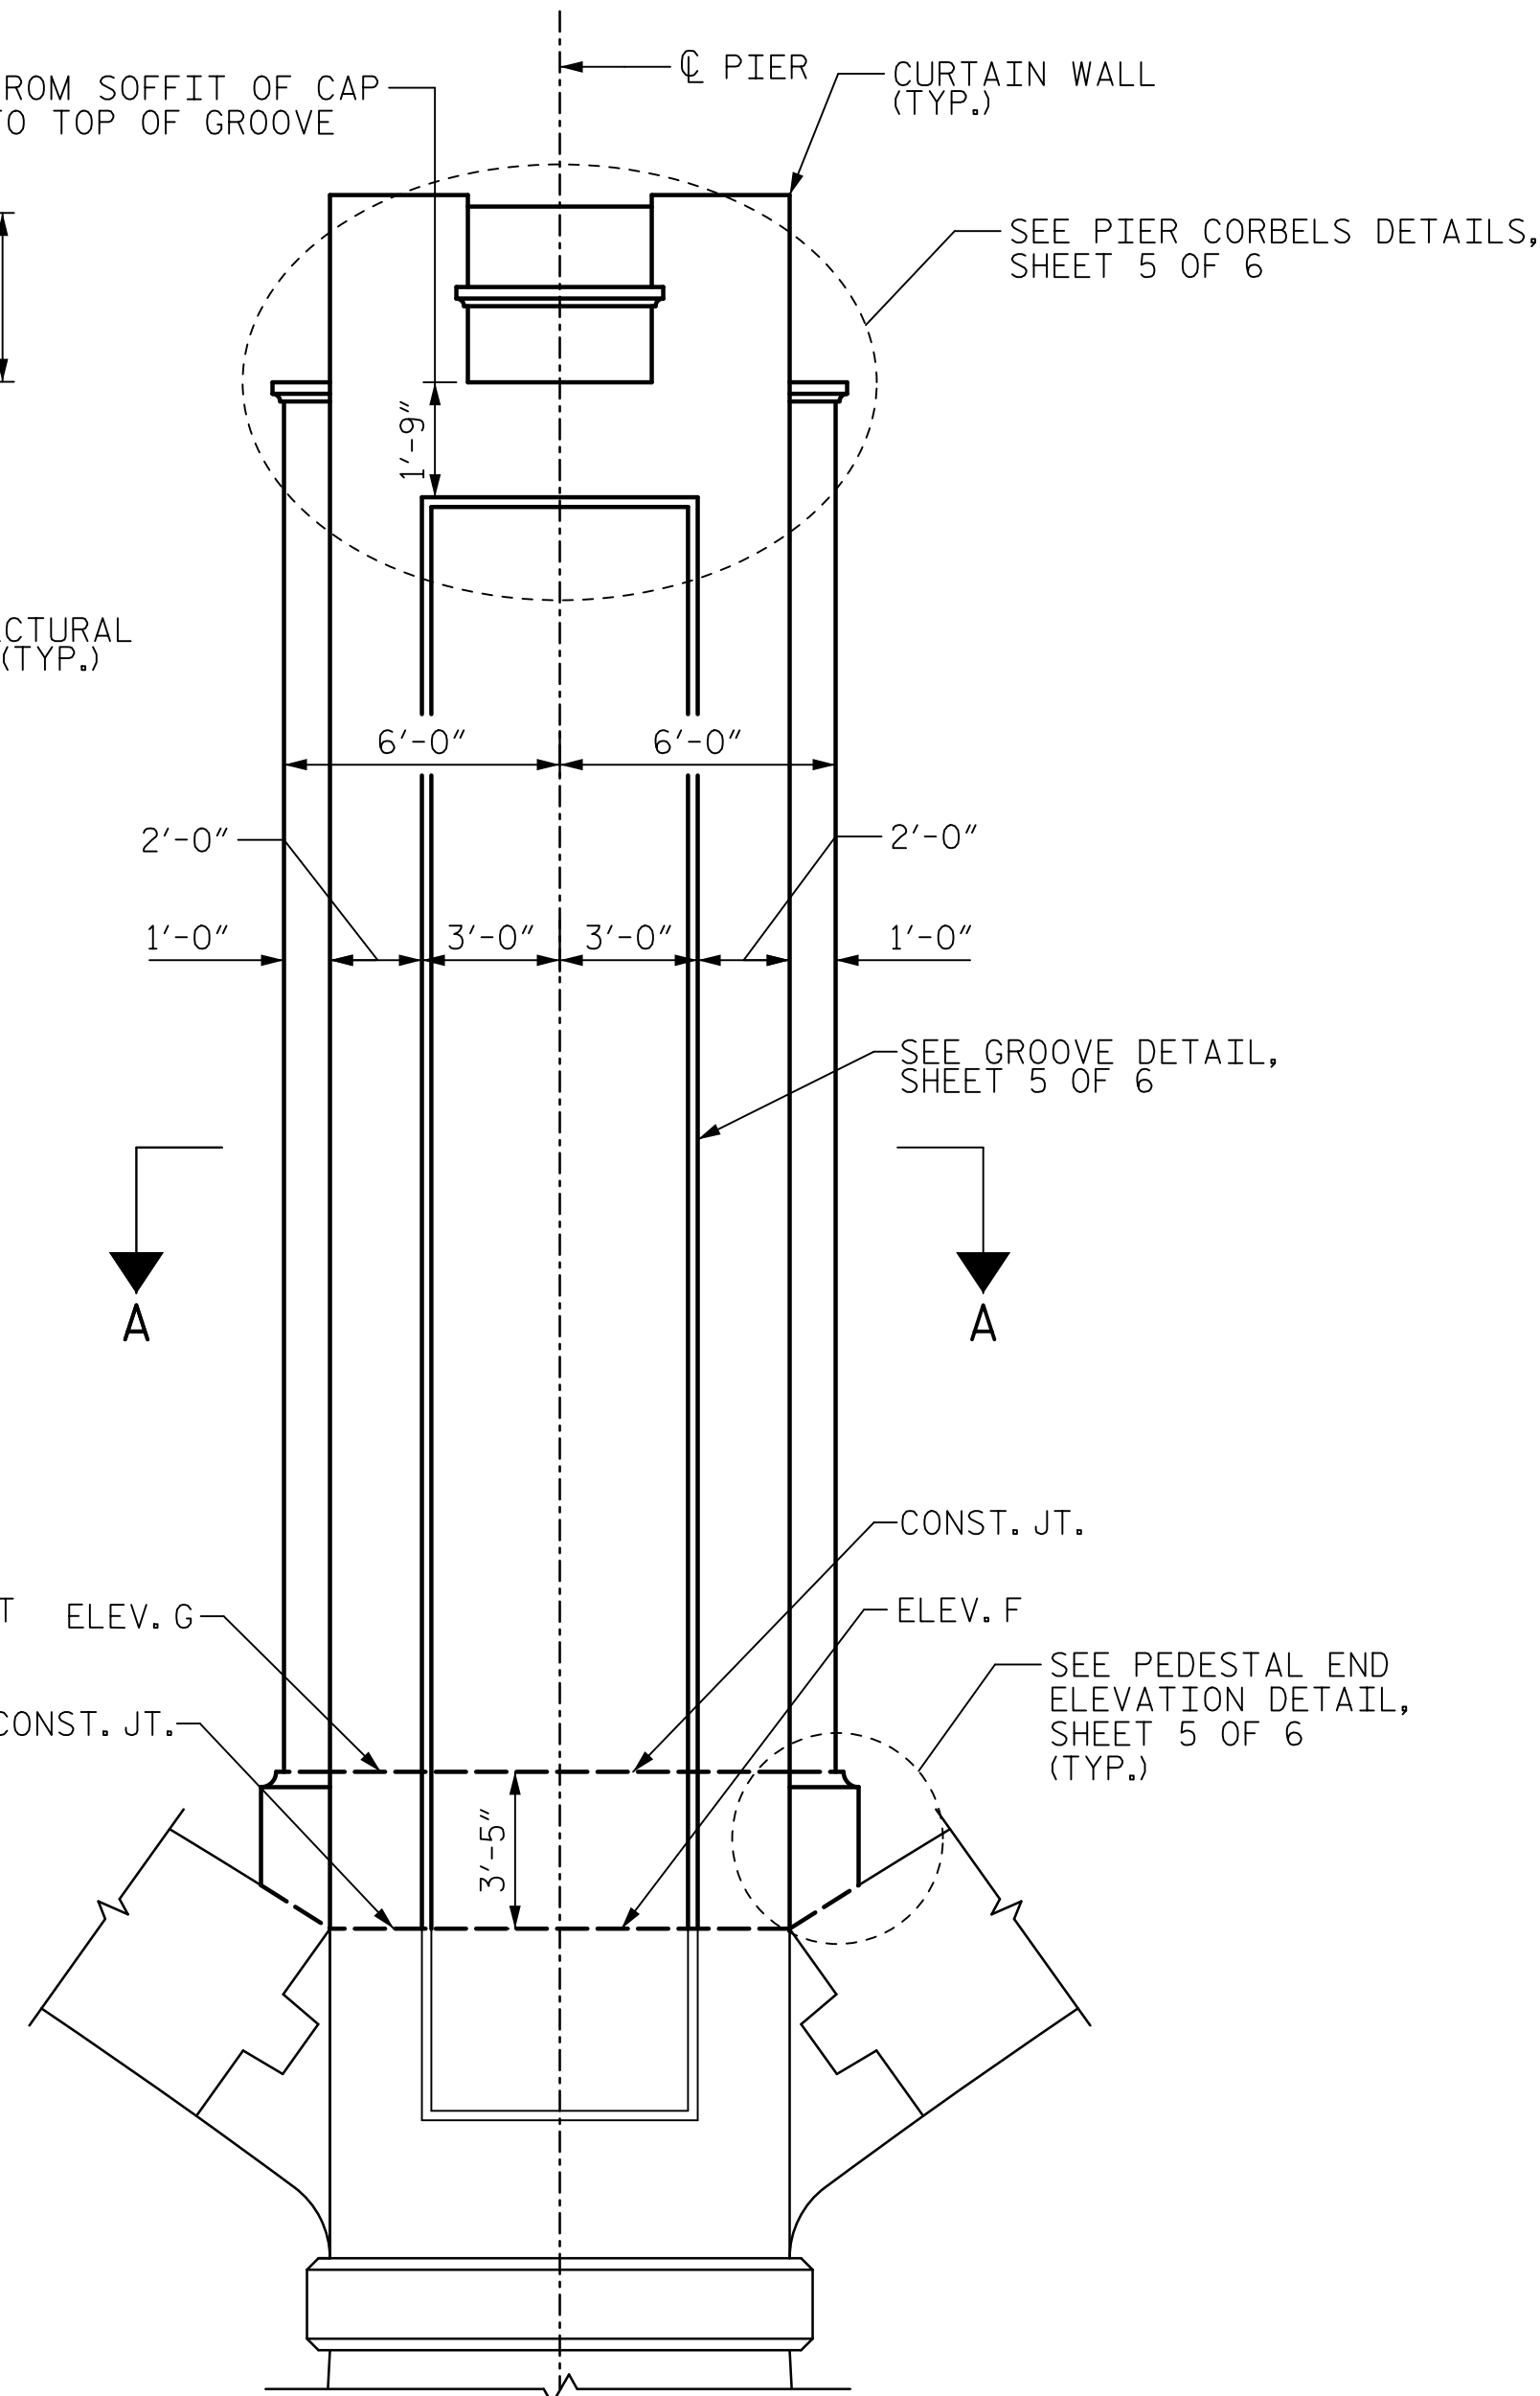


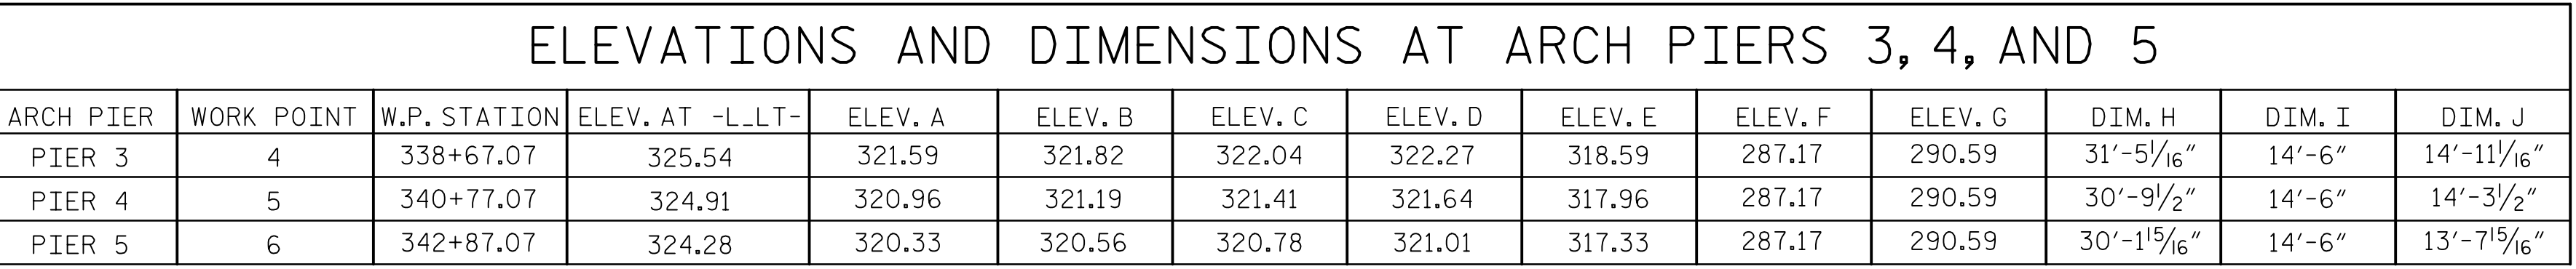

PROJECT NO. B-4974

STANLY/MONTGOMERY COUNTY

STATION: 339+86.39 -L-

SHEET 1 OF 6

|                     |                    |        |                |
|---------------------|--------------------|--------|----------------|
| DRAWN BY :          | <u>K.M. DONALD</u> | DATE : | <u>04/2018</u> |
| CHECKED BY :        | <u>J.E. SLOAN</u>  | DATE : | <u>04/2018</u> |
| DESIGNED BY :       | <u>K.M. DONALD</u> | DATE : | <u>04/2018</u> |
| DESIGN CHECKED BY : | <u>N.K. BROWN</u>  | DATE : | <u>04/2018</u> |

FRONT ELEVATION

END ELEVATION

DOCUMENT NOT CONSIDERED  
FINAL UNLESS ALL  
SIGNATURES COMPLETED

A circular professional engineer seal for the State of North Carolina. The outer ring contains the text "NORTH CAROLINA" at the top and "REGISTERED PROFESSIONAL ENGINEER" at the bottom. Inside the ring, the text "Seal of the State of North Carolina" is written in a smaller font. The center of the seal features the text "Designated by:" above the license number "0435062", which is crossed out with a horizontal line. Below the license number is the text "EXPIRATION DATE:" followed by "8/30/2011". The name "JOHN E. SLOAN" is written in a large, bold font across the bottom of the seal.

STATE OF NORTH CAROLINA

# DEPARTMENT OF TRANSPORTATION

RAILROAD

## SUBSTRUCTURE

# ARCH PIERS

## 3 THRU 5

| REVISIONS |     |       |          |     |       | SHEET NO.<br>S-73             |
|-----------|-----|-------|----------|-----|-------|-------------------------------|
| NO.       | BY: | DATE: | NO.      | BY: | DATE: | TOTAL<br>SHEETS<br><b>148</b> |
| <b>1</b>  |     |       | <b>3</b> |     |       |                               |
| <b>2</b>  |     |       | <b>4</b> |     |       |                               |