



DATE: 8/28/2018
TIME: 2:55:34 PM

USER: N:\SRA\3100\001\acesonnel.com\Drawings\04_Pier\01\B4974_SML_Ap9.dgn
DGN: N:\SRA\3100\001\acesonnel.com\Drawings\04_Pier\01\B4974_SML_Ap9.dgn

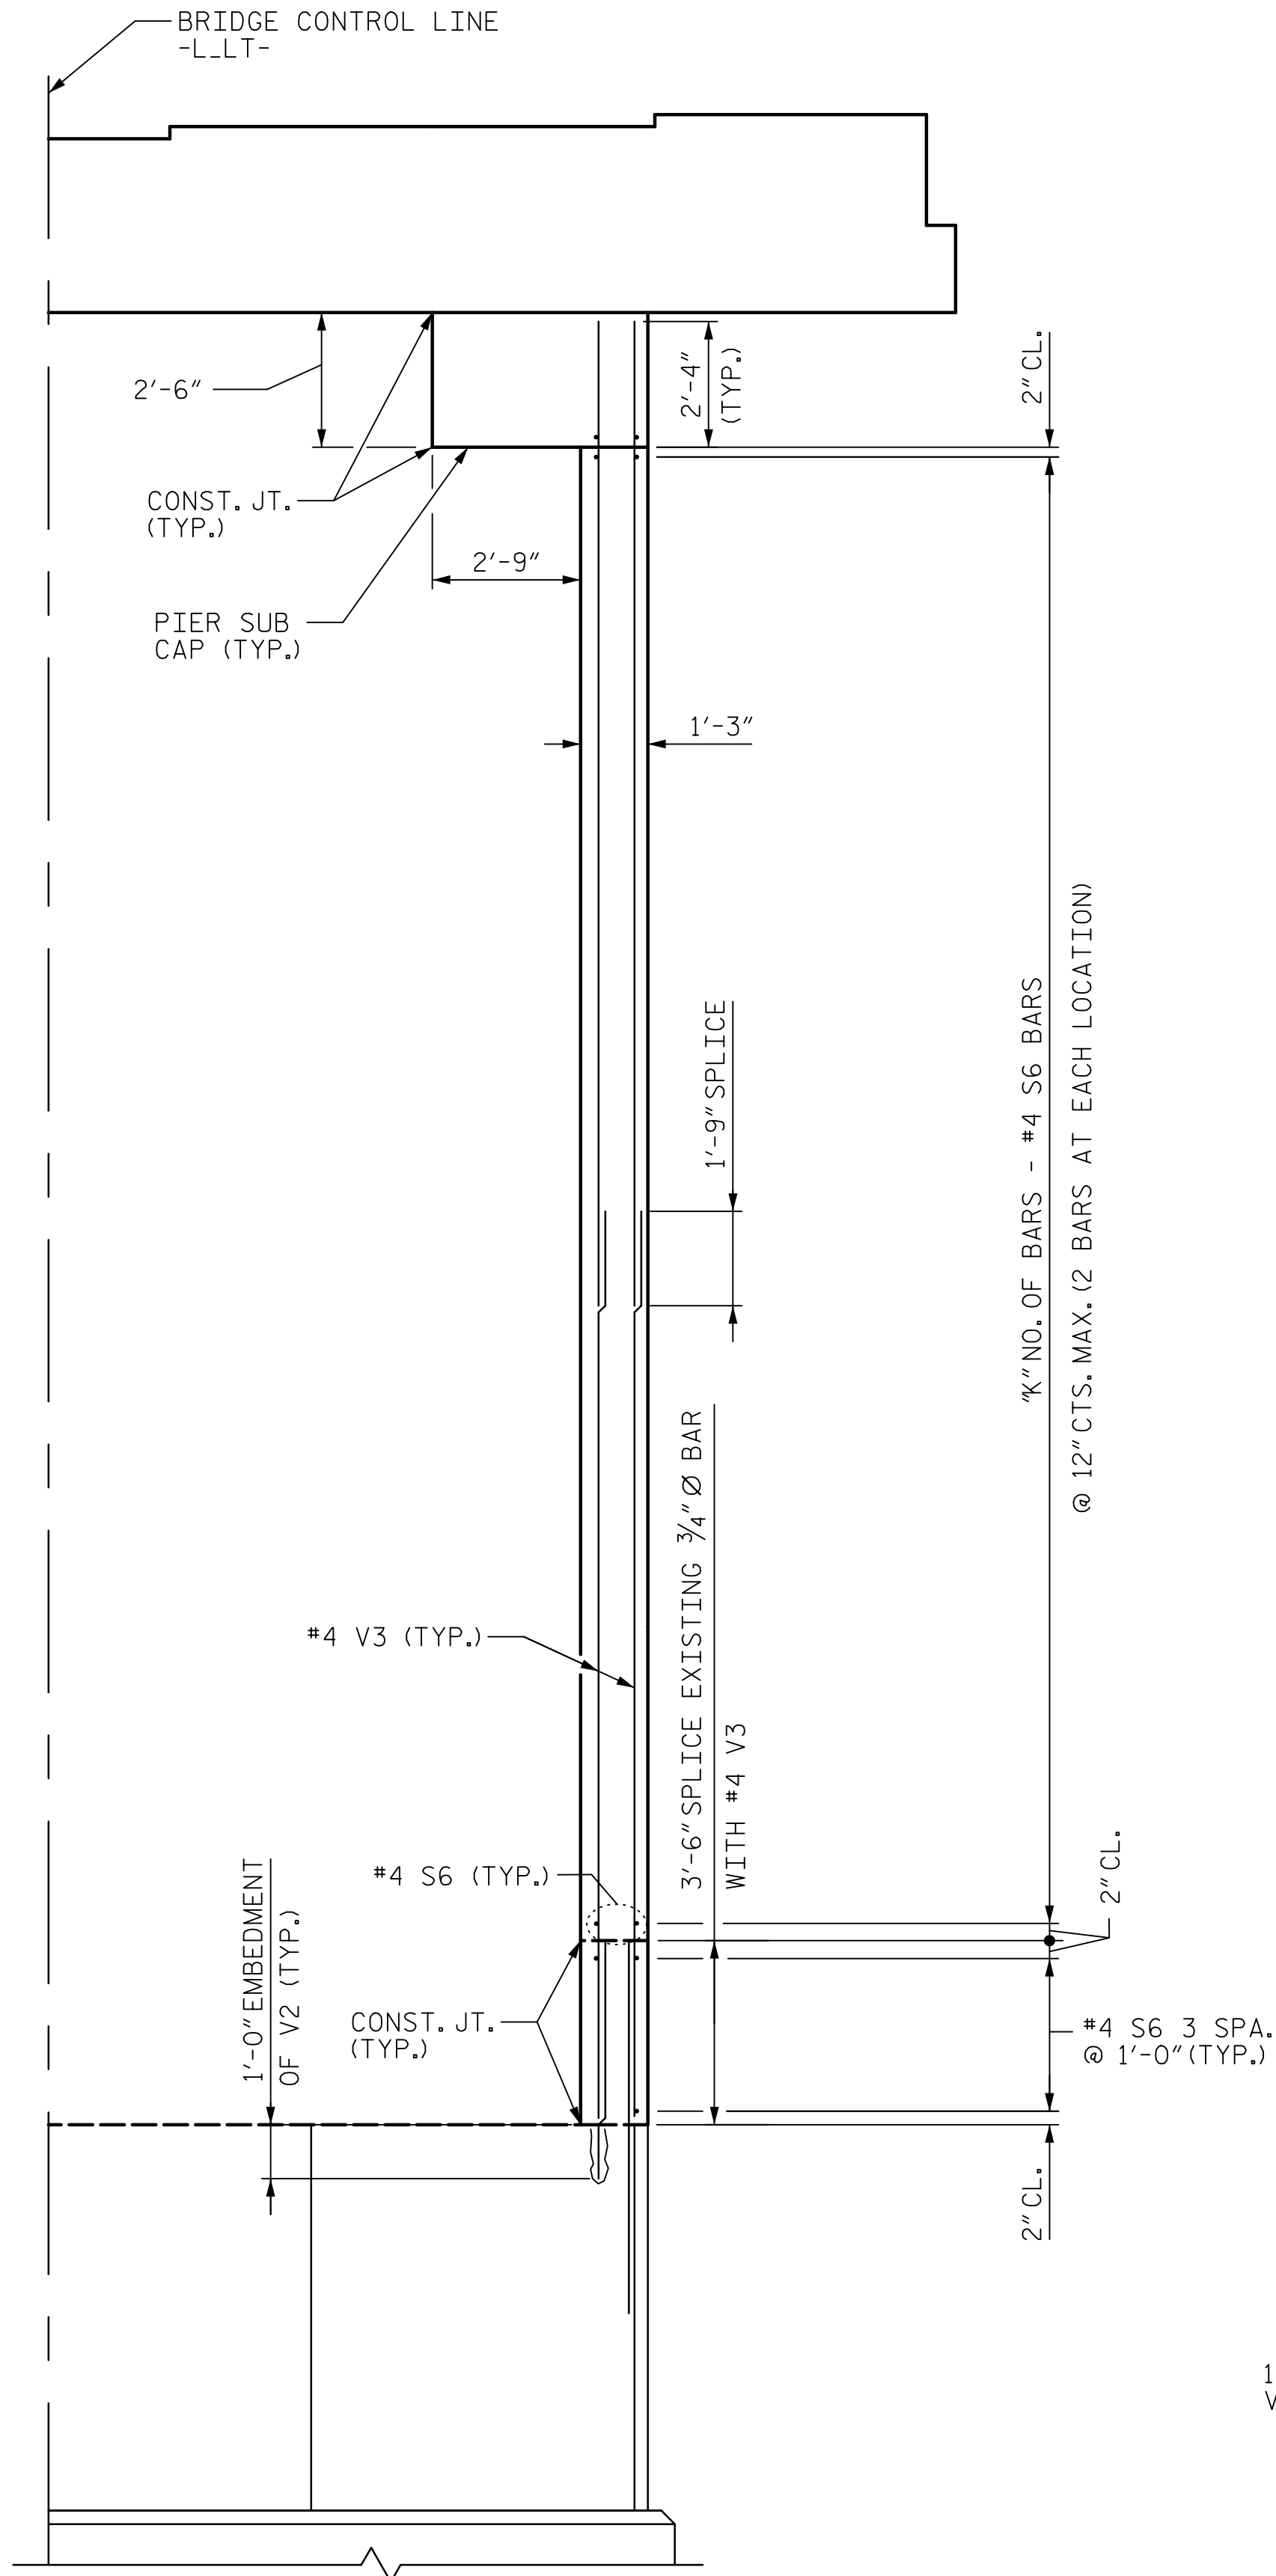

FRONT ELEVATION THRU COLUMN WEB


(CAP SHOWN LOOKING AHEAD STATION. SUB CAP REINFORCEMENT AND CURTAIN WALL NOT SHOWN FOR CLARITY.)

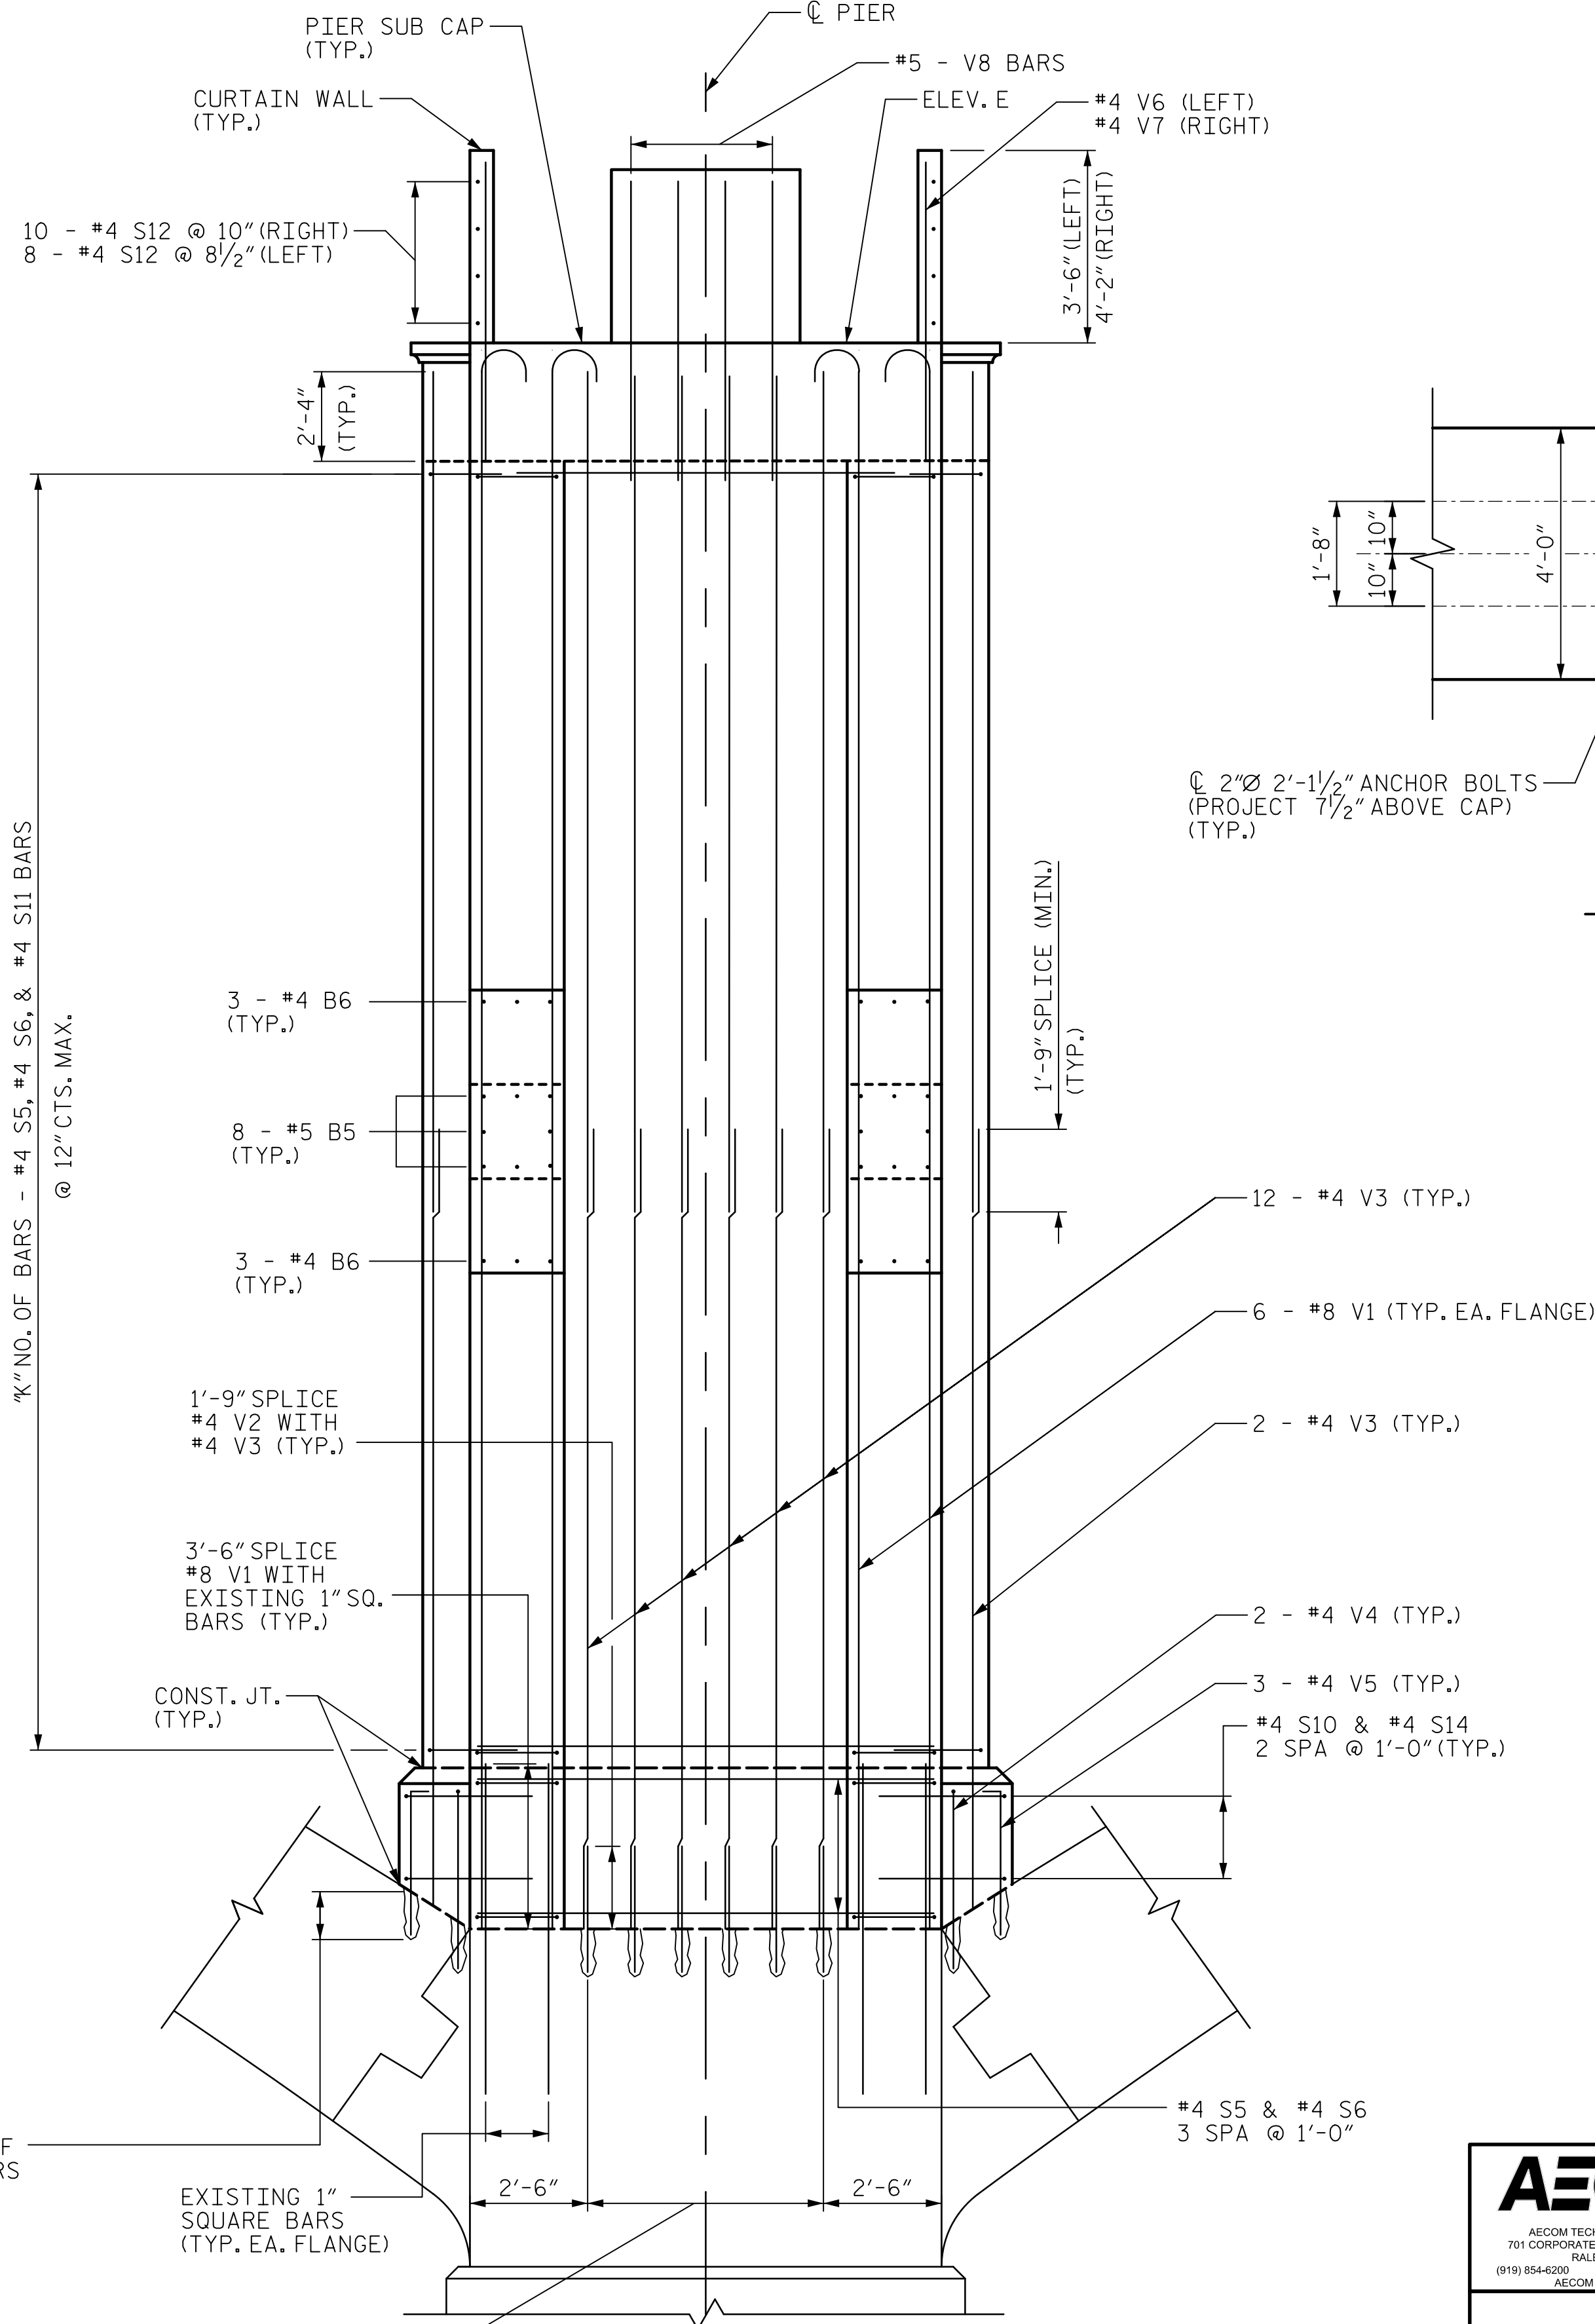

END ELEVATION THRU COLUMN WEB

NOTES


1. B7, B8, AND S13 BARS IN THE SUB CAP NOT SHOWN FOR CLARITY. SEE SHEET 4 OF 6 FOR THE LOCATION OF THESE BARS.

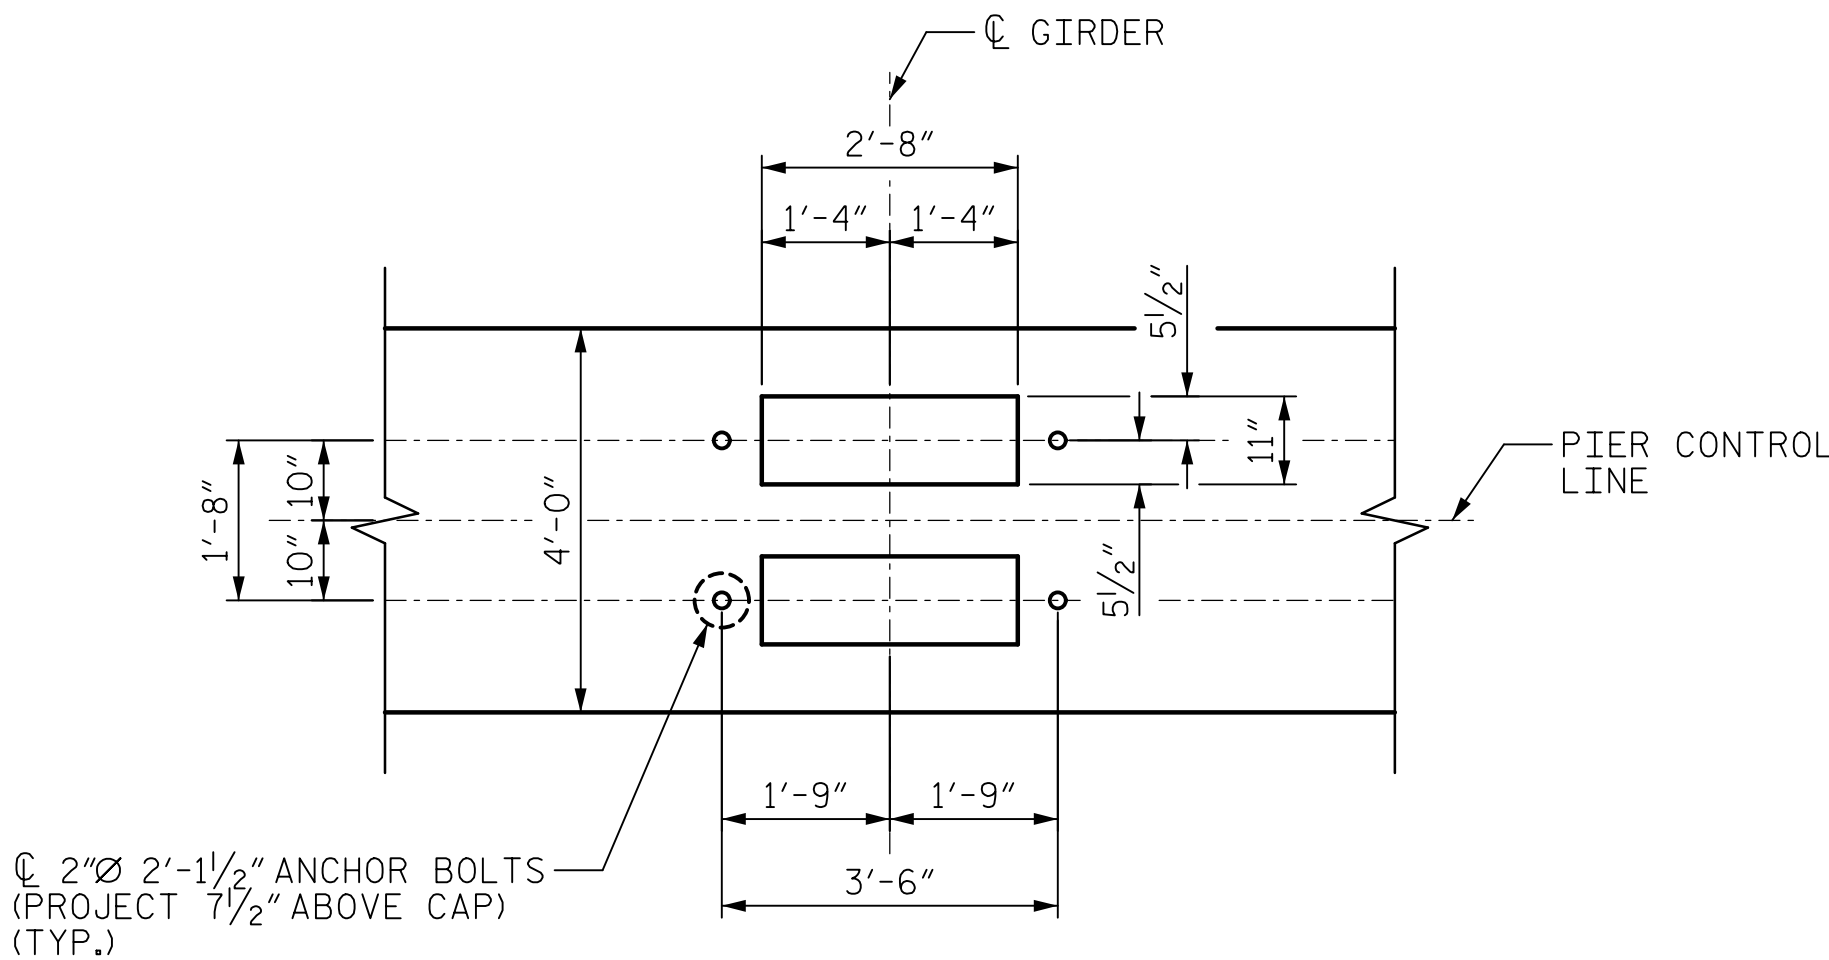

BEARING PLAN

PROJECT NO. B-4974
STANLY/MONTGOMERY COUNTY
STATION: 339+86.39 -L-

SHEET 3 OF 6

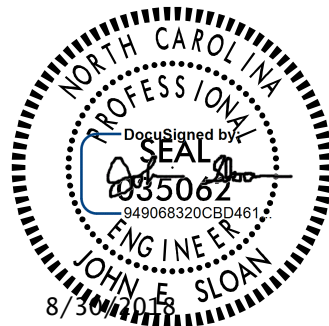

STATE OF NORTH CAROLINA
DEPARTMENT OF TRANSPORTATION
RALEIGH

SUBSTRUCTURE

ARCH PIER
3 THRU 5
REINFORCING

DRAWN BY : K.M. DONALD DATE : 03/2018
CHECKED BY : J.E. SLOAN DATE : 03/2018
DESIGNED BY : K.M. DONALD DATE : 02/2018
DESIGN CHECKED BY : N.K. BROWN DATE : 02/2018

DOCUMENT NOT CONSIDERED
FINAL UNLESS ALL
SIGNATURES COMPLETED

REVISIONS						SHEET NO. S-75
NO.	BY:	DATE:	NO.	BY:	DATE:	
1			3			TOTAL SHEETS 148
2			4			