



DATE: 8/28/2018
TIME: 2:35:55 PM

USER: \\USFAL31001\acesonnel.com\Info\Proj\leirs\60336253\900_Work\A90-CAD\70_NCDOT\TIPStructures\04_Drawings\401_155_B4974_SML.dwg
DGN: \\USFAL31001\acesonnel.com\Info\Proj\leirs\60336253\900_Work\A90-CAD\70_NCDOT\TIPStructures\04_Drawings\401_155_B4974_SML.dwg

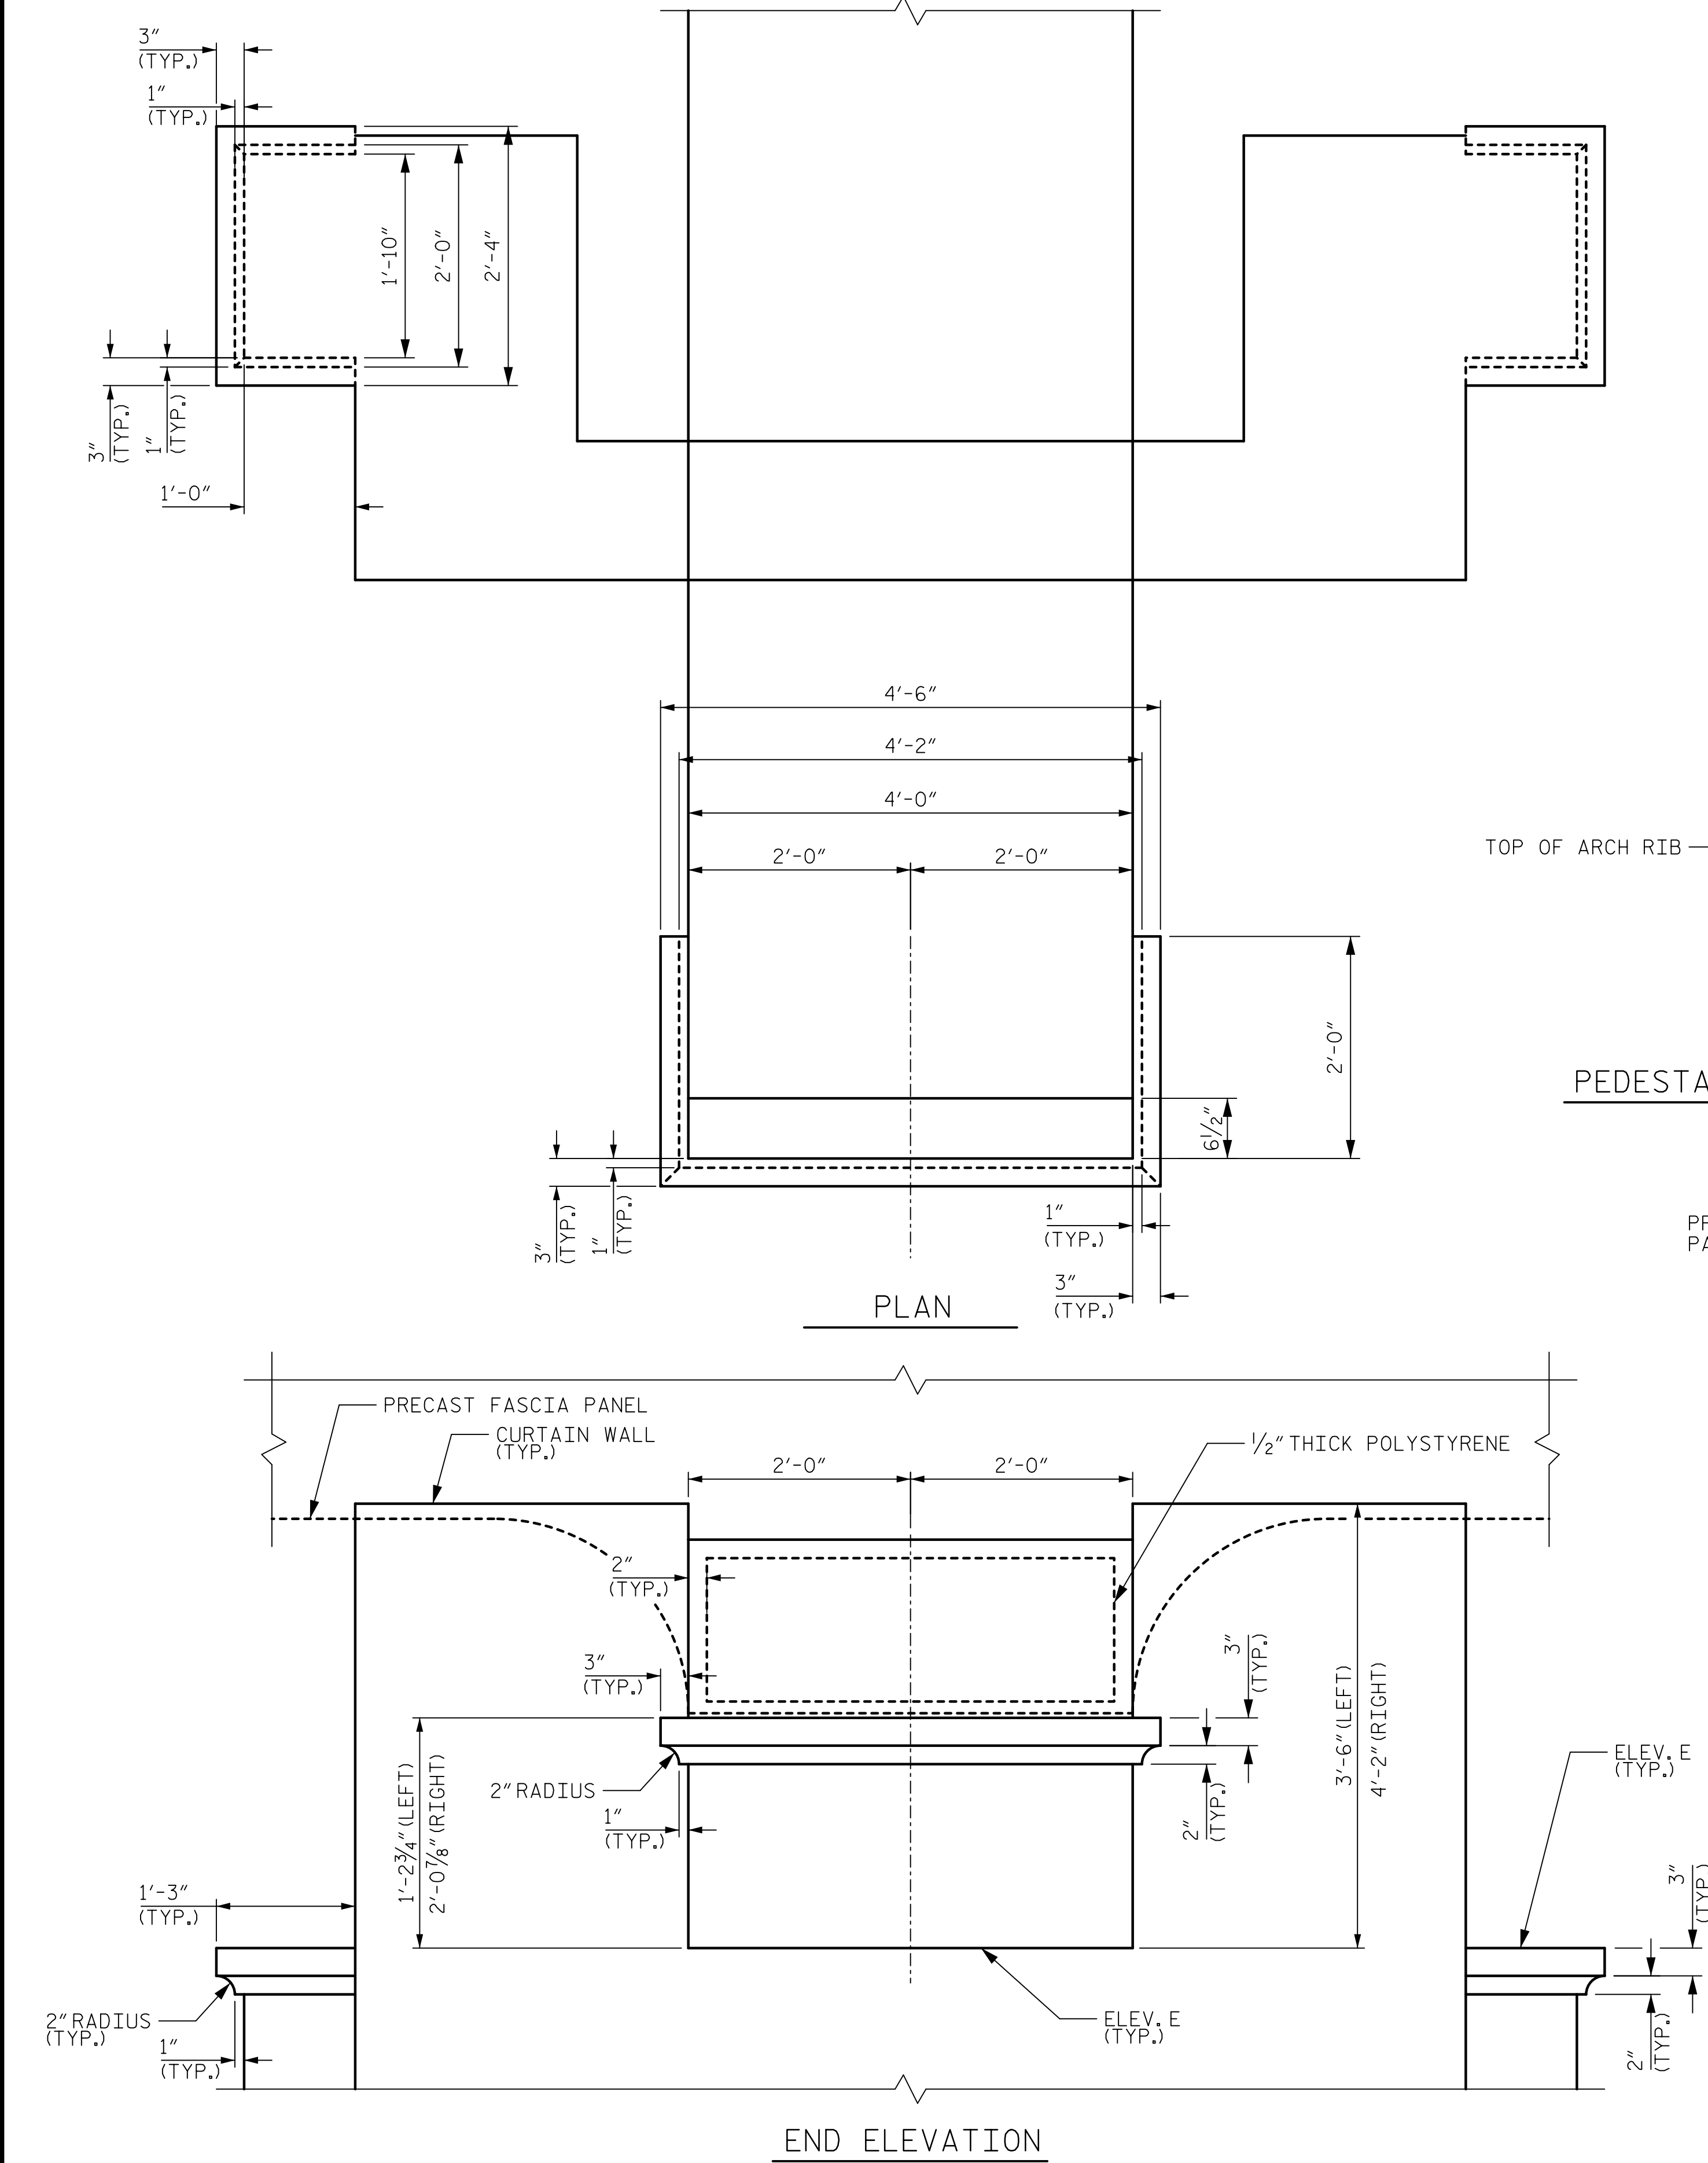


PIER CORBEL DETAILS

DRAWN BY : K.M. DONALD	DATE : 04/2018
CHECKED BY : J.E. SLOAN	DATE : 04/2018
DESIGNED BY : K.M. DONALD	DATE : 04/2018
DESIGN CHECKED BY : J.E. SLOAN	DATE : 04/2018

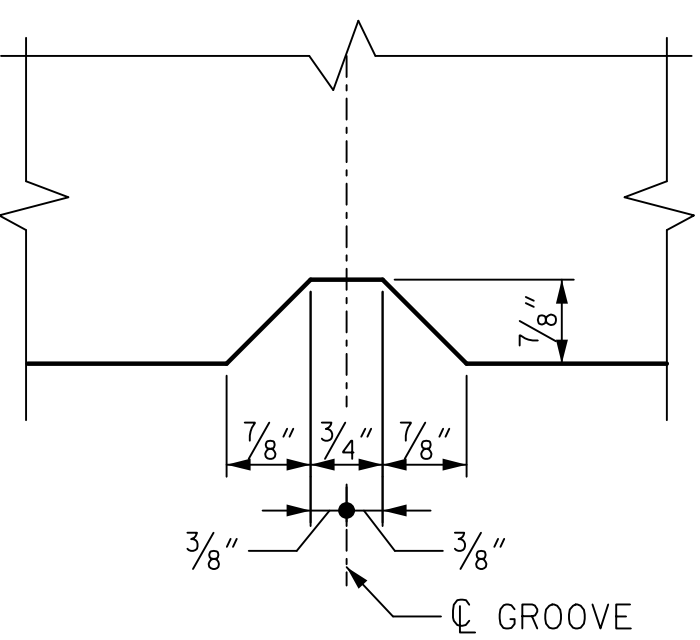

GROOVE DETAIL

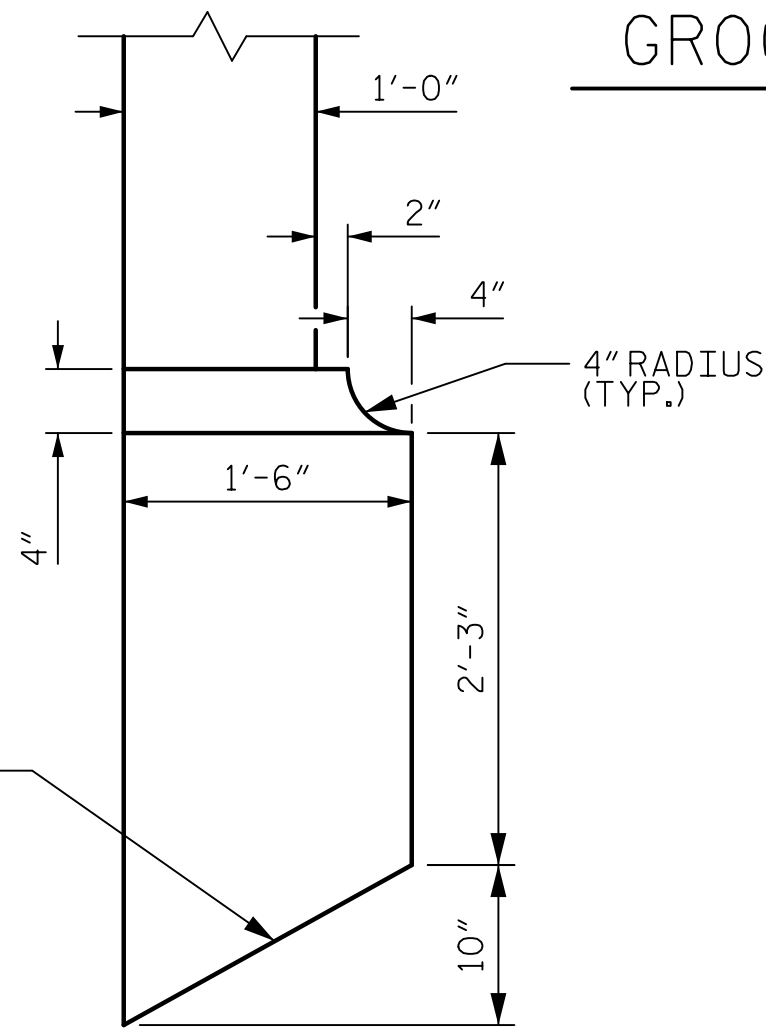


PEDESTAL END ELEVATION DETAIL


NOTES

CONTRACTOR SHALL MEASURE AND LOCATE GROOVES AT EACH PIER PRIOR TO ORDERING OR FABRICATING FORMWORK. PROPOSED GROOVES SHALL MATCH EXISTING GROOVE SIZE AND LOCATION.

FOR LOCATION OF DETAILS, SEE SHEET 1 OF 6.

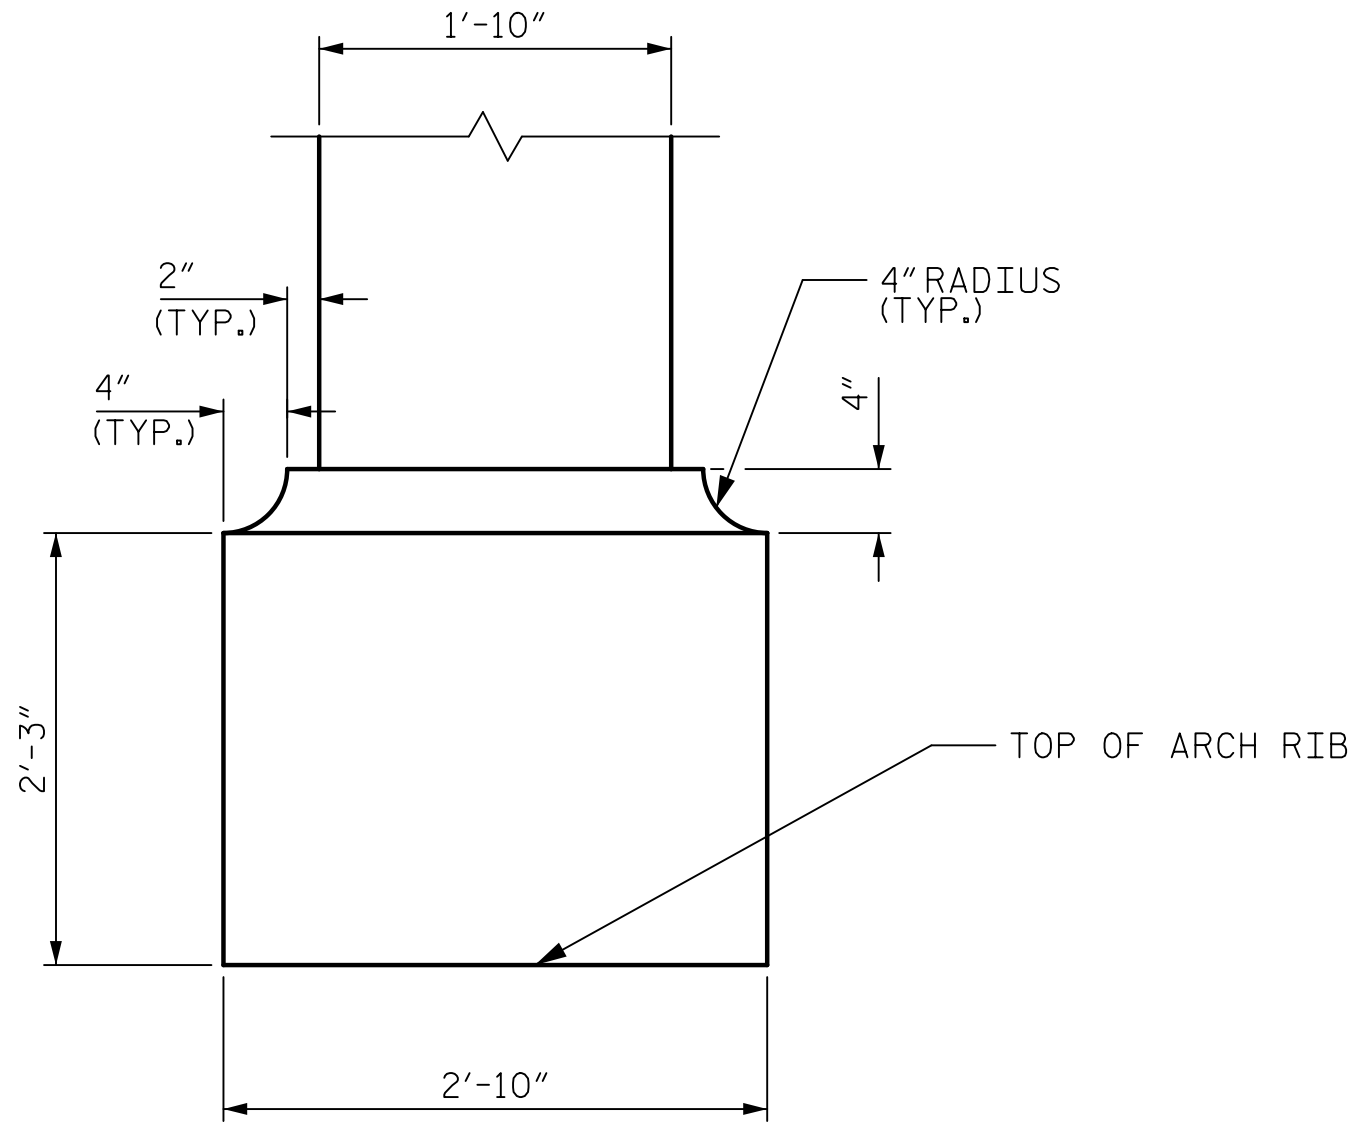

PEDESTAL FRONT ELEVATION DETAIL

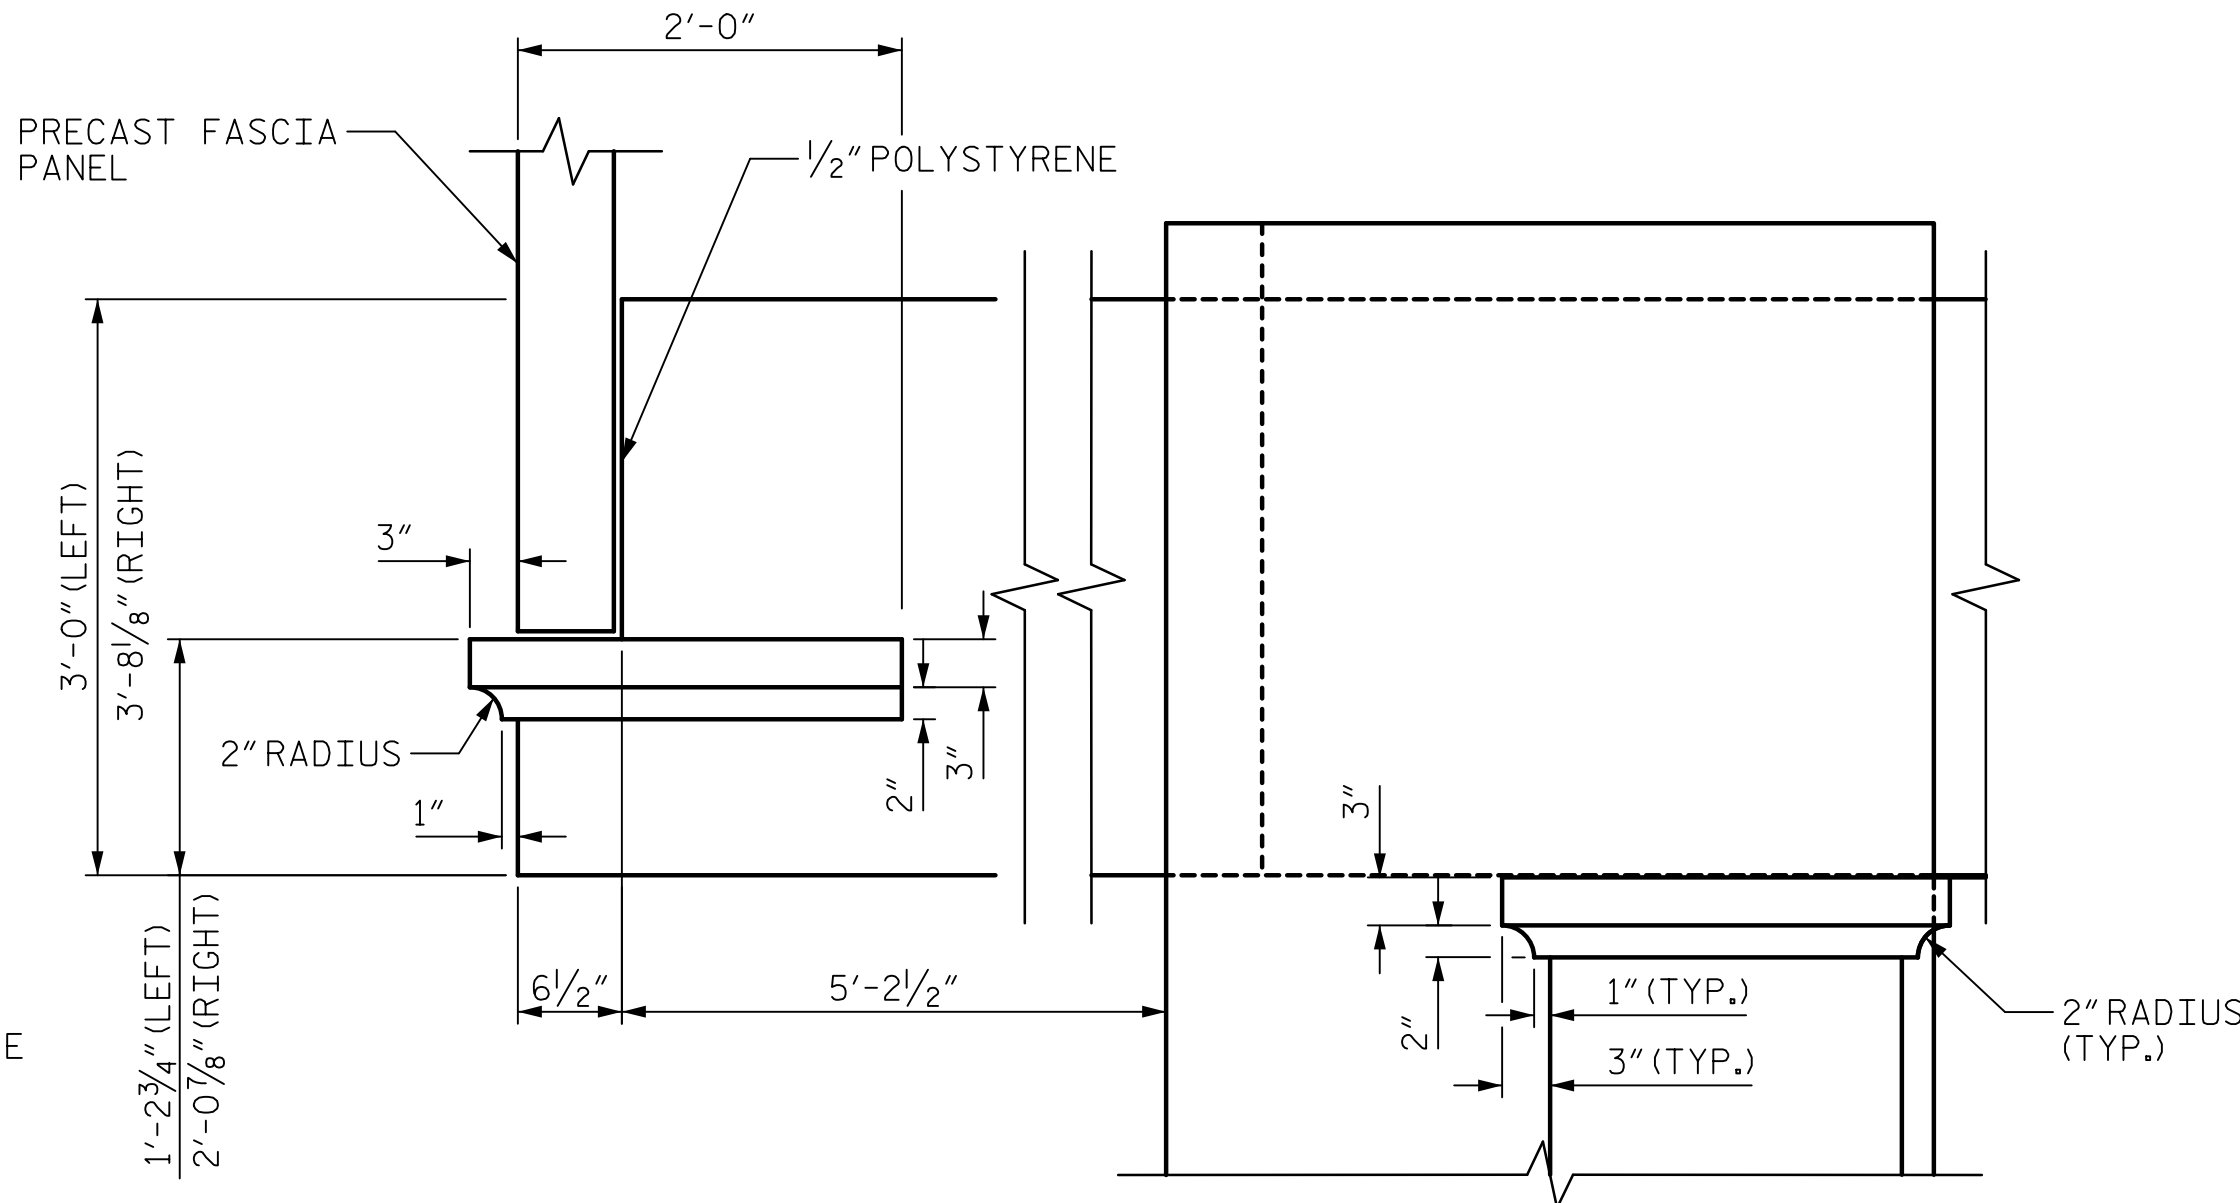

FRONT ELEVATION

PROJECT NO. B-4974
STANLY/MONTGOMERY COUNTY
STATION: 339+86.39 -L-

SHEET 5 OF 6

AECOM
AECOM TECHNICAL SERVICES, INC.
701 CORPORATE CENTER DRIVE, SUITE 475
RALEIGH, NC 27607
(919) 854-6200 www.aecom.com
AECOM License No. F-0342

STATE OF NORTH CAROLINA
DEPARTMENT OF TRANSPORTATION
RALEIGH

SUBSTRUCTURE
ARCH PIER
3 THRU 5
ARCHITECTURAL
DETAILS

REVISIONS						SHEET NO.
NO.	BY:	DATE:	NO.	BY:	DATE:	S-77
1			3			TOTAL SHEETS
2			4			148

DOCUMENT NOT CONSIDERED
FINAL UNLESS ALL
SIGNATURES COMPLETED