



DATE: 8/28/2018
TIME: 2:40:42 PM


USER: \\USFAL3\p00\ncases\m\com\Draw\Proj\bars\60336253\900_Work\910_CAD\70_NCDOT_T\TIPStructures\04_Drawings\401_IG65_49974_SKU_APP\6dgn
DGN: \\USFAL3\p00\ncases\m\com\Draw\Proj\bars\60336253\900_Work\910_CAD\70_NCDOT_T\TIPStructures\04_Drawings\401_IG65_49974_SKU_APP\6dgn

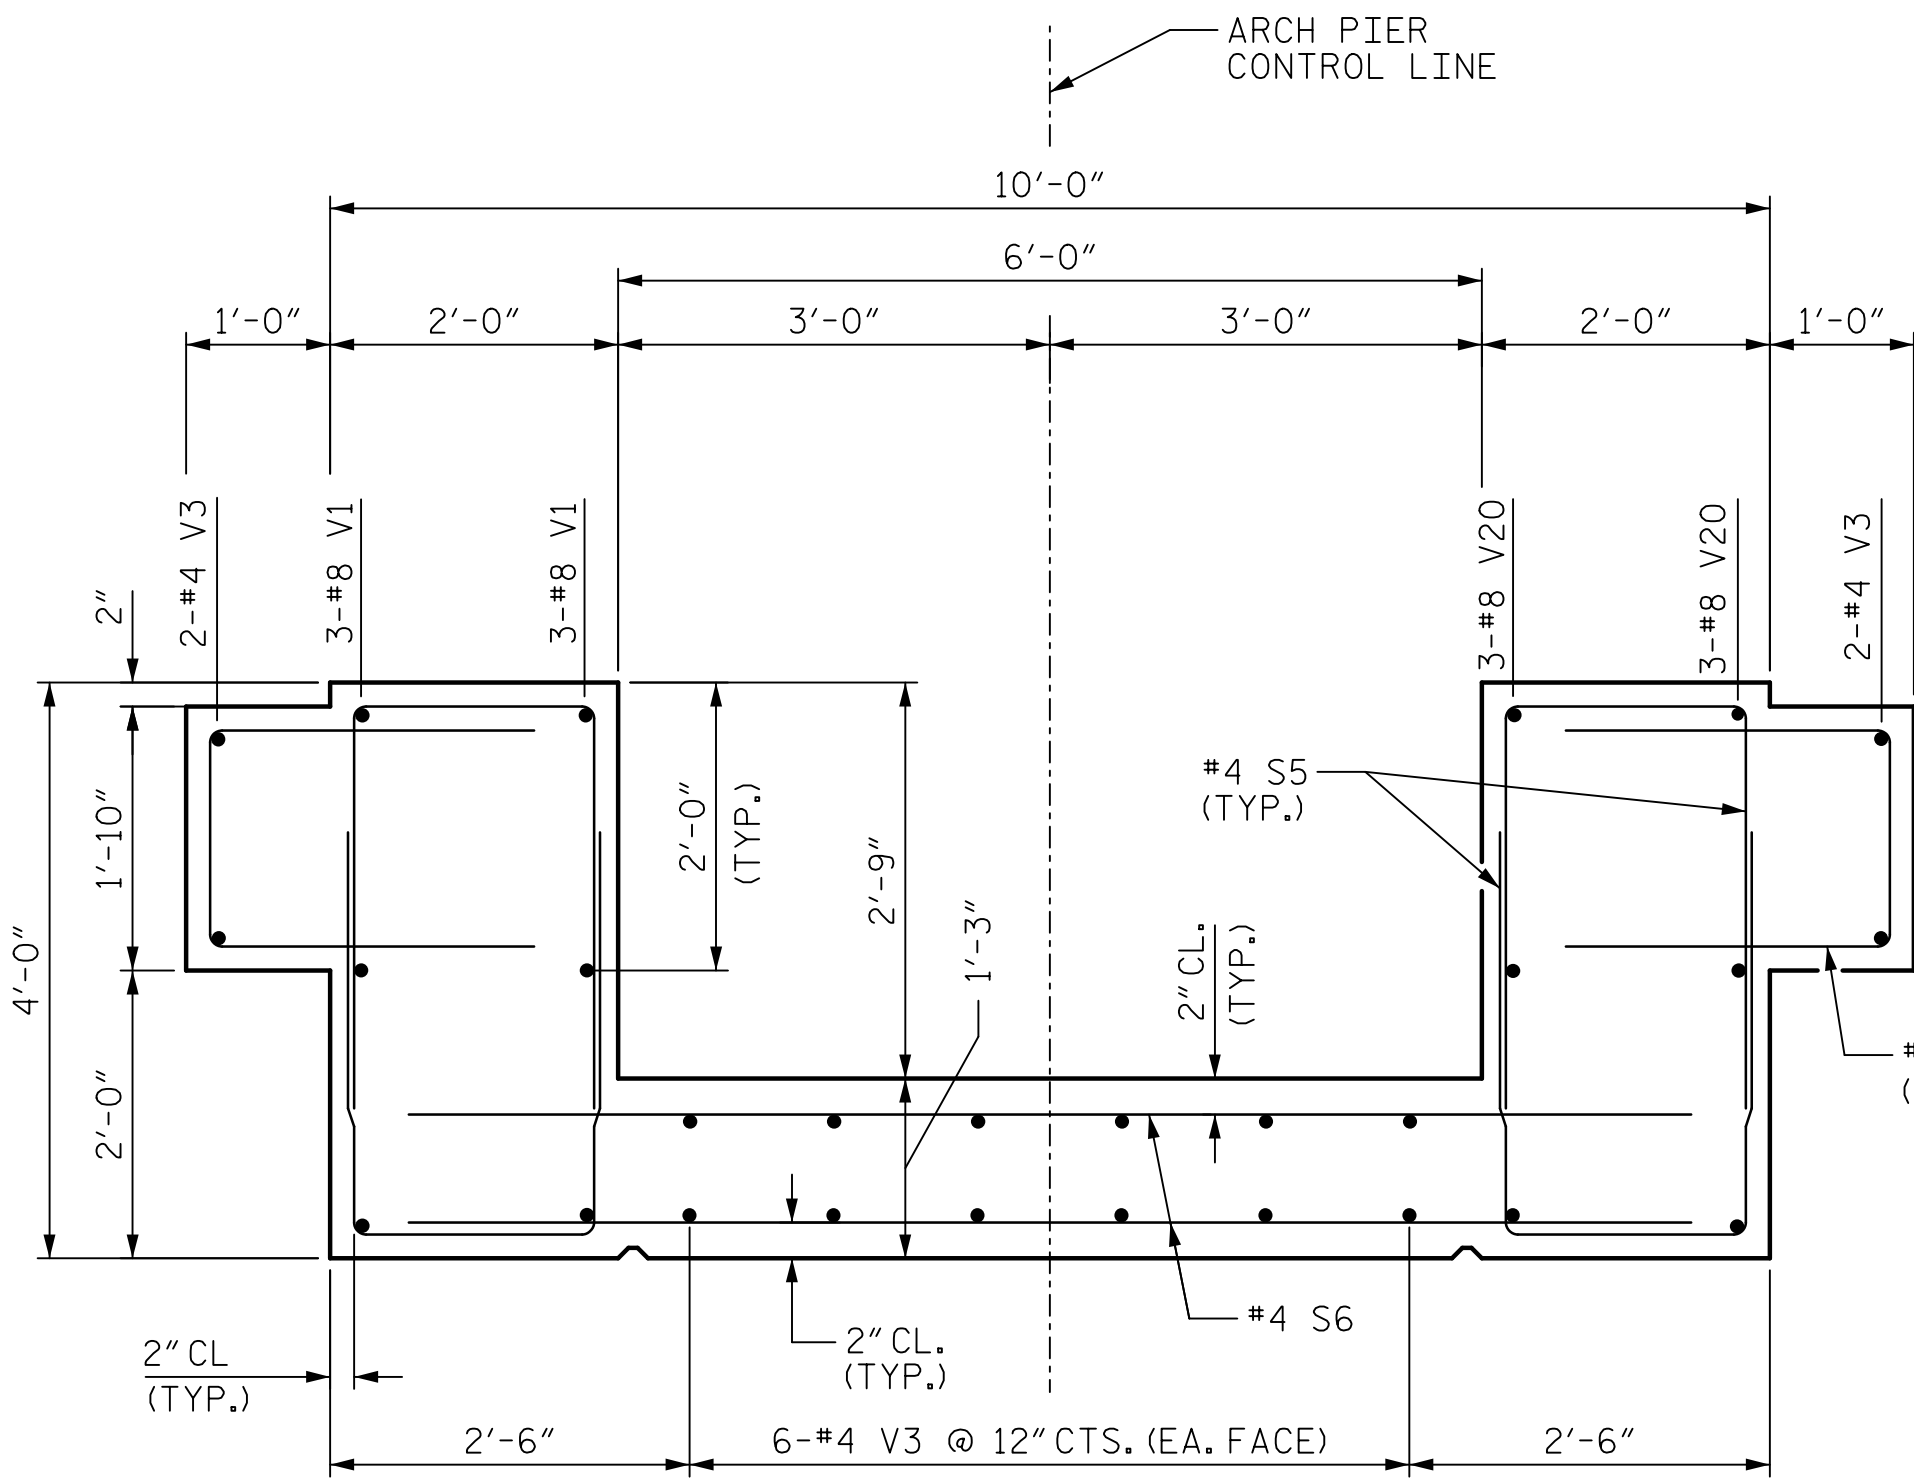


SECTION H-H

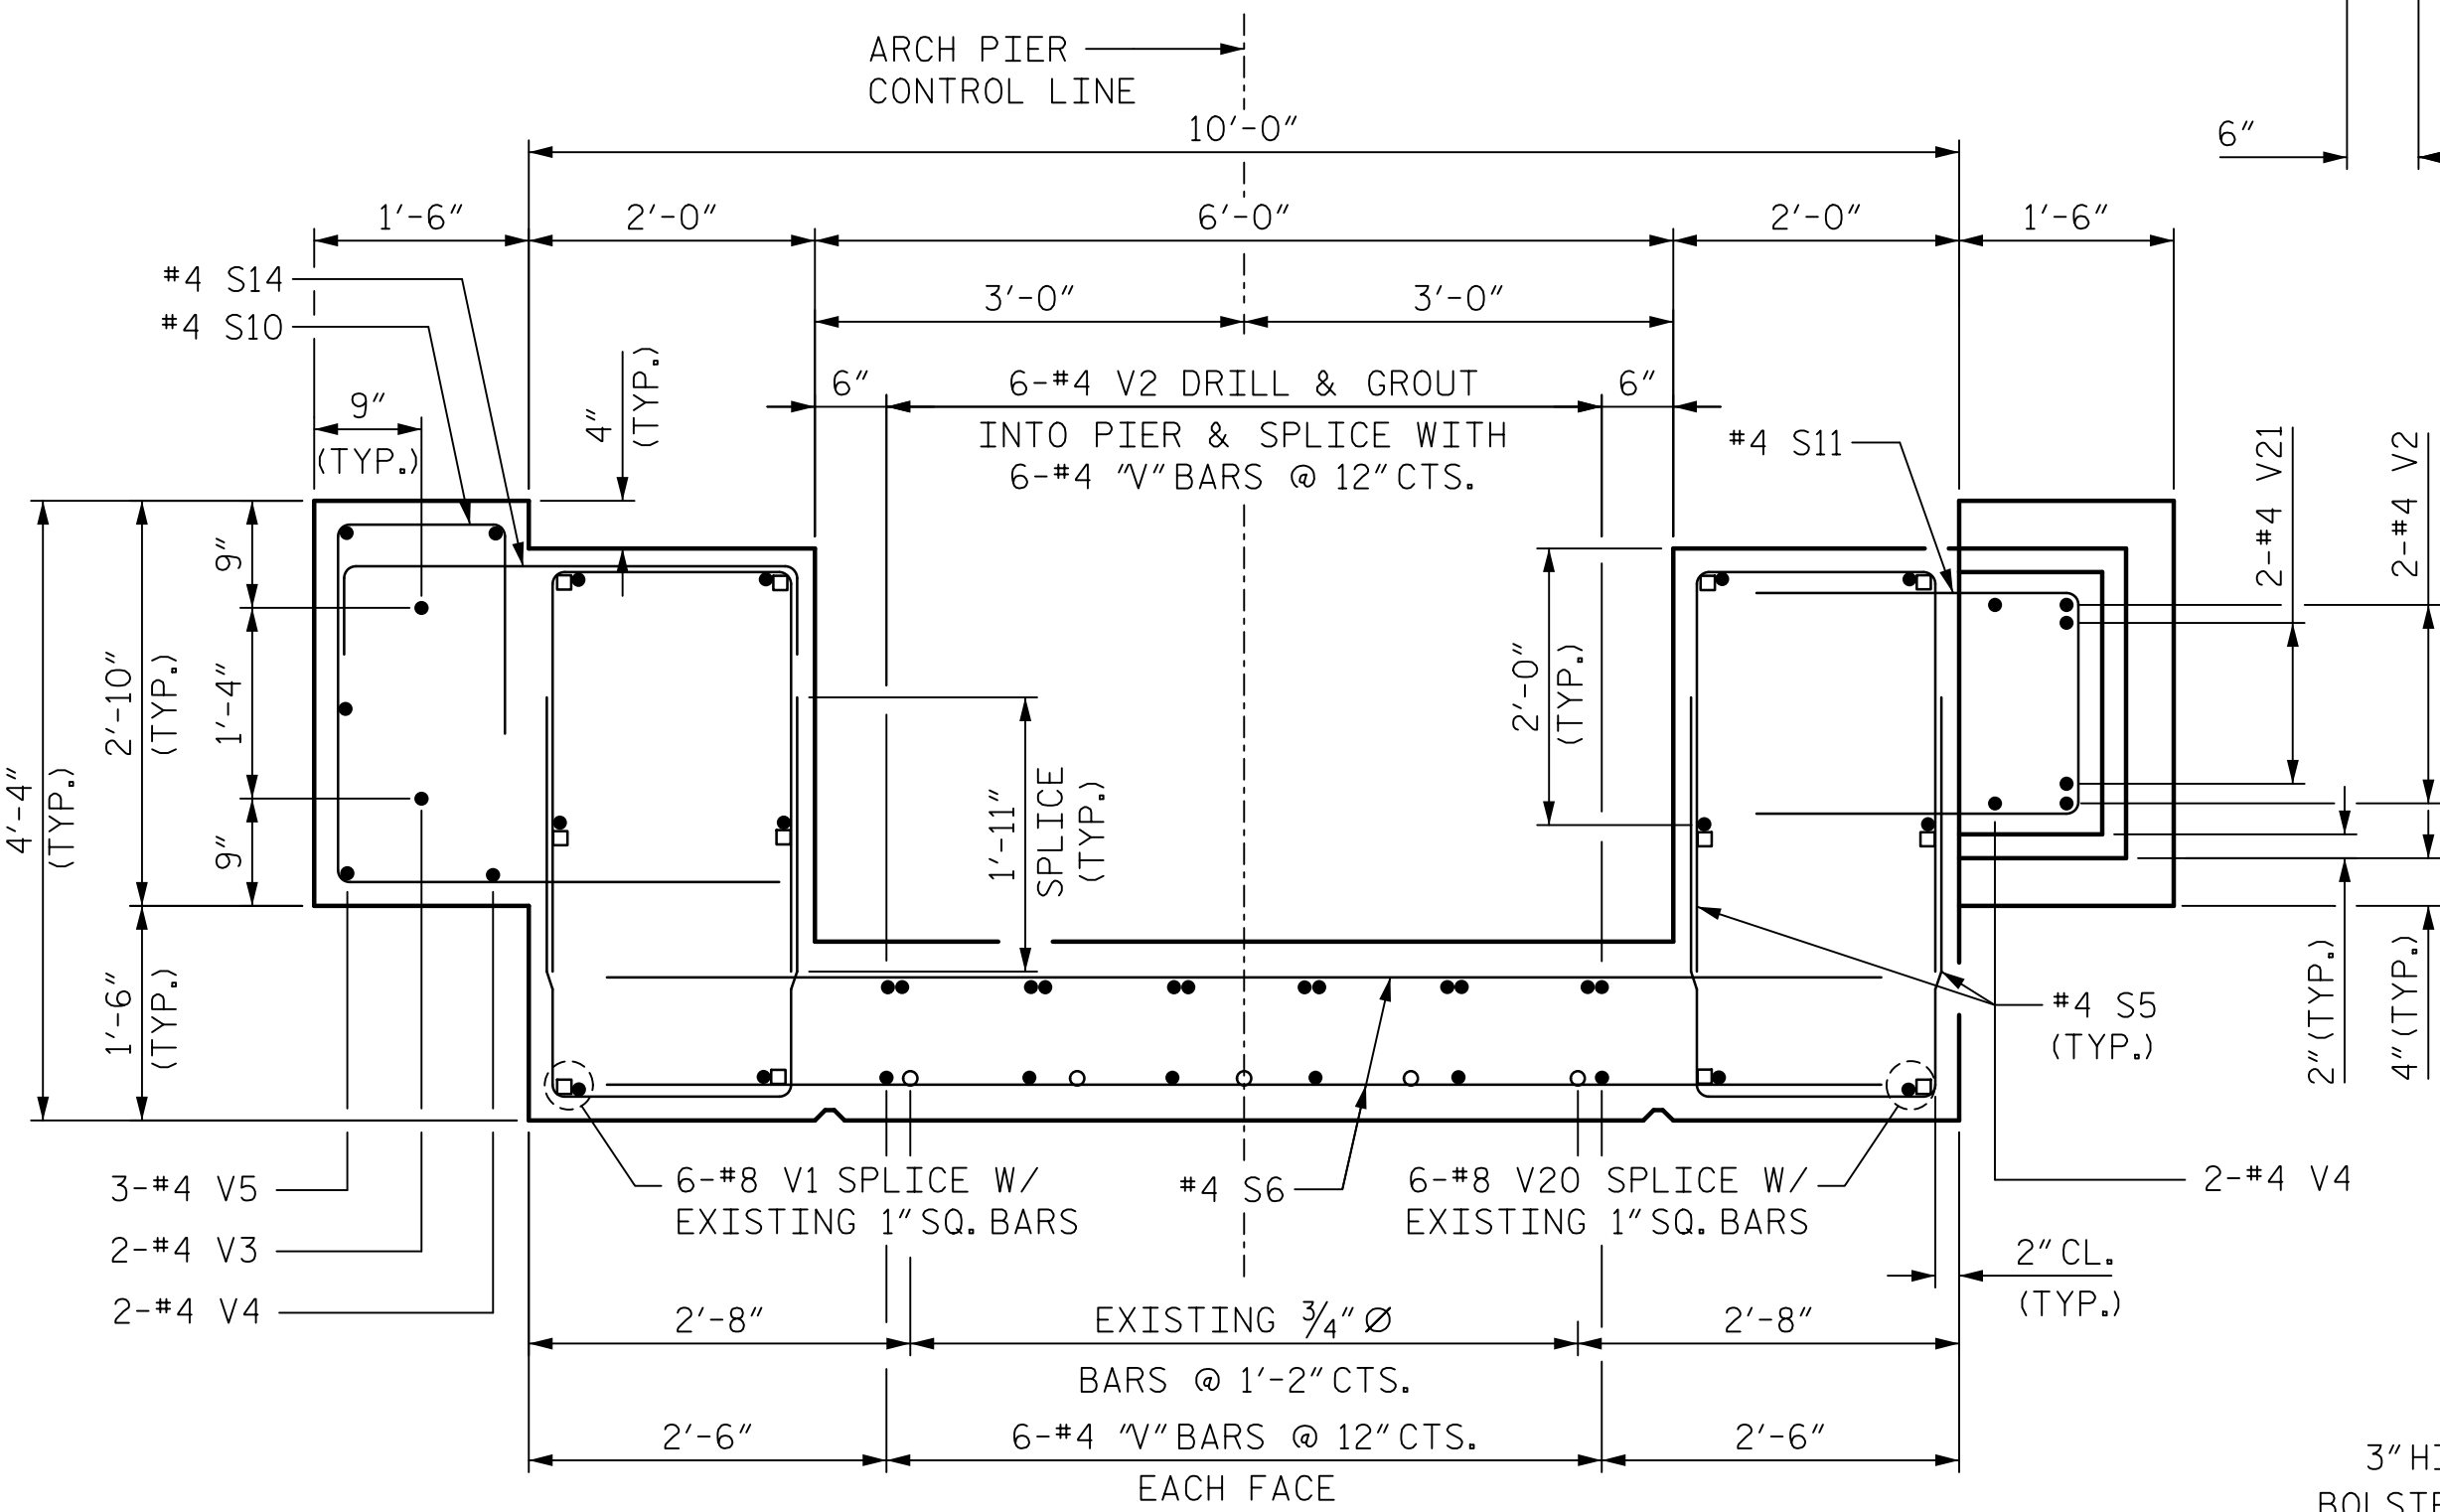

SECTION I-I

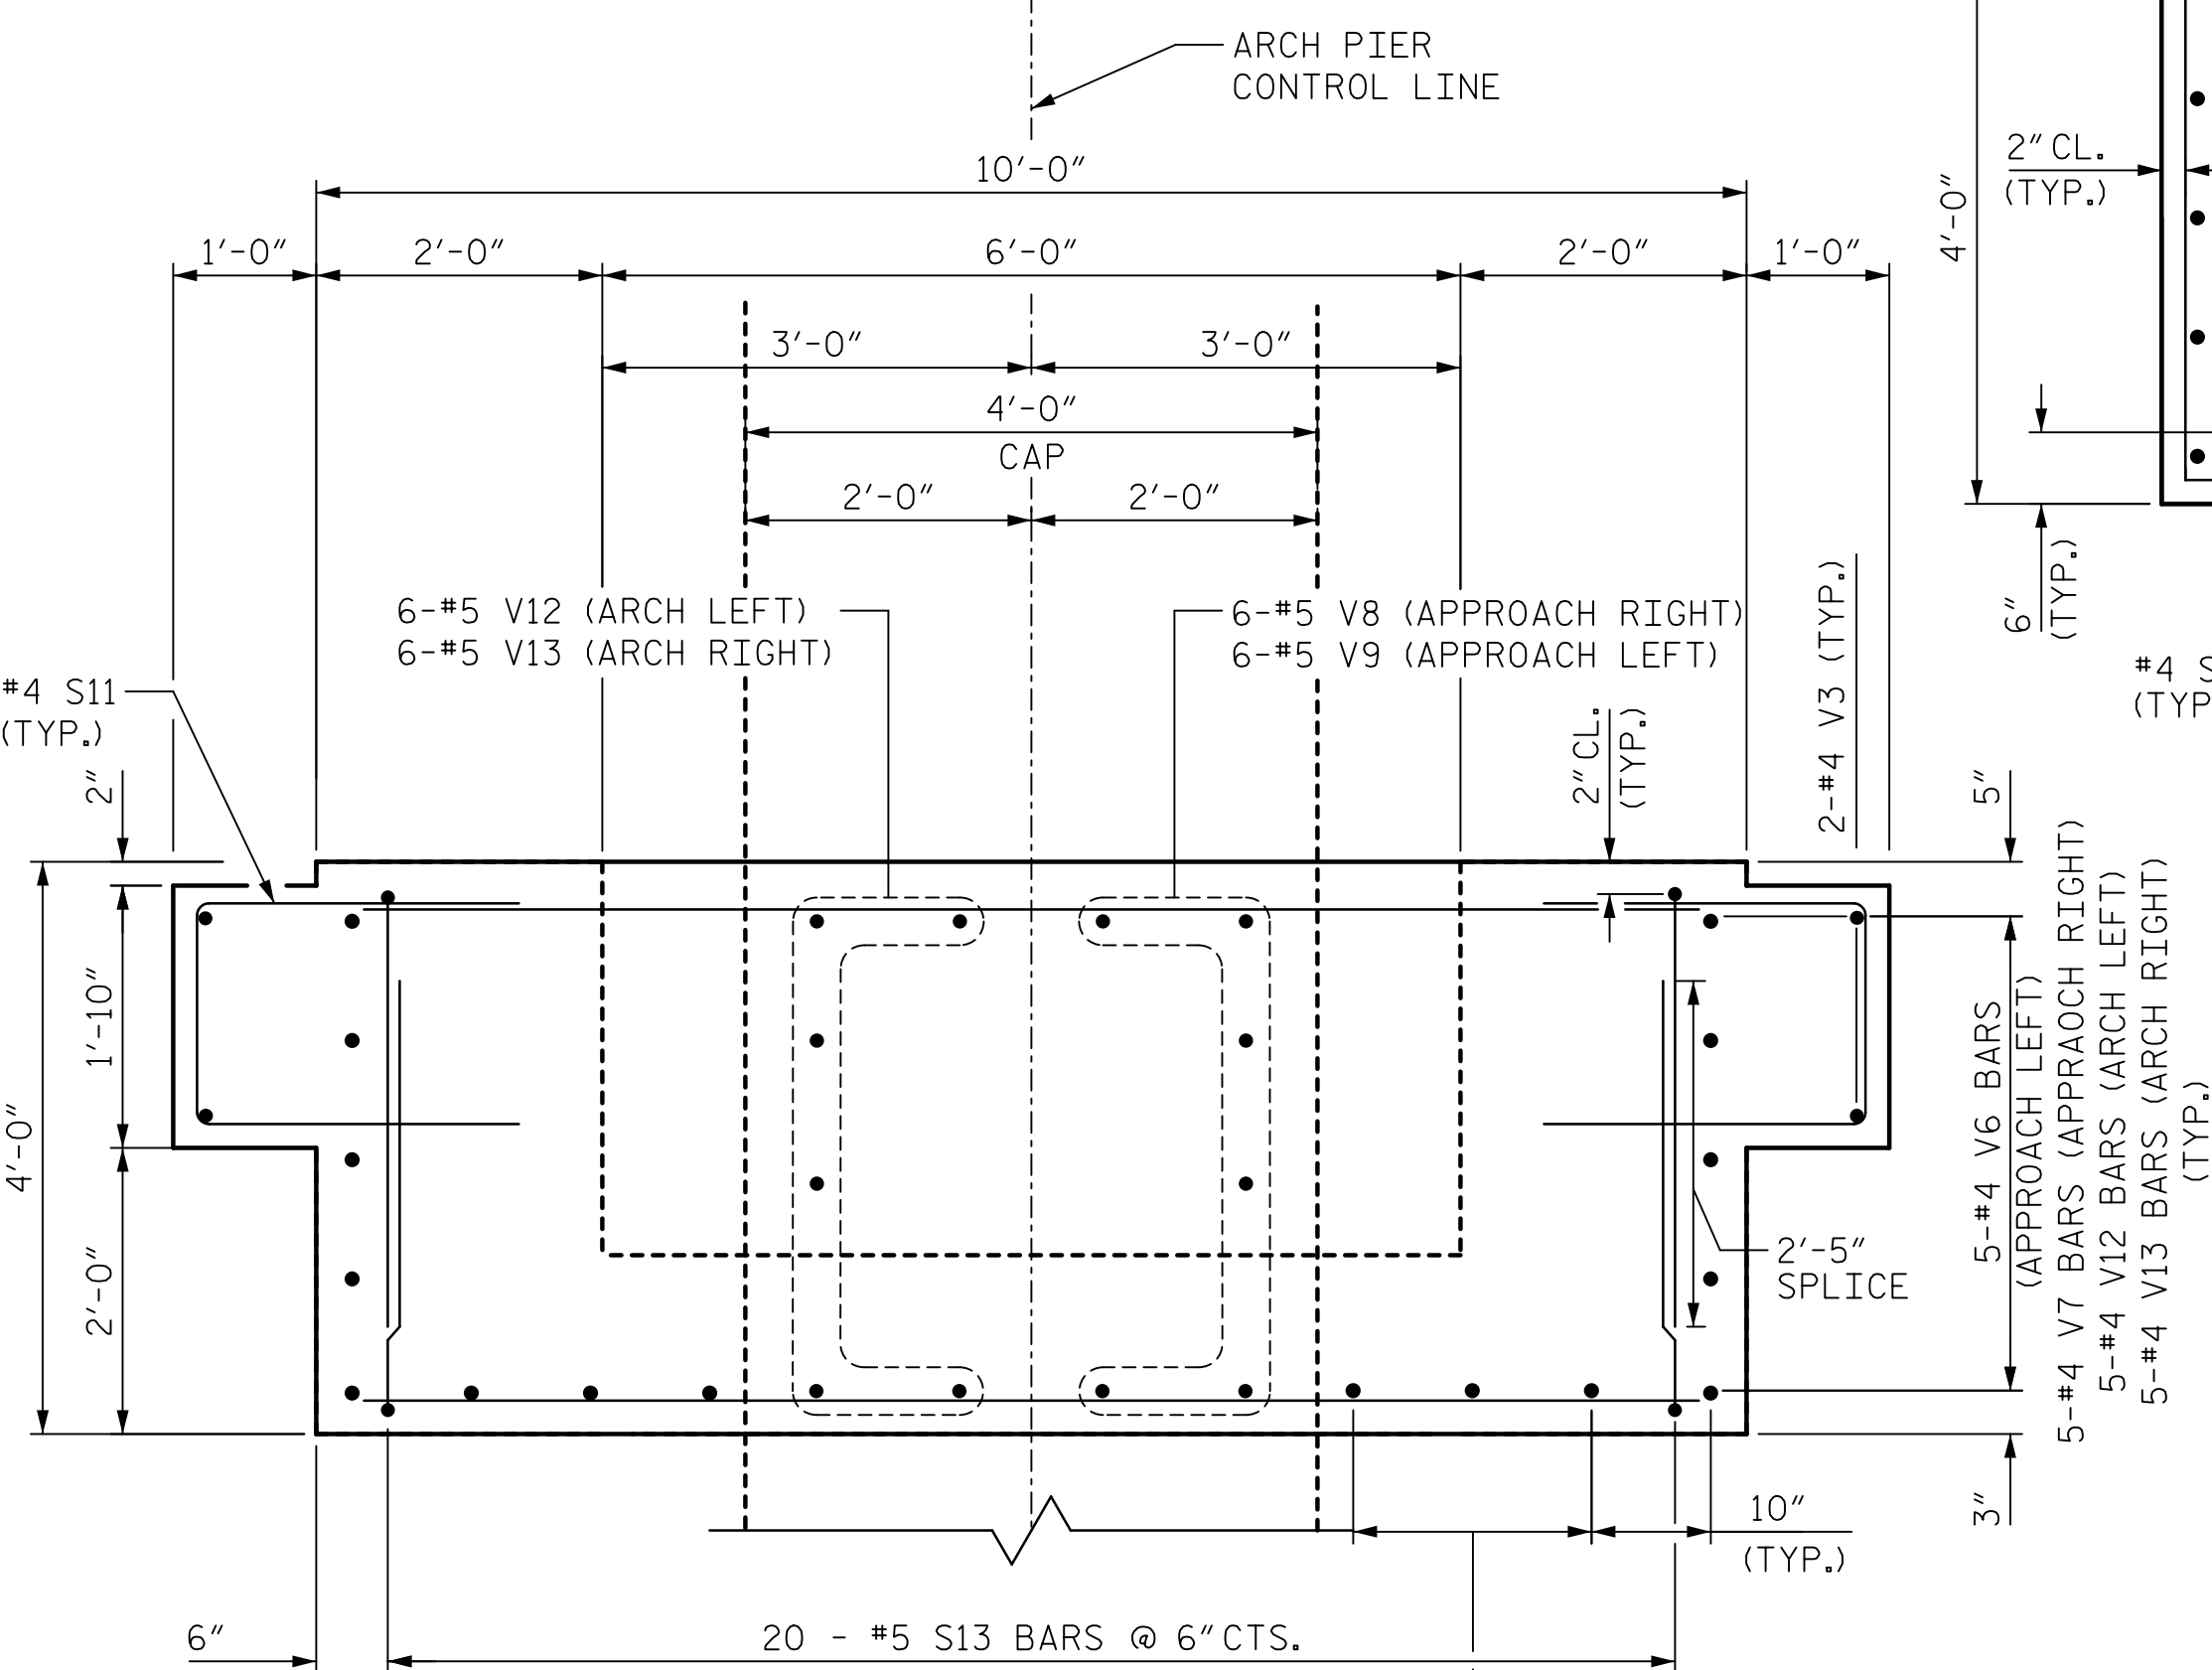


SECTION G-G

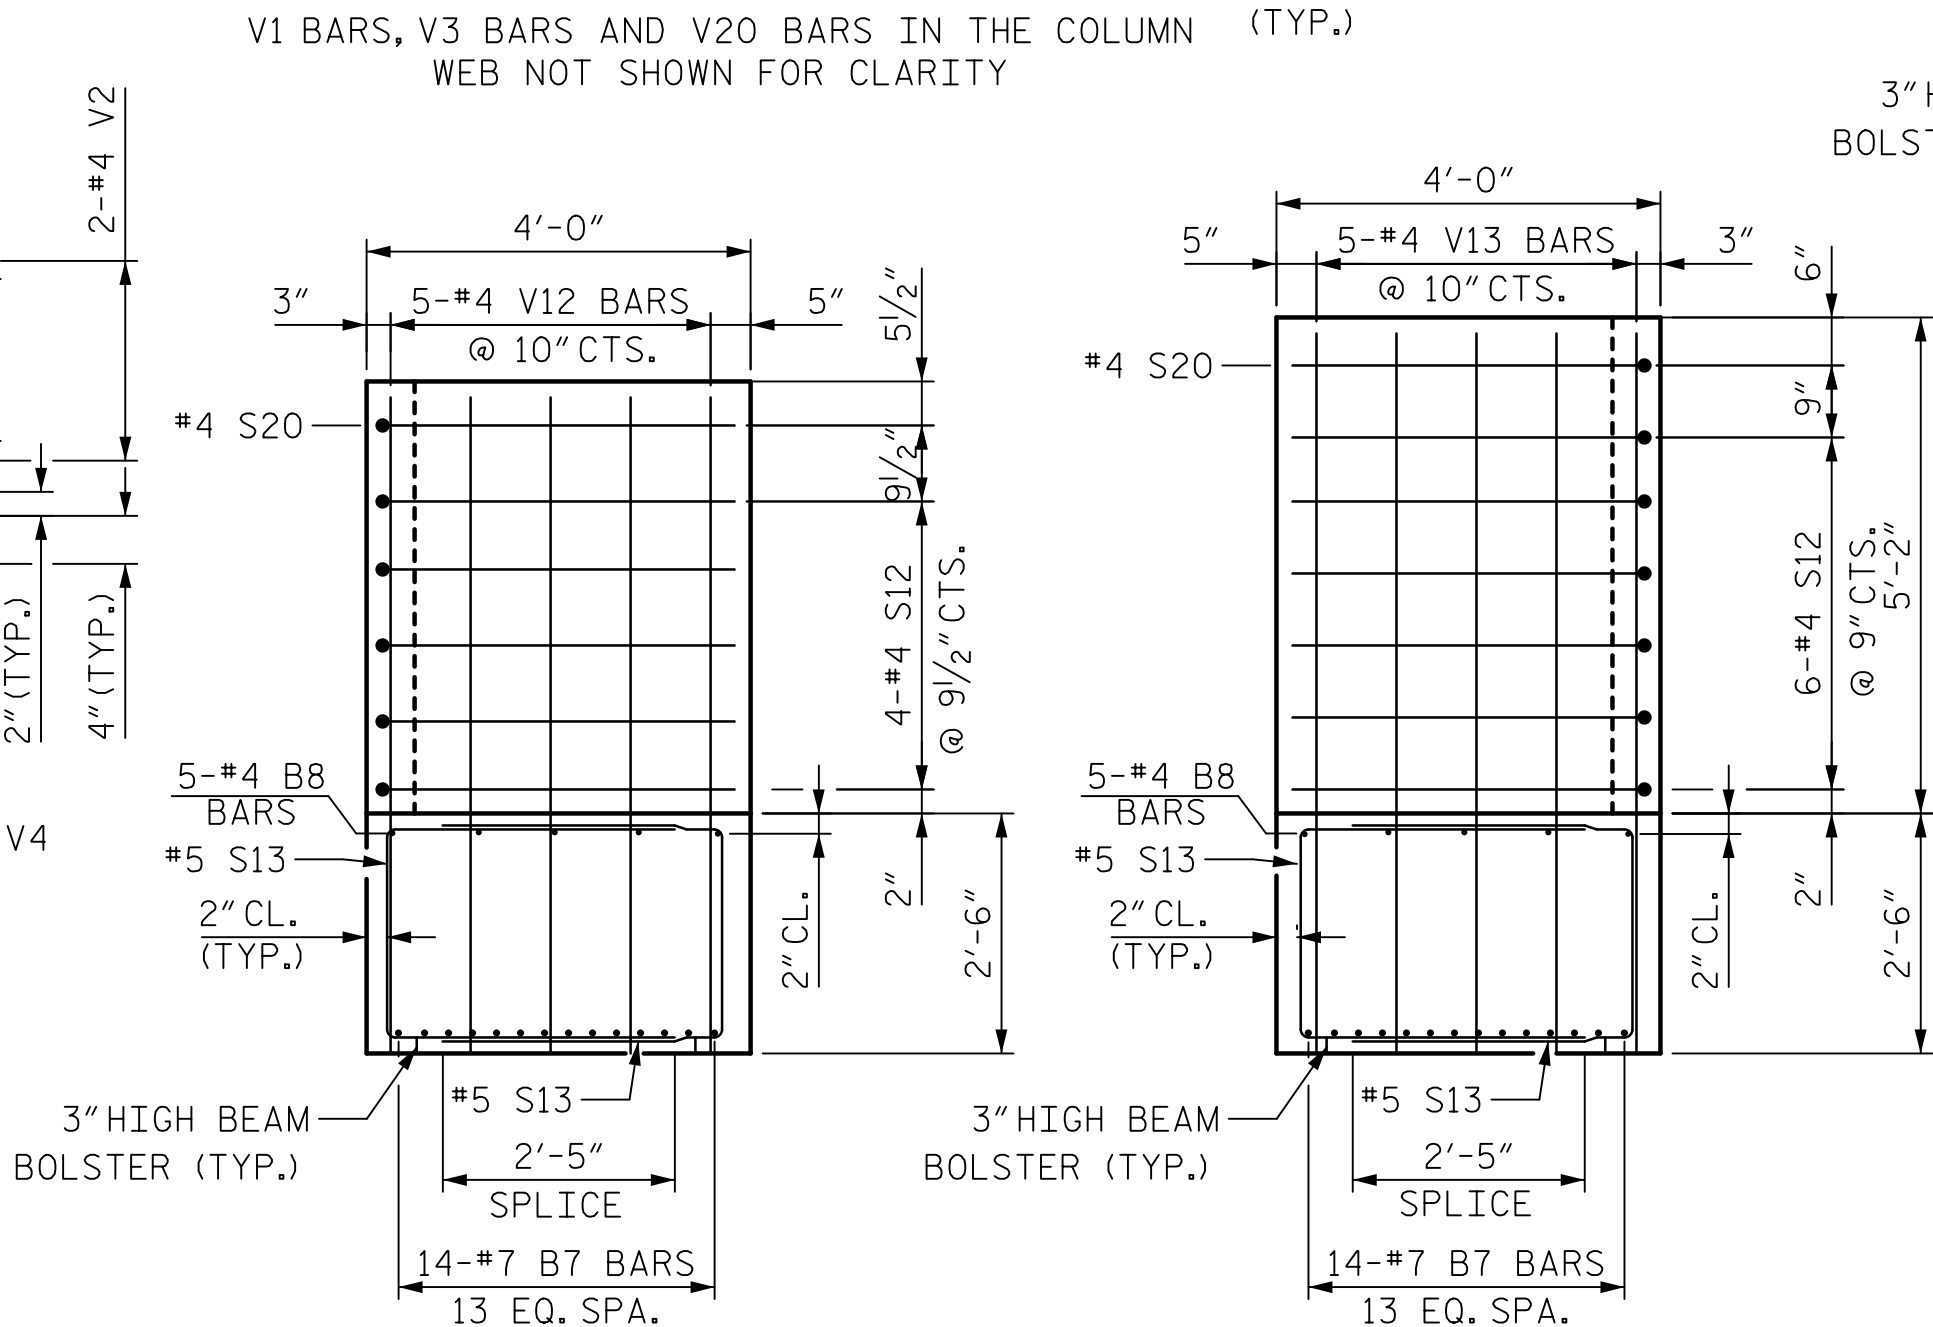

AT LEFT PIER COLUMN


AT RIGHT PIER COLUMN

FRONT ELEVATION OF SUBCAP AND CURTAIN WALLS AT ARCH SPAN

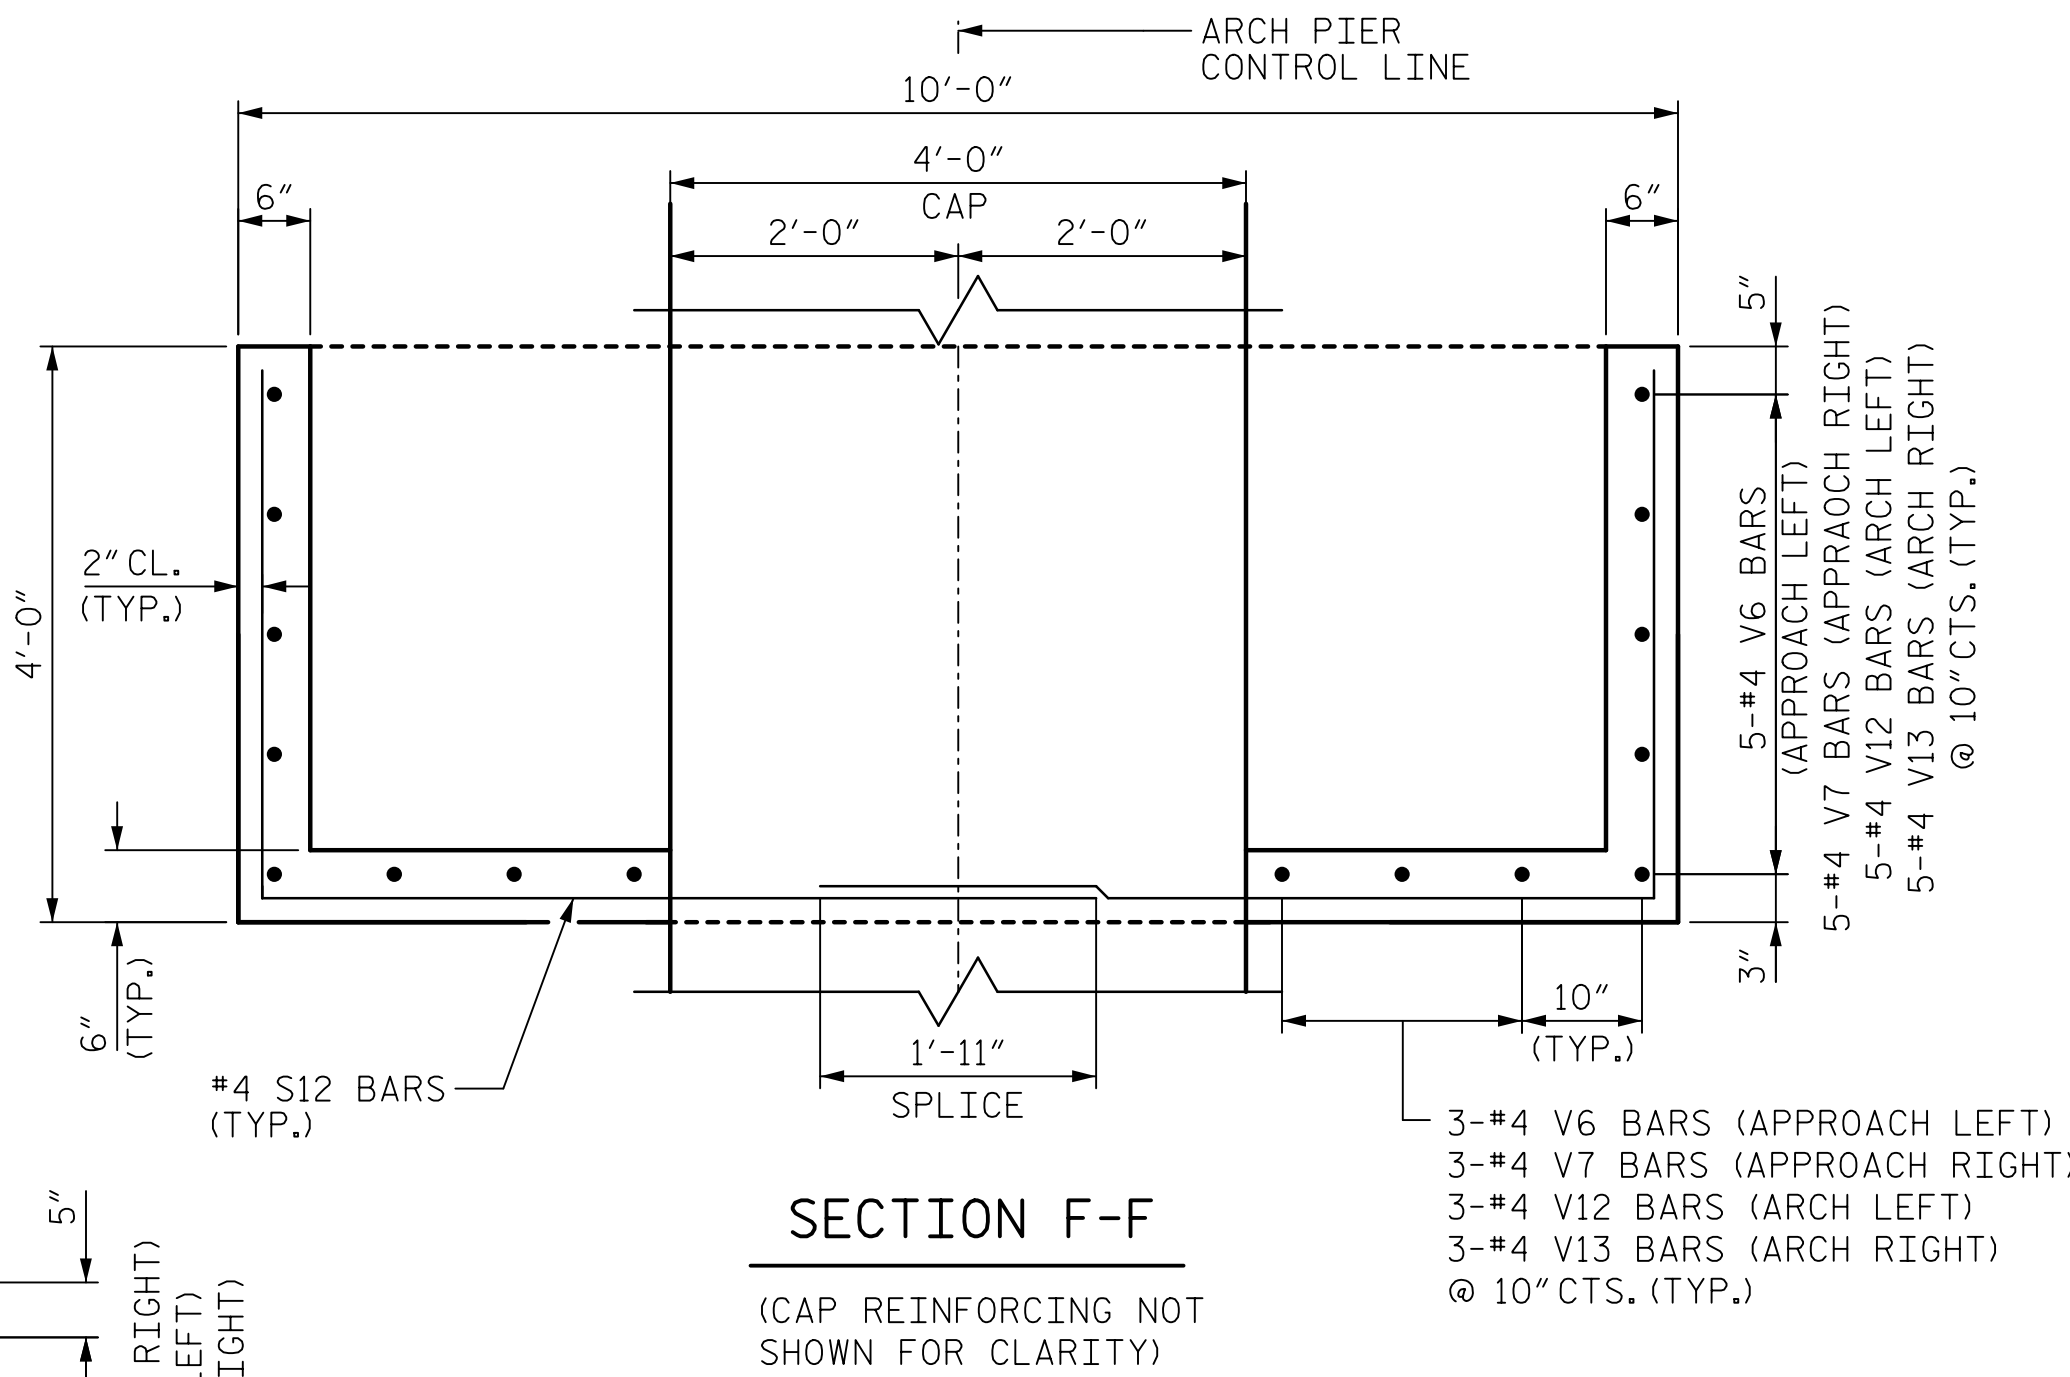

SECTION F-F

(CAP REINFORCING NOT SHOWN FOR CLARITY)

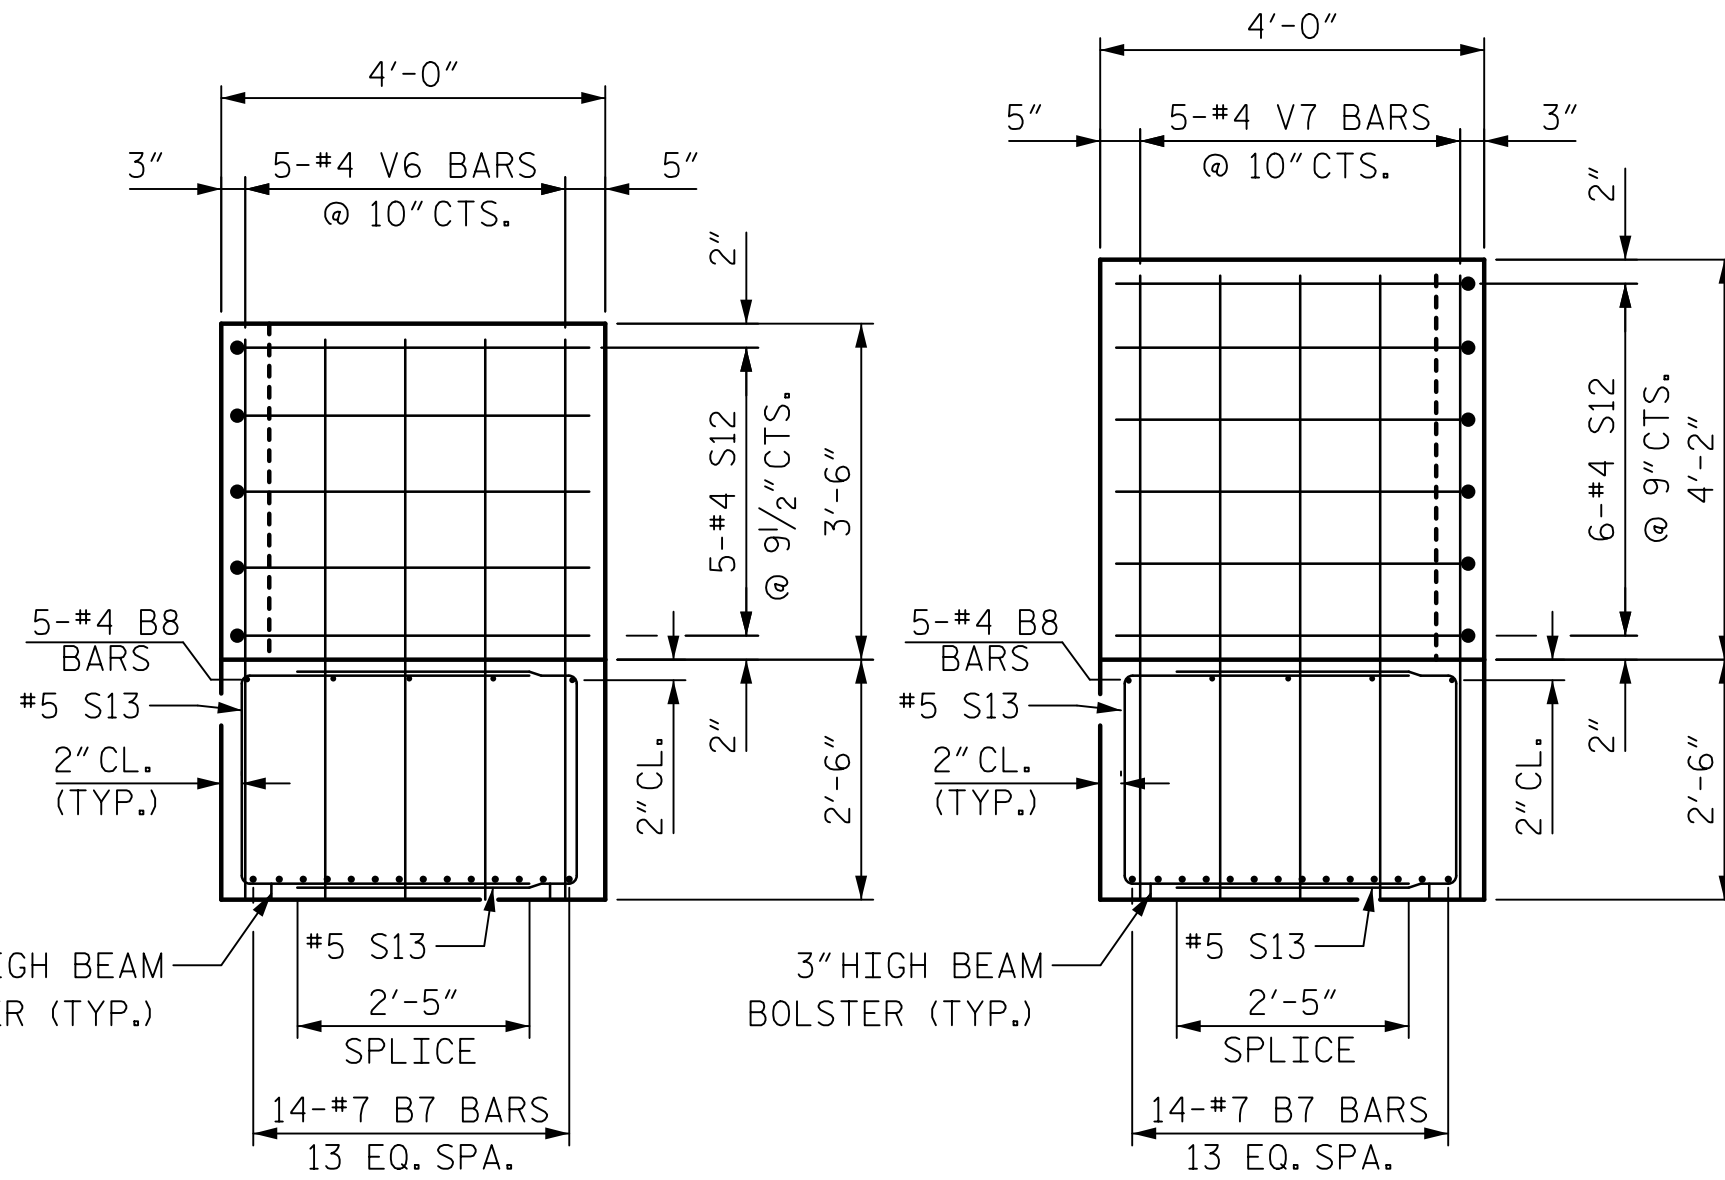

AT LEFT PIER COLUMN

AT RIGHT PIER COLUMN

FRONT ELEVATION OF SUBCAP AND CURTAIN WALLS AT APPROACH SPAN

PROJECT NO. B-4974

STANLY/MONTGOMERY COUNTY

STATION: 339+86.39 -L-

SHEET 4 OF 6

DRAWN BY : N. BROWN	DATE : 05/2018
CHECKED BY : K.M. DONALD	DATE : 05/2018
DESIGNED BY : K.M. DONALD	DATE : 02/2018
DESIGN CHECKED BY : N. BROWN	DATE : 02/2018

NOTE:
CONTRACTOR MAY ADD #4 S11 BARS
TO HOLD V3 BARS IN PLACE. COST
OF S11 BARS SHALL BE THE
RESPONSIBILITY OF THE CONTRACTOR.

LEGEND

- EXISTING $\frac{3}{4}$ " $\emptyset$ BARS
- EXISTING 1" SQUARE BARS
- PROPOSED BARS



STATE OF NORTH CAROLINA
DEPARTMENT OF TRANSPORTATION
RALEIGH

SUBSTRUCTURE

ARCH PIER 6
SECTIONS

REVISIONS						SHEET NO. S-82
NO.	BY:	DATE:	NO.	BY:	DATE:	
1			3			TOTAL SHEETS 148
2			4			

DOCUMENT NOT CONSIDERED
FINAL UNLESS ALL
SIGNATURES COMPLETED