
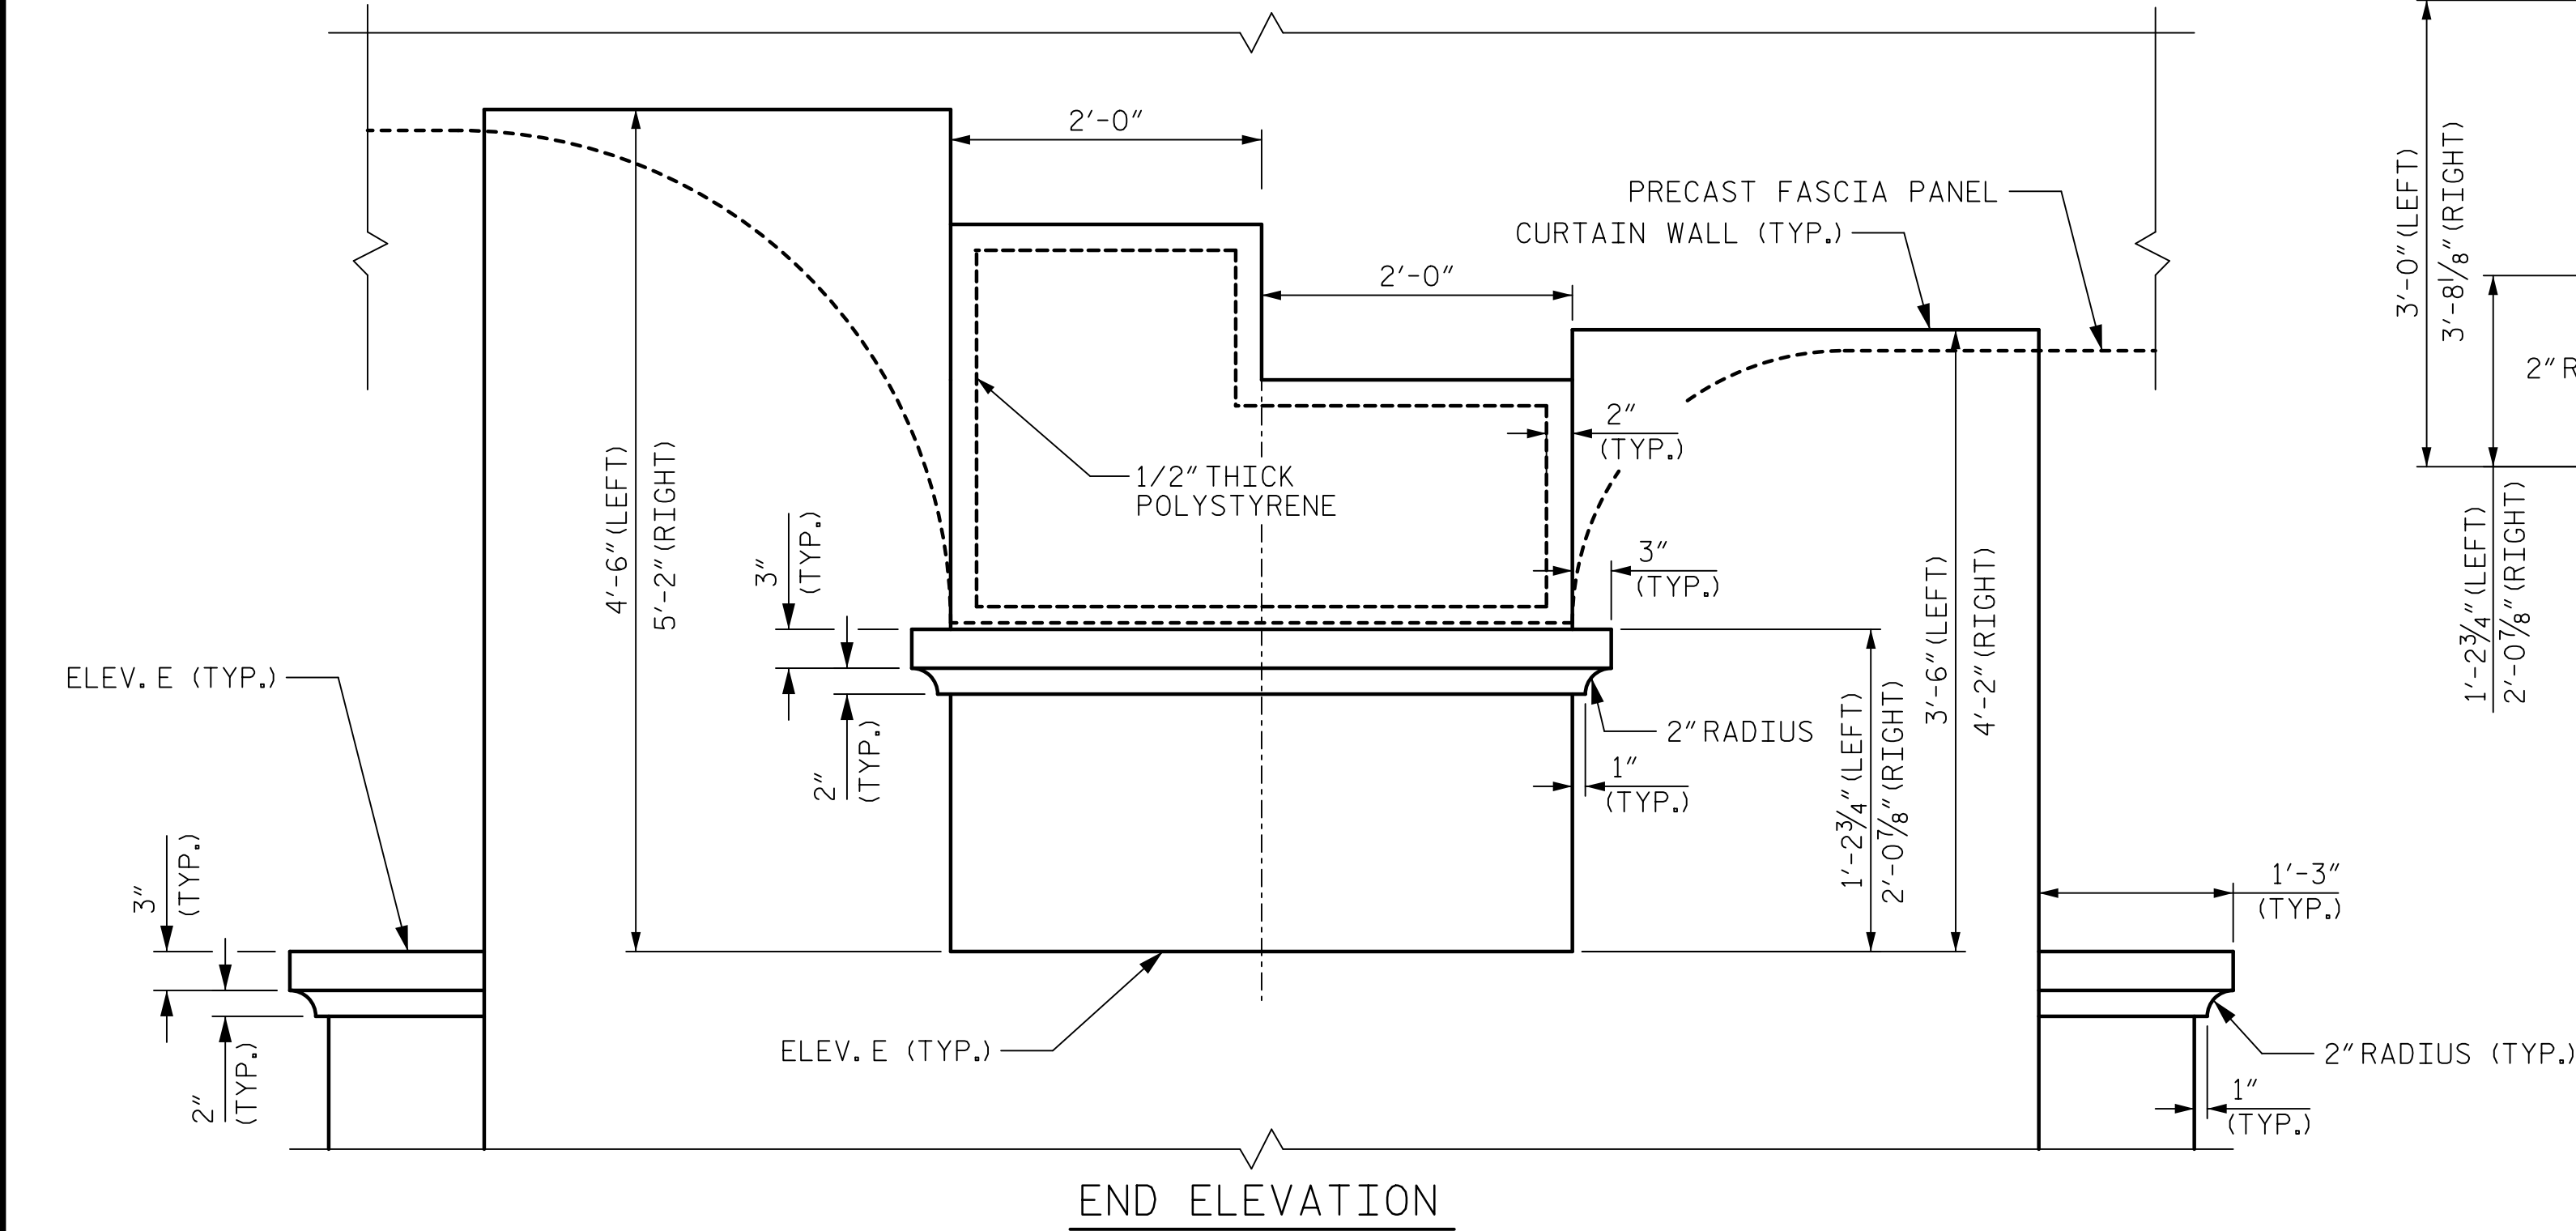



DATE: 8/28/2018
TIME: 2:45:53 PM

USER: \\USFAL3P001\acesonnel\com\dwg\Proj\leas\60336253\900_Work\910_CAD\70_NCDOT\TIP\Structures\04_Drawings\401_L67_B4974_SKU_AP1.dgn
DGN: \\USFAL3P001\acesonnel\com\dwg\Proj\leas\60336253\900_Work\910_CAD\70_NCDOT\TIP\Structures\04_Drawings\401_L67_B4974_SKU_AP1.dgn

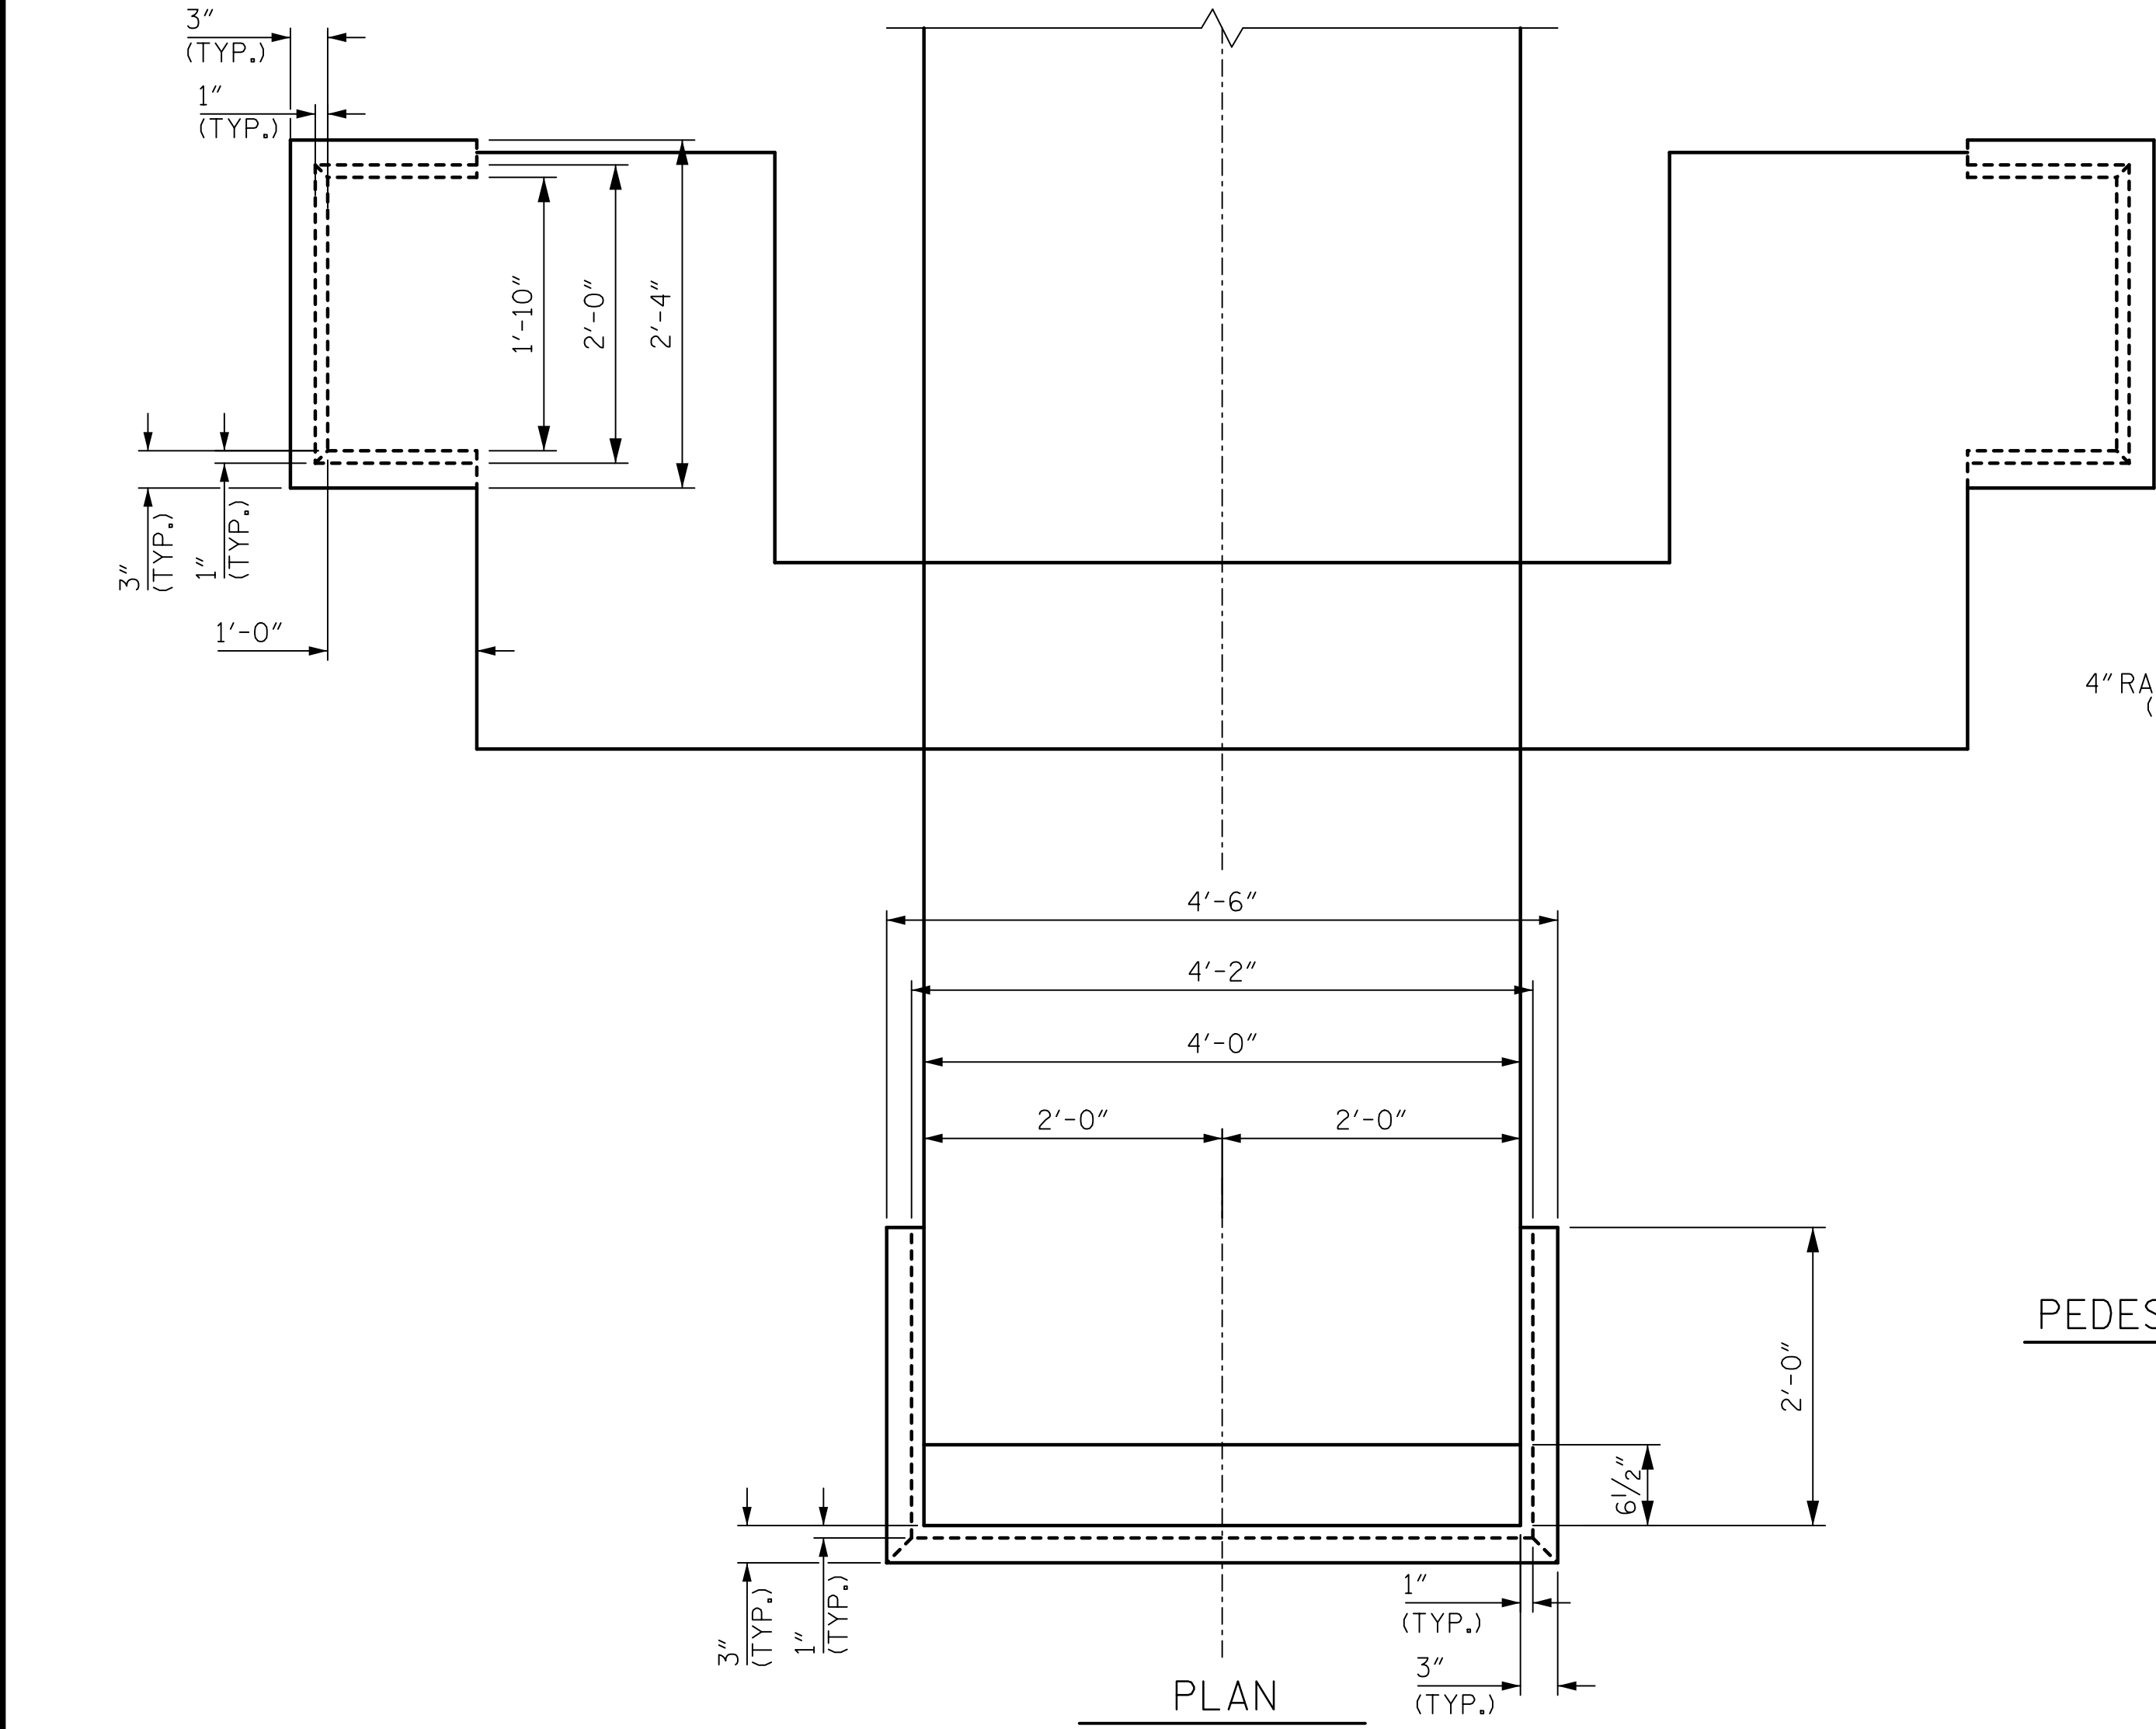


PIER CORBEL DETAILS

DRAWN BY : N. BROWN	DATE : 04/2018
CHECKED BY : K.M. DONALD	DATE : 04/2018
DESIGNED BY : K.M. DONALD	DATE : 02/2018
DESIGN CHECKED BY : N. BROWN	DATE : 02/2018

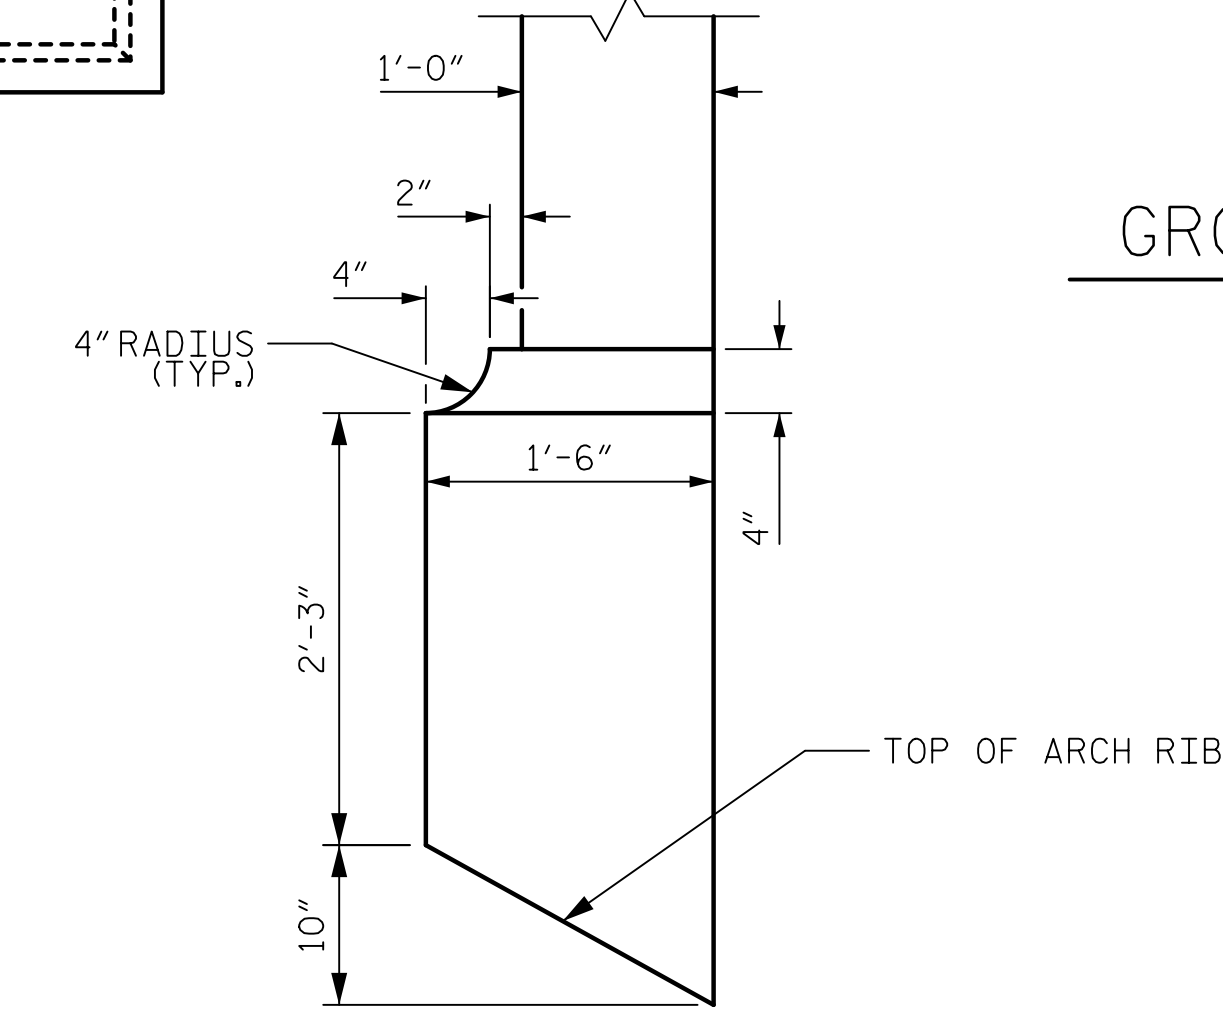

PEDESTAL END ELEVATION DETAIL

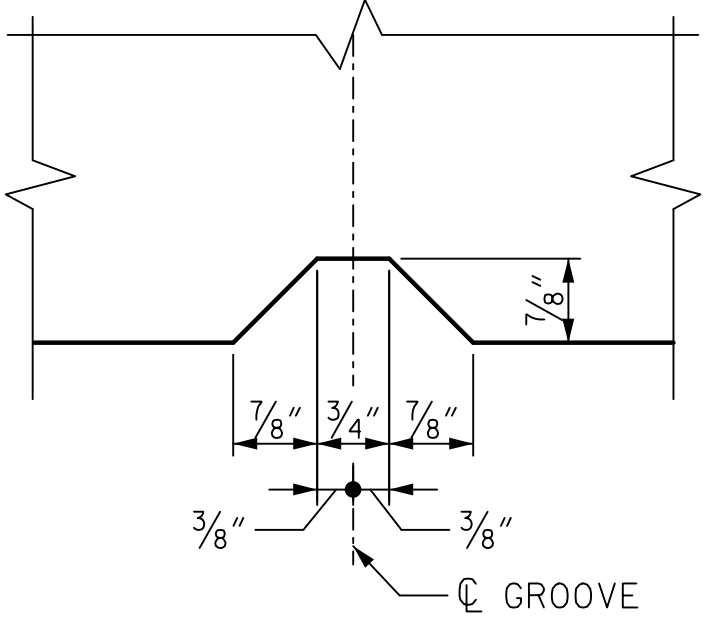


GROOVE DETAIL


NOTES

CONTRACTOR SHALL MEASURE AND LOCATE GROOVES AT EACH PIER PRIOR TO ORDERING OR FABRICATING FORMWORK. PROPOSED GROOVES SHALL MATCH EXISTING GROOVE SIZE AND LOCATION.

FOR LOCATION OF DETAILS, SEE SHEET 1 OF 6.

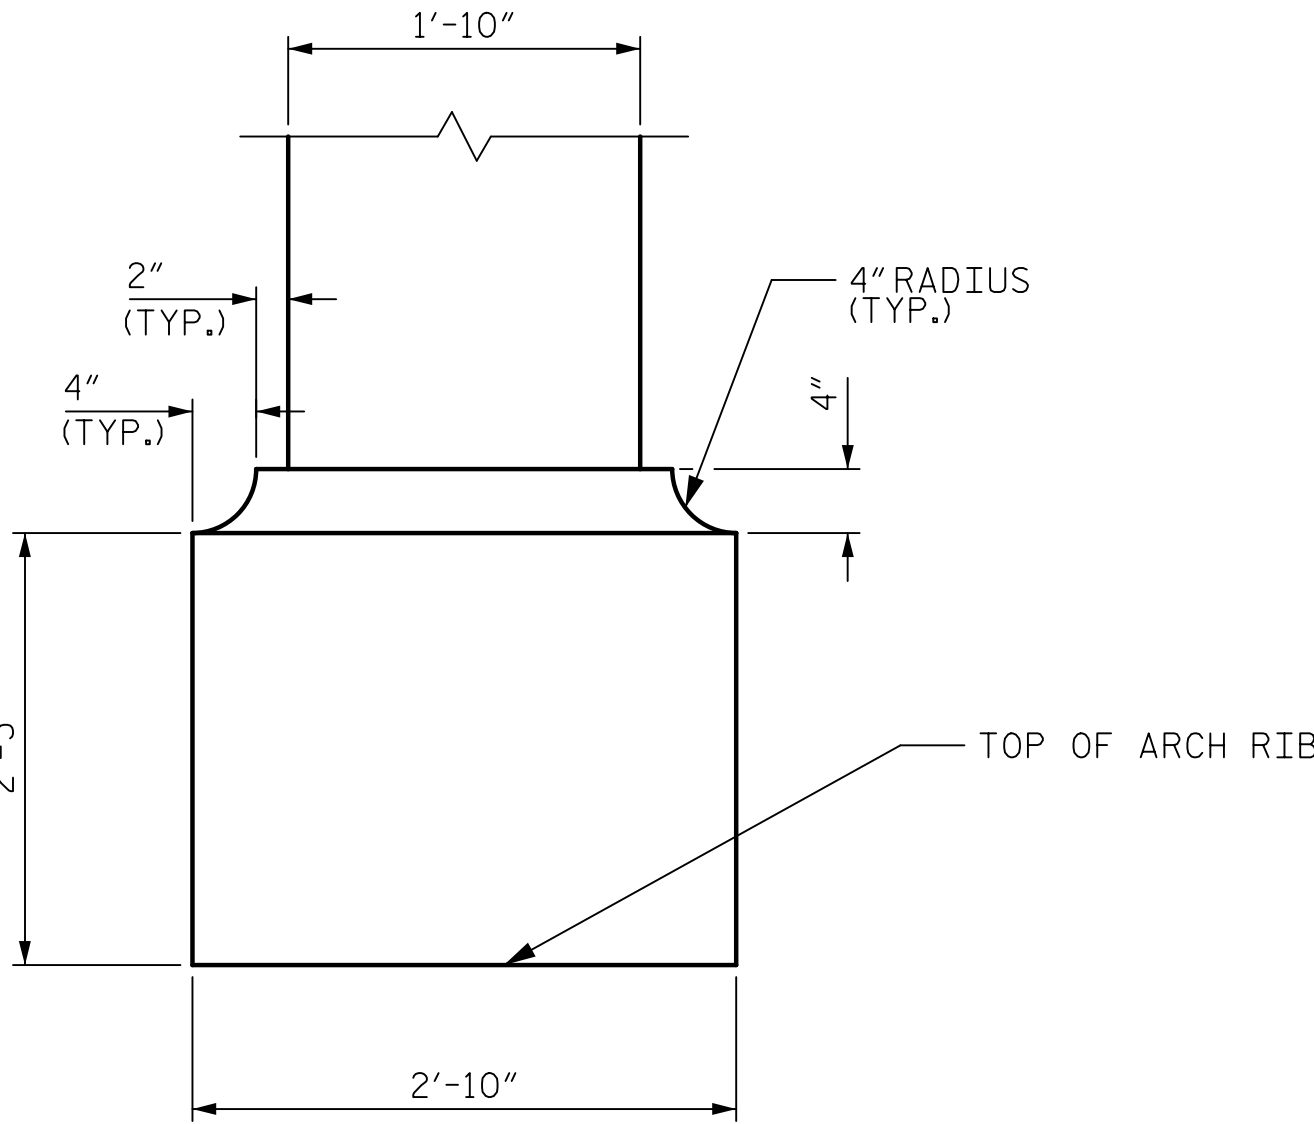

PEDESTAL FRONT ELEVATION DETAIL

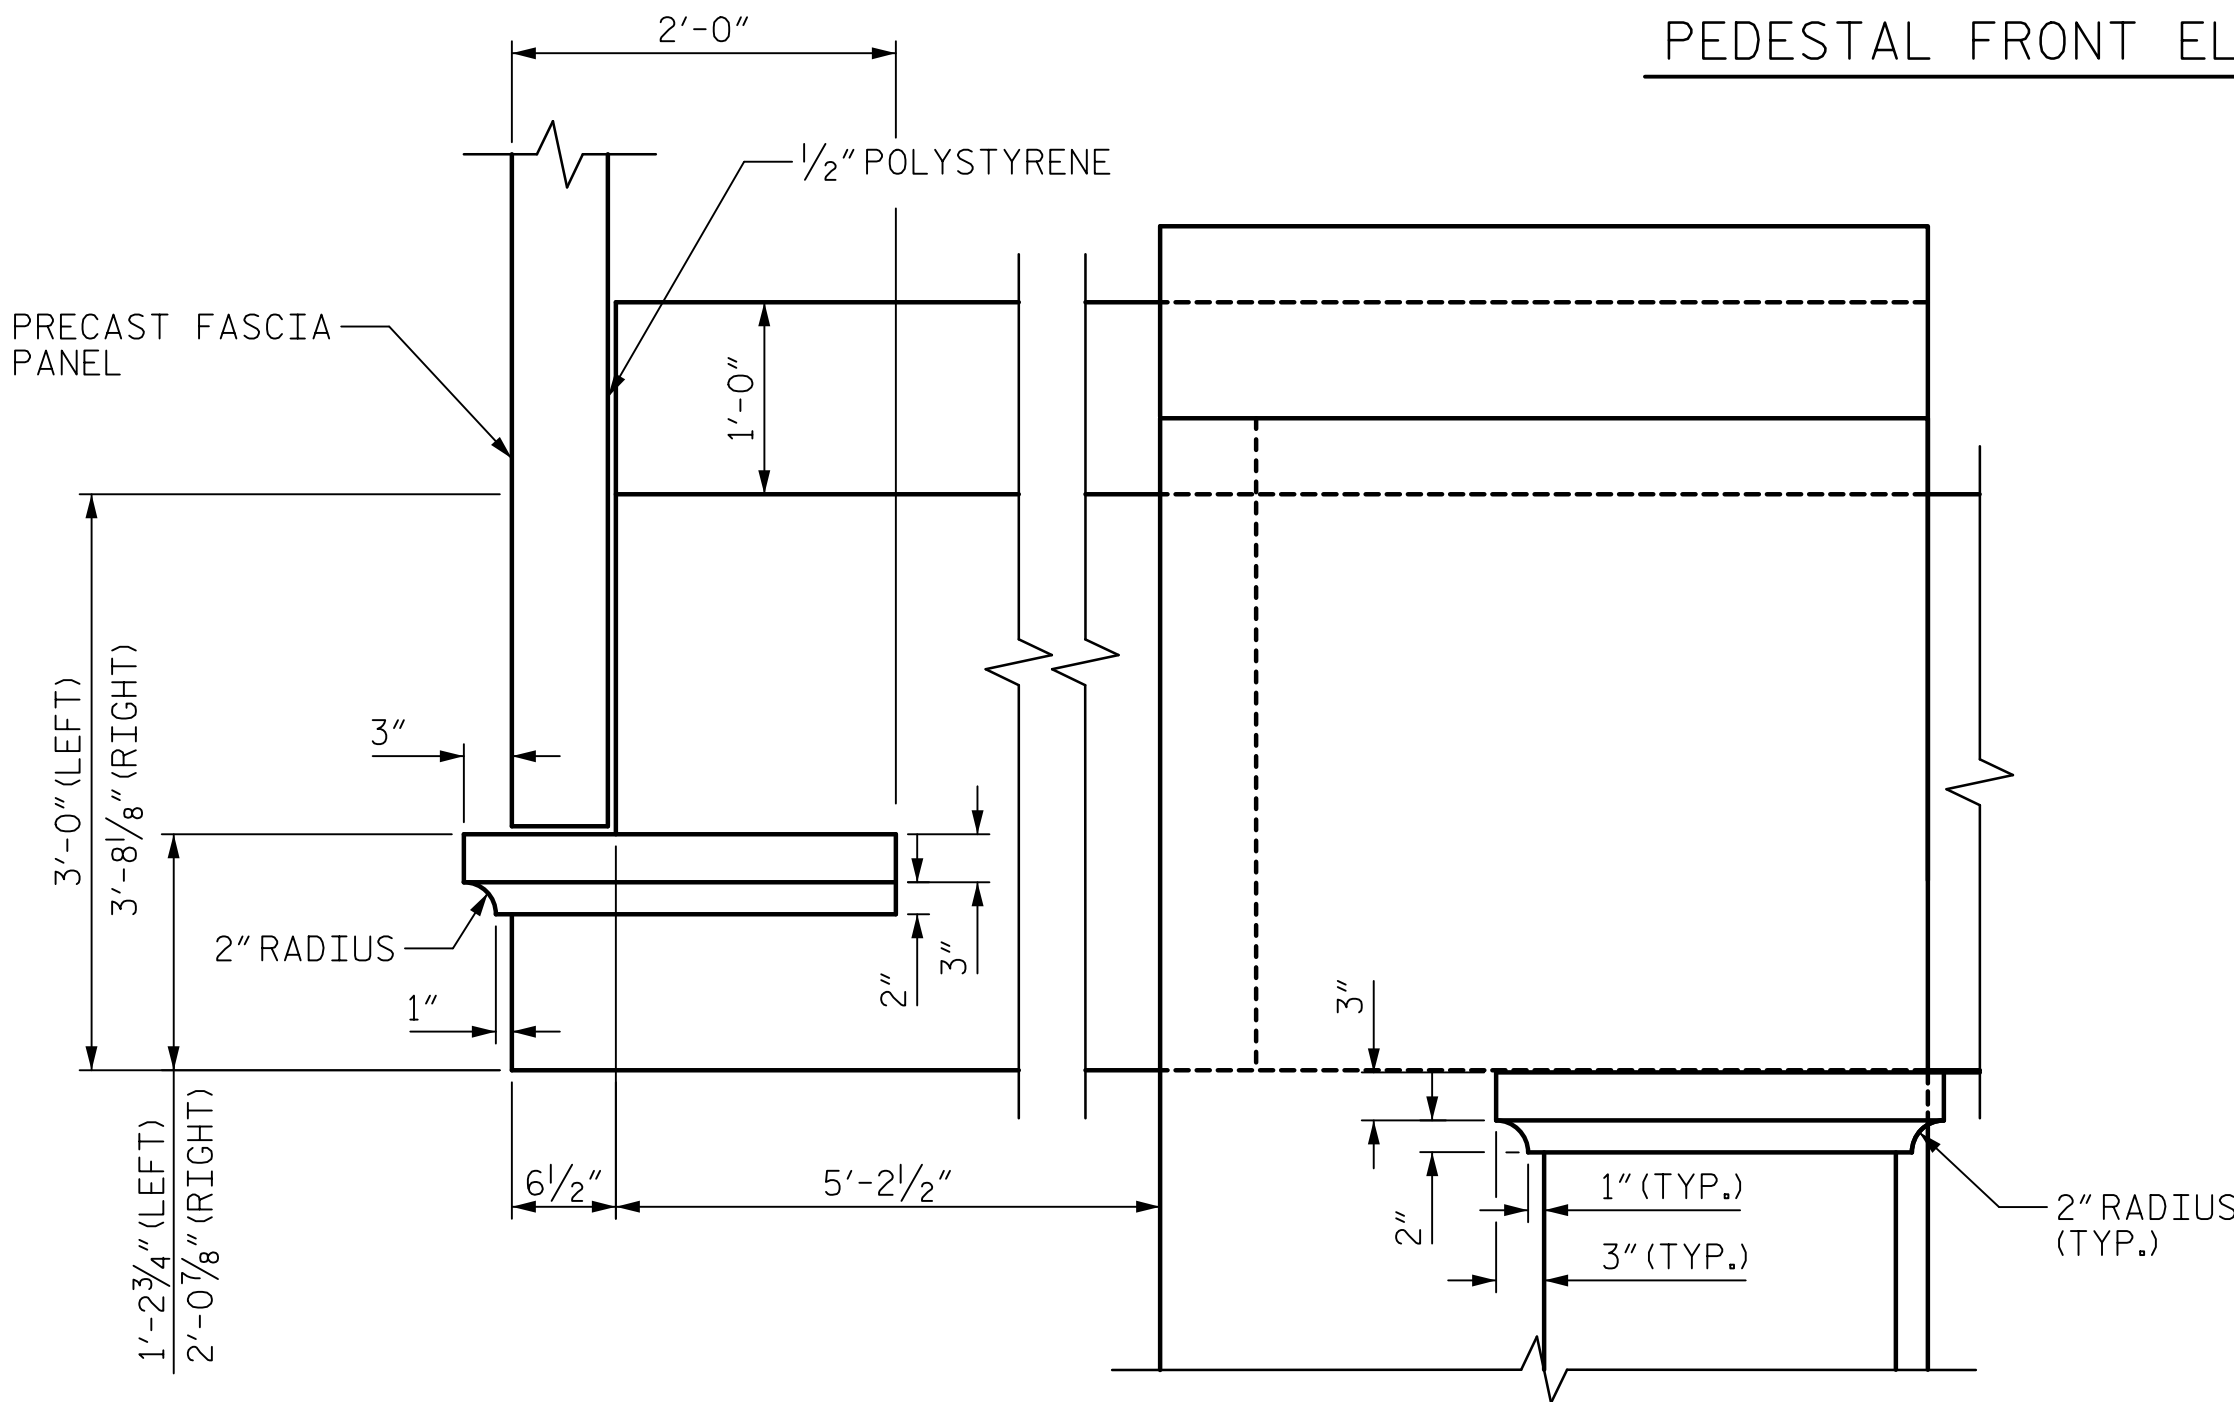


FRONT ELEVATION

PROJECT NO. B-4974
STANLY/MONTGOMERY COUNTY
STATION: 339+86.39 -L-

SHEET 5 OF 6

AECOM
AECOM TECHNICAL SERVICES, INC.
701 CORPORATE CENTER DRIVE, SUITE 475
RALEIGH, NC 27607
(919) 854-4200 www.aecom.com
AECOM License No. F-0342

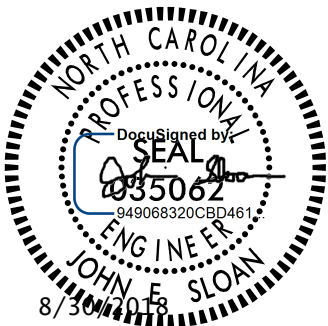

STATE OF NORTH CAROLINA
DEPARTMENT OF TRANSPORTATION
RALEIGH

SUBSTRUCTURE

ARCH PIER 6
ARCHITECTURAL
DETAILS

REVISIONS

NO.	BY:	DATE:	NO.	BY:	DATE:
1			3		
2			4		

SHEET NO.

S-83

TOTAL SHEETS

148

DOCUMENT NOT CONSIDERED
FINAL UNLESS ALL
SIGNATURES COMPLETED