



DATE: 8/28/2018
TIME: 2:45:38 PM

USER: \\USFAL31001\casasnet\com\Carla\Proj\leirs\60336253\900_Wor\A910\CA070_NC001_TIP\Structures\04_Drawings\401_295_B4974_SML\CR42.dgn
DGN:

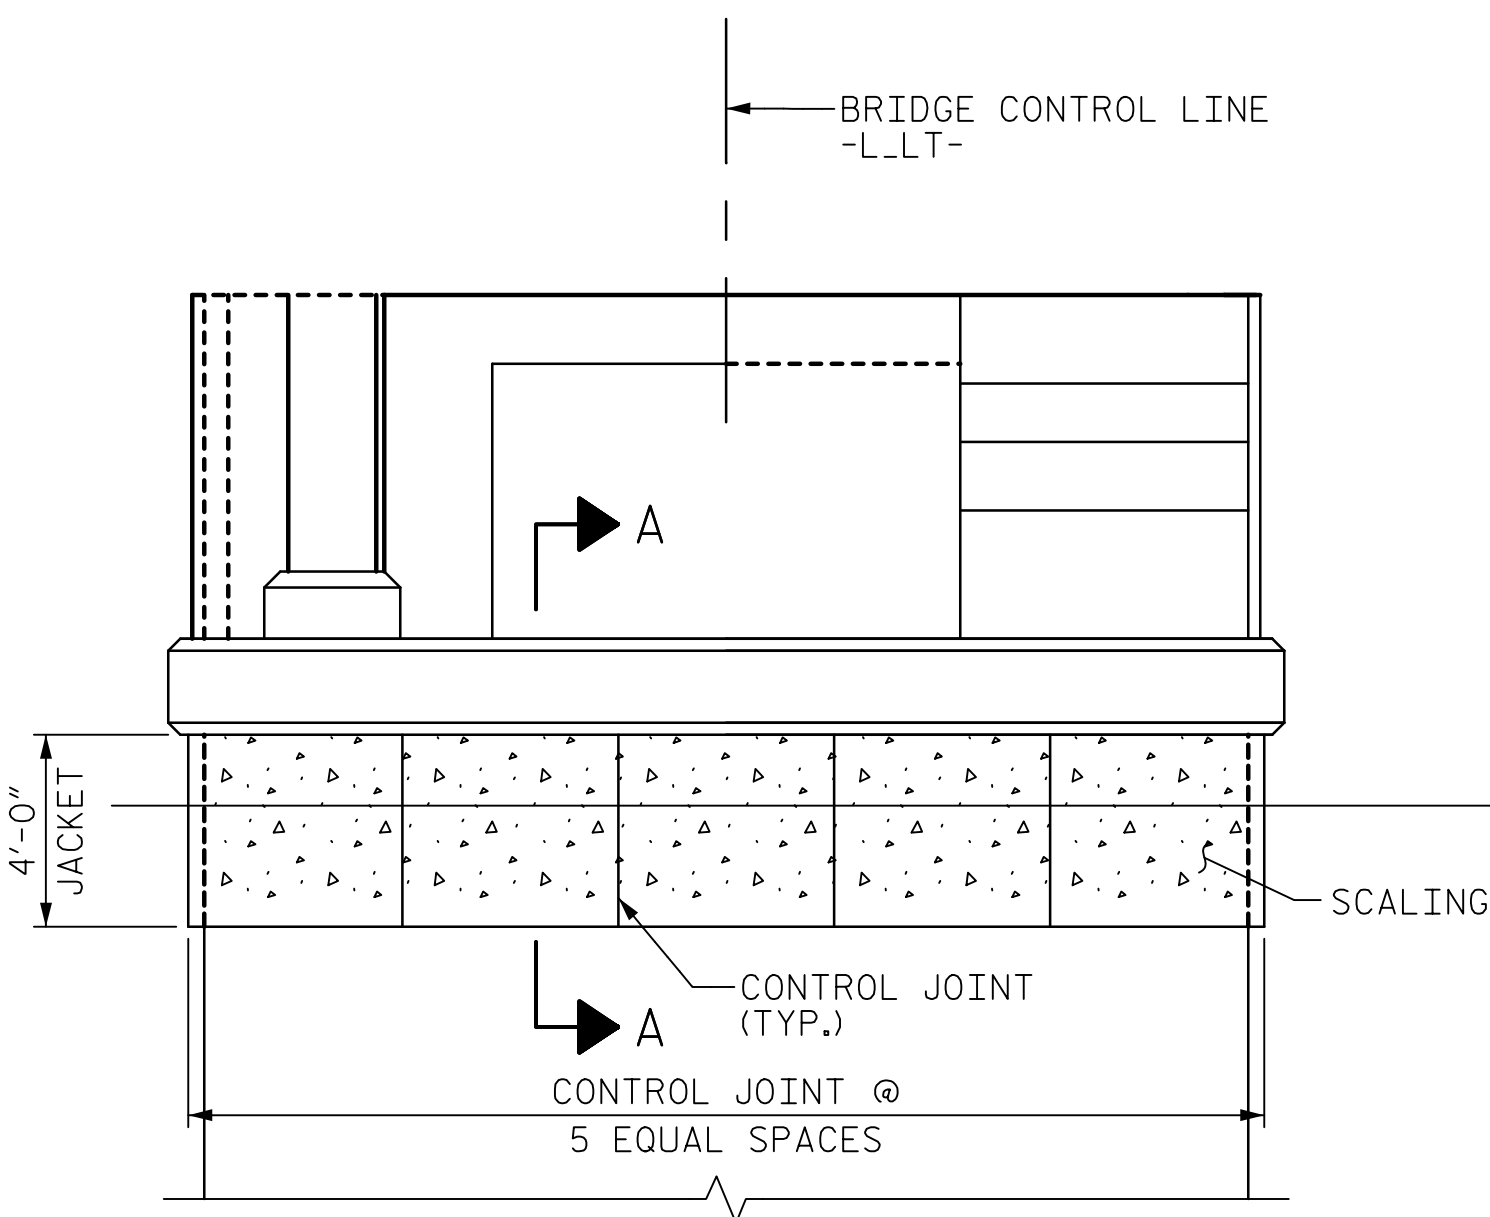


FRONT ELEVATION
ARCH SPAN SIDE)

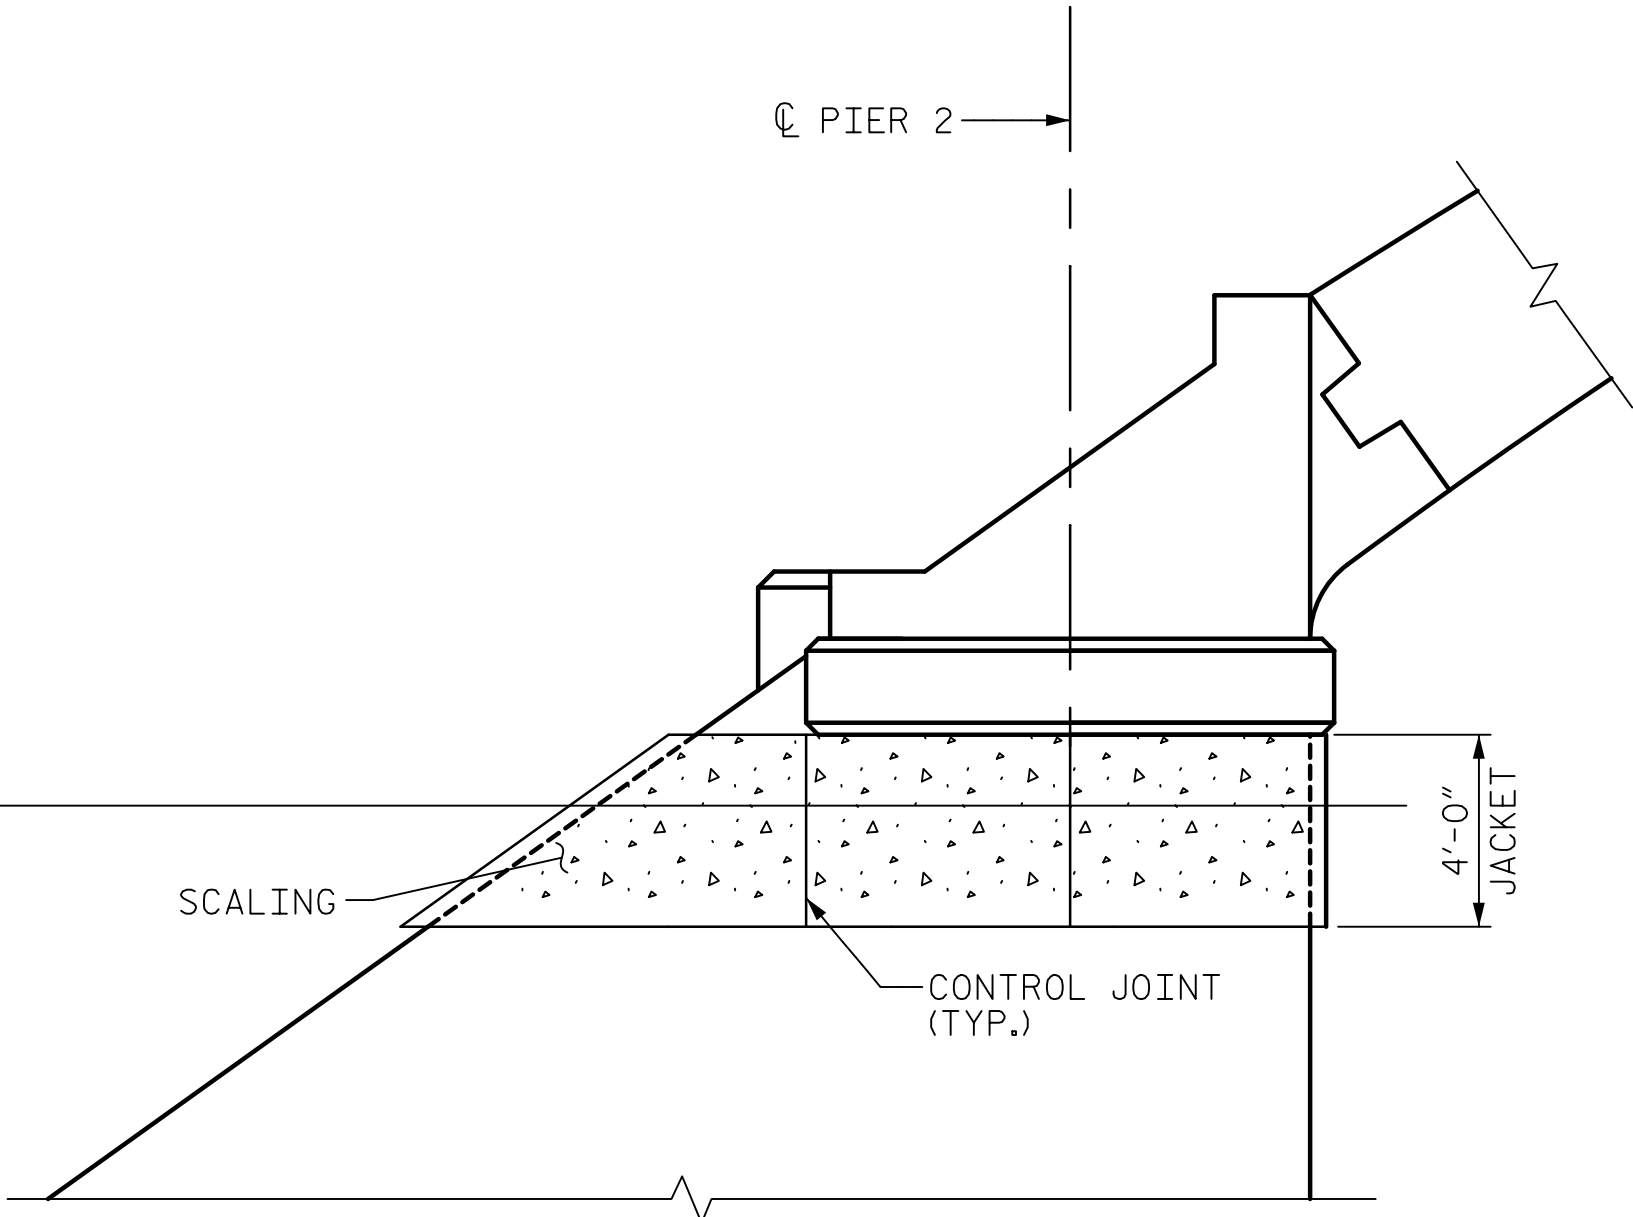

END ELEVATION

ARCH PIER 2

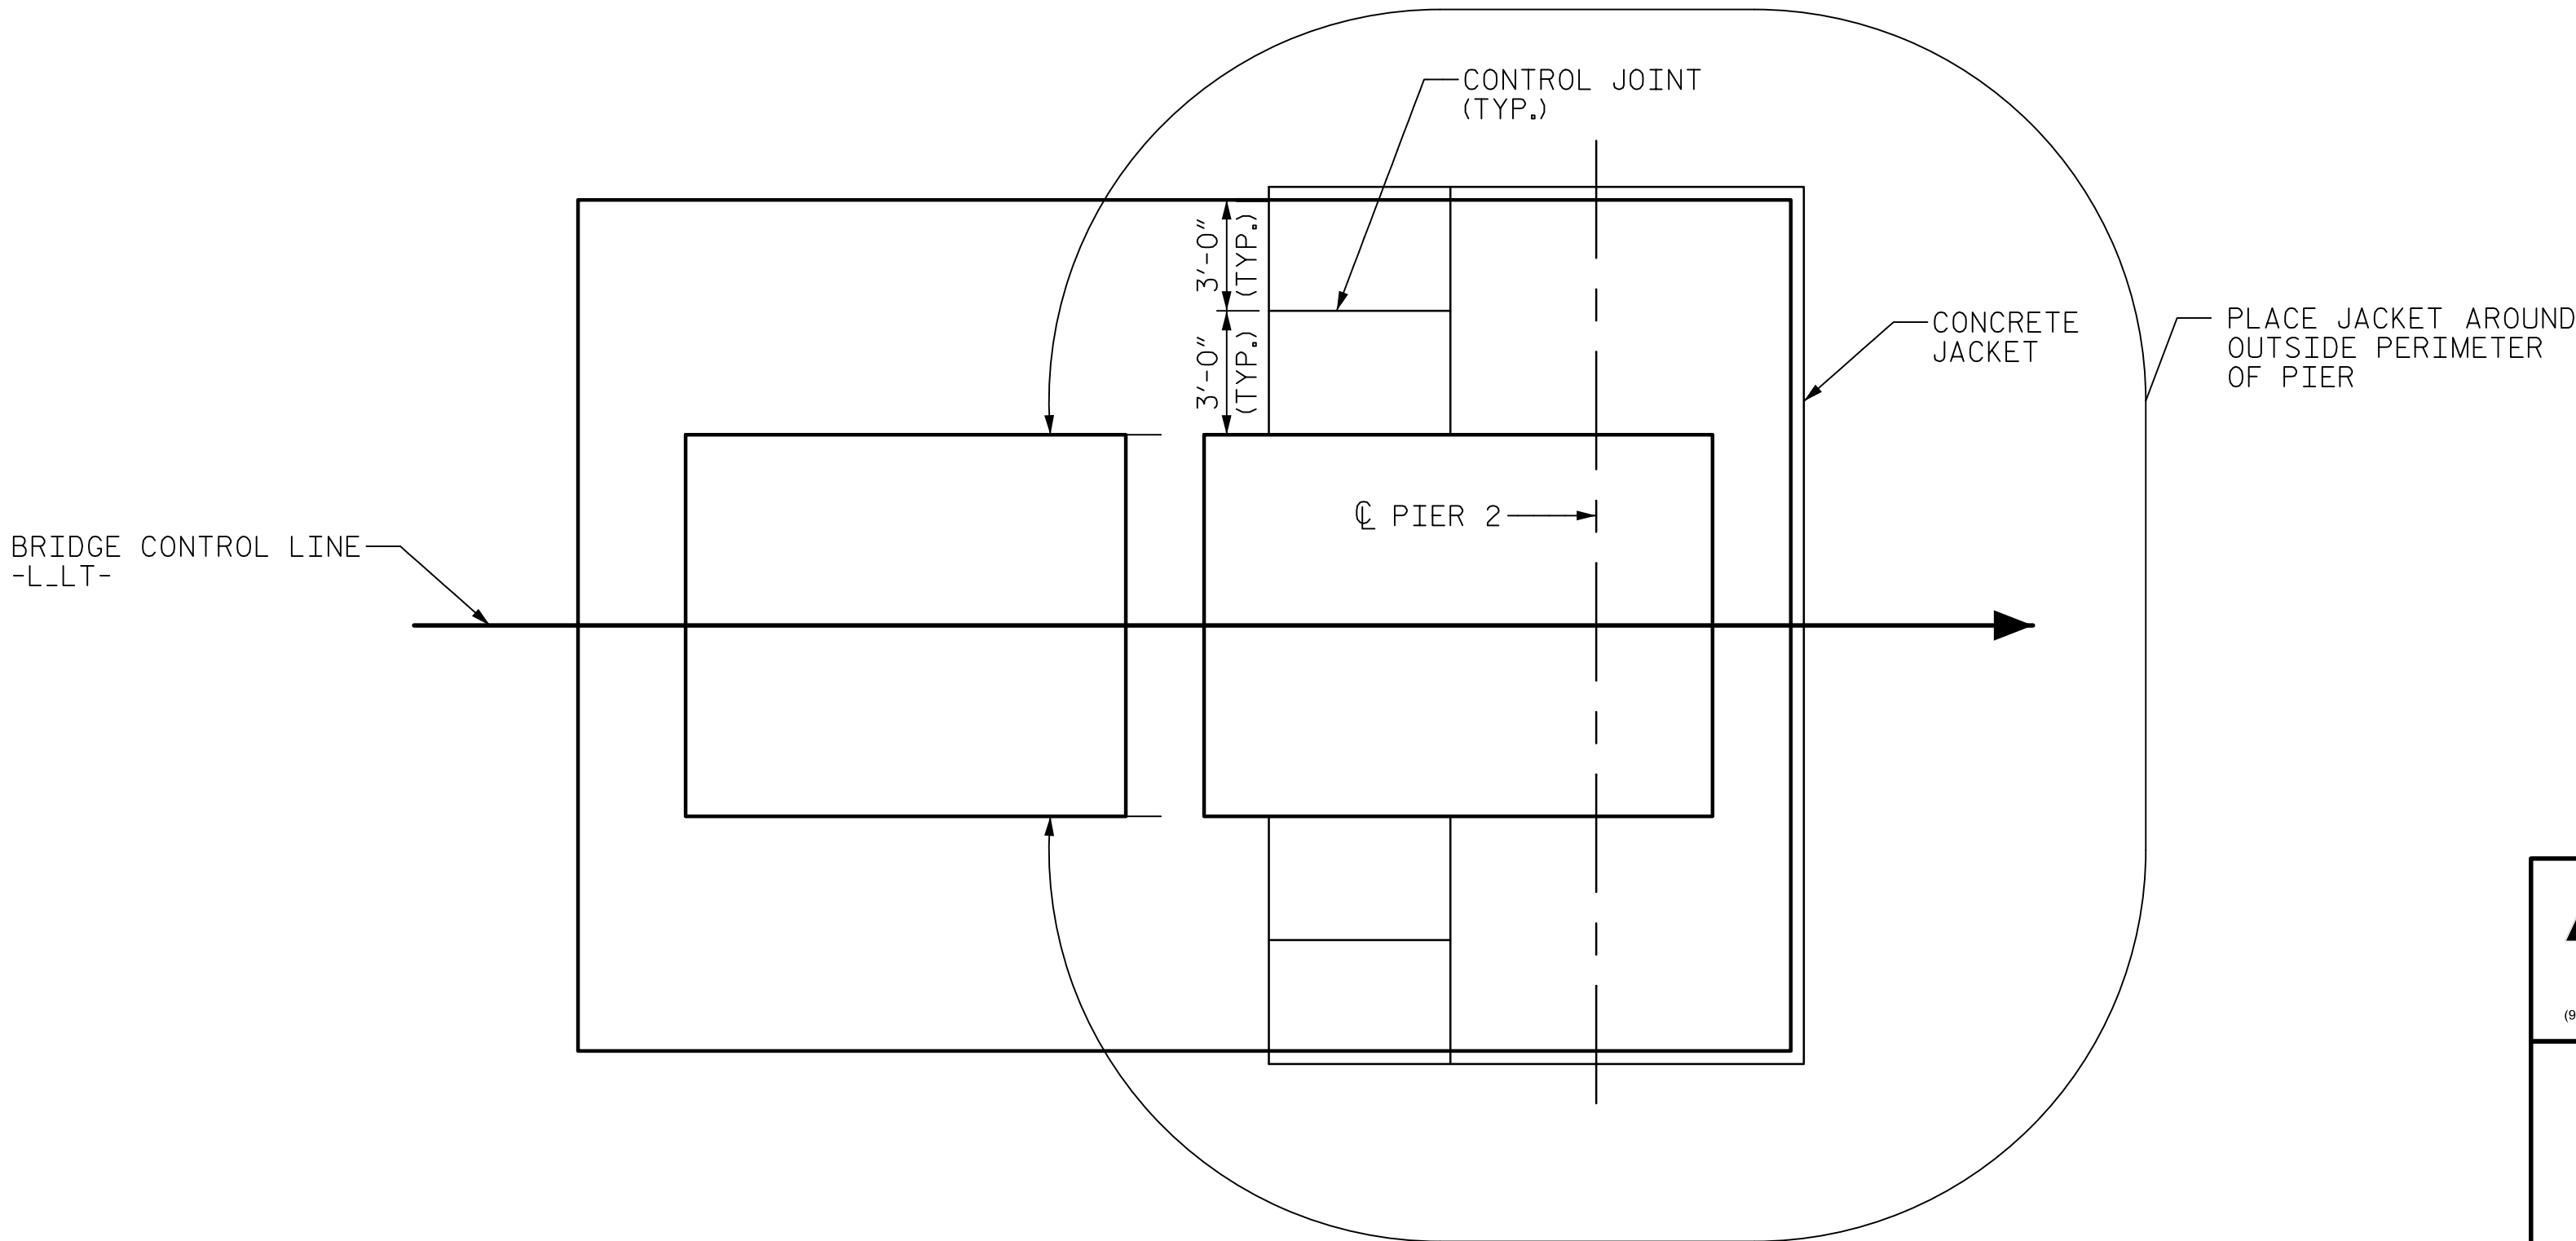


PLAN VIEW ARCH PIER 2

NOTE:
FOR PLAN VIEW OF UNDERWATER REPAIR
AND SECTION A-A, SEE SHEET 1 OF 3.

PROJECT NO. B-4974
STANLY/MONTGOMERY COUNTY
STATION: 339+86.39 -L-

SHEET 2 OF 3

AECOM
AECOM TECHNICAL SERVICES, INC.
701 CORPORATE CENTER DRIVE, SUITE 475
RALEIGH, NC 27607
(919) 854-6200 www.aecom.com
AECOM License No. F-0342

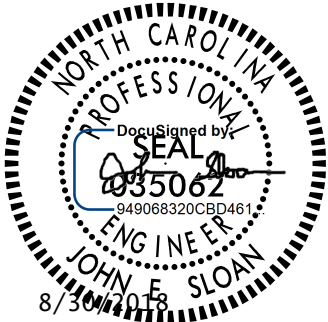

STATE OF NORTH CAROLINA
DEPARTMENT OF TRANSPORTATION
RALEIGH

REHABILITATION

ARCH PIER
UNDERWATER REPAIR

DRAWN BY : M. TOM DATE : 3/2018
CHECKED BY : J. SLOAN DATE : 4/2018
DESIGNED BY : M. TOM DATE : 3/2018
DESIGN CHECKED BY : J. SLOAN DATE : 4/2018

DOCUMENT NOT CONSIDERED
FINAL UNLESS ALL
SIGNATURES COMPLETED

REVISIONS						SHEET NO. S-147
NO.	BY:	DATE:	NO.	BY:	DATE:	
1			3			TOTAL SHEETS 148
2			4			