



DATE: 8/28/2018
TIME: 2:48:47 PM

USER: \\USFAL31001\casasnet\com\Draw\Proj\leirs\60536253\900_Wor\A\910_CAD\70_NCDOT\TIP\Structures\04_Drawings\401_23T_B4974_SML\DR43.dgn
DGN: \\USFAL31001\casasnet\com\Draw\Proj\leirs\60536253\900_Wor\A\910_CAD\70_NCDOT\TIP\Structures\04_Drawings\401_23T_B4974_SML\DR43.dgn

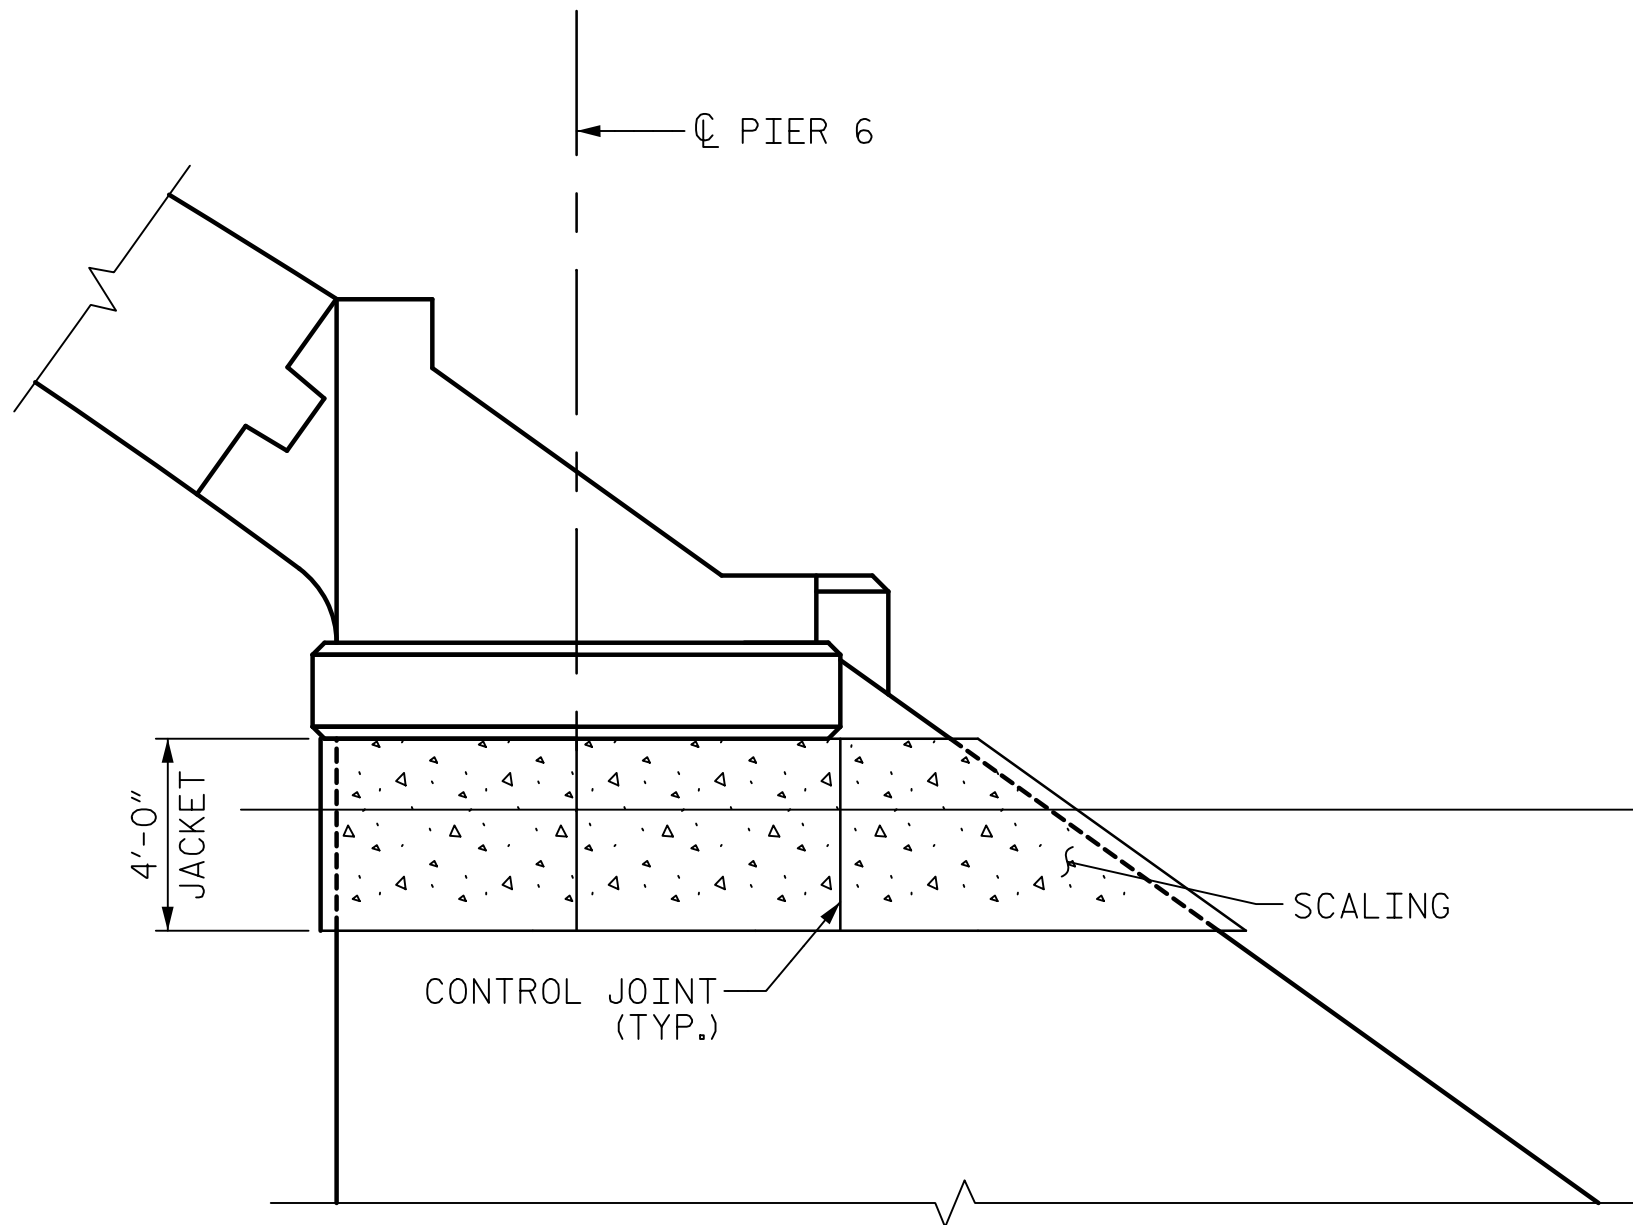

END ELEVATION

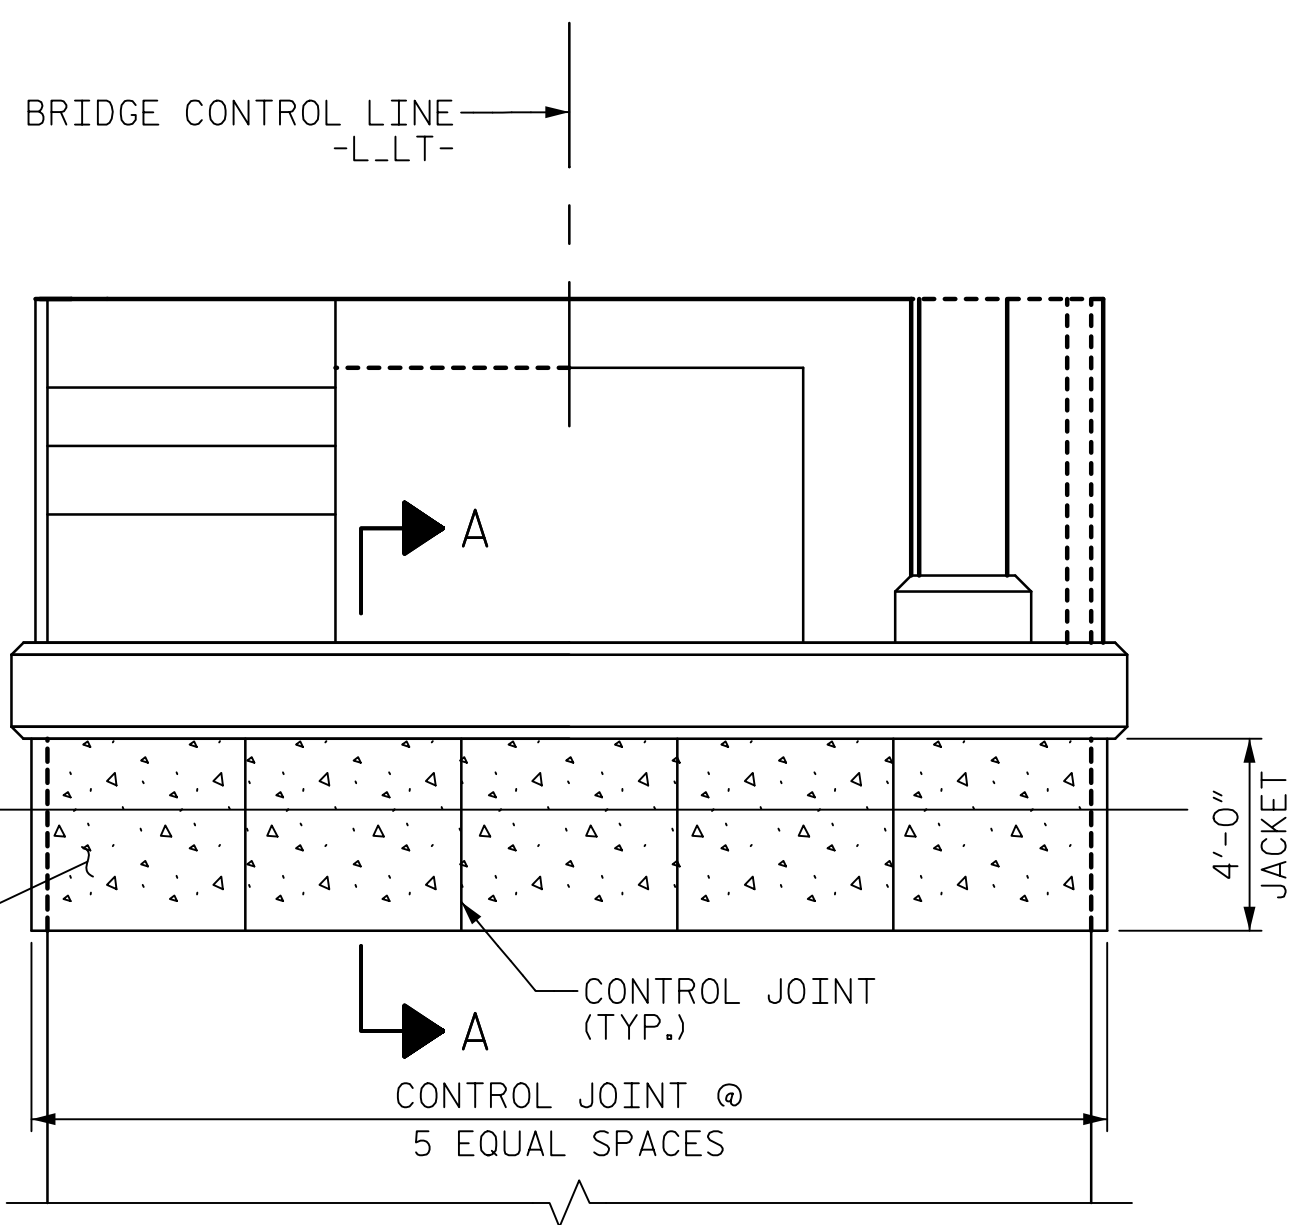


FRONT ELEVATION
(ARCH SPAN SIDE)

ARCH PIER 6

NOTE:
FOR PLAN VIEW OF UNDERWATER REPAIR
AND SECTION A-A, SEE SHEET 1 OF 3.

PLACE JACKET AROUND
OUTSIDE PERIMETER
OF PIER

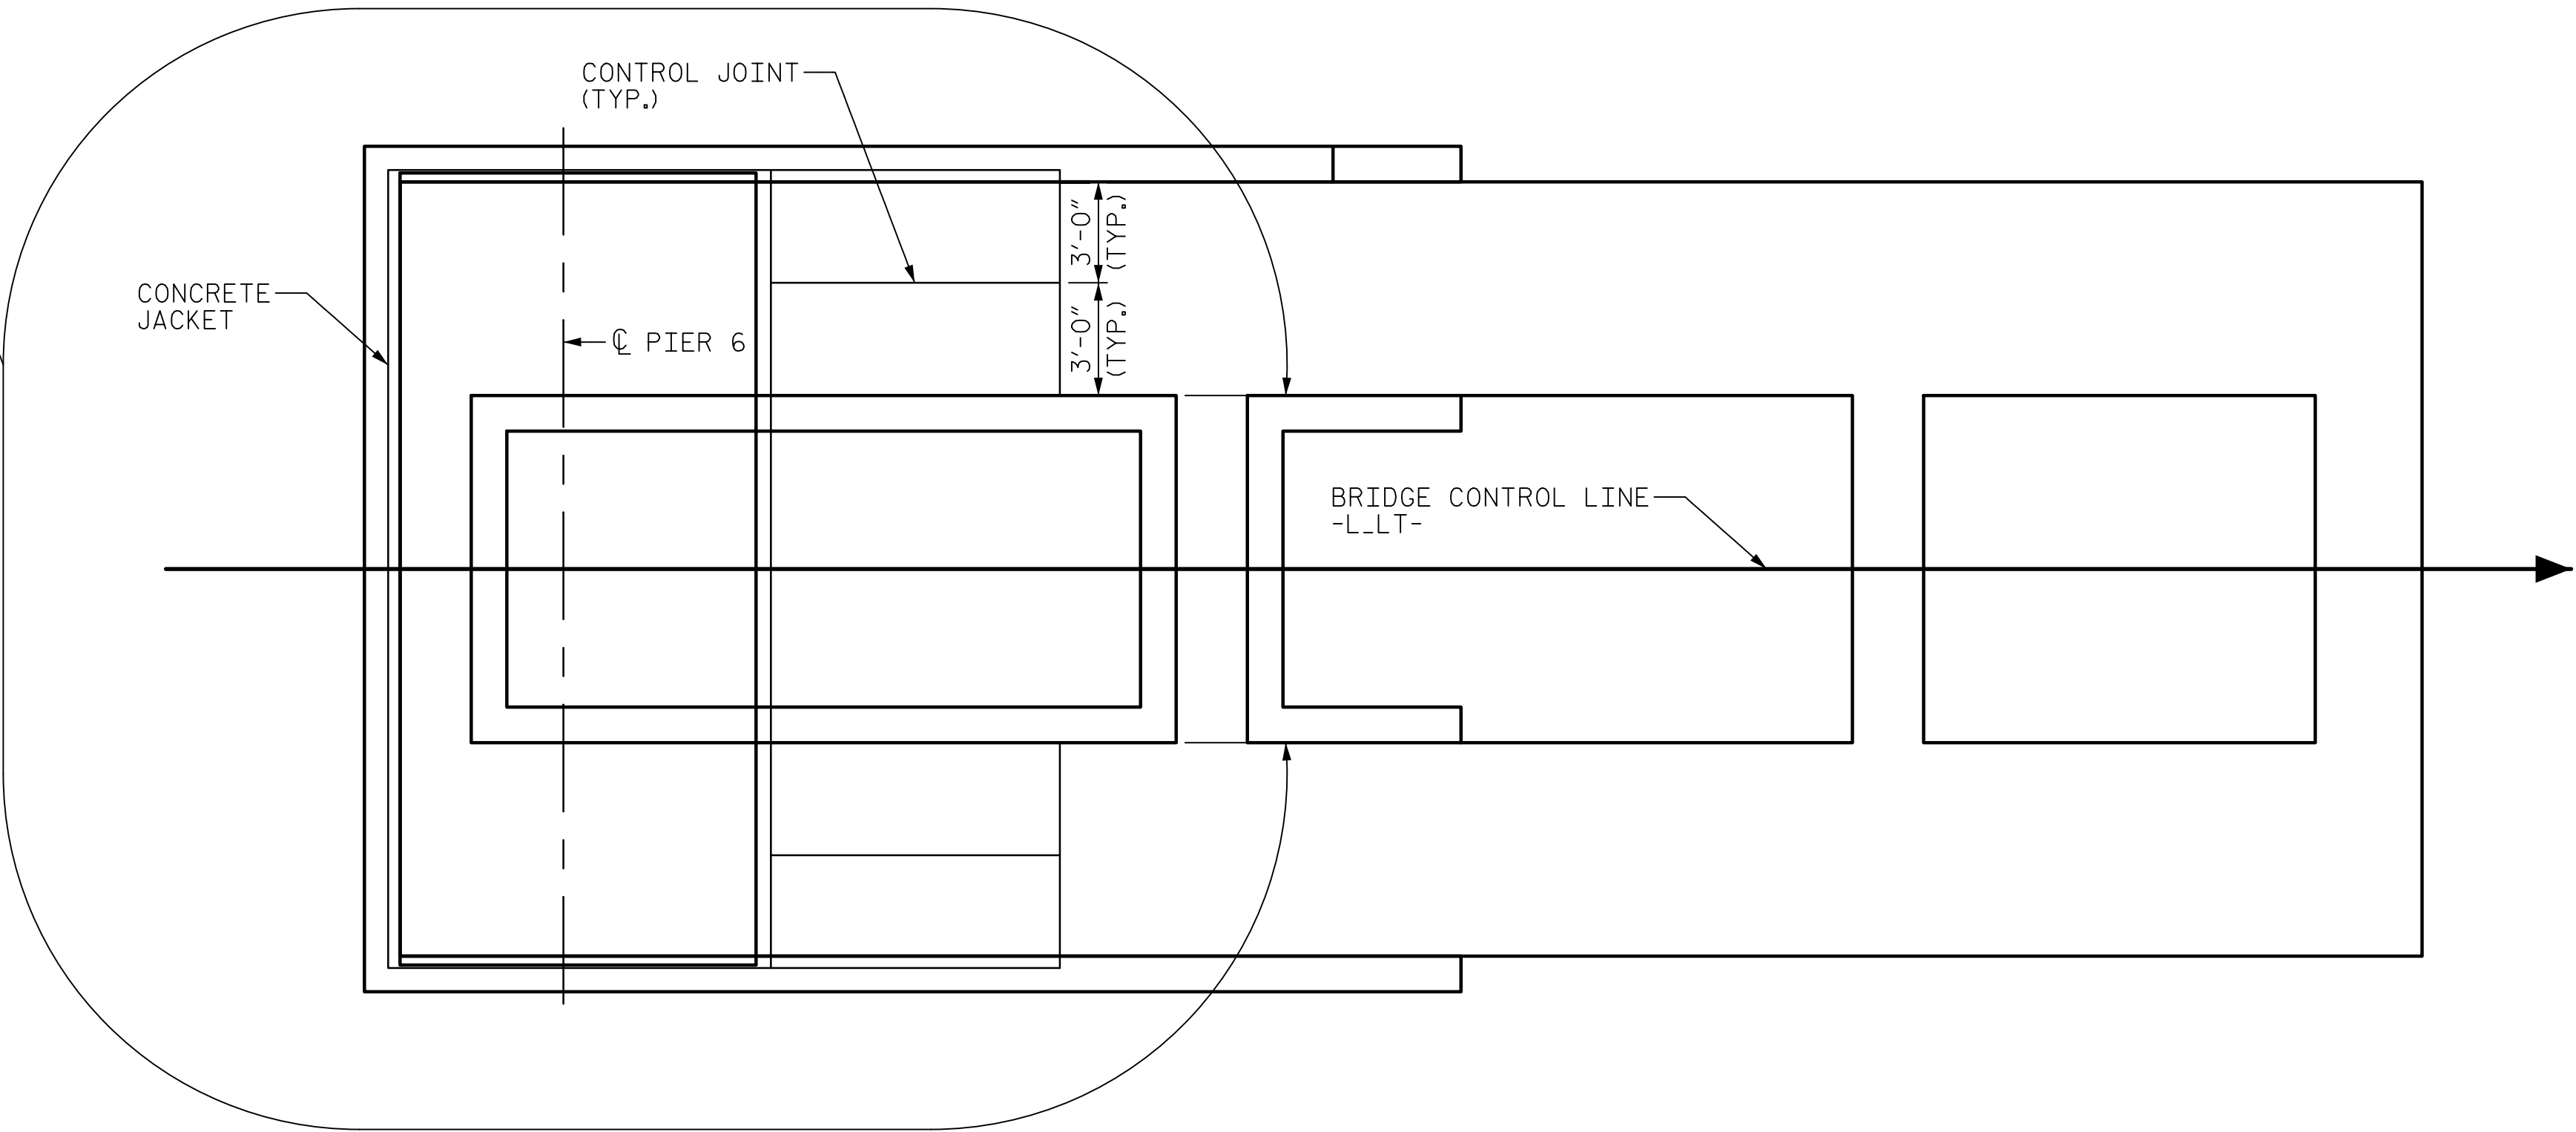

PLAN VIEW ARCH PIER 6

DRAWN BY : M. TOM	DATE : 3/2018
CHECKED BY : J. SLOAN	DATE : 5/2018
DESIGNED BY : M. TOM	DATE : 3/2018
DESIGN CHECKED BY : J. SLOAN	DATE : 5/2018

DOCUMENT NOT CONSIDERED
FINAL UNLESS ALL
SIGNATURES COMPLETED



PROJECT NO. B-4974
STANLY/MONTGOMERY COUNTY
STATION: 339+86.39 -L-

SHEET 3 OF 3

REVISIONS						SHEET NO. S-148
NO.	BY:	DATE:	NO.	BY:	DATE:	
1			3			TOTAL SHEETS 148
2			4			