


STATE OF NORTH CAROLINA
DEPARTMENT OF TRANSPORTATION
PLAN AND PROFILE OF PROPOSED
STATE HIGHWAY
STANLY COUNTY

LOCATION: BRIDGE OVER PEE DEE RIVER ON NC 24-27-73
TYPE OF WORK: REPAIR OF SEAL AT BENT NO. 2

SHIPPING POINT
ALBEMARLE, N.C.

STATE	STATE PROJECT REFERENCE NO.	SHEET NO.	TOTAL SHEETS
N. C.	5.6841002	1	
STATE PROJ. NO.	F. A. PROJ. NO.	DESCRIPTION	
5.6841002			

CONVENTIONAL SIGNS	
County Line	-----
City or Town Line	-----
Exist. Right of Way Line	-----
Right of Way Line	-----
Survey Line	-----
Property Line	-----
Exist. Fence	-----
Proposed Road	-----
Existing Road	-----
Railroad	-----
Control of Access Line	-----
Slope Stake Line	-----
Bridge	-----
Culvert	-----
Woods	-----
Telephone or Telegraph Pole	-----
Tower Pole and Line	-----
Power Pole	-----
Proposed Right of Way Marker	-----
Existing Right of Way Marker	-----
Guard Rail	-----
Sanitary Sewer Line	-----
Water Line	-----
Gas Line	-----
Proposed Woven Wire Fence	-----
Proposed Chain Link Fence	-----
Easement Line	-----


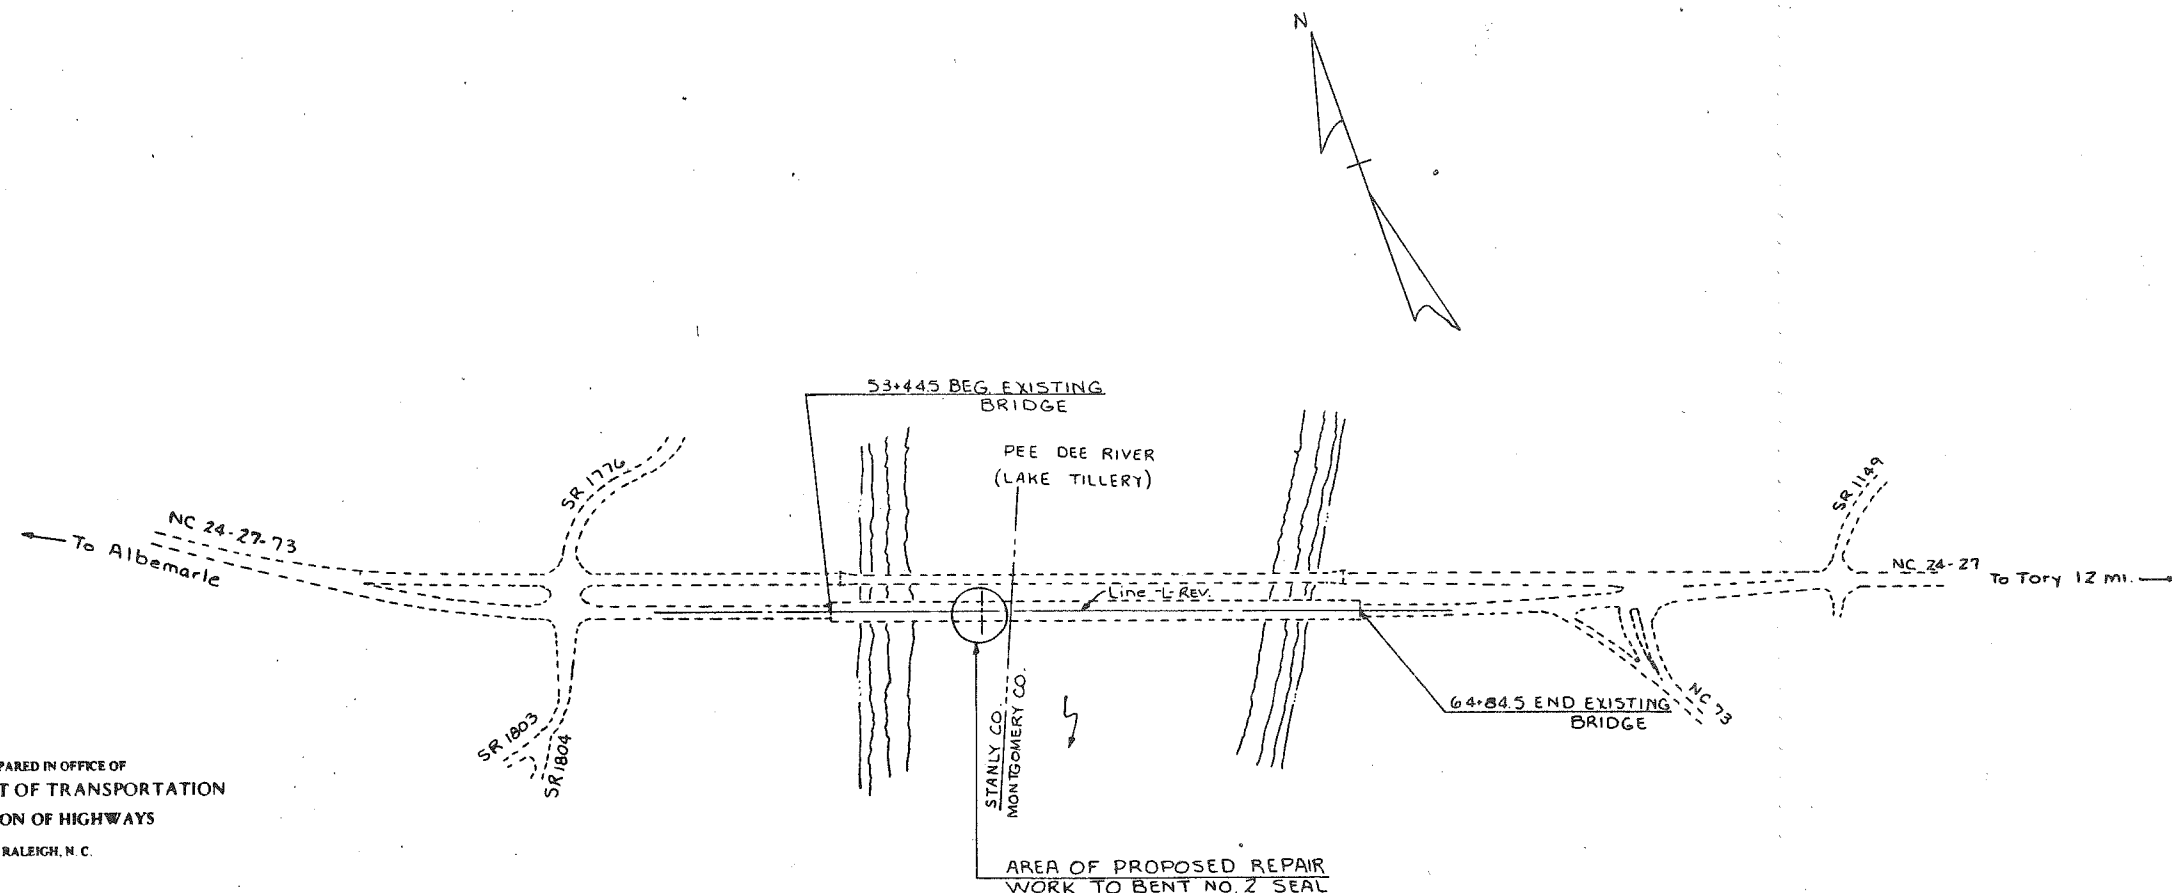


PREPARED IN OFFICE OF
DEPARTMENT OF TRANSPORTATION
DIVISION OF HIGHWAYS
RALEIGH, N. C.

PLANS PREPARED BY: STRUCTURE DESIGN UNIT



DIVISION OF HIGHWAYS STATE OF NORTH CAROLINA	
APPROVED	George E. Wells MANAGER, HIGHWAY DESIGN BRANCH
APPROVED	D. J. Orman CHIEF ENGINEER, OPERATIONS
DEPARTMENT OF TRANSPORTATION FEDERAL HIGHWAY ADMINISTRATION	
APPROVED	DATE
DIVISION ADMINISTRATOR	

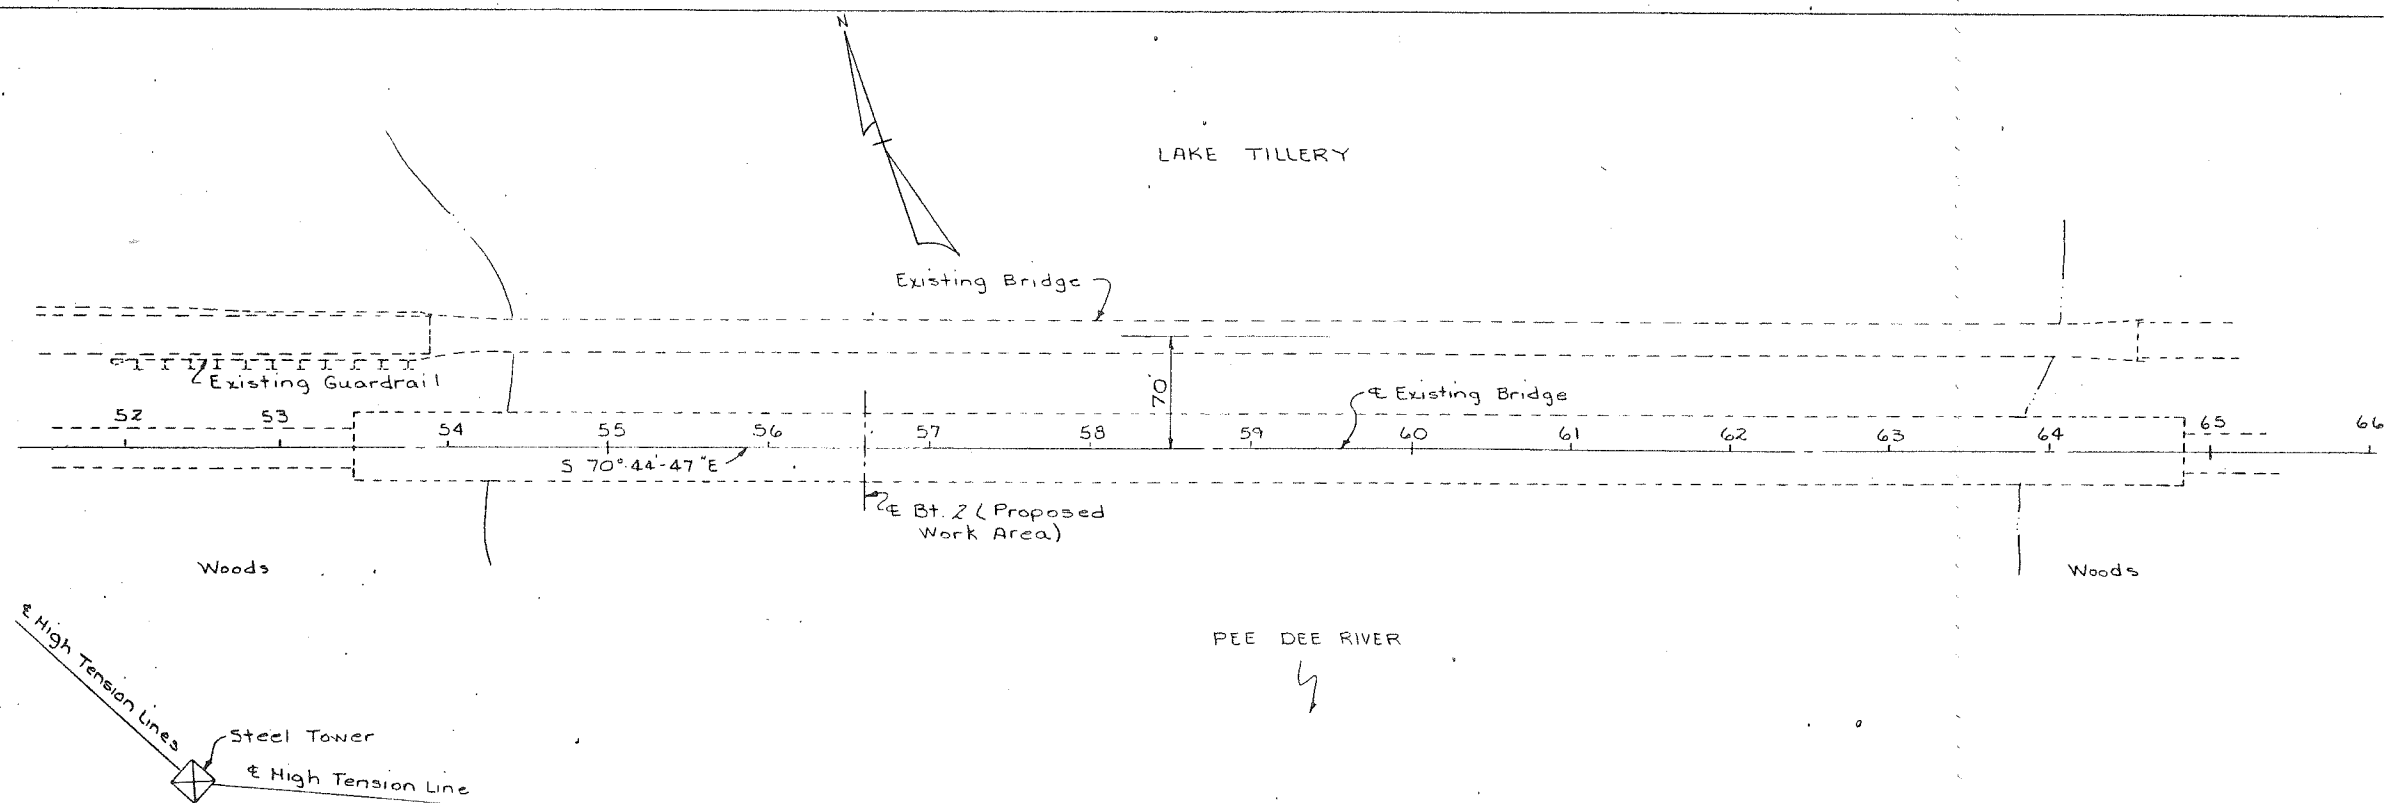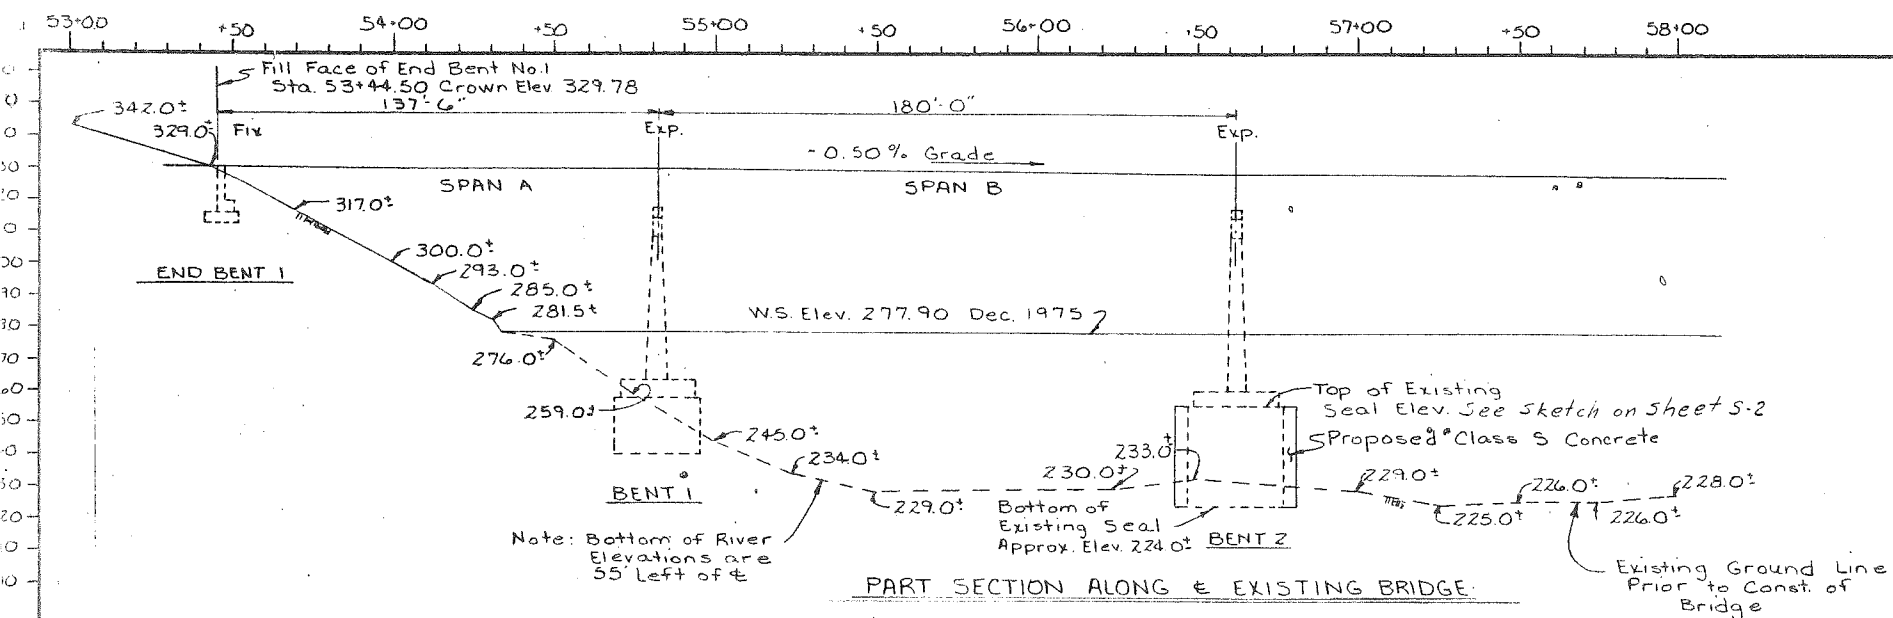

LOCATION SKETCH

Bench Mark:
BM. Elev. 325.32
3 nails in base of
12" pine 176' Lt-L-
Sta. 66+88

BILL OF MATERIAL	
Cofferdam	Lump Sum
Class S Concrete	Lump Sum
Reinforcing Steel	27098 Lbs.

PROJECT No. 5.684100Z

STANLY COUNTY

STATION:

STATE OF NORTH CAROLINA
DEPARTMENT OF TRANSPORTATION
RALEIGH
PART GENERAL DRAWING
BRIDGE OVER PEE DEE RIVER
ON NC 24/27
BETWEEN ALBERMARLE AND TROY
JULY 1981

REVISIONS	DATE

