


B.M. #6: CHISELED "X" IN 15" Ø RCP IN WEST END, LEFT OF BY-18, N 729771.2919, E 1596920.1830, STA. 252+12.22 -BL- 872.82' LT., EL. 715.55, DATUM NGVD 29

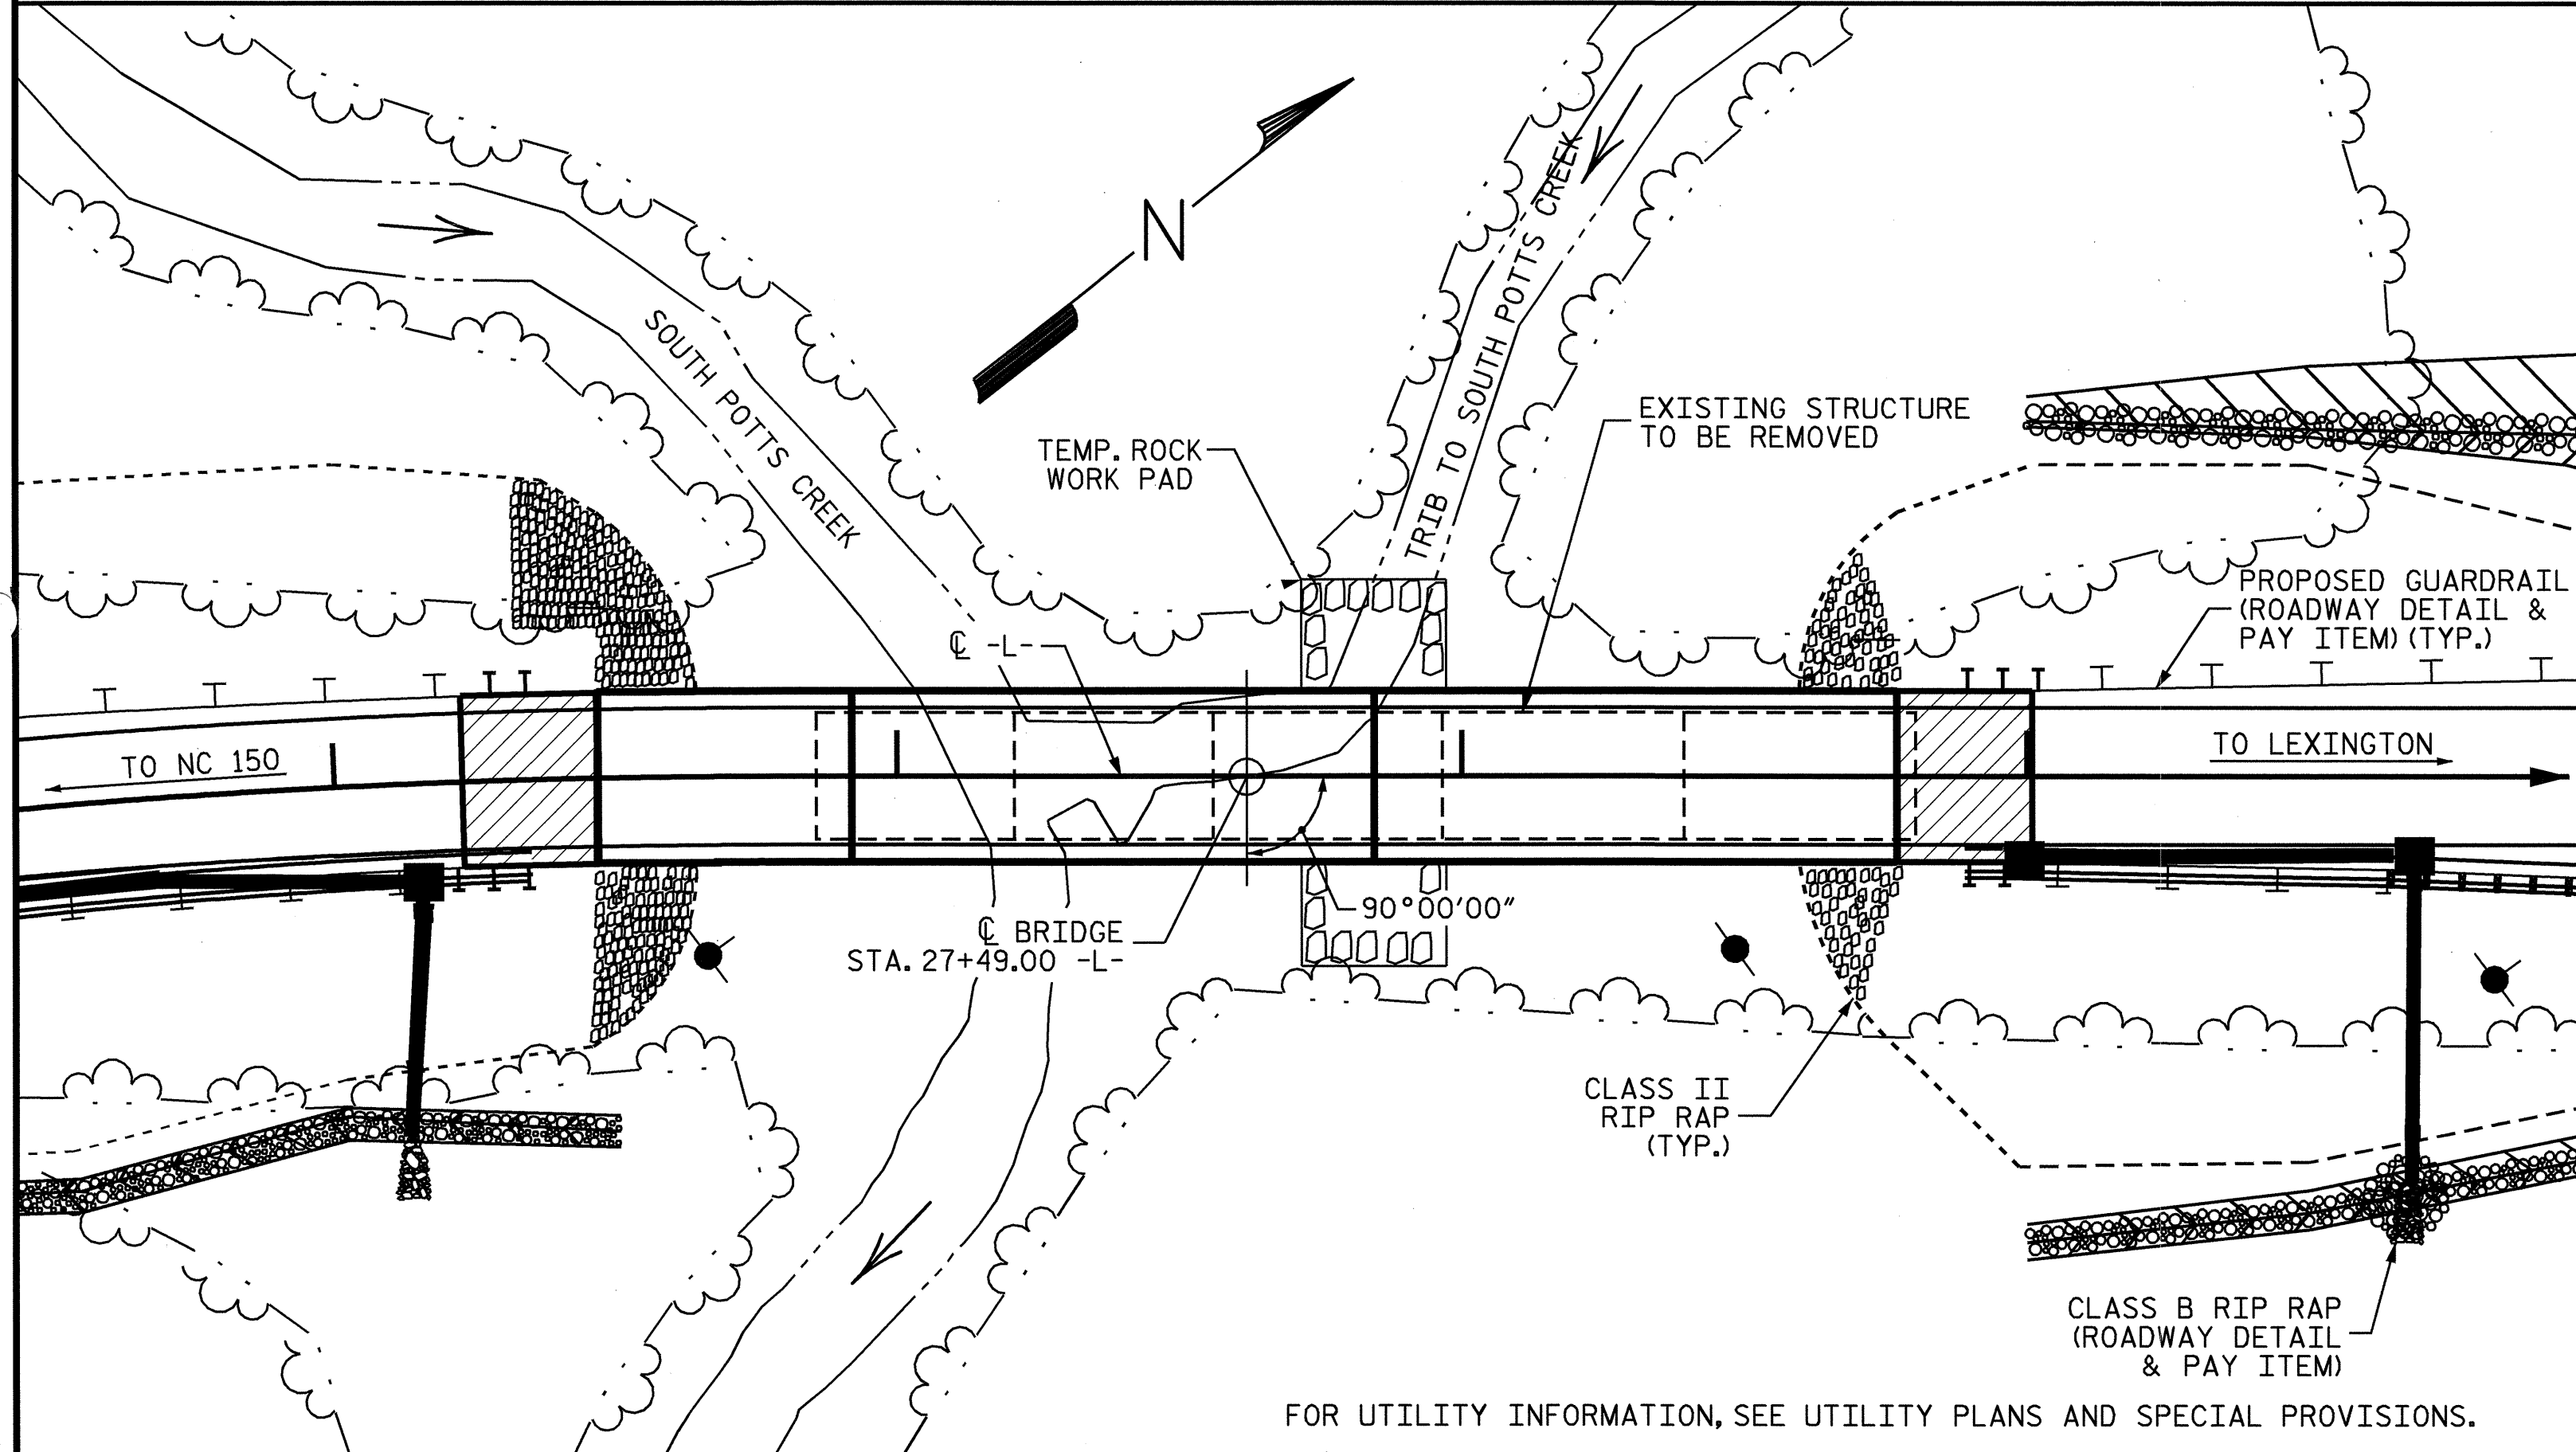

LOCATION SKETCH

HYDRAULIC DATA

DESIGN DISCHARGE	= 3076 CFS
FREQUENCY OF DESIGN FLOOD	= 50 YRS.
DESIGN HIGH WATER ELEVATION	= 640.210 FT.
DRAINAGE AREA	= 12.7 SQ. MI.
BASIC DISCHARGE (Q100)	= 3723 CFS
BASIC HIGH WATER ELEVATION	= 640.800 FT.

OVERTOPPING FLOOD DATA

OVERTOPPING DISCHARGE	= 5549+ CFS
FREQUENCY OF OVERTOPPING FLOOD	= 500 YRS.+
OVERTOPPING FLOOD ELEVATION	= 653.540 FT.

FOR UTILITY INFORMATION, SEE UTILITY PLANS AND SPECIAL PROVISIONS.

NOTES

ASSUMED LIVE LOAD = HS 20 OR ALTERNATE LOADING.

FOR OTHER DESIGN DATA AND GENERAL NOTES, SEE SHEET SN.

THIS BRIDGE HAS BEEN DESIGNED BY THE STRENGTH DESIGN METHOD AS SPECIFIED IN AASHTO STANDARD SPECIFICATIONS.

PRESTRESSED CONCRETE DECK PANELS MAY BE USED IN LIEU OF METAL STAY-IN-PLACE FORMS IN ACCORDANCE WITH ARTICLE 420-3 OF THE STANDARD SPECIFICATIONS.

THE EXISTING STRUCTURE CONSISTING OF 5 SIMPLE SPANS @ 37'-6" EACH; WITH A CLEAR ROADWAY WIDTH OF 17'-0" AND REINFORCED CONCRETE DECK GIRDERS WITH AN ASPHALT WEARING SURFACE ON REINFORCED CONCRETE ABUTMENTS, REINFORCED CONCRETE POST & WEB, REINFORCED CONCRETE POST & BEAM, ALL ON PILE FOOTINGS, AND LOCATED AT THE SITE OF THE PROPOSED STRUCTURE, SHALL BE REMOVED. THE EXISTING BRIDGE IS PRESENTLY POSTED BELOW THE LEGAL LOAD LIMIT.

REMOVAL OF THE EXISTING BRIDGE SHALL BE PERFORMED SO AS NOT TO ALLOW DEBRIS TO FALL INTO THE WATER. THE CONTRACTOR SHALL REMOVE THE BRIDGE AND SUBMIT PLANS FOR DEMOLITION IN ACCORDANCE WITH ARTICLE 402-2 OF THE STANDARD SPECIFICATIONS.

THE MATERIAL SHOWN IN THE CROSS-HATCHED AREA SHALL BE EXCAVATED FOR A DISTANCE OF 35 FT. EACH SIDE OF CENTERLINE ROADWAY AS DIRECTED BY THE ENGINEER. THIS WORK WILL BE MEASURED AND PAID FOR AS UNCLASSIFIED STRUCTURE EXCAVATION.

THE SUBSTRUCTURE OF THE EXISTING BRIDGE INDICATED ON THE PLANS IS FROM THE BEST INFORMATION AVAILABLE. SINCE THIS INFORMATION IS SHOWN FOR THE CONVENIENCE OF THE CONTRACTOR, THE CONTRACTOR SHALL HAVE NO CLAIM WHATSOEVER AGAINST THE DEPARTMENT OF TRANSPORTATION FOR ANY DELAYS OR ADDITIONAL COST INCURRED BASED ON DIFFERENCES BETWEEN THE EXISTING BRIDGE SUBSTRUCTURE SHOWN ON THE PLANS AND THE ACTUAL CONDITIONS AT THE PROJECT SITE.

THE CLASS AA CONCRETE IN THE BRIDGE DECK SHALL CONTAIN FLY ASH OR GROUND GRANULATED BLAST FURNACE SLAG AT THE SUBSTITUTION RATE SPECIFIED IN ARTICLE 1024-1 AND IN ACCORDANCE WITH ARTICLES 1024-5 AND 1024-6 OF THE STANDARD SPECIFICATIONS. NO PAYMENT WILL BE MADE FOR THIS SUBSTITUTION AS IT IS CONSIDERED INCIDENTAL TO THE COST OF THE REINFORCED CONCRETE DECK SLAB.

THIS STRUCTURE HAS BEEN DESIGNED IN ACCORDANCE WITH HEC 18, "EVALUATING SCOUR AT BRIDGES", NOVEMBER, 1995.

THIS BRIDGE HAS BEEN DESIGNED IN ACCORDANCE WITH THE REQUIREMENTS OF THE AASHTO STANDARD SPECIFICATIONS FOR SEISMIC DESIGN OF HIGHWAY BRIDGES FOR SEISMIC PERFORMANCE CATEGORY A.

THE CONTRACTOR SHALL PROVIDE INDEPENDENT ASSURANCE SAMPLES OF REINFORCING STEEL AS FOLLOWS: FOR PROJECTS REQUIRING UP TO 400 TONS OF REINFORCING STEEL, ONE 30 INCH SAMPLE OF EACH SIZE BAR USED, AND FOR PROJECTS REQUIRING OVER 400 TONS OF REINFORCING STEEL, TWO 30 INCH SAMPLE OF EACH SIZE BAR USED. THE BARS FROM WHICH THE SAMPLES ARE TAKEN MUST THEN BE SPLICED WITH REPLACEMENT BARS OF THE SIZE AND LENGTH OF THE SAMPLE, PLUS A MINIMUM LAP SPLICE OF THIRTY BAR DIAMETERS.

NEEDLE BEAMS WILL NOT BE ALLOWED UNLESS OTHERWISE CALLED FOR ON THE PLANS OR APPROVED BY THE ENGINEER.

FOR SUBMITTAL OF WORKING DRAWINGS, SEE SPECIAL PROVISIONS.

FOR FALSEWORK AND FORMWORK, SEE SPECIAL PROVISIONS.

PILES FOR END BENT NO.1 AND END BENT NO.2 SHALL BE DRIVEN TO A MINIMUM BEARING CAPACITY OF 60 TONS EACH.

PILES AT BENTS NO.1 AND BENT NO.2 SHALL BE DRIVEN TO AN ELEVATION NO HIGHER THAN 600' AND SATISFY THE BEARING CAPACITY OF 200 TONS EACH.

THE SCOUR CRITICAL ELEVATION FOR BENT NO.1 AND BENT NO.2 IS 617'. THE SCOUR CRITICAL ELEVATIONS ARE FOR USE BY MAINTENANCE FORCES TO MONITOR POSSIBLE SCOUR PROBLEMS DURING THE LIFE OF THE STRUCTURE.

INSTALLATION OF PILES UTILIZING JETTING WILL NOT BE ALLOWED.

IT HAS BEEN ESTIMATED THAT A HAMMER WITH AN EQUIVALENT RATED ENERGY IN THE RANGE OF 100,000 TO 150,000 FT-POUNDS PER BLOW WILL BE REQUIRED TO DRIVE THE PP 30 X 0.625 PILES. THIS ESTIMATED ENERGY RANGE DOES NOT RELEASE THE CONTRACTOR FROM THE PROVISIONS OUTLINED IN ARTICLE 450-6 OF THE STANDARD SPECIFICATIONS.


THE FIRST PRODUCTION PP 30 X 0.625 PILE SHALL BE DRIVEN AS A DYNAMIC LOAD TEST PILE AS DIRECTED BY THE ENGINEER. SEE BEARING PILES SPECIAL PROVISION. THE PILE DRIVING ANALYZER AND WAVE EQUATION SHALL BE USED TO DETERMINE THE BEARING CAPACITY OF THE PP 30 X 0.625 PILES.

WHEN DRIVING PILES, THE MAXIMUM BLOW COUNT SHALL NOT BE EXCEEDED.

REMOVABLE FORMS MAY BE USED IN LIEU OF METAL STAY-IN-PLACE FORMS IN ACCORDANCE WITH ARTICLE 420-3 OF THE STANDARD SPECIFICATIONS.

AT THE CONTRACTOR'S OPTION, AND UPON REMOVAL OF THE CAUSEWAY, THE CLASS II RIP RAP USED IN THE CAUSEWAY MAY BE PLACED AS RIP RAP SLOPE PROTECTION; SEE SPECIAL PROVISIONS FOR CONSTRUCTION, MAINTENANCE AND REMOVAL OF TEMPORARY ACCESS AT STATION 27+49.00-L-

THE CONTRACTOR MAY CHOOSE TO UTILIZE THE STANDARD OVERHANG FALSEWORK BRACING SYSTEM, SEE "STANDARD OVERHANG FALSEWORK" SHEETS.

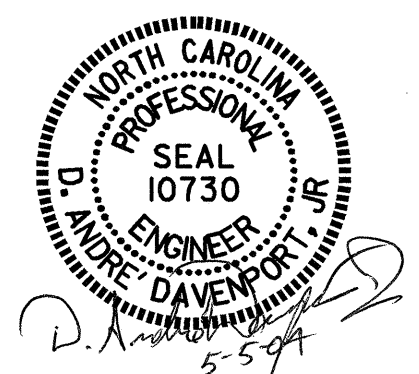

TOTAL BILL OF MATERIAL

	CONST. MAINT. & REMOVAL OF TEMP. ACCESS	REMOVAL OF EXISTING STRUCTURE	UNCLASSIFIED STRUCTURE EXCAVATION	REINFORCED CONCRETE DECK SLAB	GROOVING BRIDGE FLOORS	CLASS A CONCRETE	BRIDGE APPROACH SLABS	REINFORCING STEEL	54" PRESTRESSED CONCRETE GIRDERS	HP 12 X 53 STEEL PILES	PP 30 X 0.625 STEEL PILES	CONCRETE BARRIER RAIL	PLAIN RIP RAP CLASS II (2'-0" THICK)	FILTER FABRIC FOR DRAINAGE	ELASTOMERIC BEARINGS	EVAZOTE JOINT SEALS	DYNAMIC LOAD TEST
	LUMP SUM	LUMP SUM	CU. YDS.	SQ.FT.	SQ.FT.	CU.YDS.	LUMP SUM	LBS.	NO. LIN.FT.	NO. LIN.FT.	NO. LIN.FT.	LIN.FT.	TONS	SQ.YDS.	LUMP SUM	LUMP SUM	EACH
SUPERSTRUCTURE				7608	6169		LUMP SUM		12 906.33			457.60			LUMP SUM	LUMP SUM	
END BENT NO.1						24.8		3520		7 350			269	299			
BENT NO.1						14.4		2405			5 250						
BENT NO.2						14.4		2405			5 250						
END BENT NO.2						24.9		3757		9 360			232	257			
TOTAL	LUMP SUM	LUMP SUM	500	7608	6169	78.5	LUMP SUM	12087	12 906.33	16 710	10 500	457.60	501	556	LUMP SUM	LUMP SUM	1

PROJECT NO. B-4334
DAVIDSON COUNTY
 STATION: 27+49.00 -L-

SHEET 3 OF 3

STATE OF NORTH CAROLINA
 DEPARTMENT OF TRANSPORTATION
 RALEIGH
GENERAL DRAWING
 FOR BRIDGE OVER
 SOUTH POTTS CREEK ON SR 1147
 BETWEEN SR 1151 AND SR 1153

DRAWN BY : H. T. BARBOUR DATE : 9-12-03
 CHECKED BY : D. A. DAVENPORT DATE : 9-03

REVISIONS						SHEET NO.
NO.	BY:	DATE:	NO.	BY:	DATE:	S-3
1			3			TOTAL SHEETS 31
2			4			