
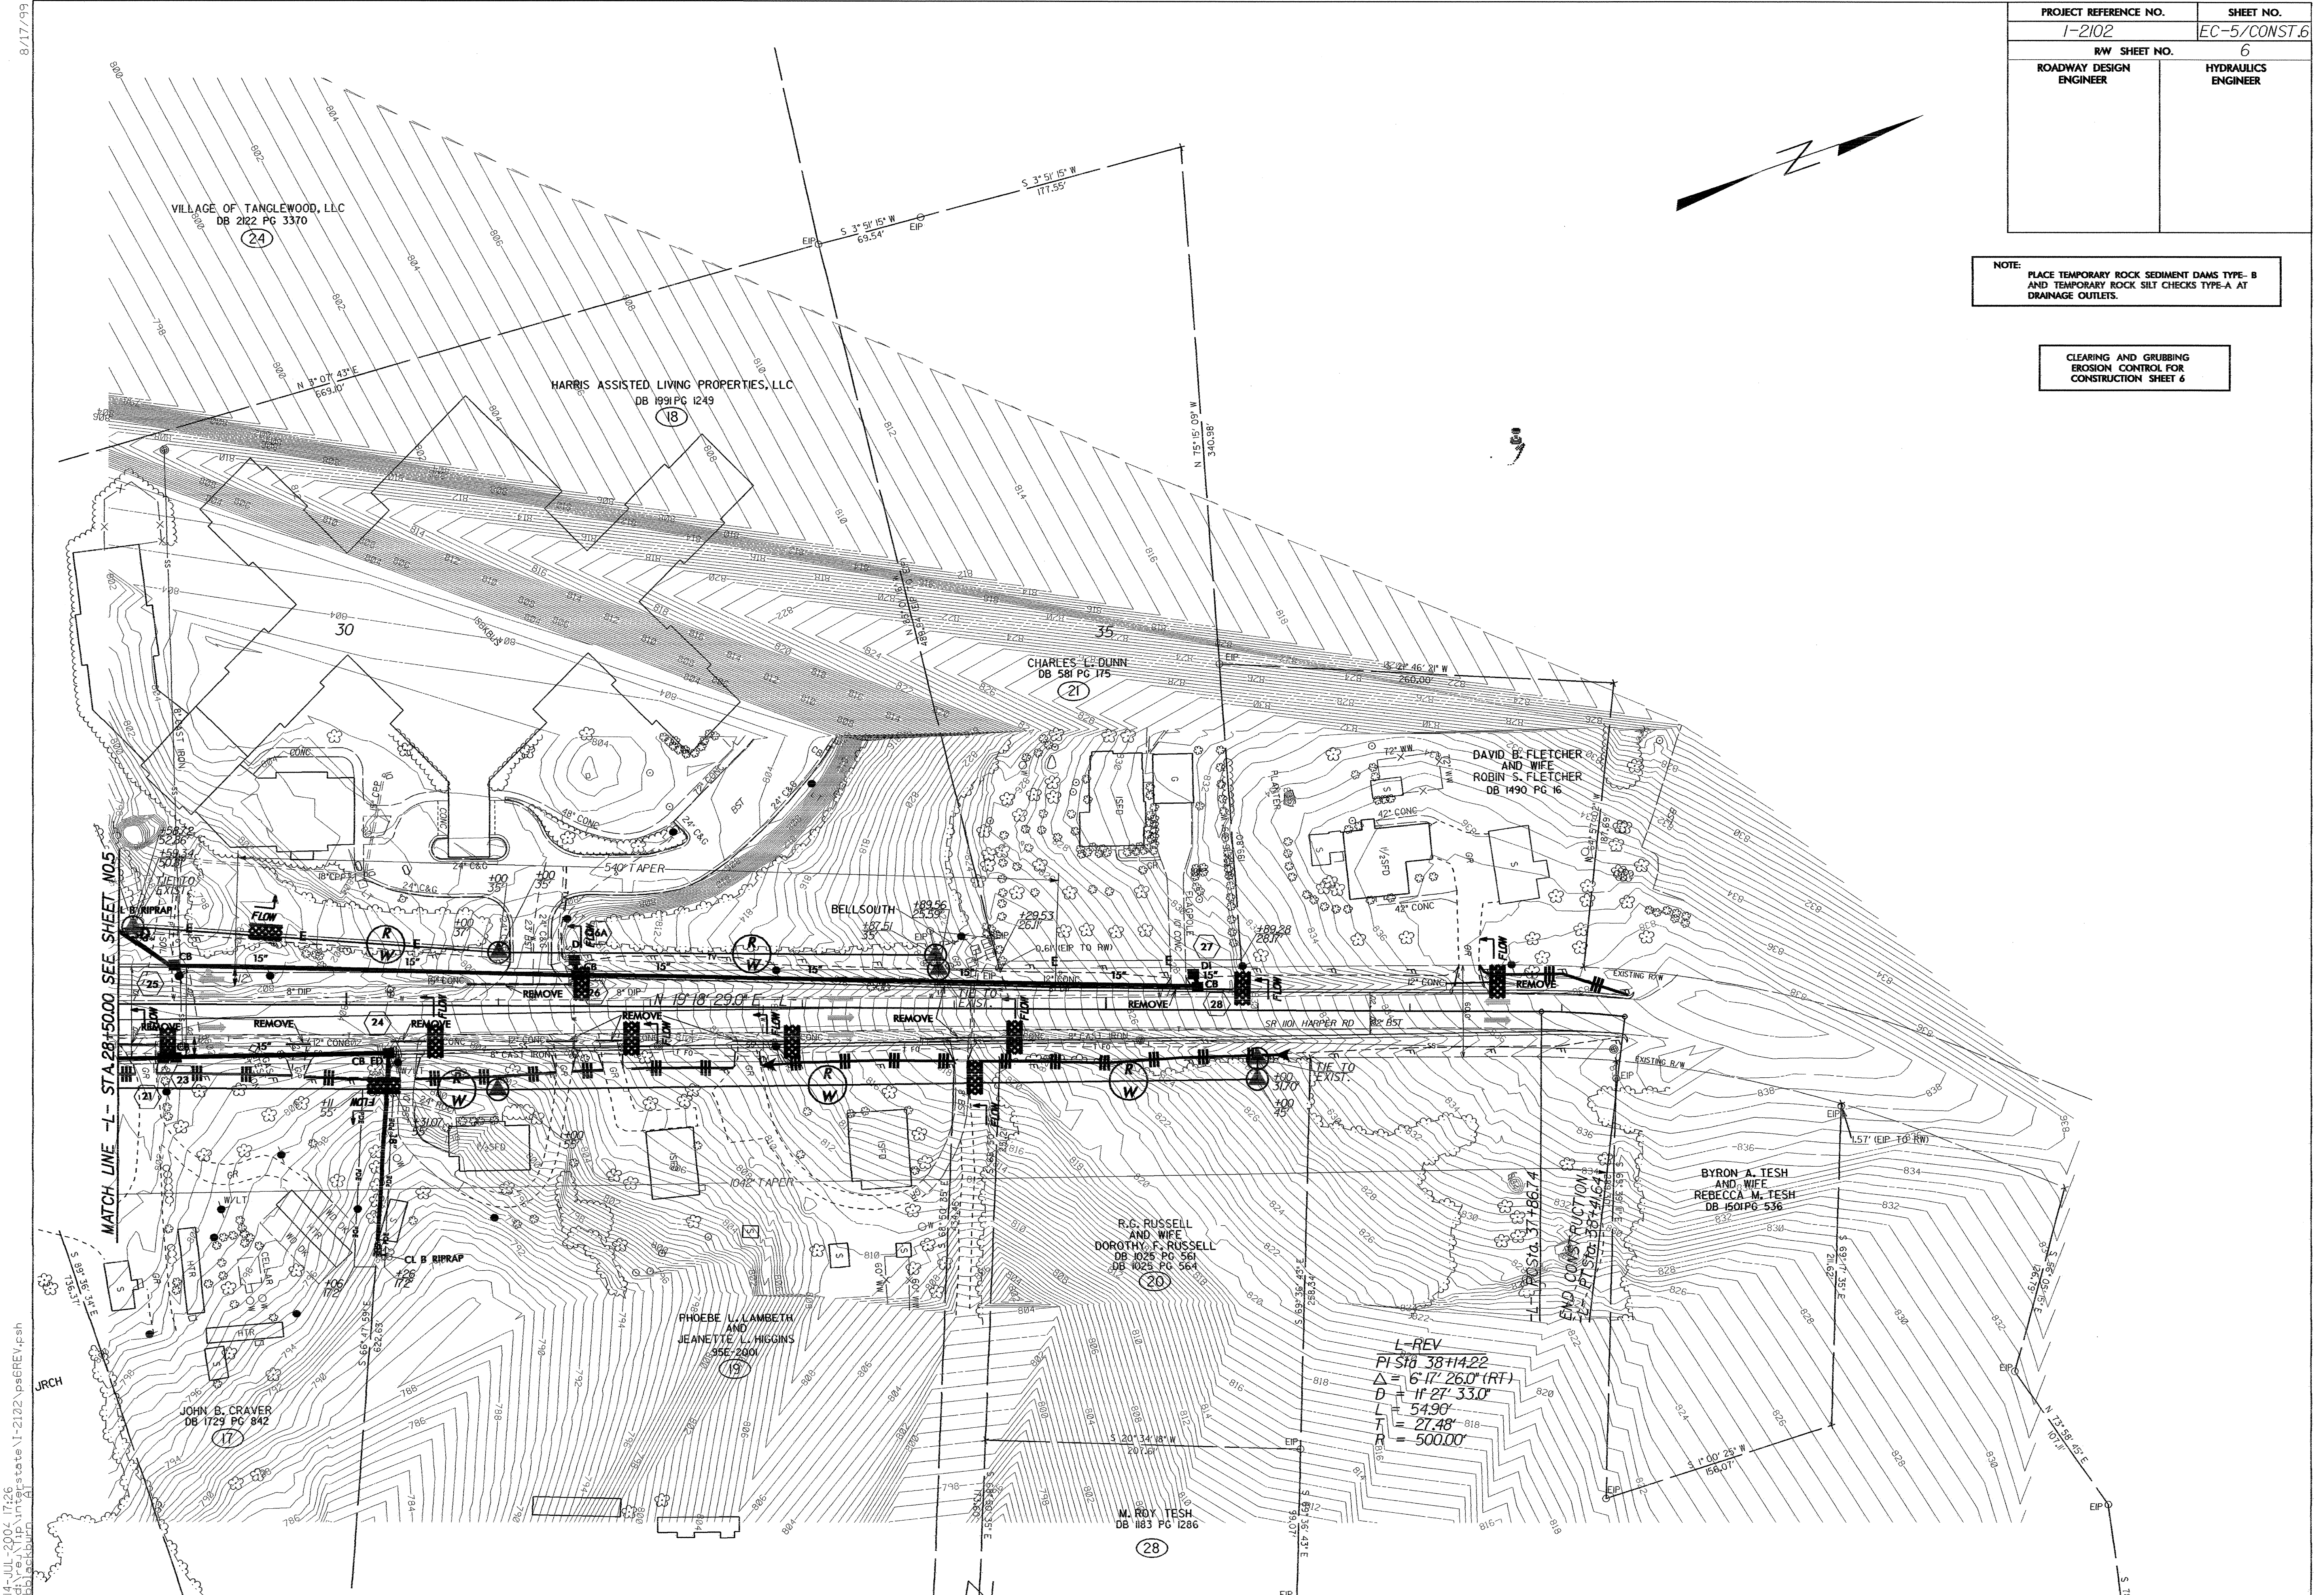


PROJECT REFERENCE NO. 1-2102	SHEET NO. EC-5/CONST.6
R/W SHEET NO. 6	6
ROADWAY DESIGN ENGINEER	HYDRAULICS ENGINEER

NOTE: PLACE TEMPORARY ROCK SEDIMENT DAMS TYPE-B AND TEMPORARY ROCK SILT CHECKS TYPE-A AT DRAINAGE OUTLETS.

CLEARING AND GRUBBING EROSION CONTROL FOR CONSTRUCTION SHEET 6

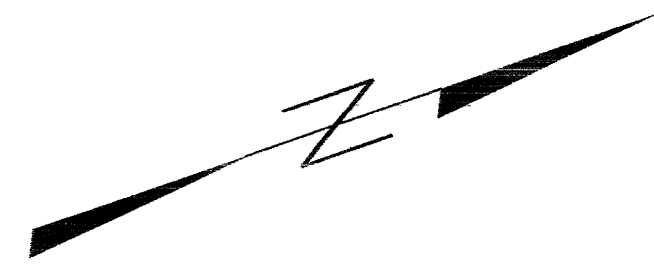

14-JUL-2004 17:26
 I:\Projects\1-2102\ps6REV1.psh
 ps6.dwg
 JRCB

L-REV
 PI Stn 38+14.22
 $\Delta = 6' 17'' 26.0'' (RT)$
 $D = 11' 27'' 33.0''$
 $L = 54.90'$
 $T = 27.48'$
 $R = 500.00'$