
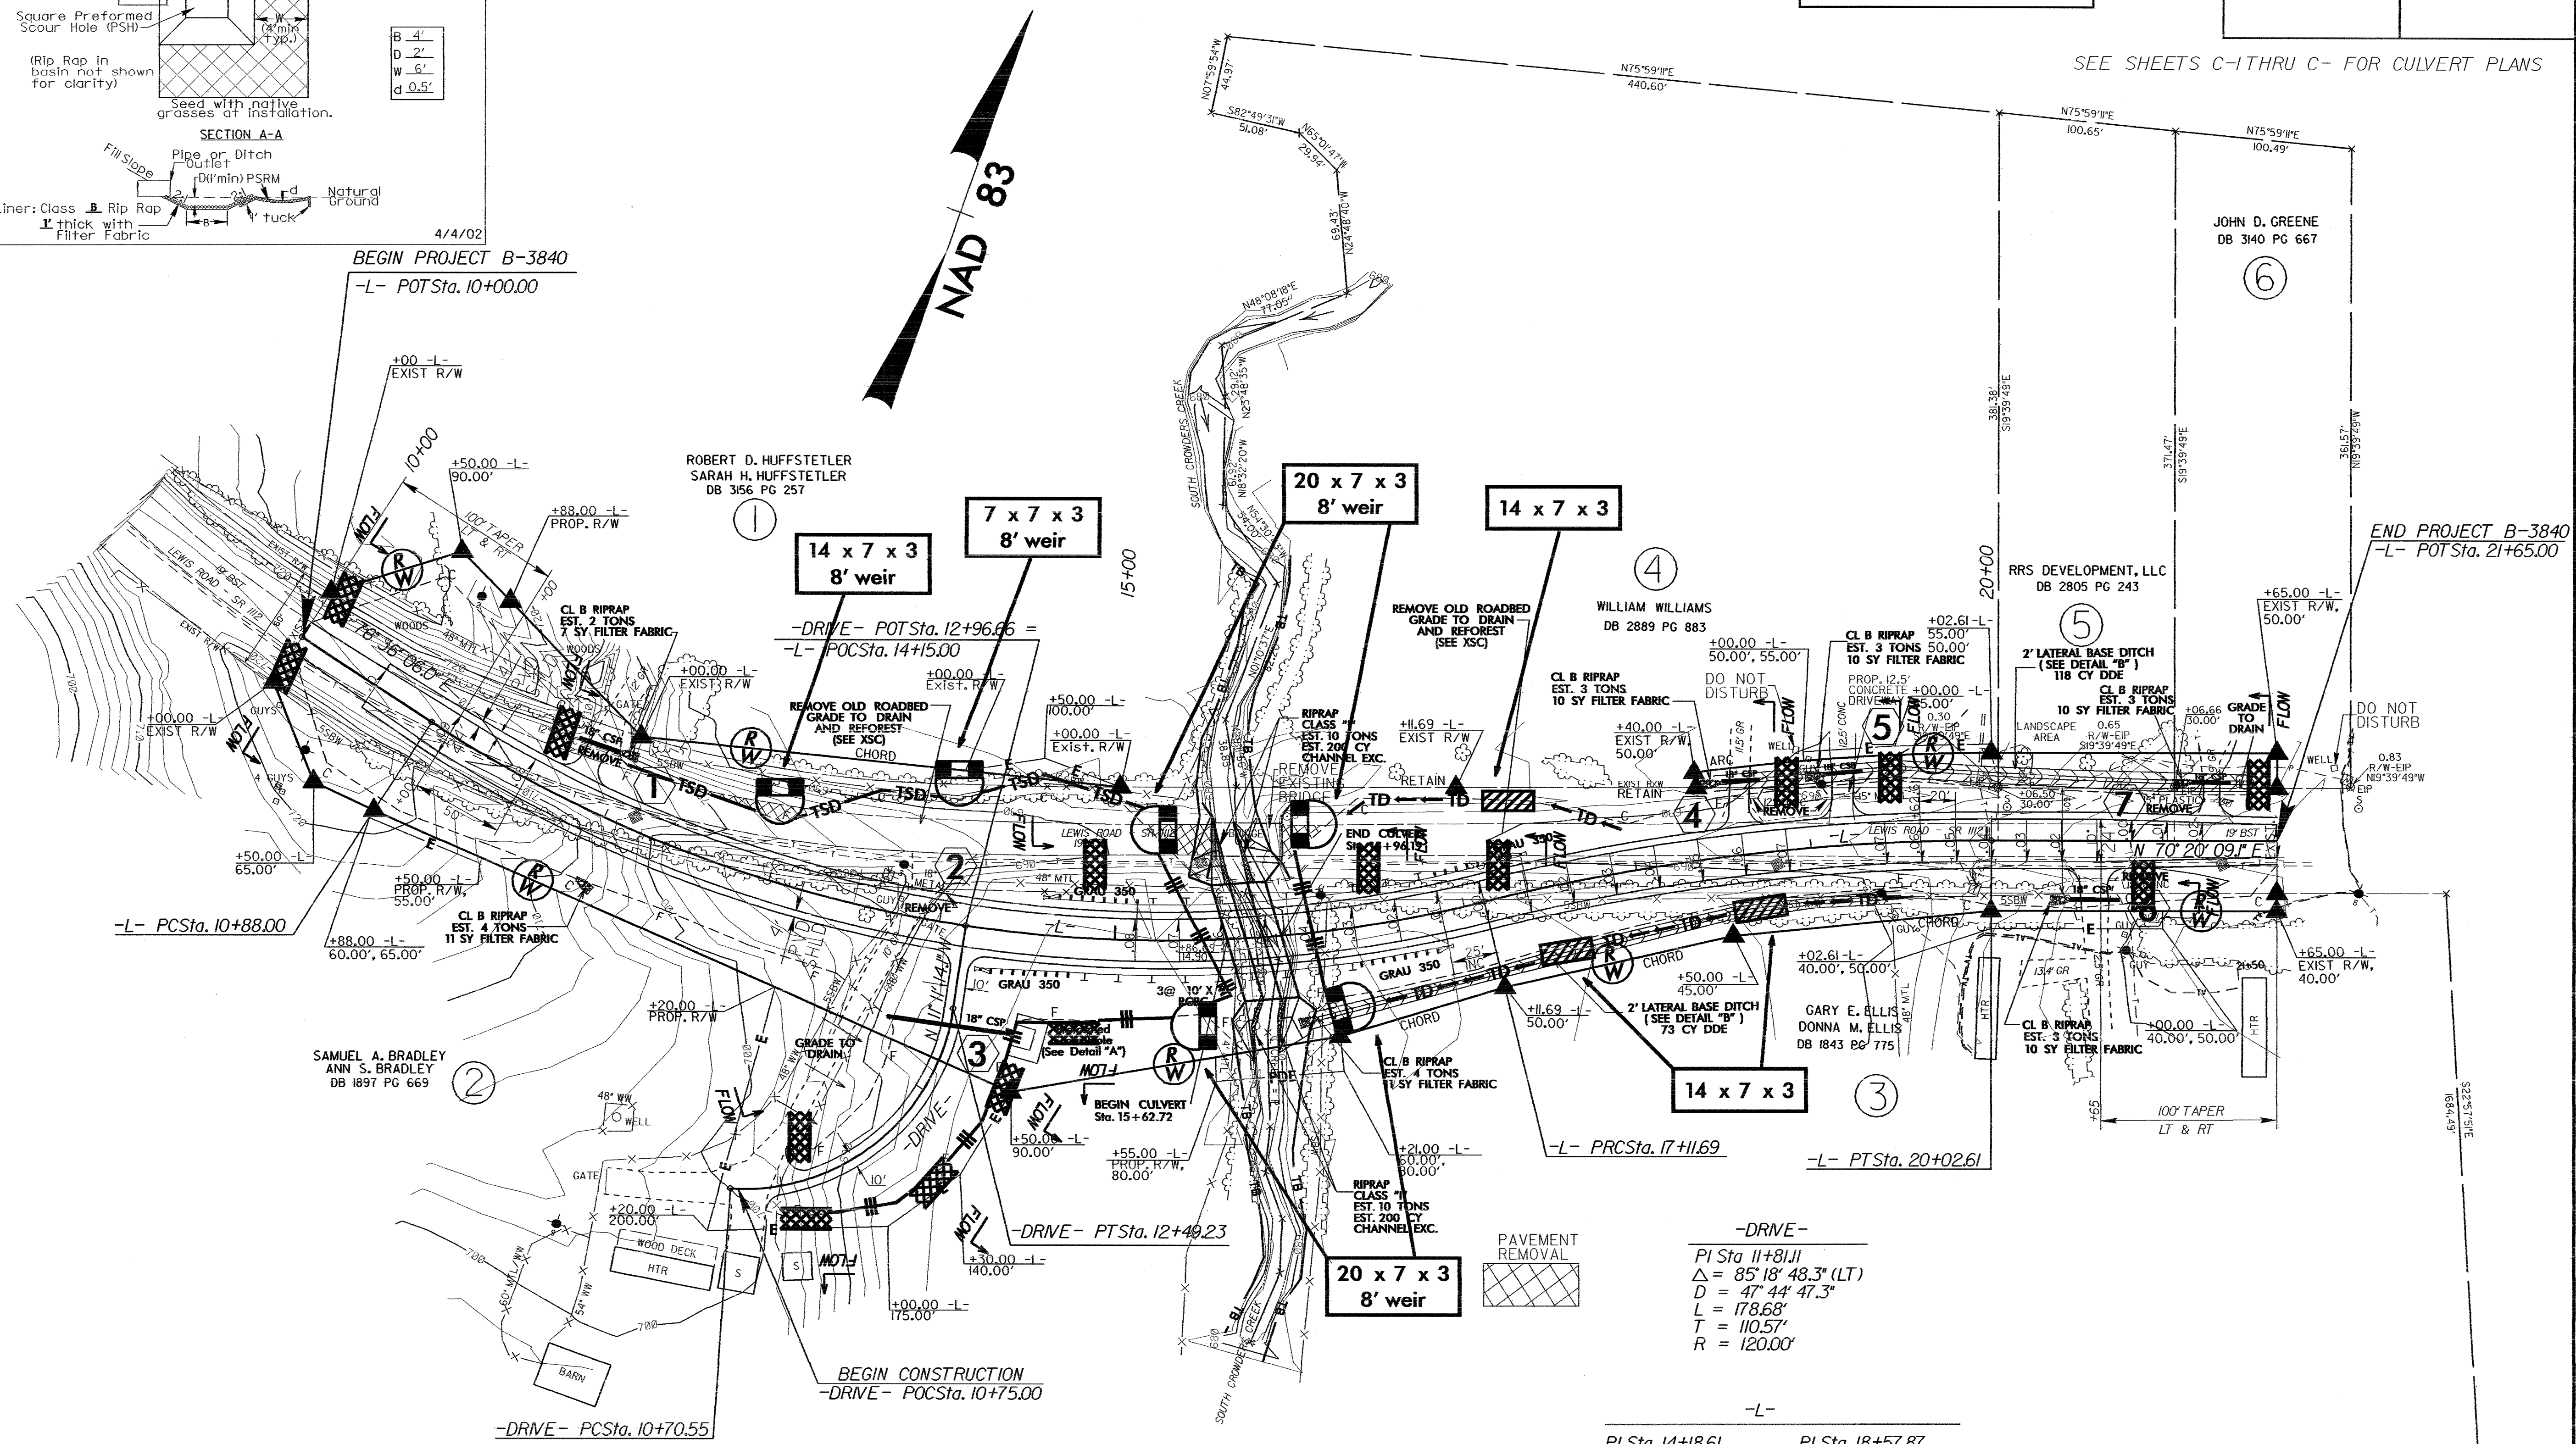
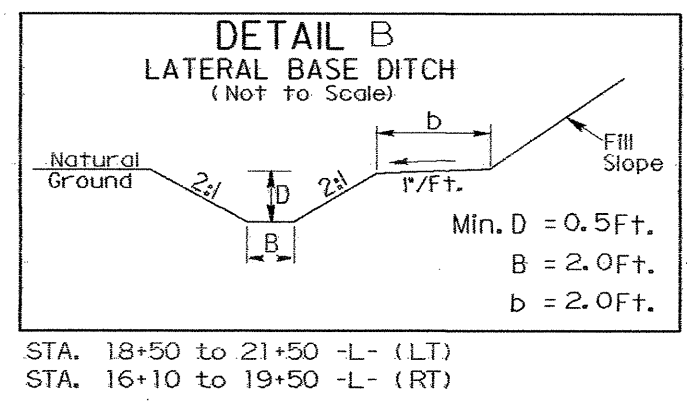


NOTE:
PLACE TEMPORARY ROCK SEDIMENT DAMS TYPE-B AND TEMPORARY ROCK SILT CHECKS TYPE-A AT DRAINAGE OUTLETS.

CLEARING AND GRUBBING EROSION CONTROL FOR CONSTRUCTION SHEET 4

SEE SHEETS C-I THRU C- FOR CULVERT PLANS

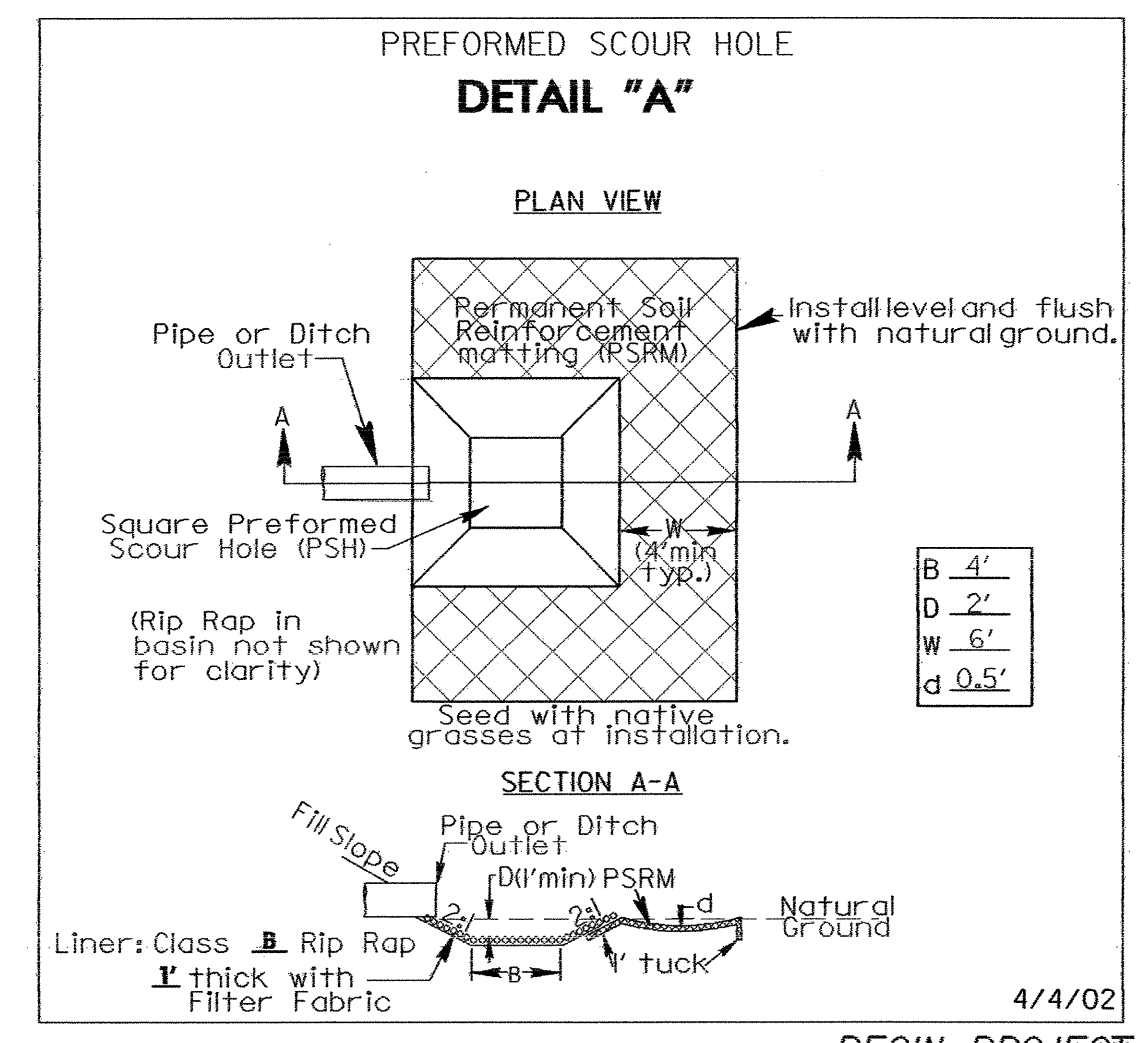

-DRIVE-
PI Sta 11+81.11
 $\Delta = 85^{\circ} 18' 48.3''$ (LT)
D = 47' 44" 47.3"
L = 178.68'
T = 110.57'
R = 120.00'

-DRIVE-
PI Sta 14+18.61
 $\Delta = 47^{\circ} 01' 10.0''$ (LT)
D = 7' 32" 20.1"
L = 623.69'
T = 330.61'
R = 760.00'
RO = SEE PLANS
SE = 0.08

-DRIVE-
PI Sta 18+57.87
 $\Delta = 13^{\circ} 53' 25.1''$ (RT)
D = 4' 46" 28.7"
L = 290.92'
T = 146.18'
R = 1200.00'
RO = SEE PLANS
SE = 0.07

NOTE: TIE ALL DRIVEWAYS WITH A 10' RADIUS
NOTE: SEE SHEET NO. 5 FOR -L- PROFILE
NOTE: SEE SHEET NO. 5 FOR -DRIVE- PROFILE