



-Y23-  
 PI Sta. 12+46.144  
 $\Delta = 9^{\circ} 35' 52.0''$  (LT)  
 L = 37.691  
 T = 18.890  
 R = 225.000  
 SE = 07  
 INC = 7.2

NOTE:  
 PLACE TEMPORARY ROCK SEDIMENT DAMS TYPE-B  
 AND TEMPORARY ROCK SILT CHECKS TYPE-A AT  
 DRAINAGE OUTLETS.

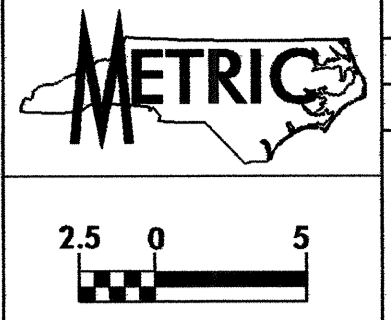

PROJECT REFERENCE NO. U-2717	SHEET NO. EC-30/CONST.30
R/W SHEET NO.	
ROADWAY DESIGN ENGINEER	HYDRAULICS ENGINEER
CONST. REV.	
R/W REV.	

CLEARING AND GRUBBING  
 EROSION CONTROL FOR  
 CONSTRUCTION SHEET 30

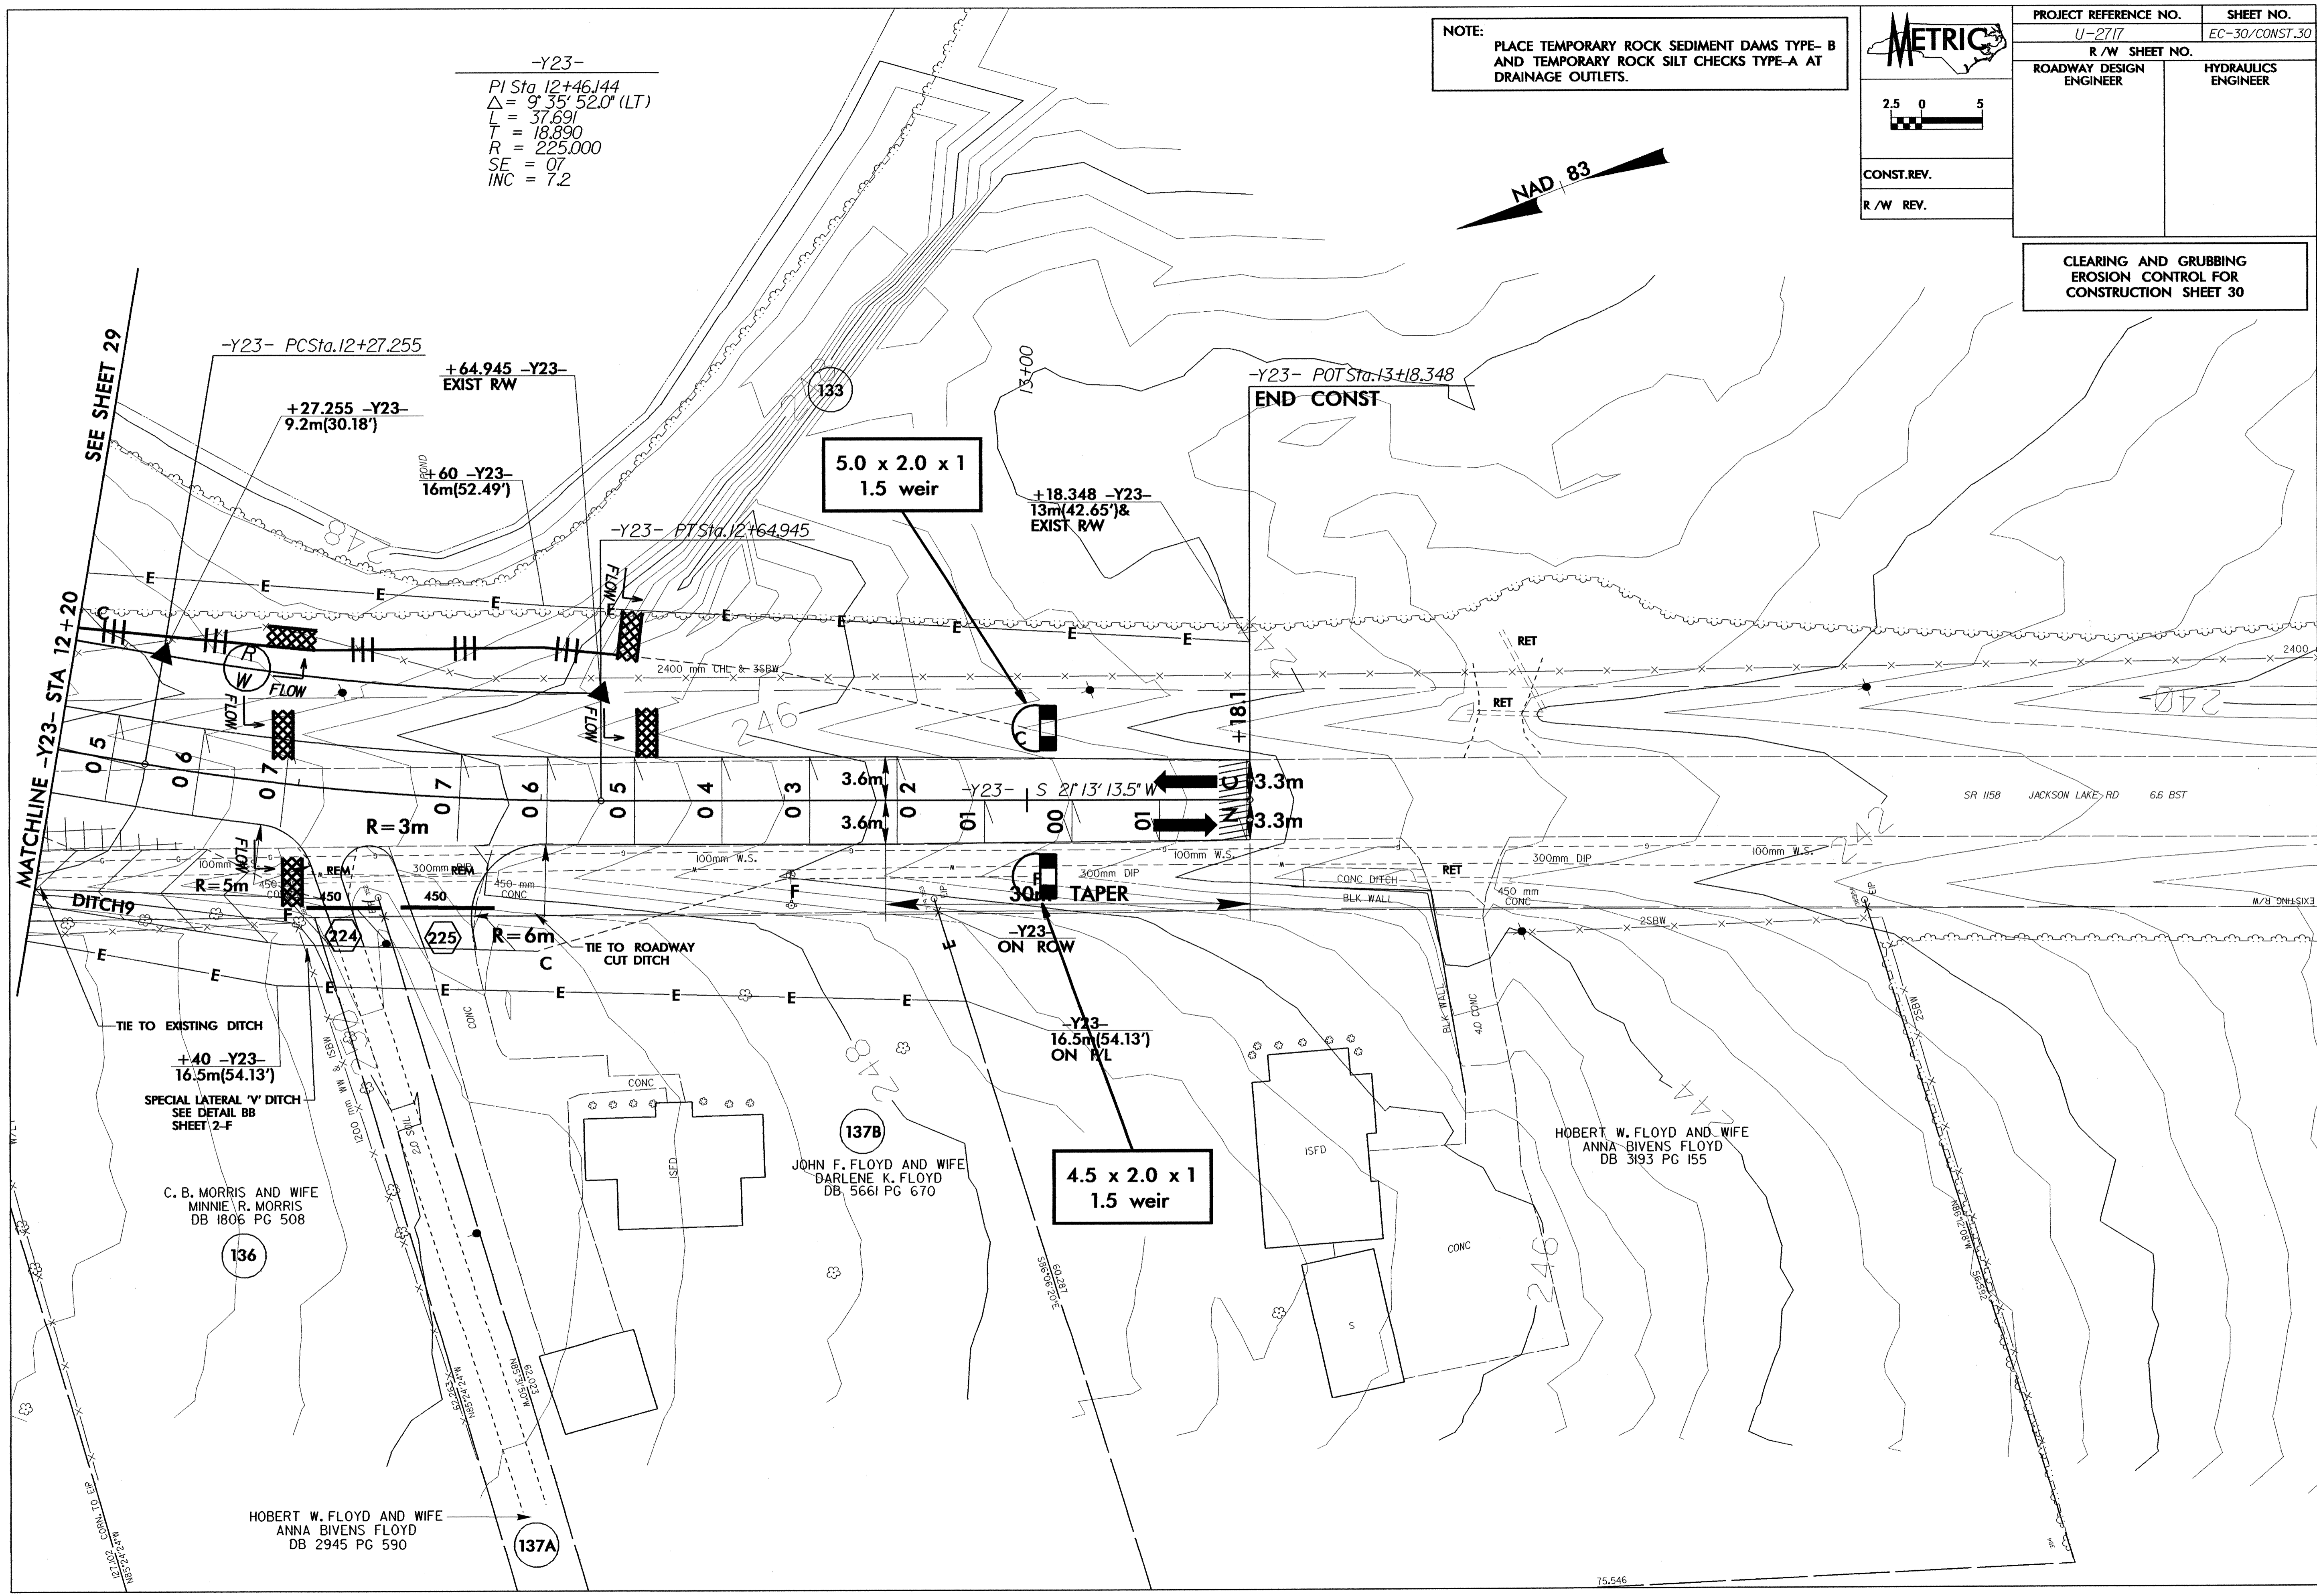

MATCHLINE -Y23- STA 12+20

SEE SHEET 29

