



NOTE:  
PLACE TEMPORARY ROCK SEDIMENT DAMS TYPE-B  
AND TEMPORARY ROCK SILT CHECKS TYPE-A AT  
DRAINAGE OUTLETS.

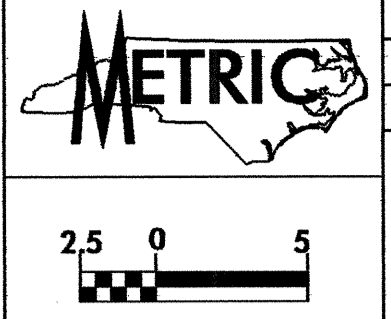

PROJECT REFERENCE NO. U-2717	SHEET NO. EC-28/CONST.28
R/W SHEET NO.	
ROADWAY DESIGN ENGINEER	HYDRAULICS ENGINEER
CONST. REV.	
R/W REV.	

CLEARING AND GRUBBING  
EROSION CONTROL FOR  
CONSTRUCTION SHEET 28

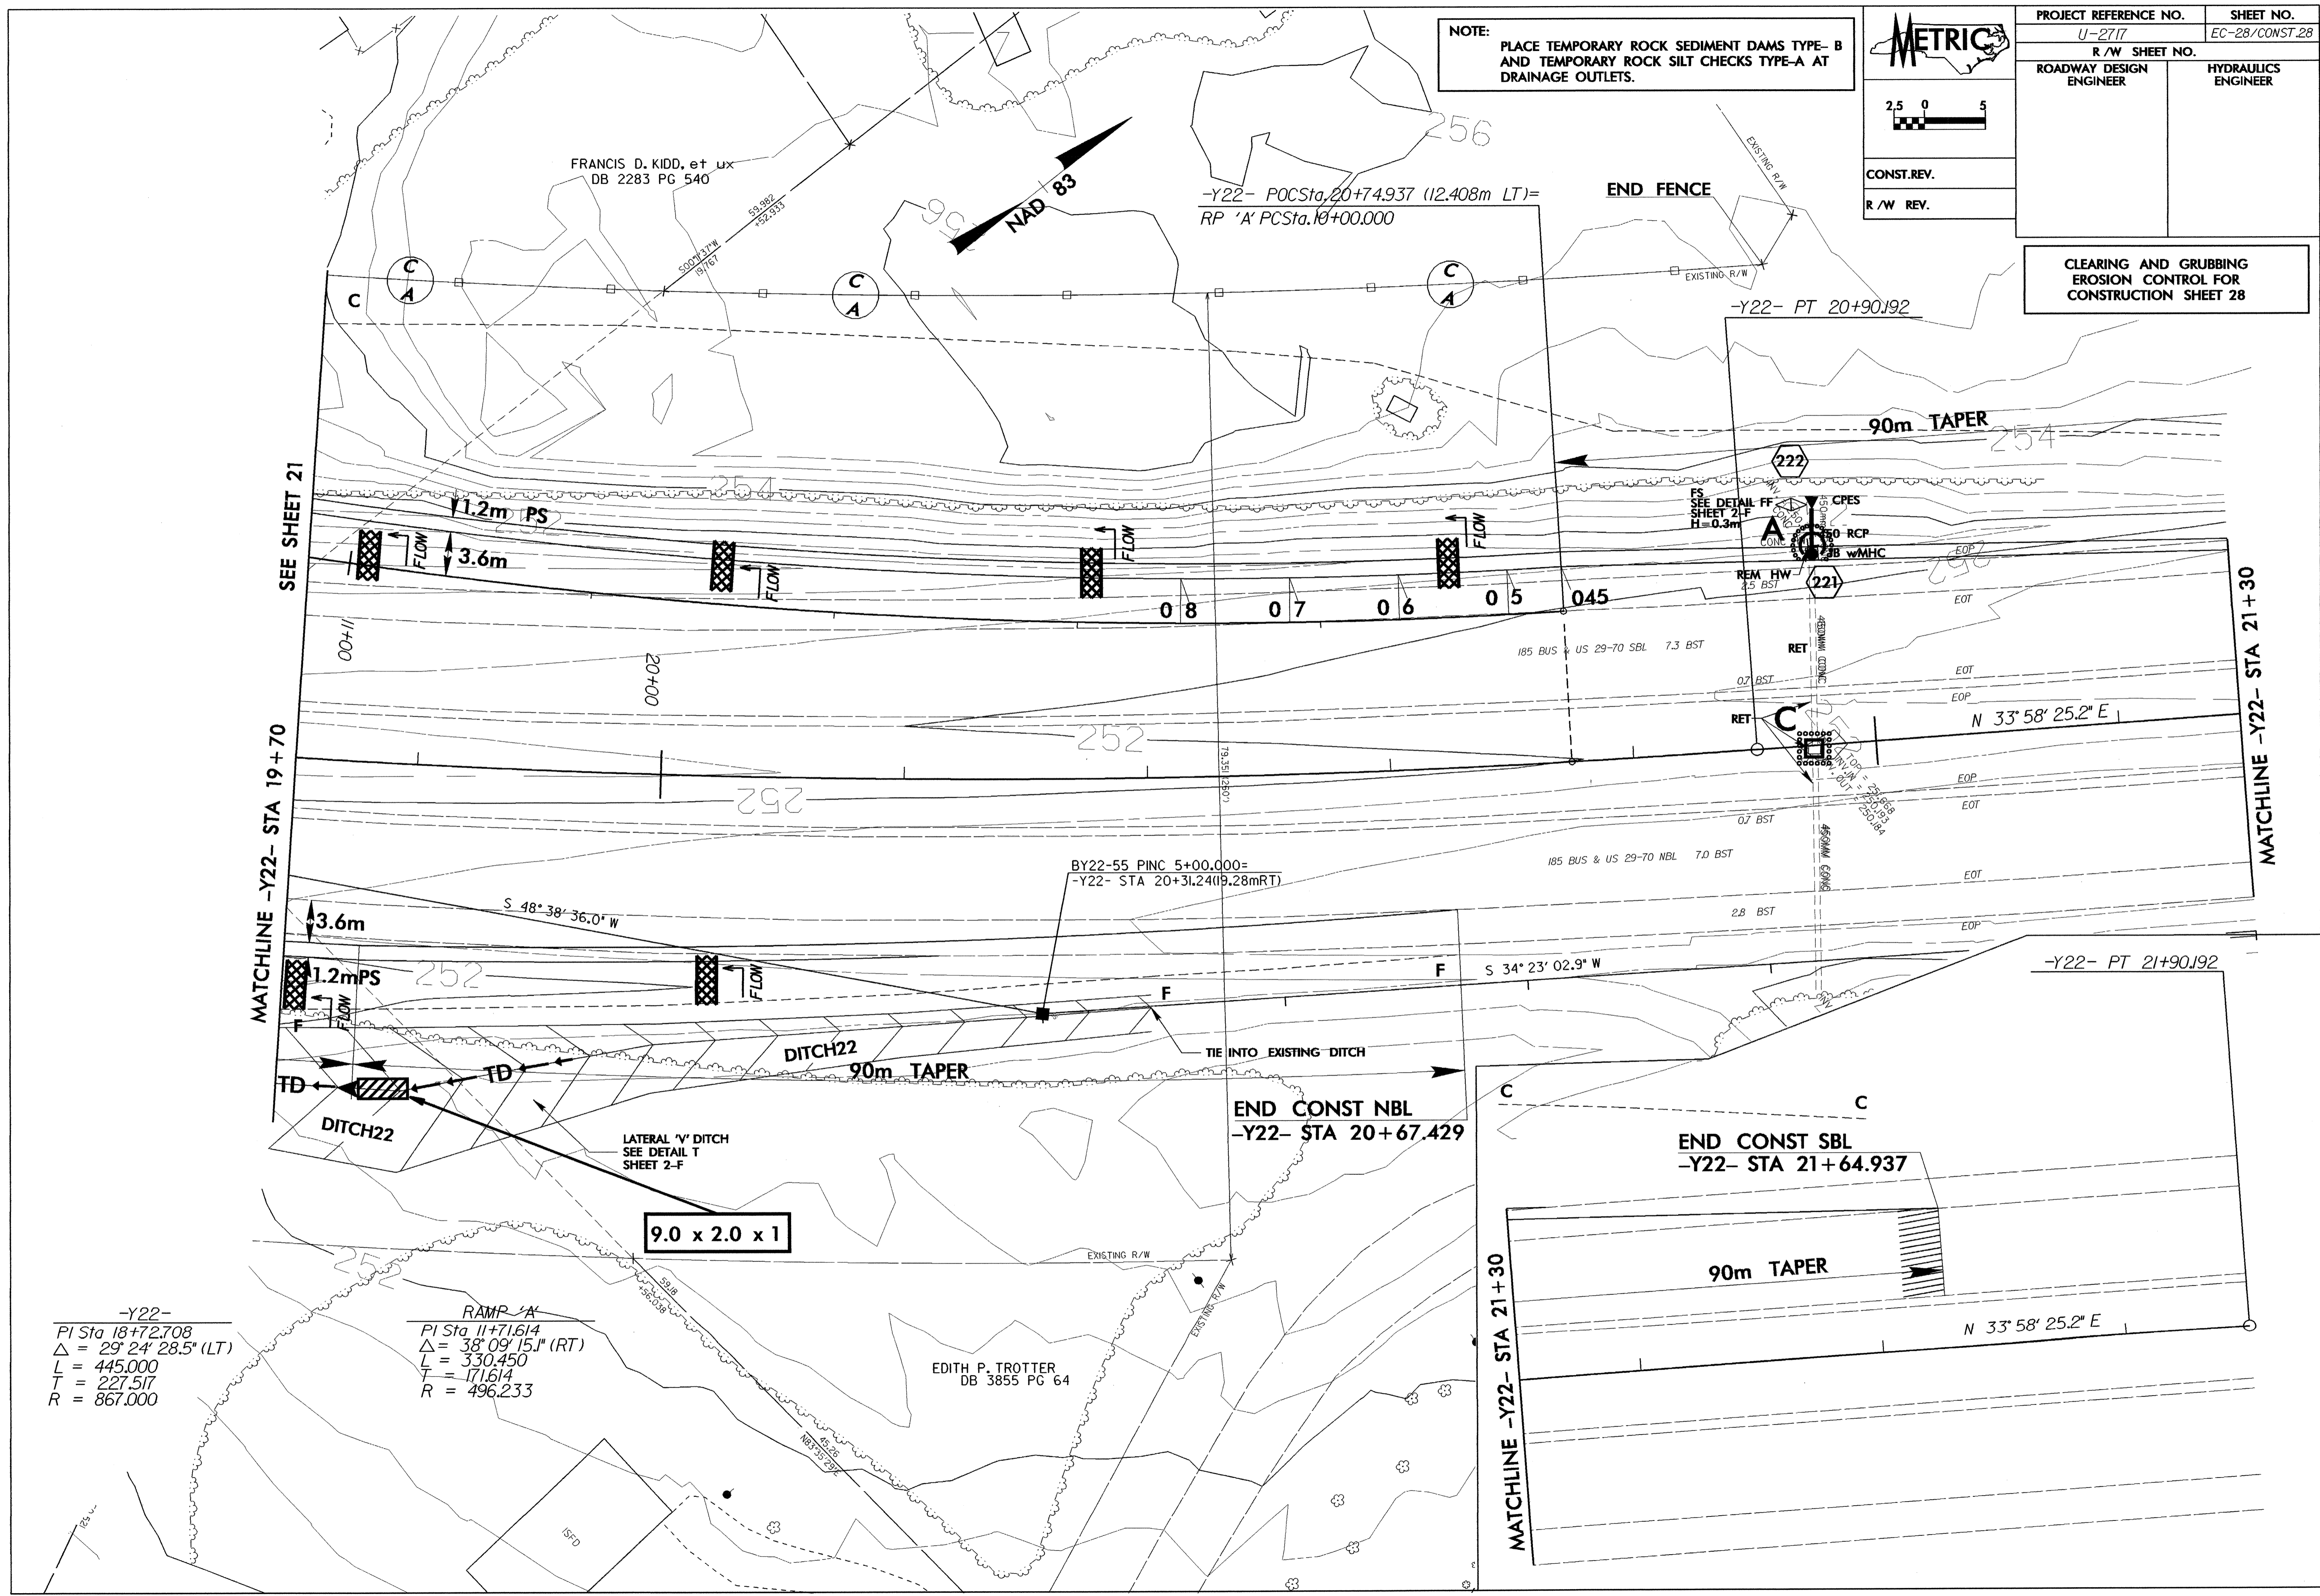

-Y22-  
PI Sta 18+72.708  
 $\Delta = 29^\circ 24' 28.5''$  (LT)  
L = 445.000  
T = 227.517  
R = 867.000

RAMP 'A'  
PI Sta 11+71.614  
 $\Delta = 38^\circ 09' 15.1''$  (RT)  
L = 330.450  
T = 171.614  
R = 496.233

9.0 x 2.0 x 1

EDITH P. TROTTER  
DB 3855 PG 64