

PROJECT REFERENCE NO.	SHEET NO.
U-2717	EC-14/CONST.15
R/W SHEET NO.	
ROADWAY DESIGN ENGINEER	HYDRAULICS ENGINEER


METRIC

CONST. REV.

R/W REV.

NOTE:
PLACE TEMPORARY ROCK SEDIMENT DAMS TYPE-B AND TEMPORARY ROCK SILT CHECKS TYPE-A AT DRAINAGE OUTLETS.

**CLEARING AND GRUBBING
EROSION CONTROL FOR
CONSTRUCTION SHEET 15**

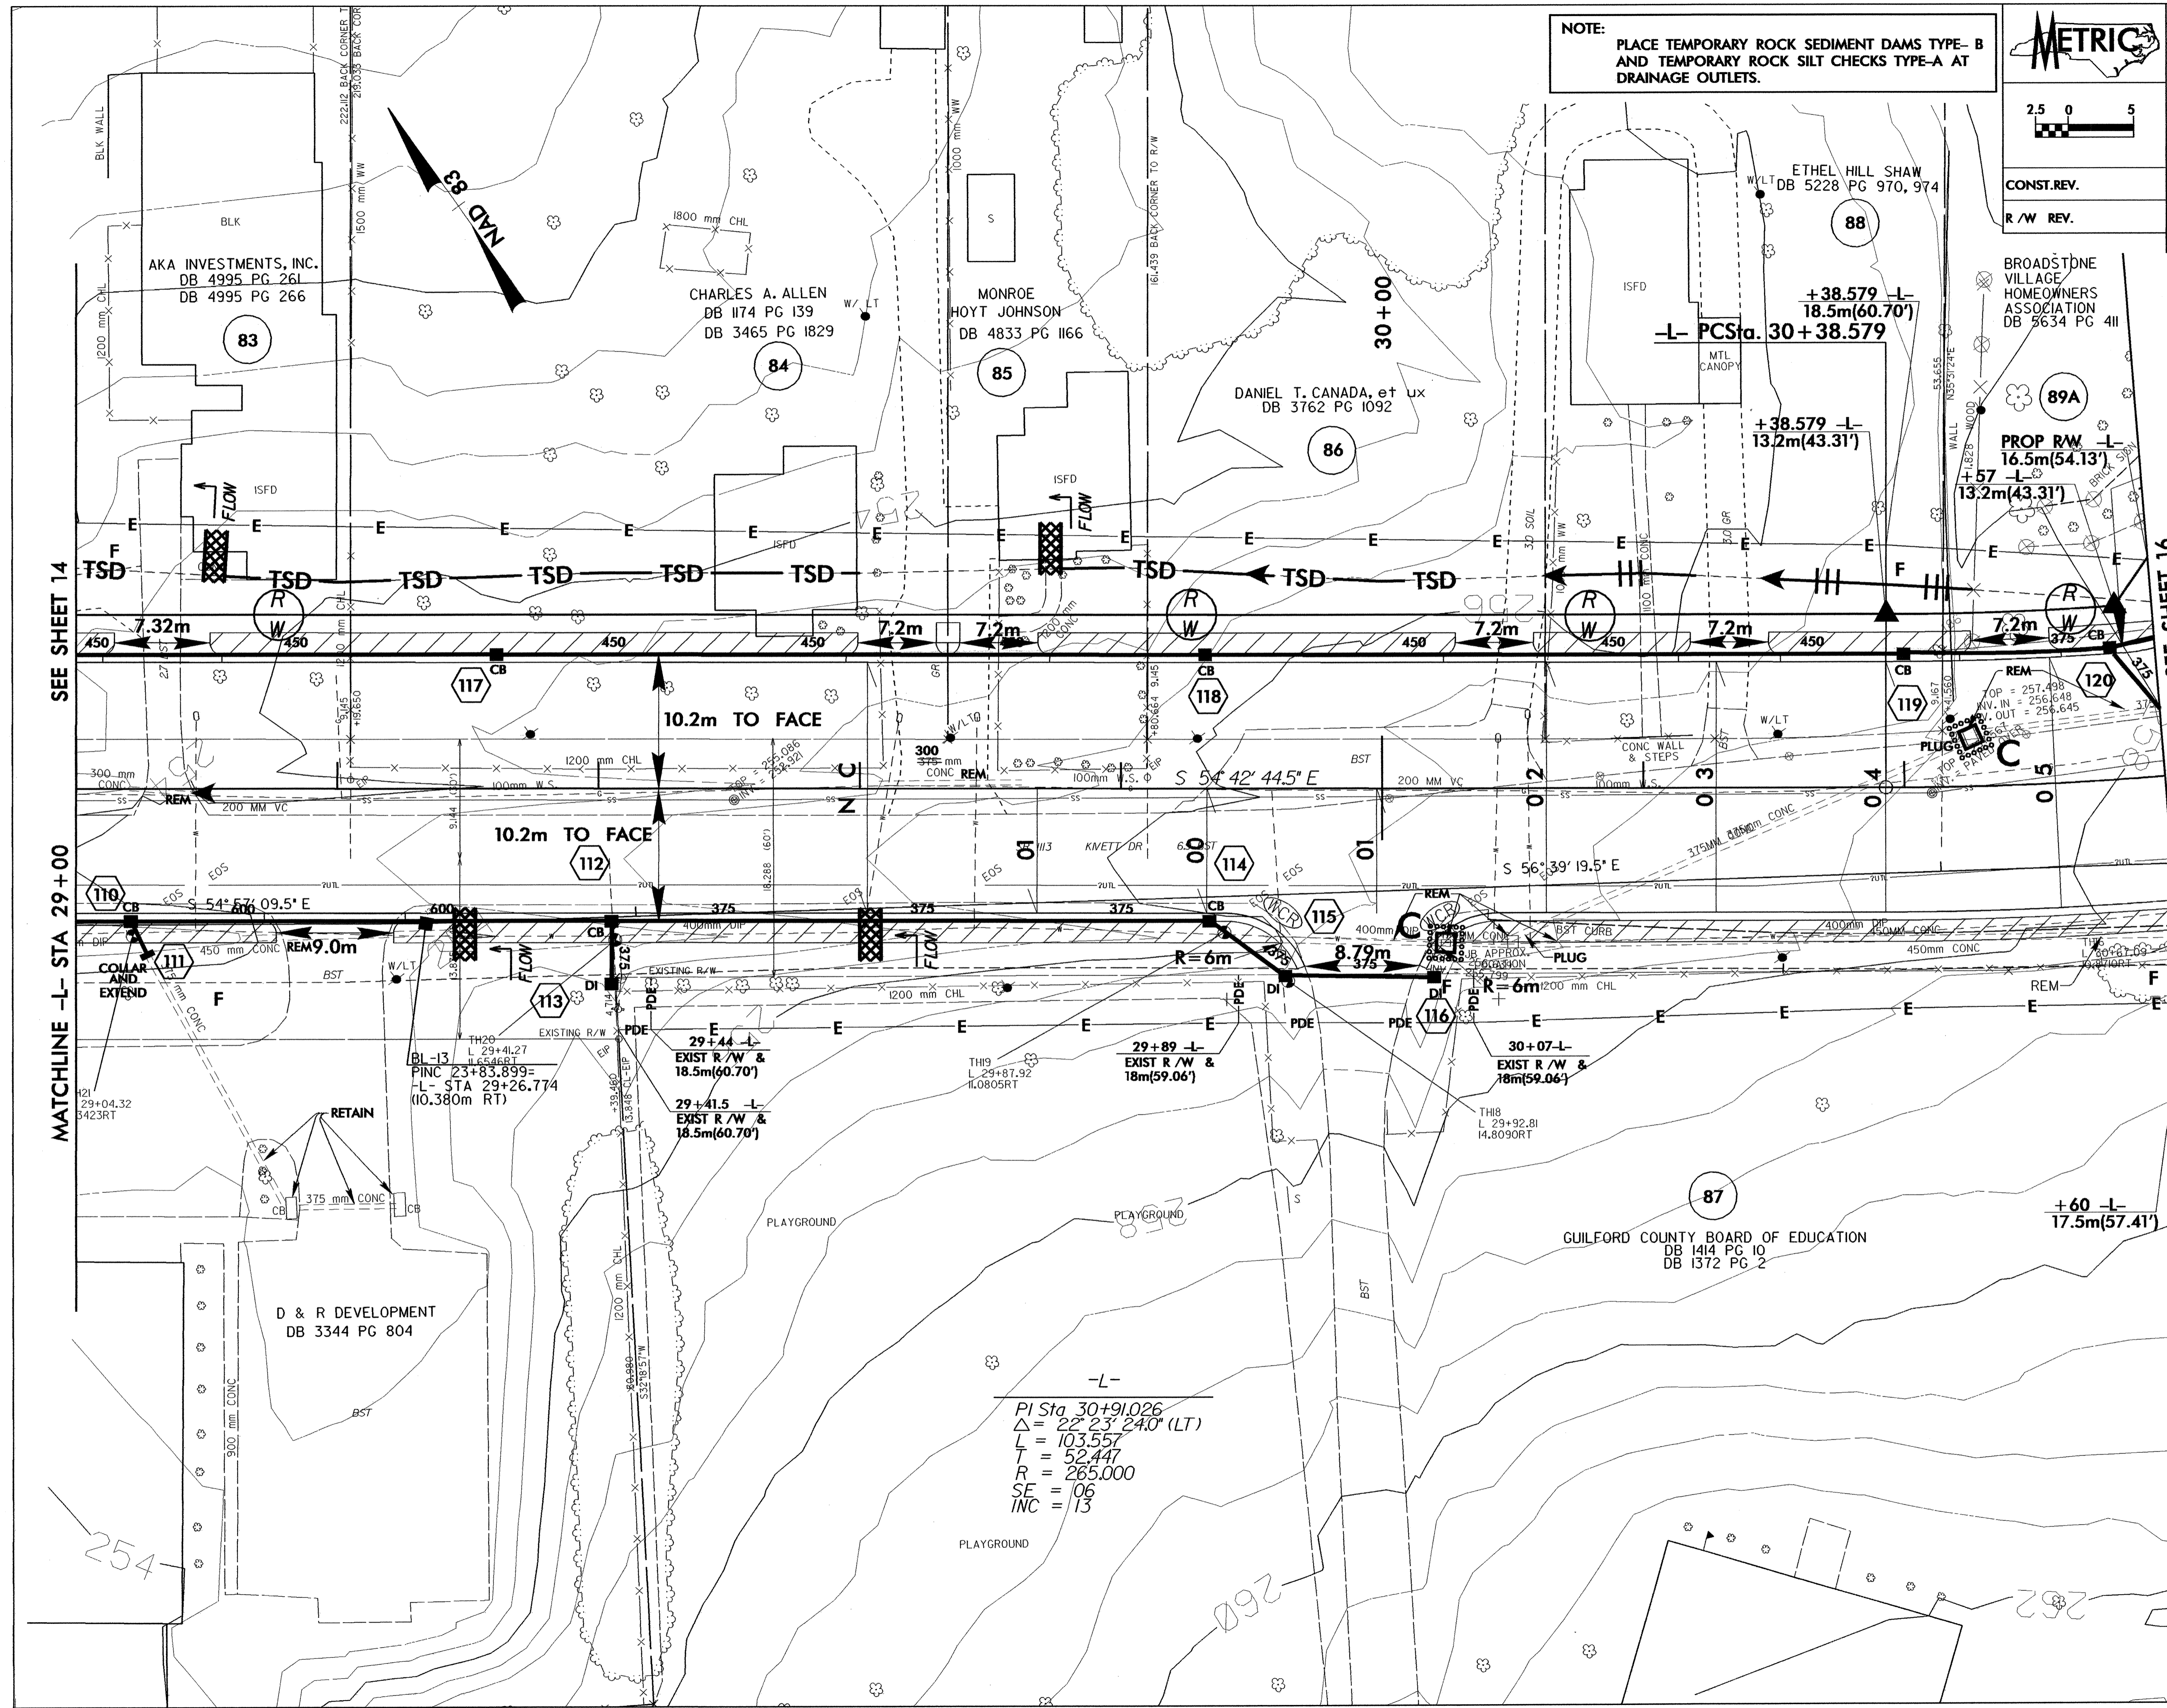

SEE SHEET 14

MATCHLINE -L- STA 29+00

SEE SHEET 16

MATCHLINE -L- STA 30+60

-L-
PI Sta 30+91.026
Δ = 22° 23' 24.0\"/>