



PROJECT REFERENCE NO.	SHEET NO.
U-2717	EC-9/CONST.10
R/W SHEET NO.	
ROADWAY DESIGN ENGINEER	HYDRAULICS ENGINEER

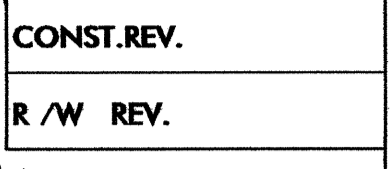

CONST. REV.
R/W REV.

CLEARING AND GRUBBING
EROSION CONTROL FOR
CONSTRUCTION SHEET 10

NOTE:
PLACE TEMPORARY ROCK SEDIMENT DAMS TYPE-B
AND TEMPORARY ROCK SILT CHECKS TYPE-A AT
DRAINAGE OUTLETS.

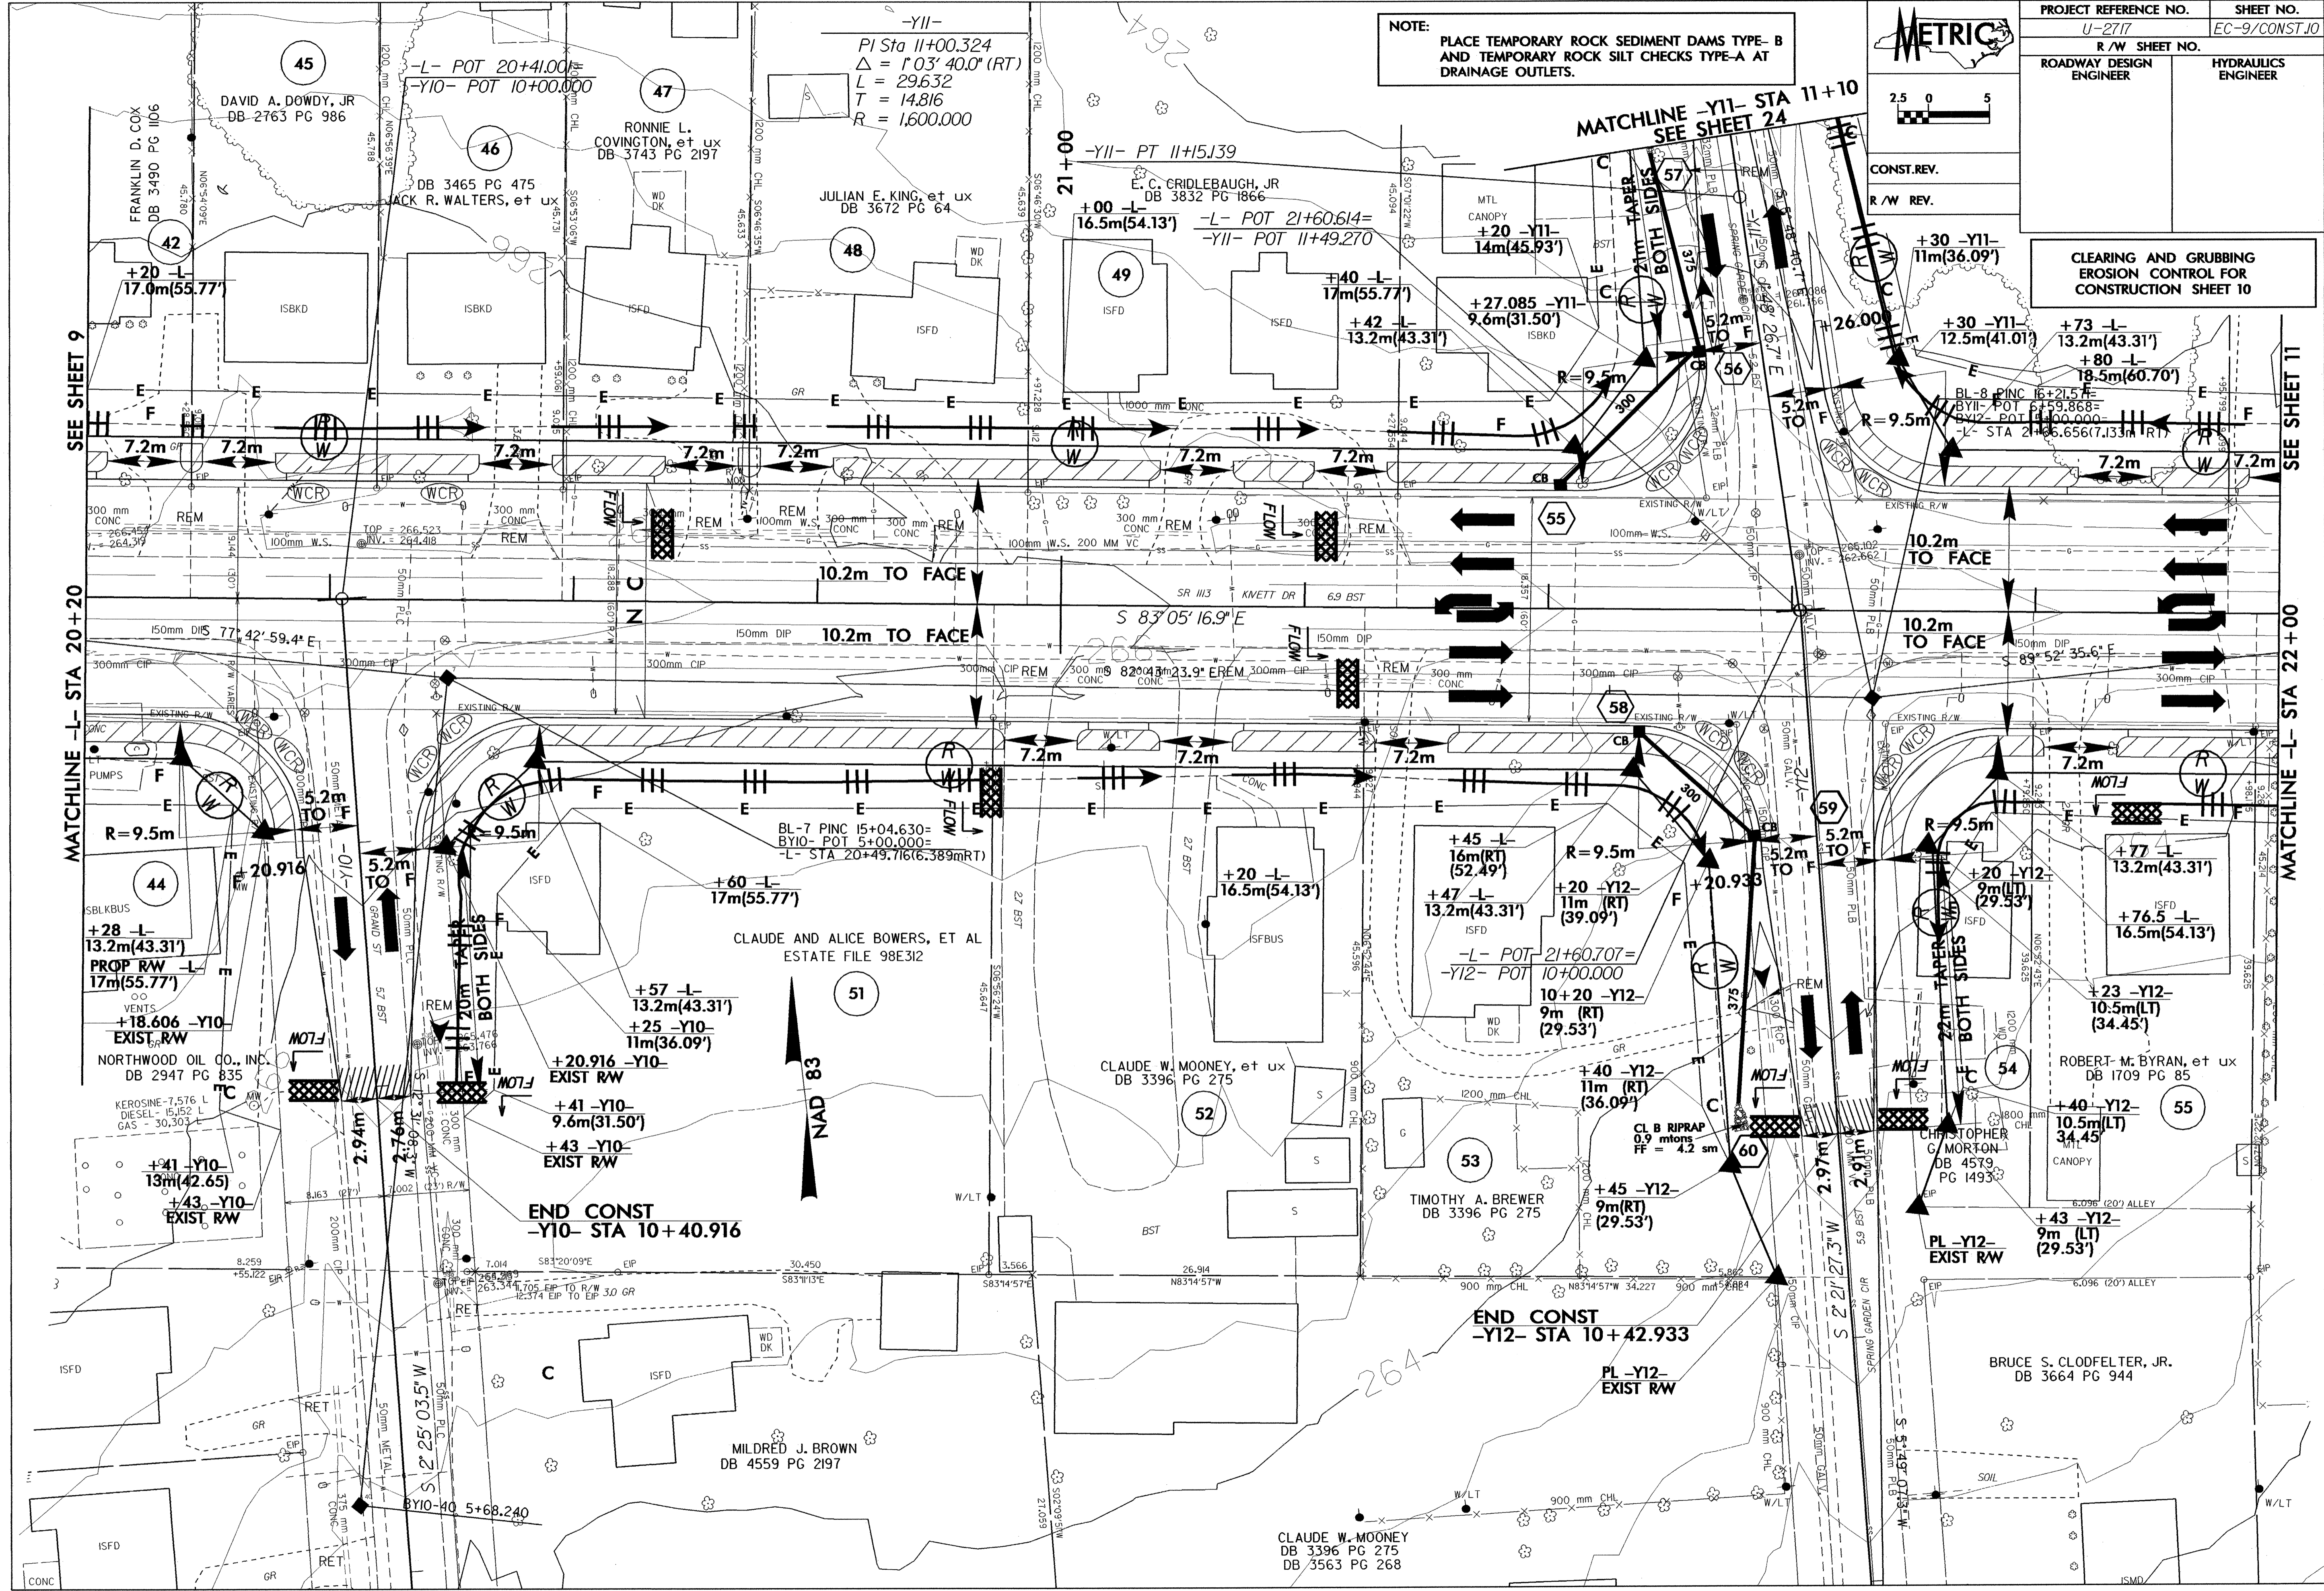

SEE SHEET 9

MATCHLINE -L- STA 20+20

MATCHLINE -Y11- STA 11+10
SEE SHEET 24

SEE SHEET 11

MATCHLINE -L- STA 22+00

SEE SHEET 9

MATCHLINE -L- STA 20+20

END CONST
-Y12- STA 10+42.933
PL -Y12- EXIST RW

MATCHLINE -L- STA 22+00

SEE SHEET 9

MATCHLINE -L- STA 20+20

END CONST
-Y12- STA 10+42.933
PL -Y12- EXIST RW

SEE SHEET 11

SEE SHEET 9

MATCHLINE -L- STA 20+20

END CONST
-Y12- STA 10+42.933
PL -Y12- EXIST RW

SEE SHEET 11