


PROJECT REFERENCE NO. U-2717	SHEET NO. EC-8/CONST.9
R/W SHEET NO.	HYDRAULICS ENGINEER
ROADWAY DESIGN ENGINEER	

CONST. REV.  
R/W REV.

NOTE:  
PLACE TEMPORARY ROCK SEDIMENT DAMS TYPE-B AND TEMPORARY ROCK SILT CHECKS TYPE-A AT DRAINAGE OUTLETS.

CLEARING AND GRUBBING  
EROSION CONTROL FOR  
CONSTRUCTION SHEET 9

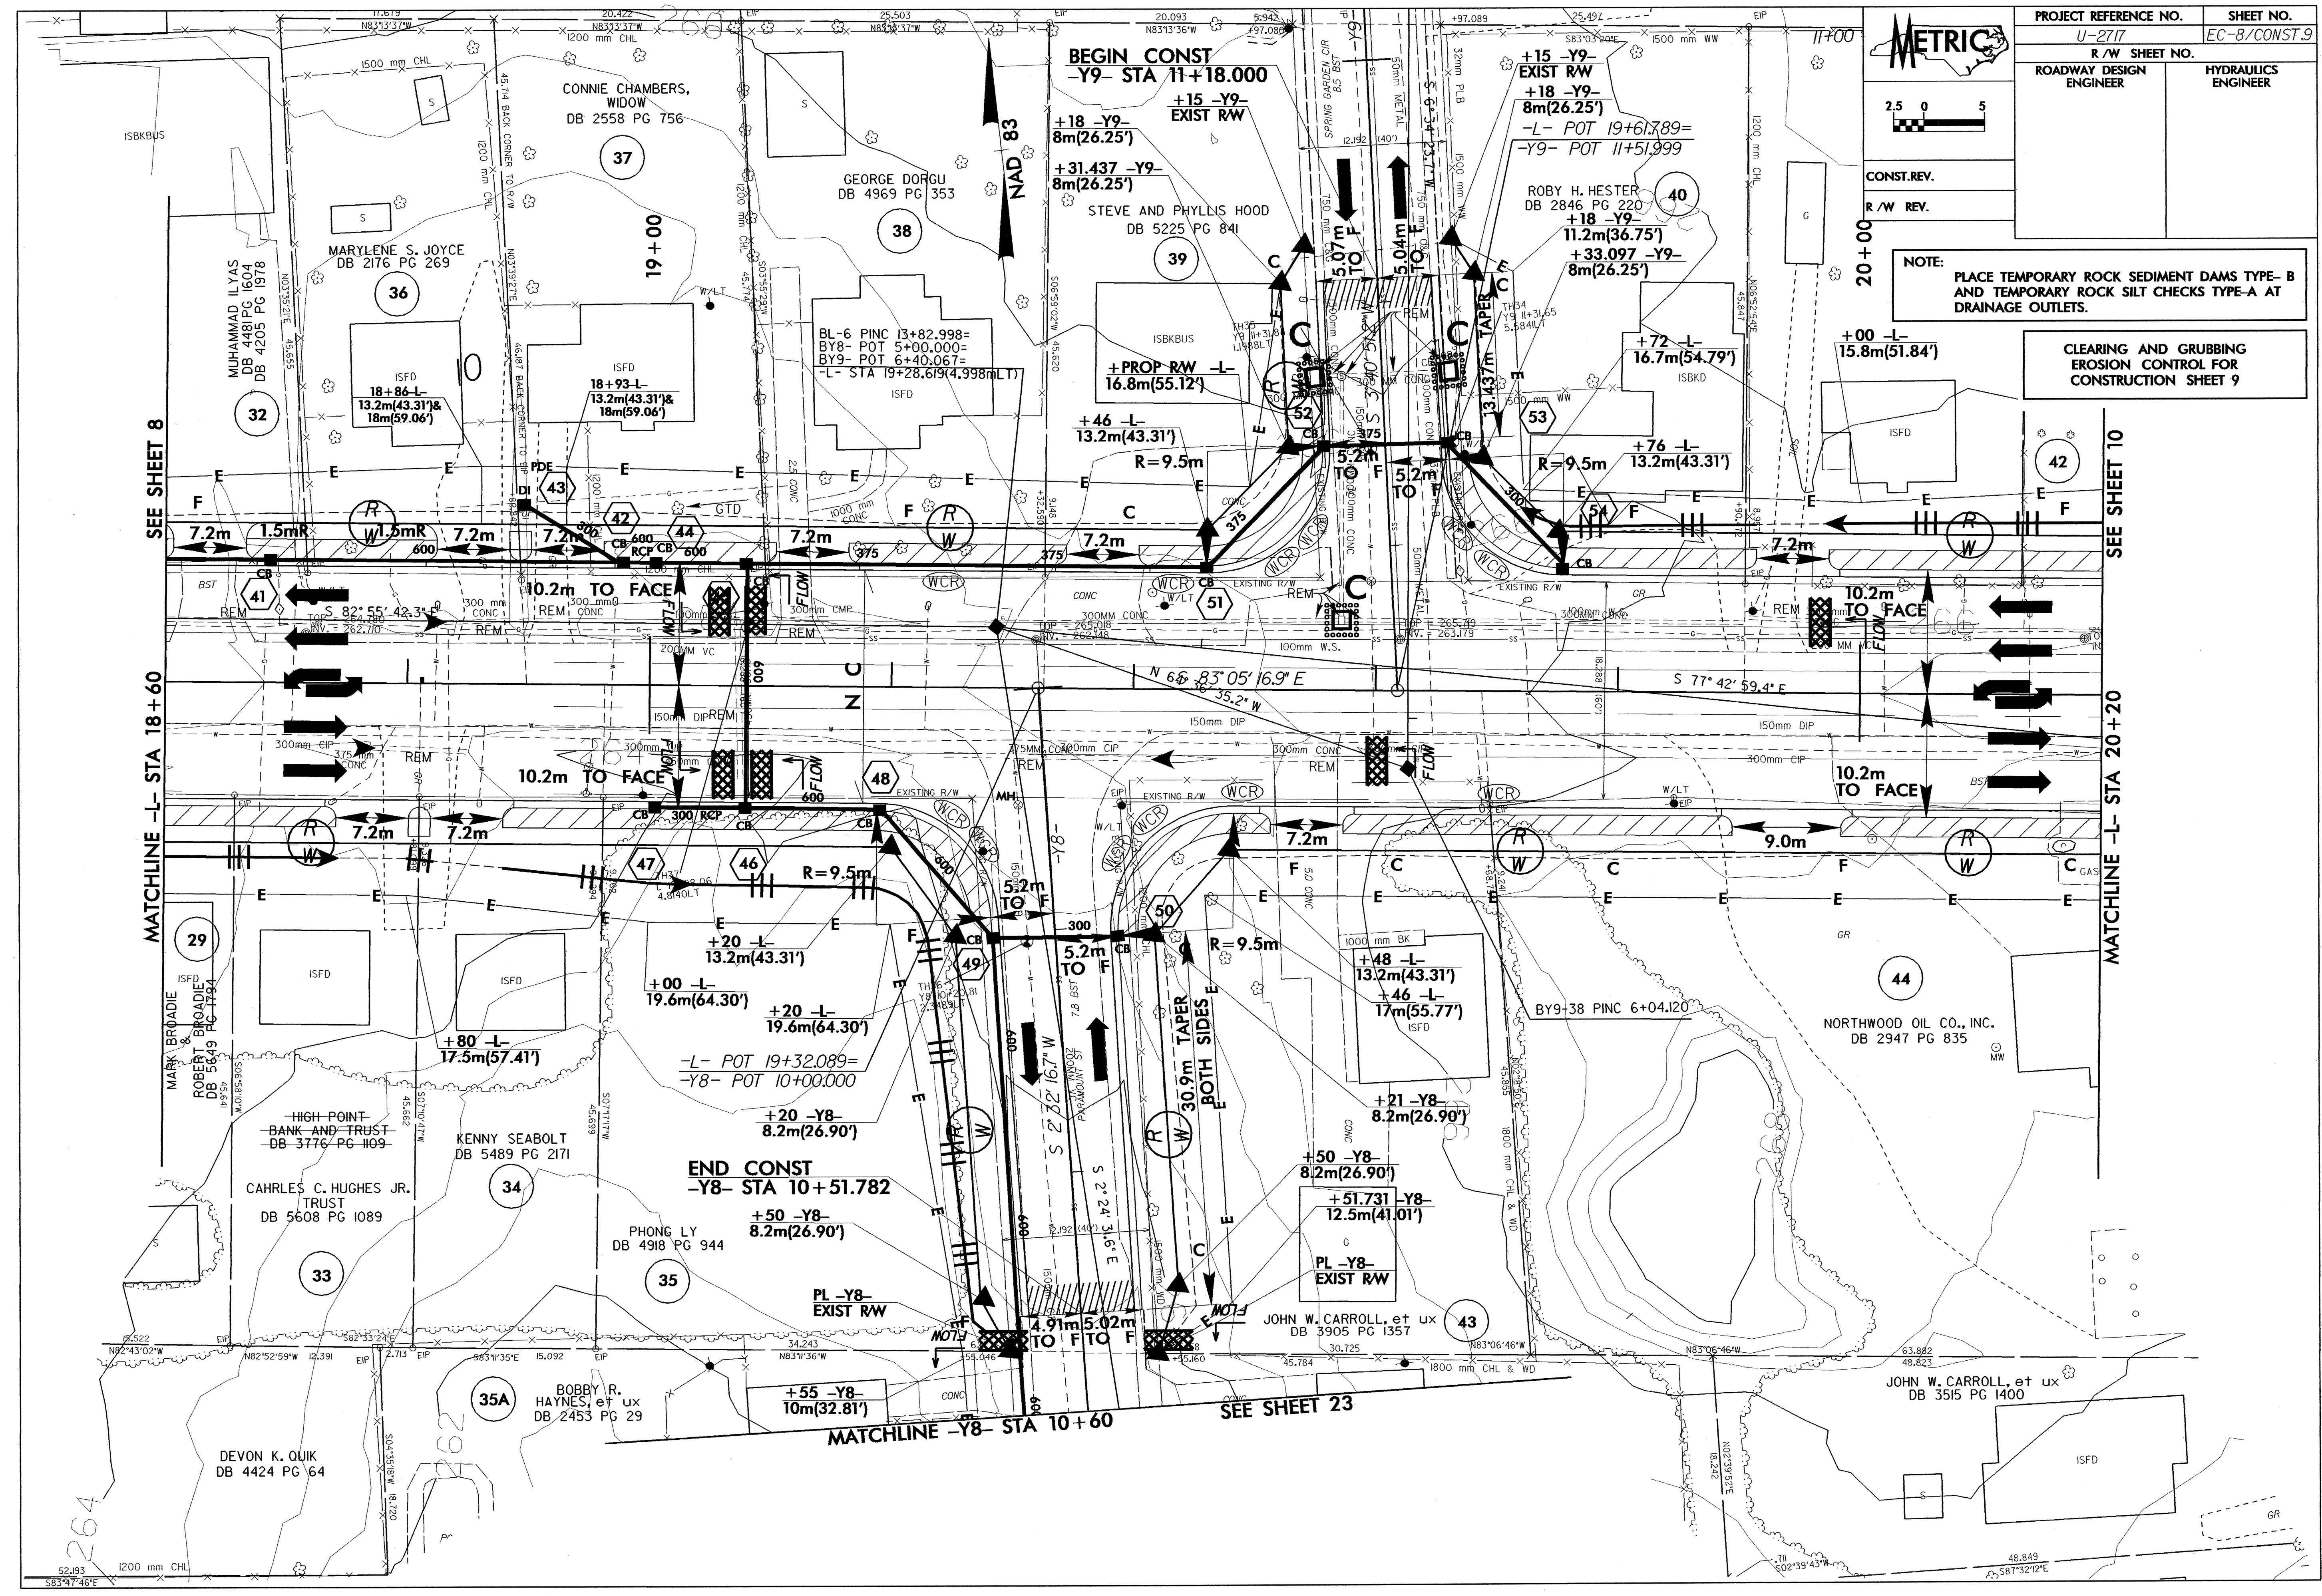

SEE SHEET 8

MATCHLINE -L- STA 18+60

SEE SHEET 10

MATCHLINE -L- STA 20+20

MATCHLINE -Y8- STA 10+60

SEE SHEET 23

264