


NOTE:
PLACE TEMPORARY ROCK SEDIMENT DAMS TYPE-B
AND TEMPORARY ROCK SILT CHECKS TYPE-A AT
DRAINAGE OUTLETS.

CLEARING AND GRUBBING
EROSION CONTROL FOR
CONSTRUCTION SHEET 31




PROJECT REFERENCE NO. R-2514A	SHEET NO. EC-32/CONST.31
R/W SHEET NO.	
ROADWAY DESIGN ENGINEER	HYDRAULICS ENGINEER
CONST. REV.	
R/W REV.	

 

MATCHLINE STA 188 + 60 SEE SHEET 30

MATCHLINE STA 191 + 80 SEE SHEET 32

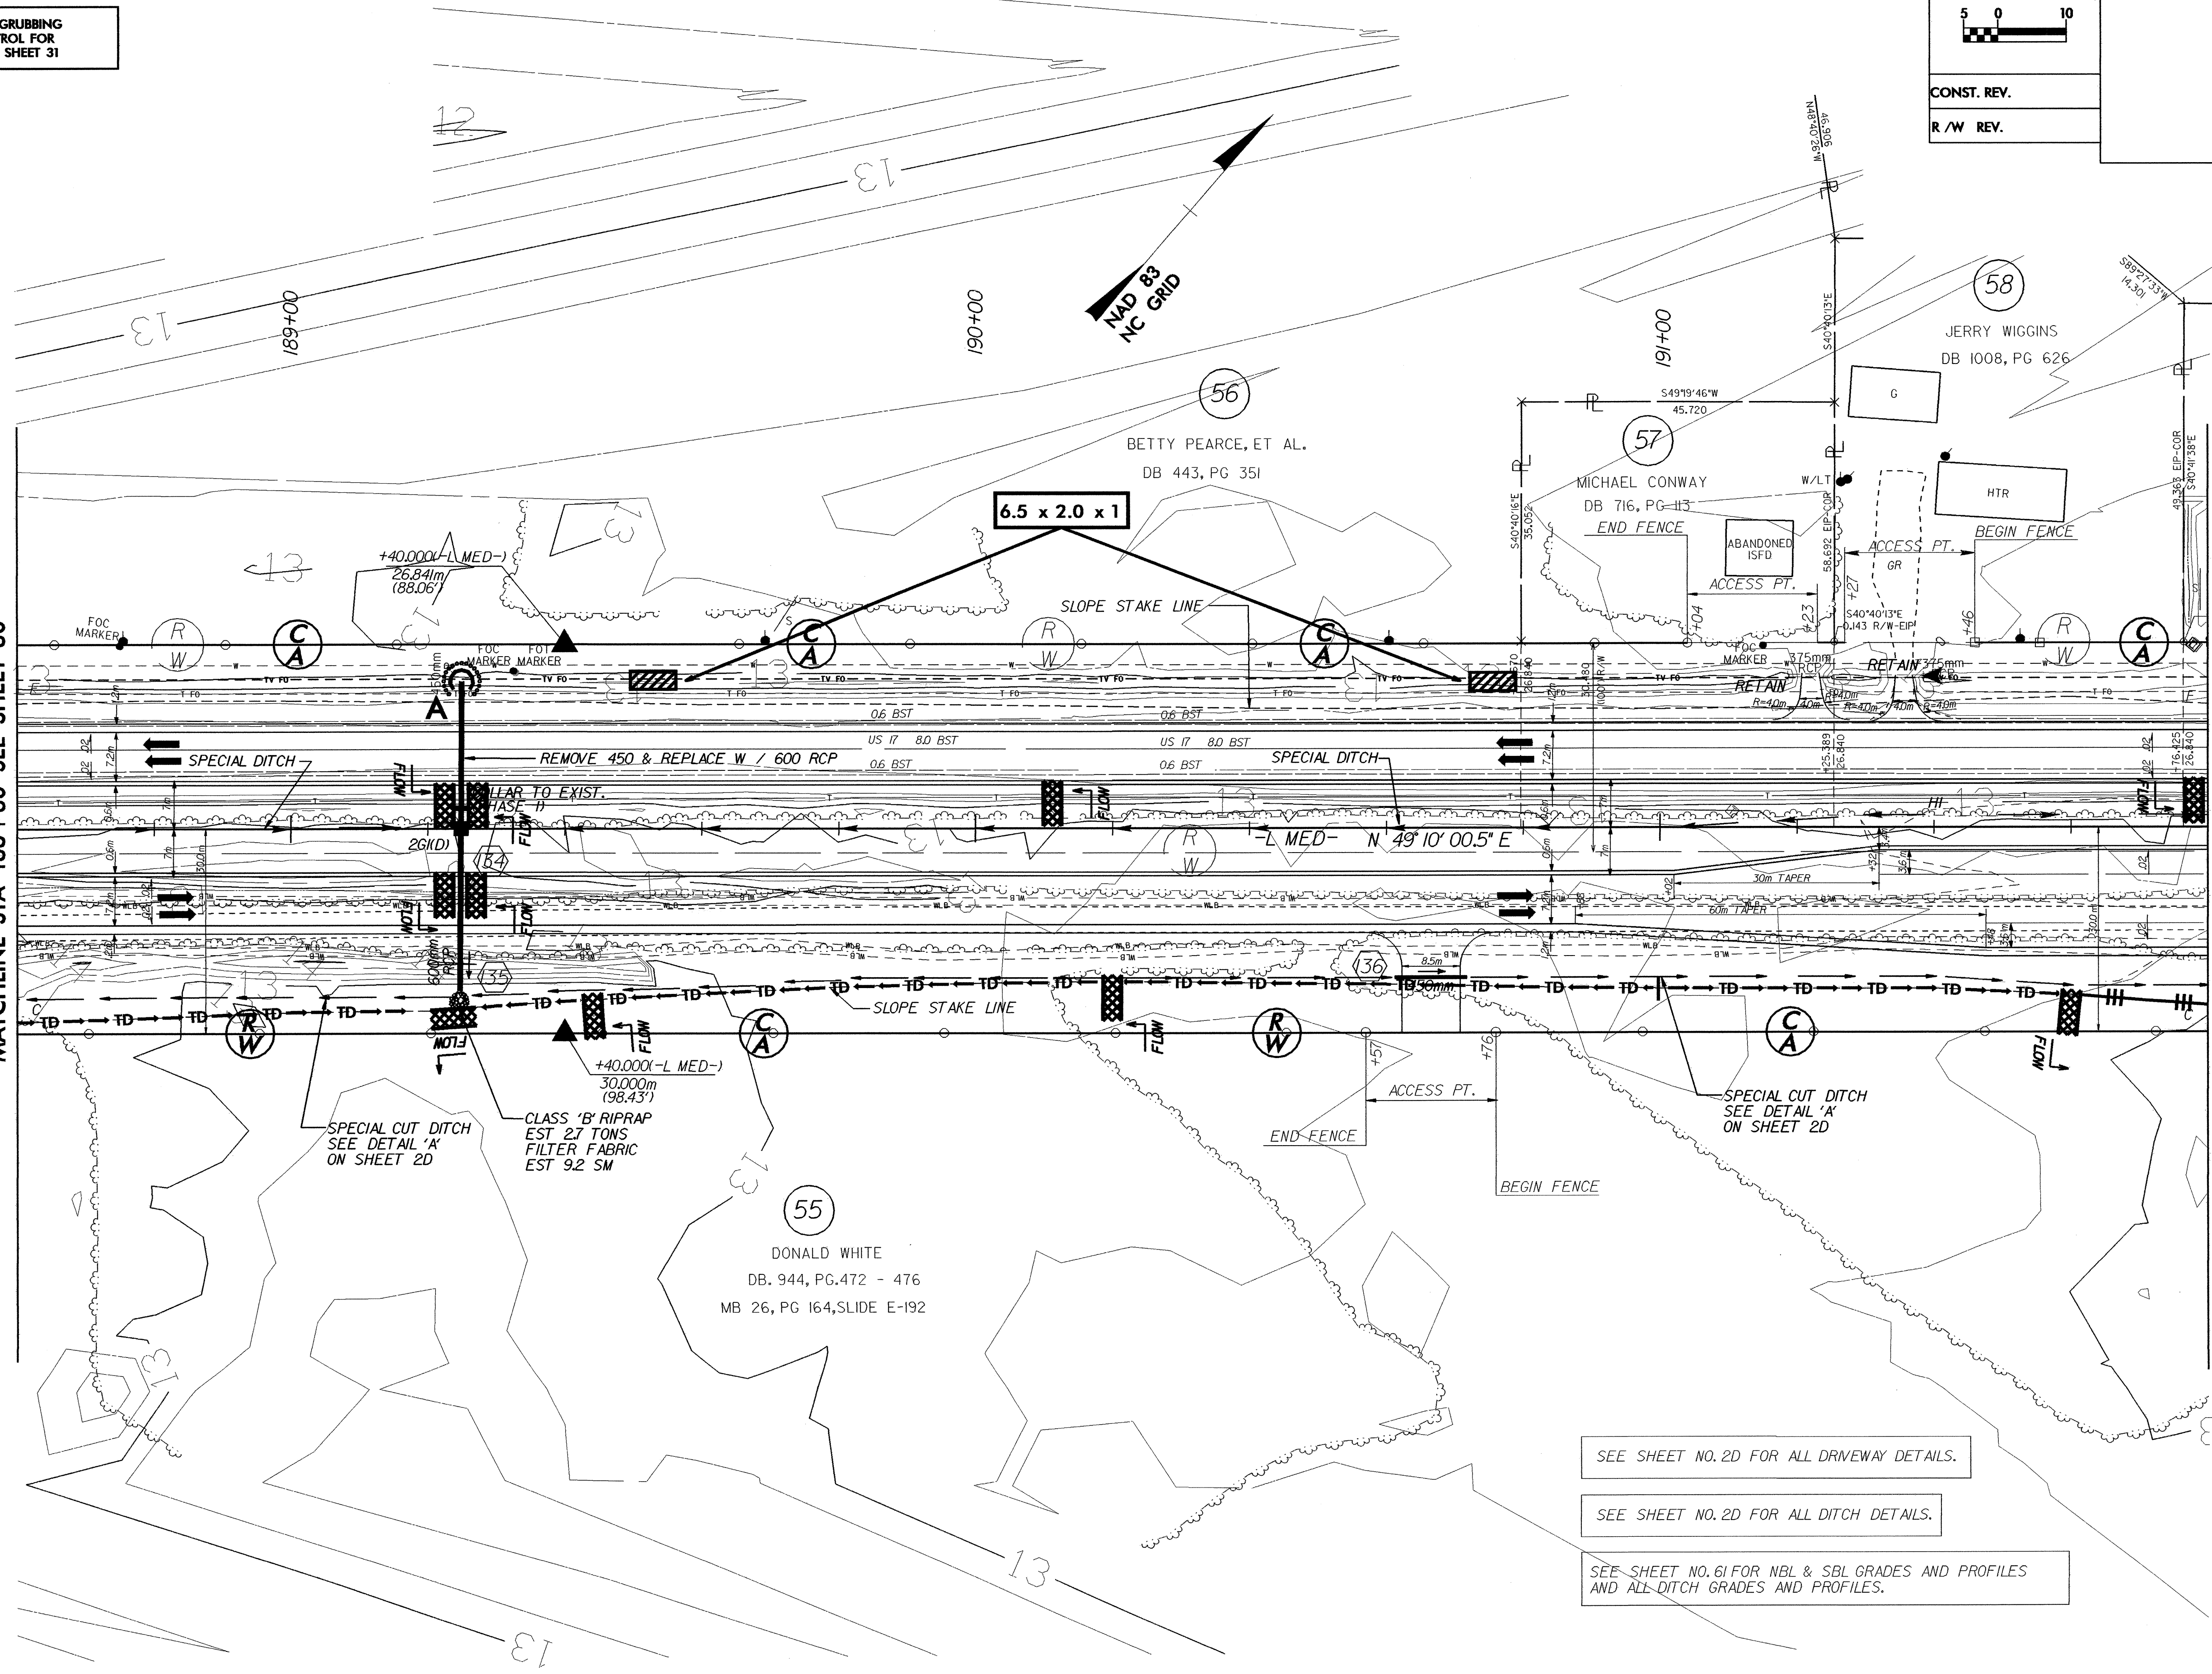

SEE SHEET NO. 2D FOR ALL DRIVEWAY DETAILS.

SEE SHEET NO. 2D FOR ALL DITCH DETAILS.

SEE SHEET NO. 61 FOR NBL & SBL GRADES AND PROFILES
AND ALL DITCH GRADES AND PROFILES.