


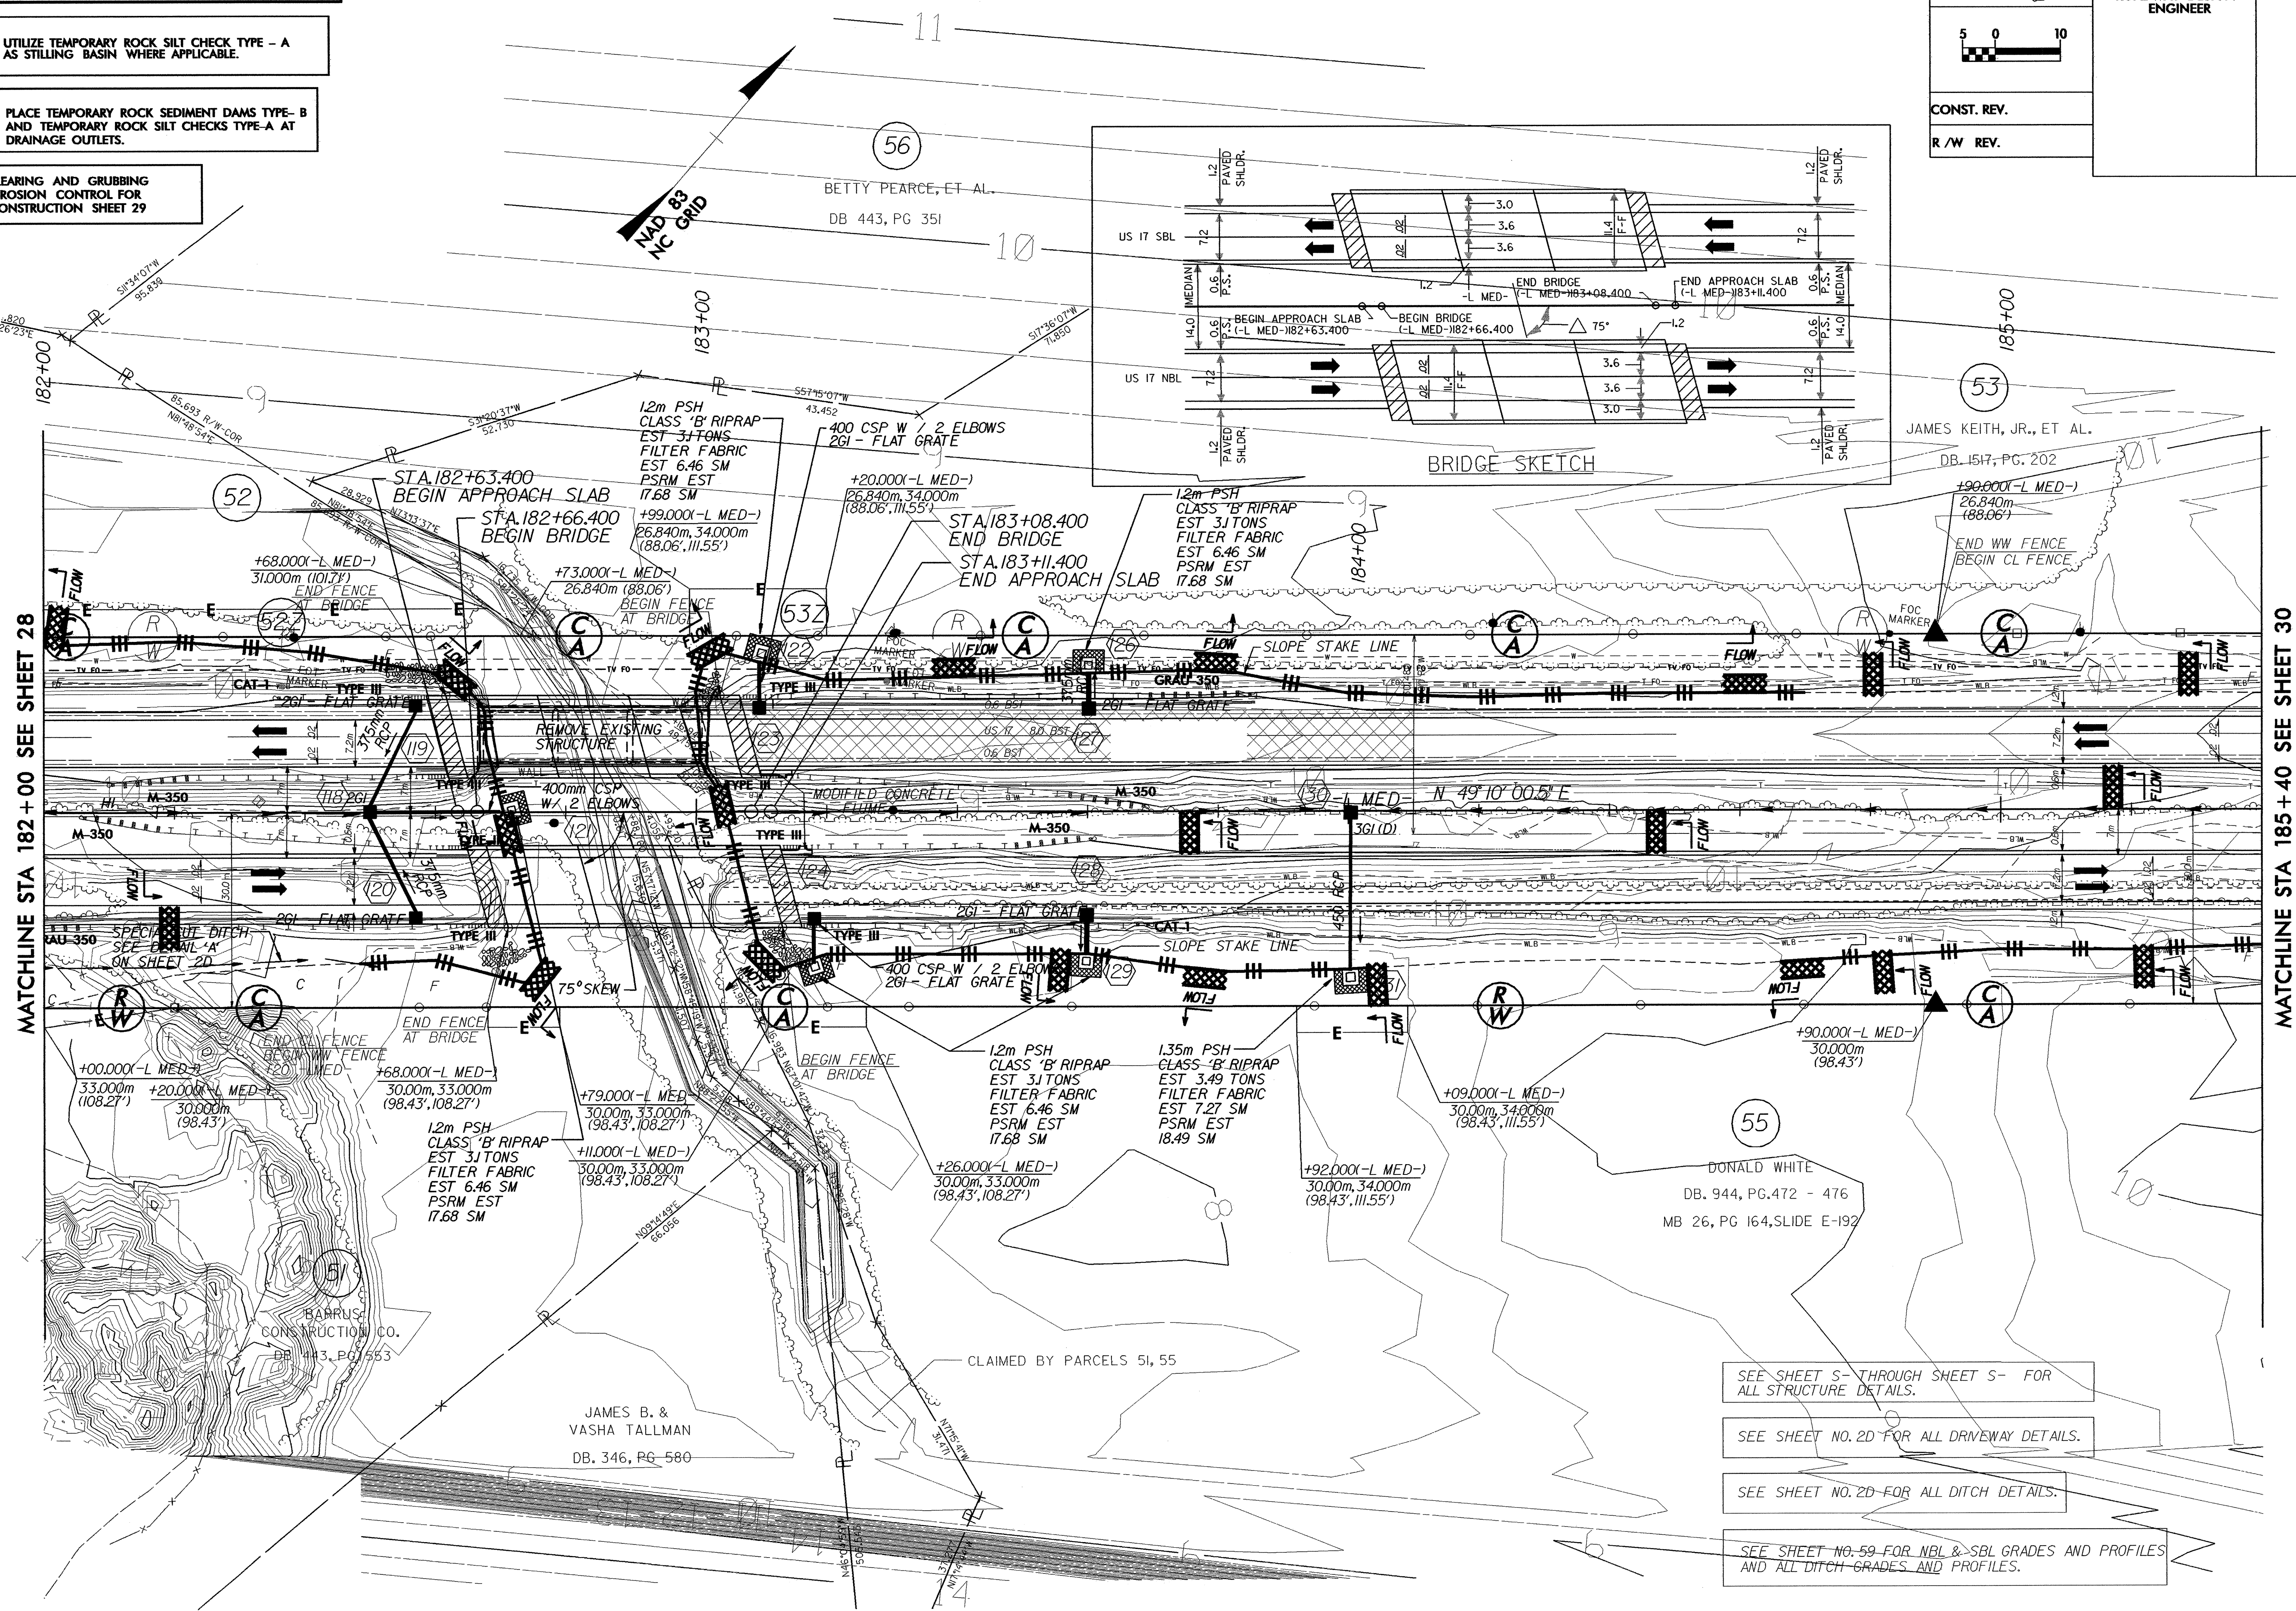
 
NOTE:
TEMPORARY SILT FENCE SHALL BE INSTALLED A MINIMUM OF 1 METER FROM TOE OF FILL IN WETLAND AREAS

NOTE:
UTILIZE TEMPORARY ROCK SILT CHECK TYPE - A AS STILLING BASIN WHERE APPLICABLE.

NOTE:
PLACE TEMPORARY ROCK SEDIMENT DAMS TYPE-B AND TEMPORARY ROCK SILT CHECKS TYPE-A AT DRAINAGE OUTLETS.

CLEARING AND GRUBBING EROSION CONTROL FOR CONSTRUCTION SHEET 29

	PROJECT REFERENCE NO. R-2514A	SHEET NO. EC-30/CONST.29
	R / W SHEET NO.	
ROADWAY DESIGN ENGINEER	HYDRAULICS ENGINEER	
CONST. REV.		
R / W REV.		



MATCHLINE STA 182 + 00 SEE SHEET 28

MATCHLINE STA 185 + 40 SEE SHEET 30

SEE SHEET S- THROUGH SHEET S- FOR ALL STRUCTURE DETAILS.

SEE SHEET NO. 2D FOR ALL DRIVEWAY DETAILS.

SEE SHEET NO. 2D FOR ALL DITCH DETAILS.

SEE SHEET NO. 59 FOR NBL & SBL GRADES AND PROFILES AND ALL DITCH GRADES AND PROFILES.