


NOTE:  
 TEMPORARY SILT FENCE SHALL BE INSTALLED A MINIMUM  
 OF 1 METER FROM TOE OF FILL IN WETLAND AREAS

NOTE:  
 PLACE TEMPORARY ROCK SEDIMENT DAMS TYPE- B  
 AND TEMPORARY ROCK SILT CHECKS TYPE-A AT  
 DRAINAGE OUTLETS.

CLEARING AND GRUBBING  
 EROSION CONTROL FOR  
 CONSTRUCTION SHEET 28




PROJECT REFERENCE NO. R-2514A	SHEET NO. EC-29/CONST.28
R/W SHEET NO.	
ROADWAY DESIGN ENGINEER	HYDRAULICS ENGINEER
CONST. REV.	
R/W REV.	

 

MATCHLINE STA 178+60 SEE SHEET 27

MATCHLINE STA 182+00 SEE SHEET 29

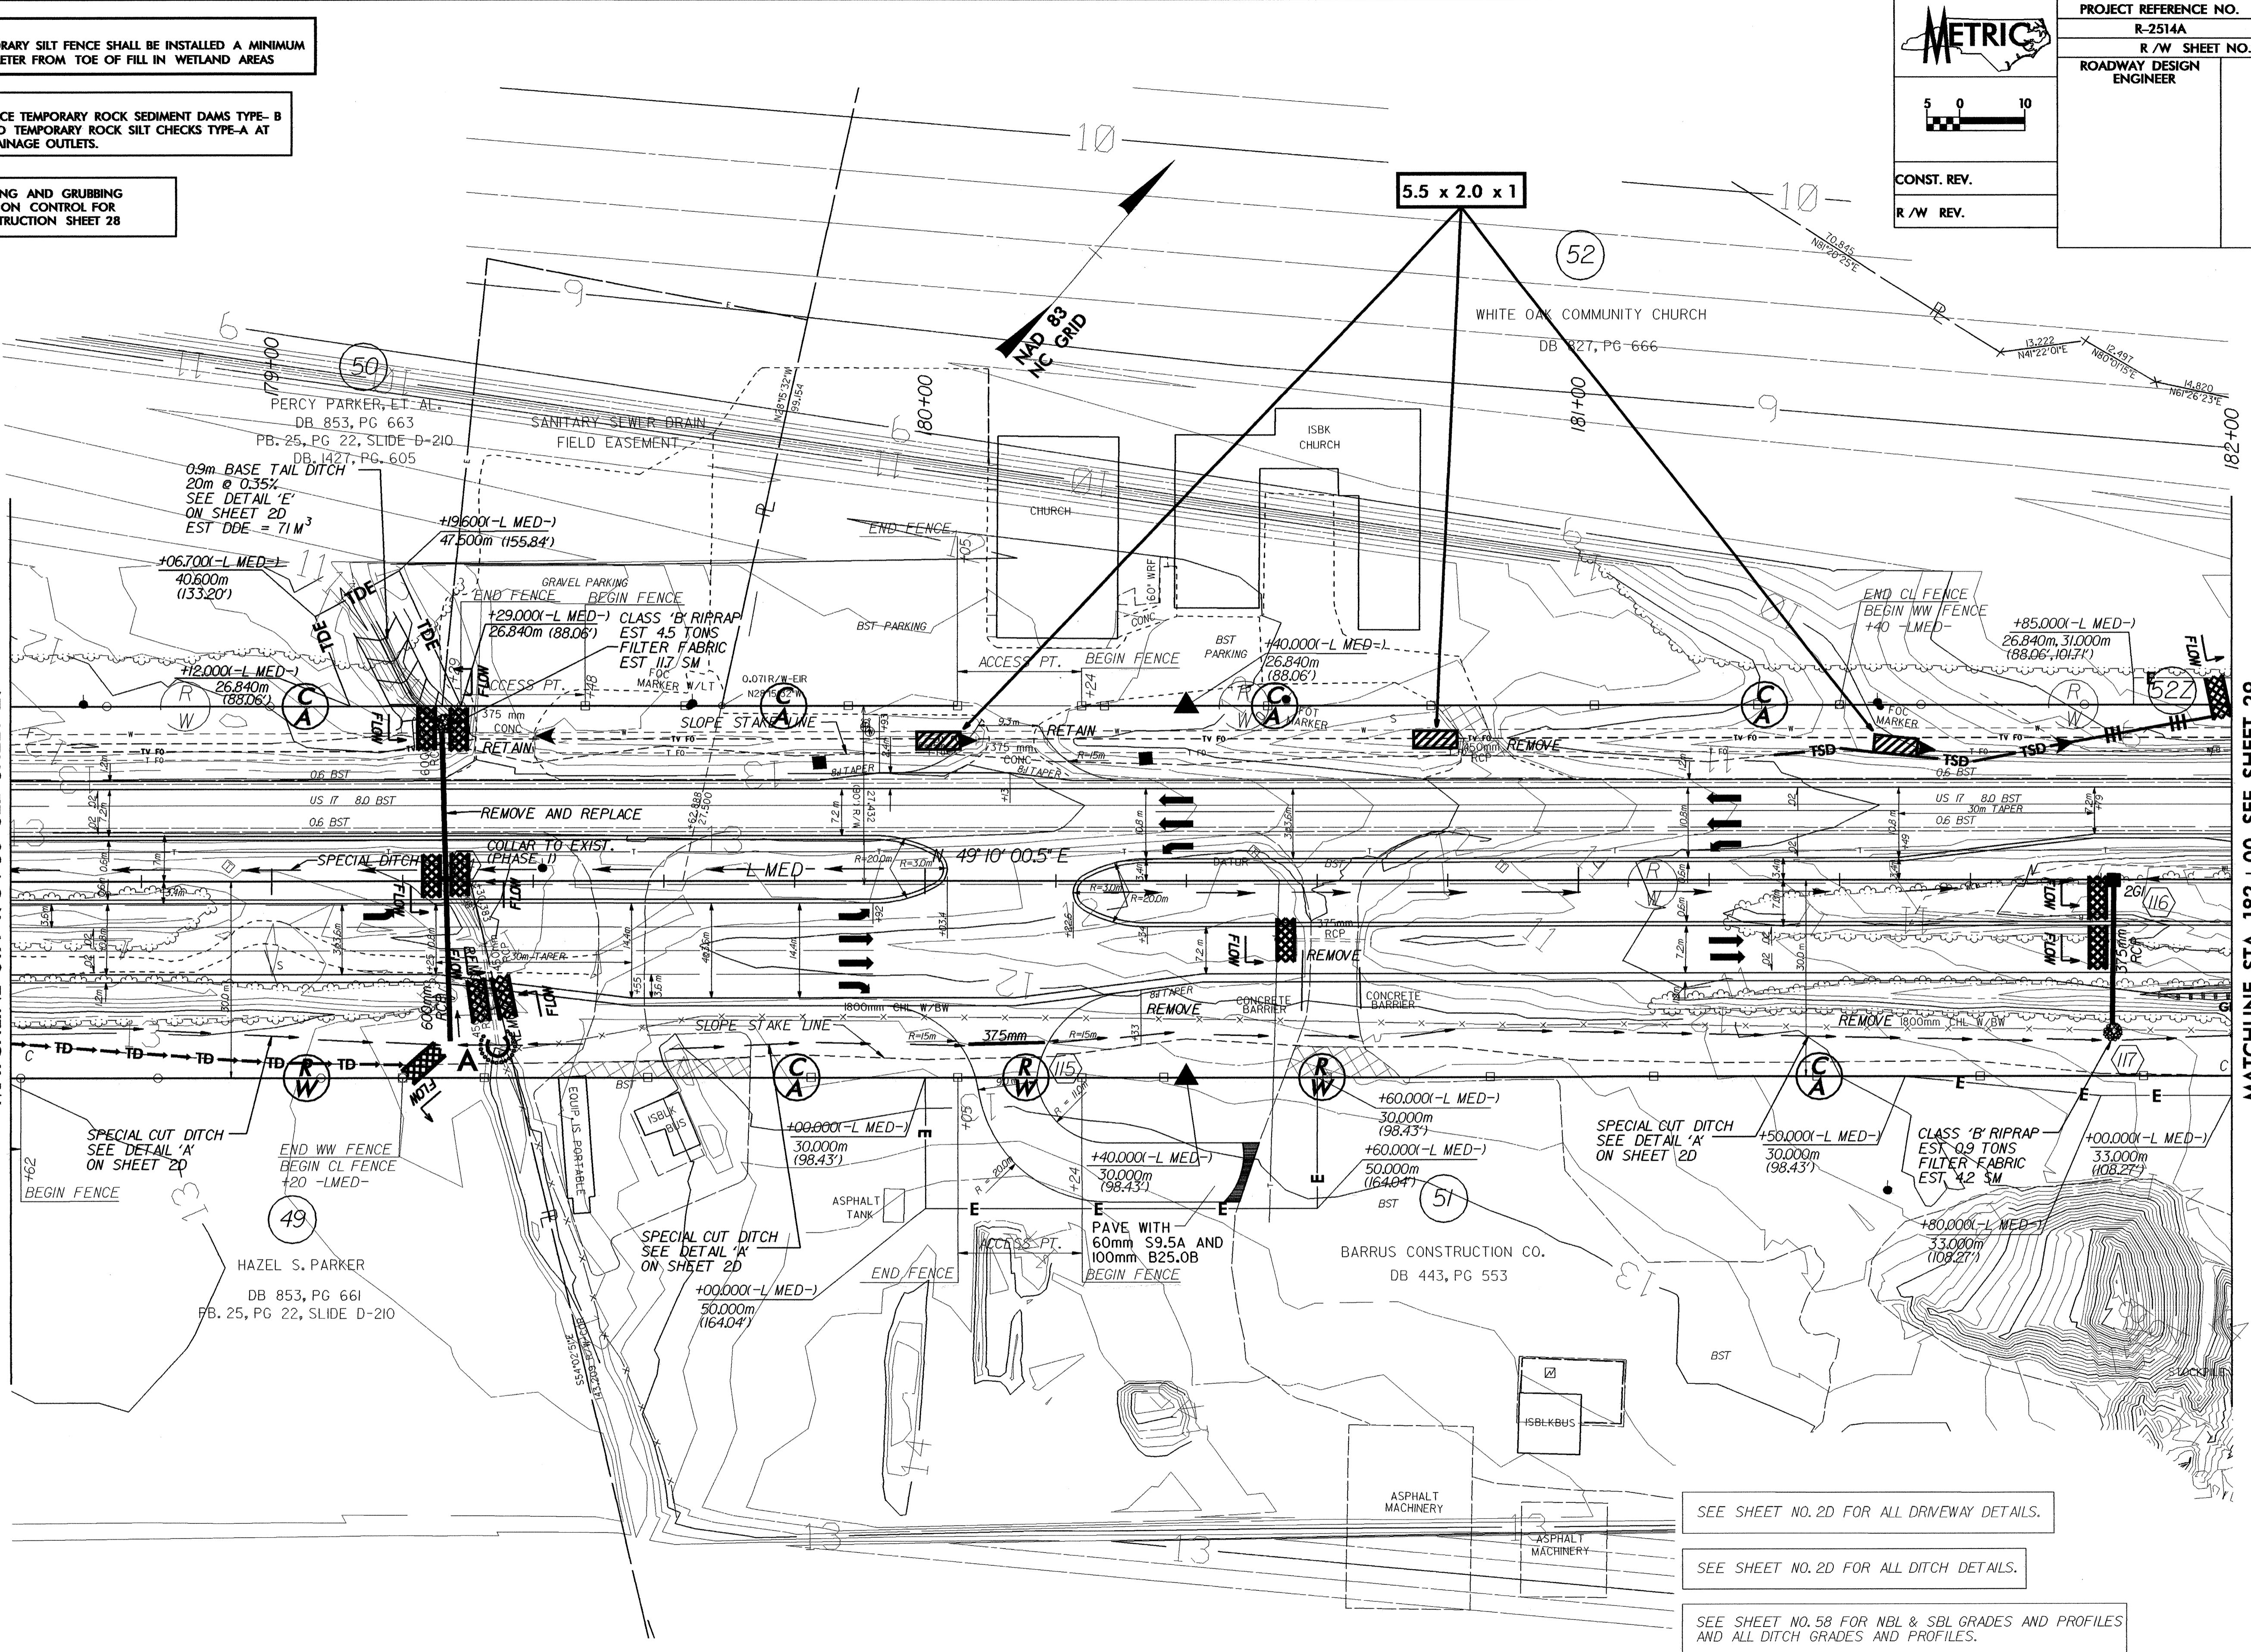

SEE SHEET NO. 2D FOR ALL DRIVEWAY DETAILS.

SEE SHEET NO. 2D FOR ALL DITCH DETAILS.

SEE SHEET NO. 58 FOR NBL & SBL GRADES AND PROFILES  
 AND ALL DITCH GRADES AND PROFILES.