


NOTE:  
PLACE TEMPORARY ROCK SEDIMENT DAMS TYPE-B  
AND TEMPORARY ROCK SILT CHECKS TYPE-A AT  
DRAINAGE OUTLETS.

CLEARING AND GRUBBING  
EROSION CONTROL FOR  
CONSTRUCTION SHEET 27

NOTE:  
TEMPORARY SILT FENCE SHALL BE INSTALLED A MINIMUM  
OF 1 METER FROM TOE OF FILL IN WETLAND AREAS

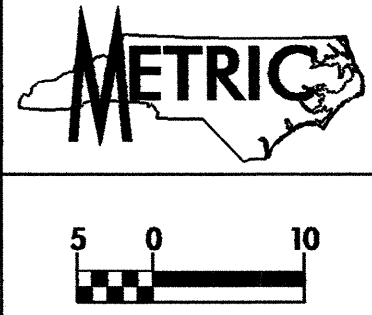


CONST. REV.  
R / W REV.

PROJECT REFERENCE NO. R-2514A	SHEET NO. EC-28/CONST. 27
R / W SHEET NO.	HYDRAULICS ENGINEER
ROADWAY DESIGN ENGINEER	

MATCHLINE STA 175 + 20 SEE SHEET 26

MATCHLINE STA 178 + 60 SEE SHEET 28

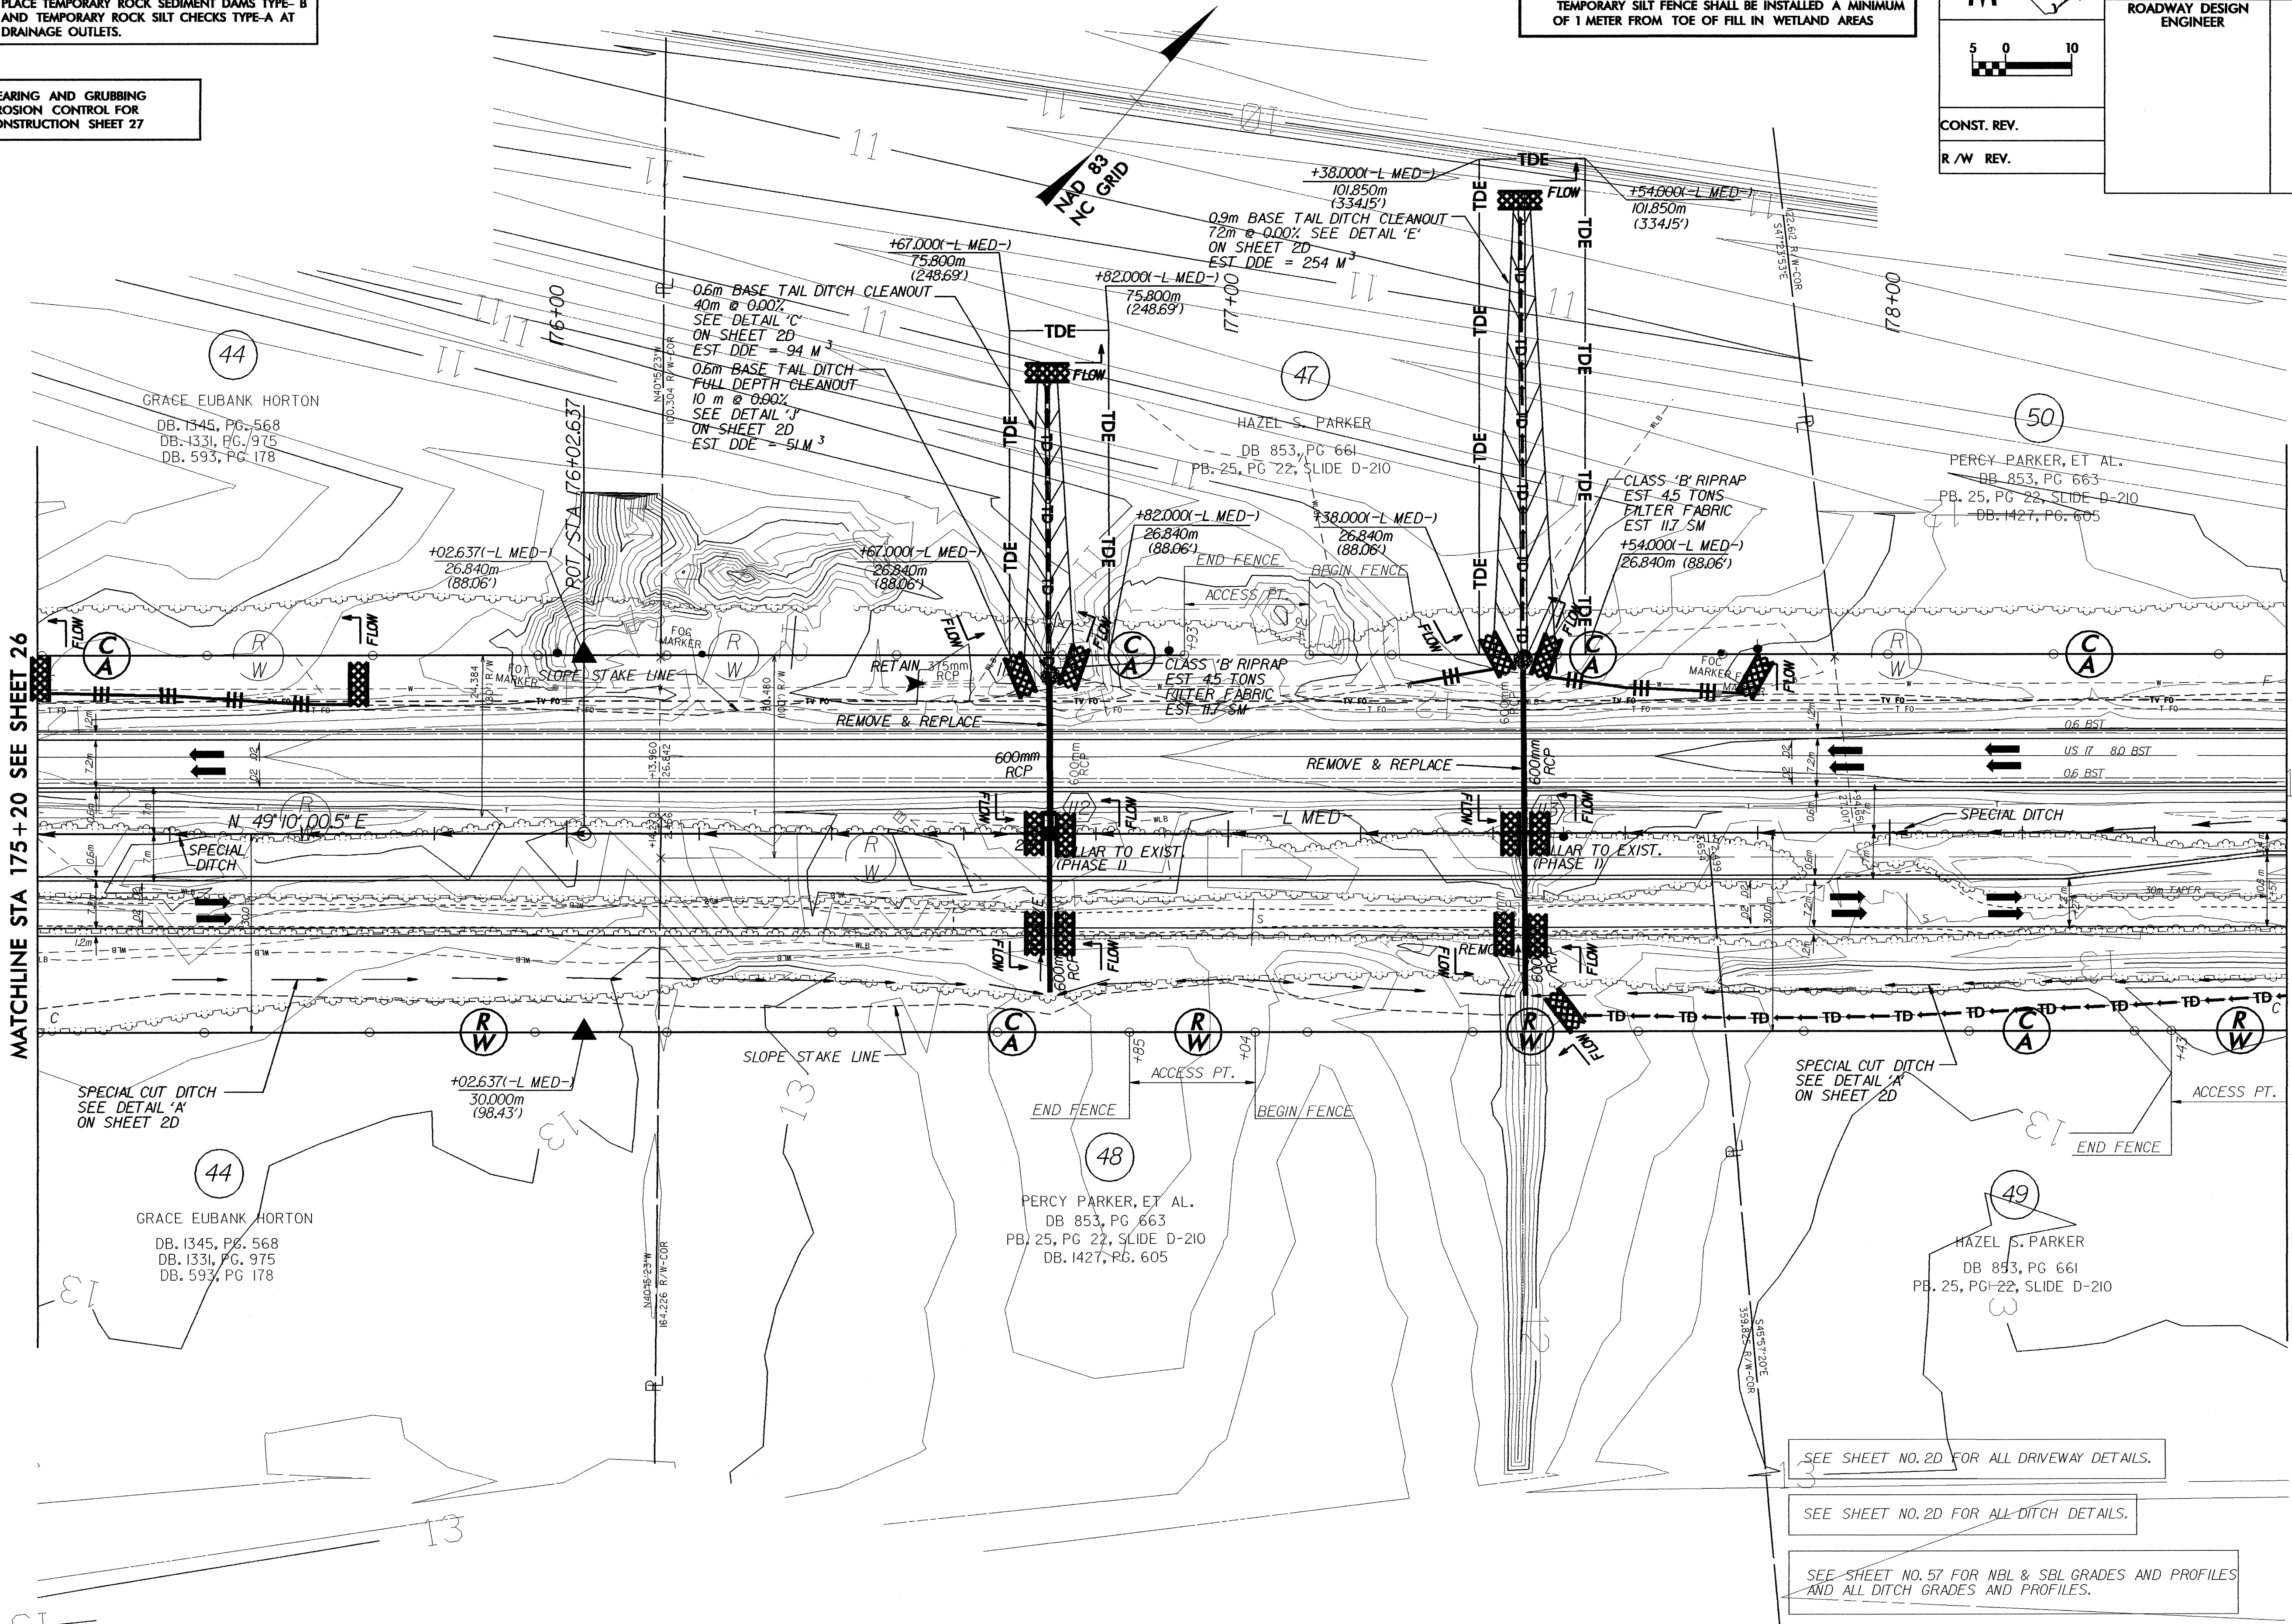

SEE SHEET NO. 2D FOR ALL DRIVEWAY DETAILS.

SEE SHEET NO. 2D FOR ALL DITCH DETAILS.

SEE SHEET NO. 57 FOR NBL & SBL GRADES AND PROFILES  
AND ALL DITCH GRADES AND PROFILES.

13