

PROJECT REFERENCE NO.	SHEET NO.
R-2514A	EC-27/CONST. 26
R/W SHEET NO.	
ROADWAY DESIGN ENGINEER	HYDRAULICS ENGINEER
CONST. REV.	
R/W REV.	


NOTE:  
PLACE TEMPORARY ROCK SEDIMENT DAMS TYPE-B  
AND TEMPORARY ROCK SILT CHECKS TYPE-A AT  
DRAINAGE OUTLETS.

NOTE:  
TEMPORARY SILT FENCE SHALL BE INSTALLED A MINIMUM  
OF 1 METER FROM TOE OF FILL IN WETLAND AREAS

CLEARING AND GRUBBING  
EROSION CONTROL FOR  
CONSTRUCTION SHEET 26

MATCHLINE STA 171+80 SEE SHEET 25

MATCHLINE STA 175+20 SEE SHEET 27

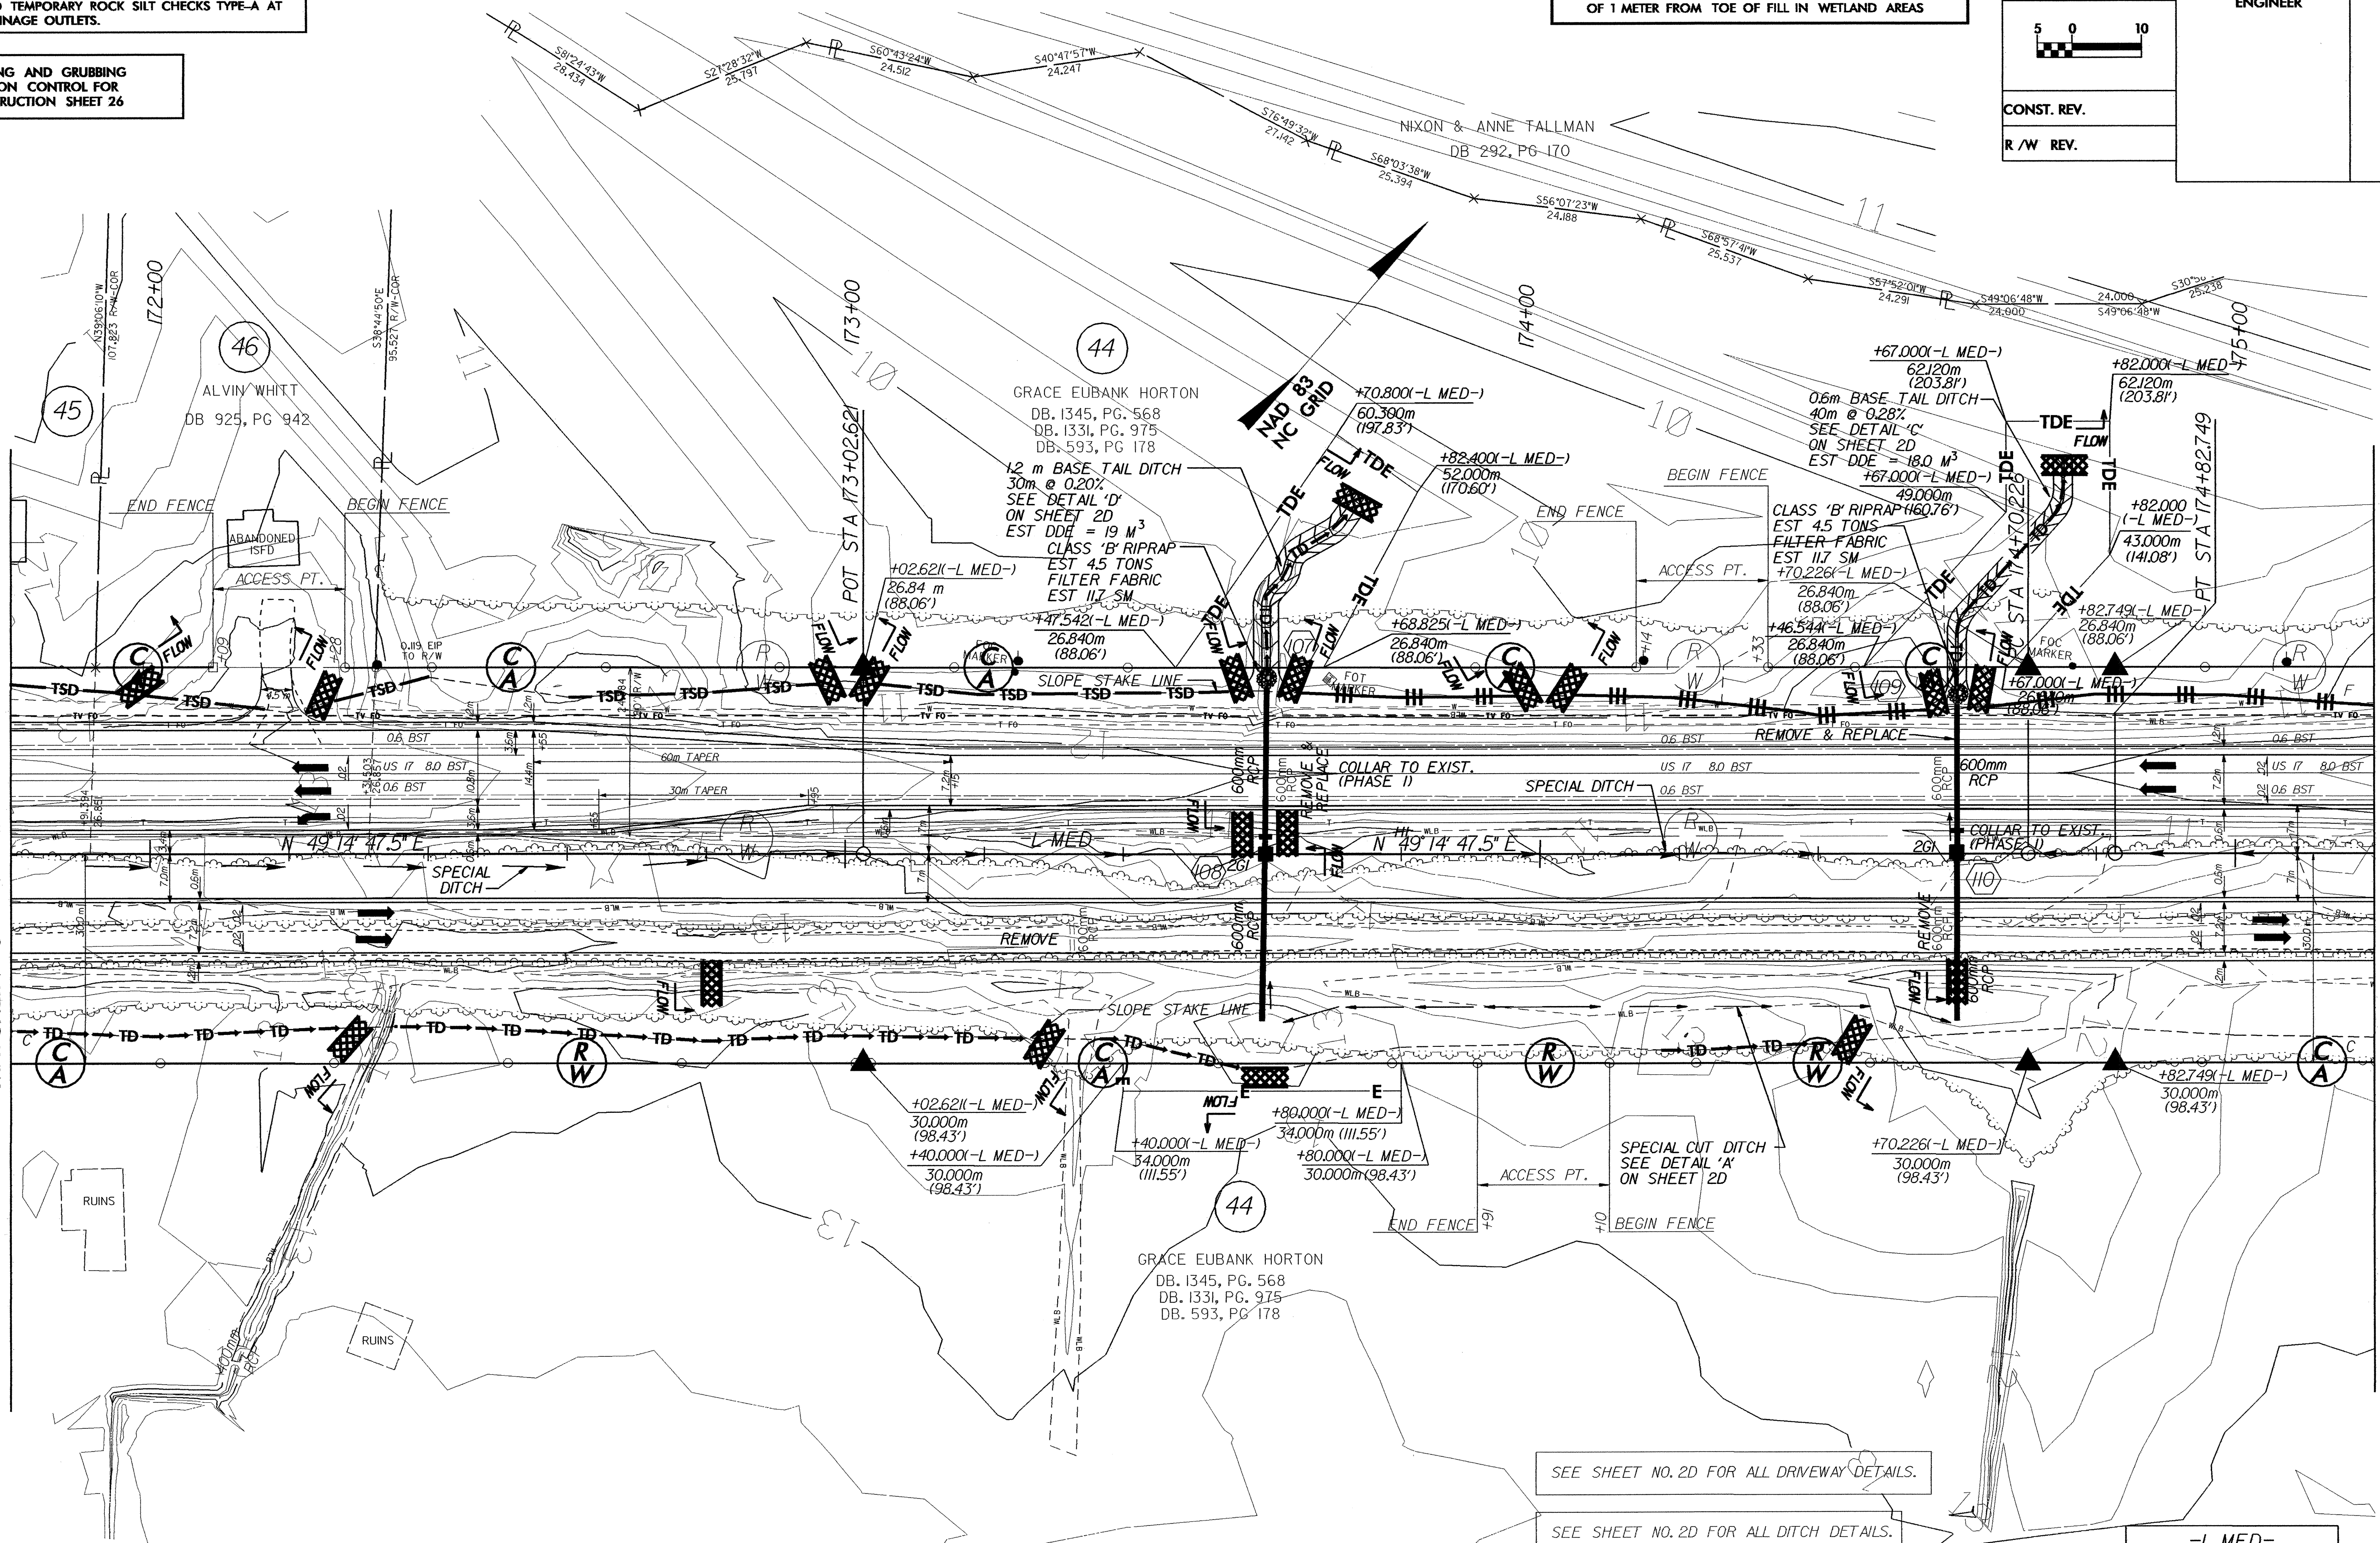

SEE SHEET NO. 2D FOR ALL DRIVEWAY DETAILS.

SEE SHEET NO. 2D FOR ALL DITCH DETAILS.

SEE SHEET NO. 56 FOR NBL & SBL GRADES AND PROFILES  
AND ALL DITCH GRADES AND PROFILES.

-L MED-  
PI Sta 174+76.487  
 $\Delta = 0^{\circ}04'47.0''$  (LT)  
L = 12.523  
T = 6.261  
R = 9,000.000  
SE = NC

13