

	PROJECT REFERENCE NO.	SHEET NO.
	R-2514A	EC-18/CONST. 18
	R/W SHEET NO.	
	ROADWAY DESIGN ENGINEER	HYDRAULICS ENGINEER
CONST. REV.		
R/W REV.		

NOTE:
PLACE TEMPORARY ROCK SEDIMENT DAMS TYPE-B
AND TEMPORARY ROCK SILT CHECKS TYPE-A AT
DRAINAGE OUTLETS.

CLEARING AND GRUBBING
EROSION CONTROL FOR
CONSTRUCTION SHEET 18

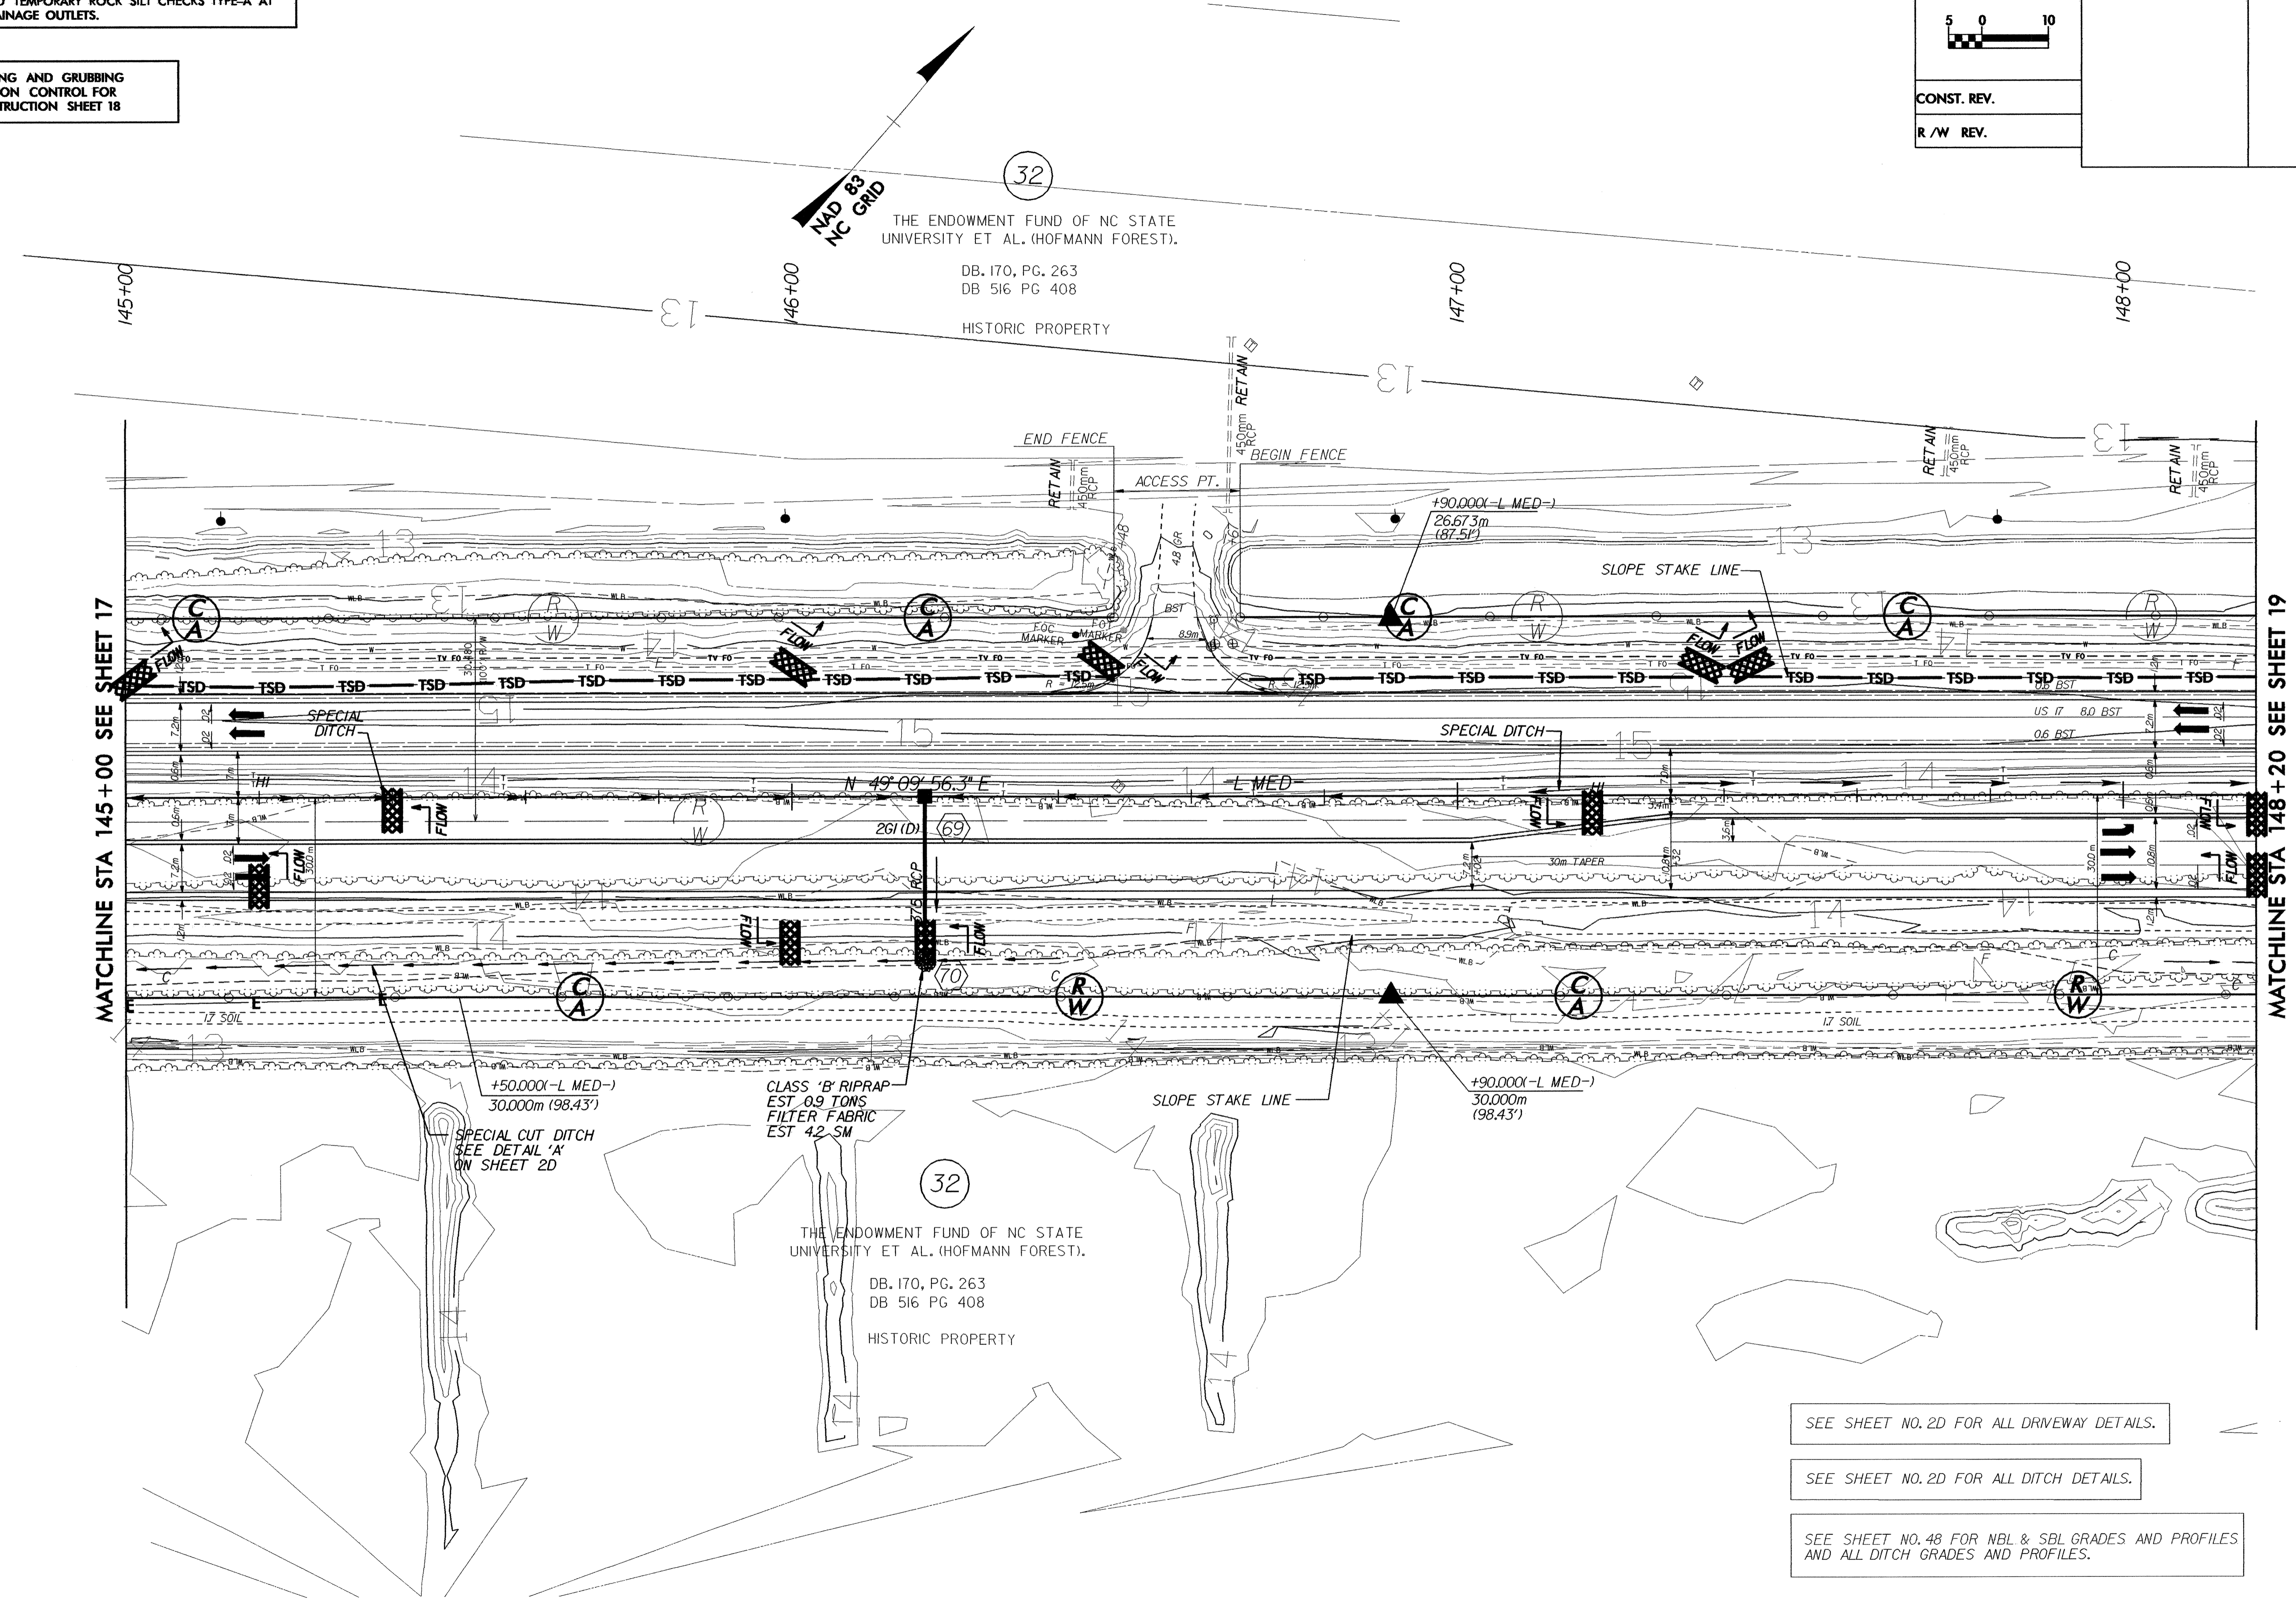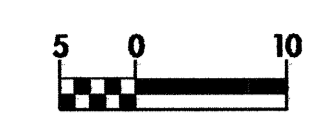

MATCHLINE STA 145+00 SEE SHEET 17

MATCHLINE STA 148+20 SEE SHEET 19

SEE SHEET NO. 2D FOR ALL DRIVEWAY DETAILS.

SEE SHEET NO. 2D FOR ALL DITCH DETAILS.

SEE SHEET NO. 48 FOR NBL & SBL GRADES AND PROFILES
AND ALL DITCH GRADES AND PROFILES.