


PROJECT REFERENCE NO.		SHEET NO.
R-2514A		EC-17/CONST. 17
R/W SHEET NO.		
ROADWAY DESIGN ENGINEER	HYDRAULICS ENGINEER	
CONST. REV.		
R/W REV.		

NOTE:
PLACE TEMPORARY ROCK SEDIMENT DAMS TYPE-B
AND TEMPORARY ROCK SILT CHECKS TYPE-A AT
DRAINAGE OUTLETS.

CLEARING AND GRUBBING
EROSION CONTROL FOR
CONSTRUCTION SHEET 17

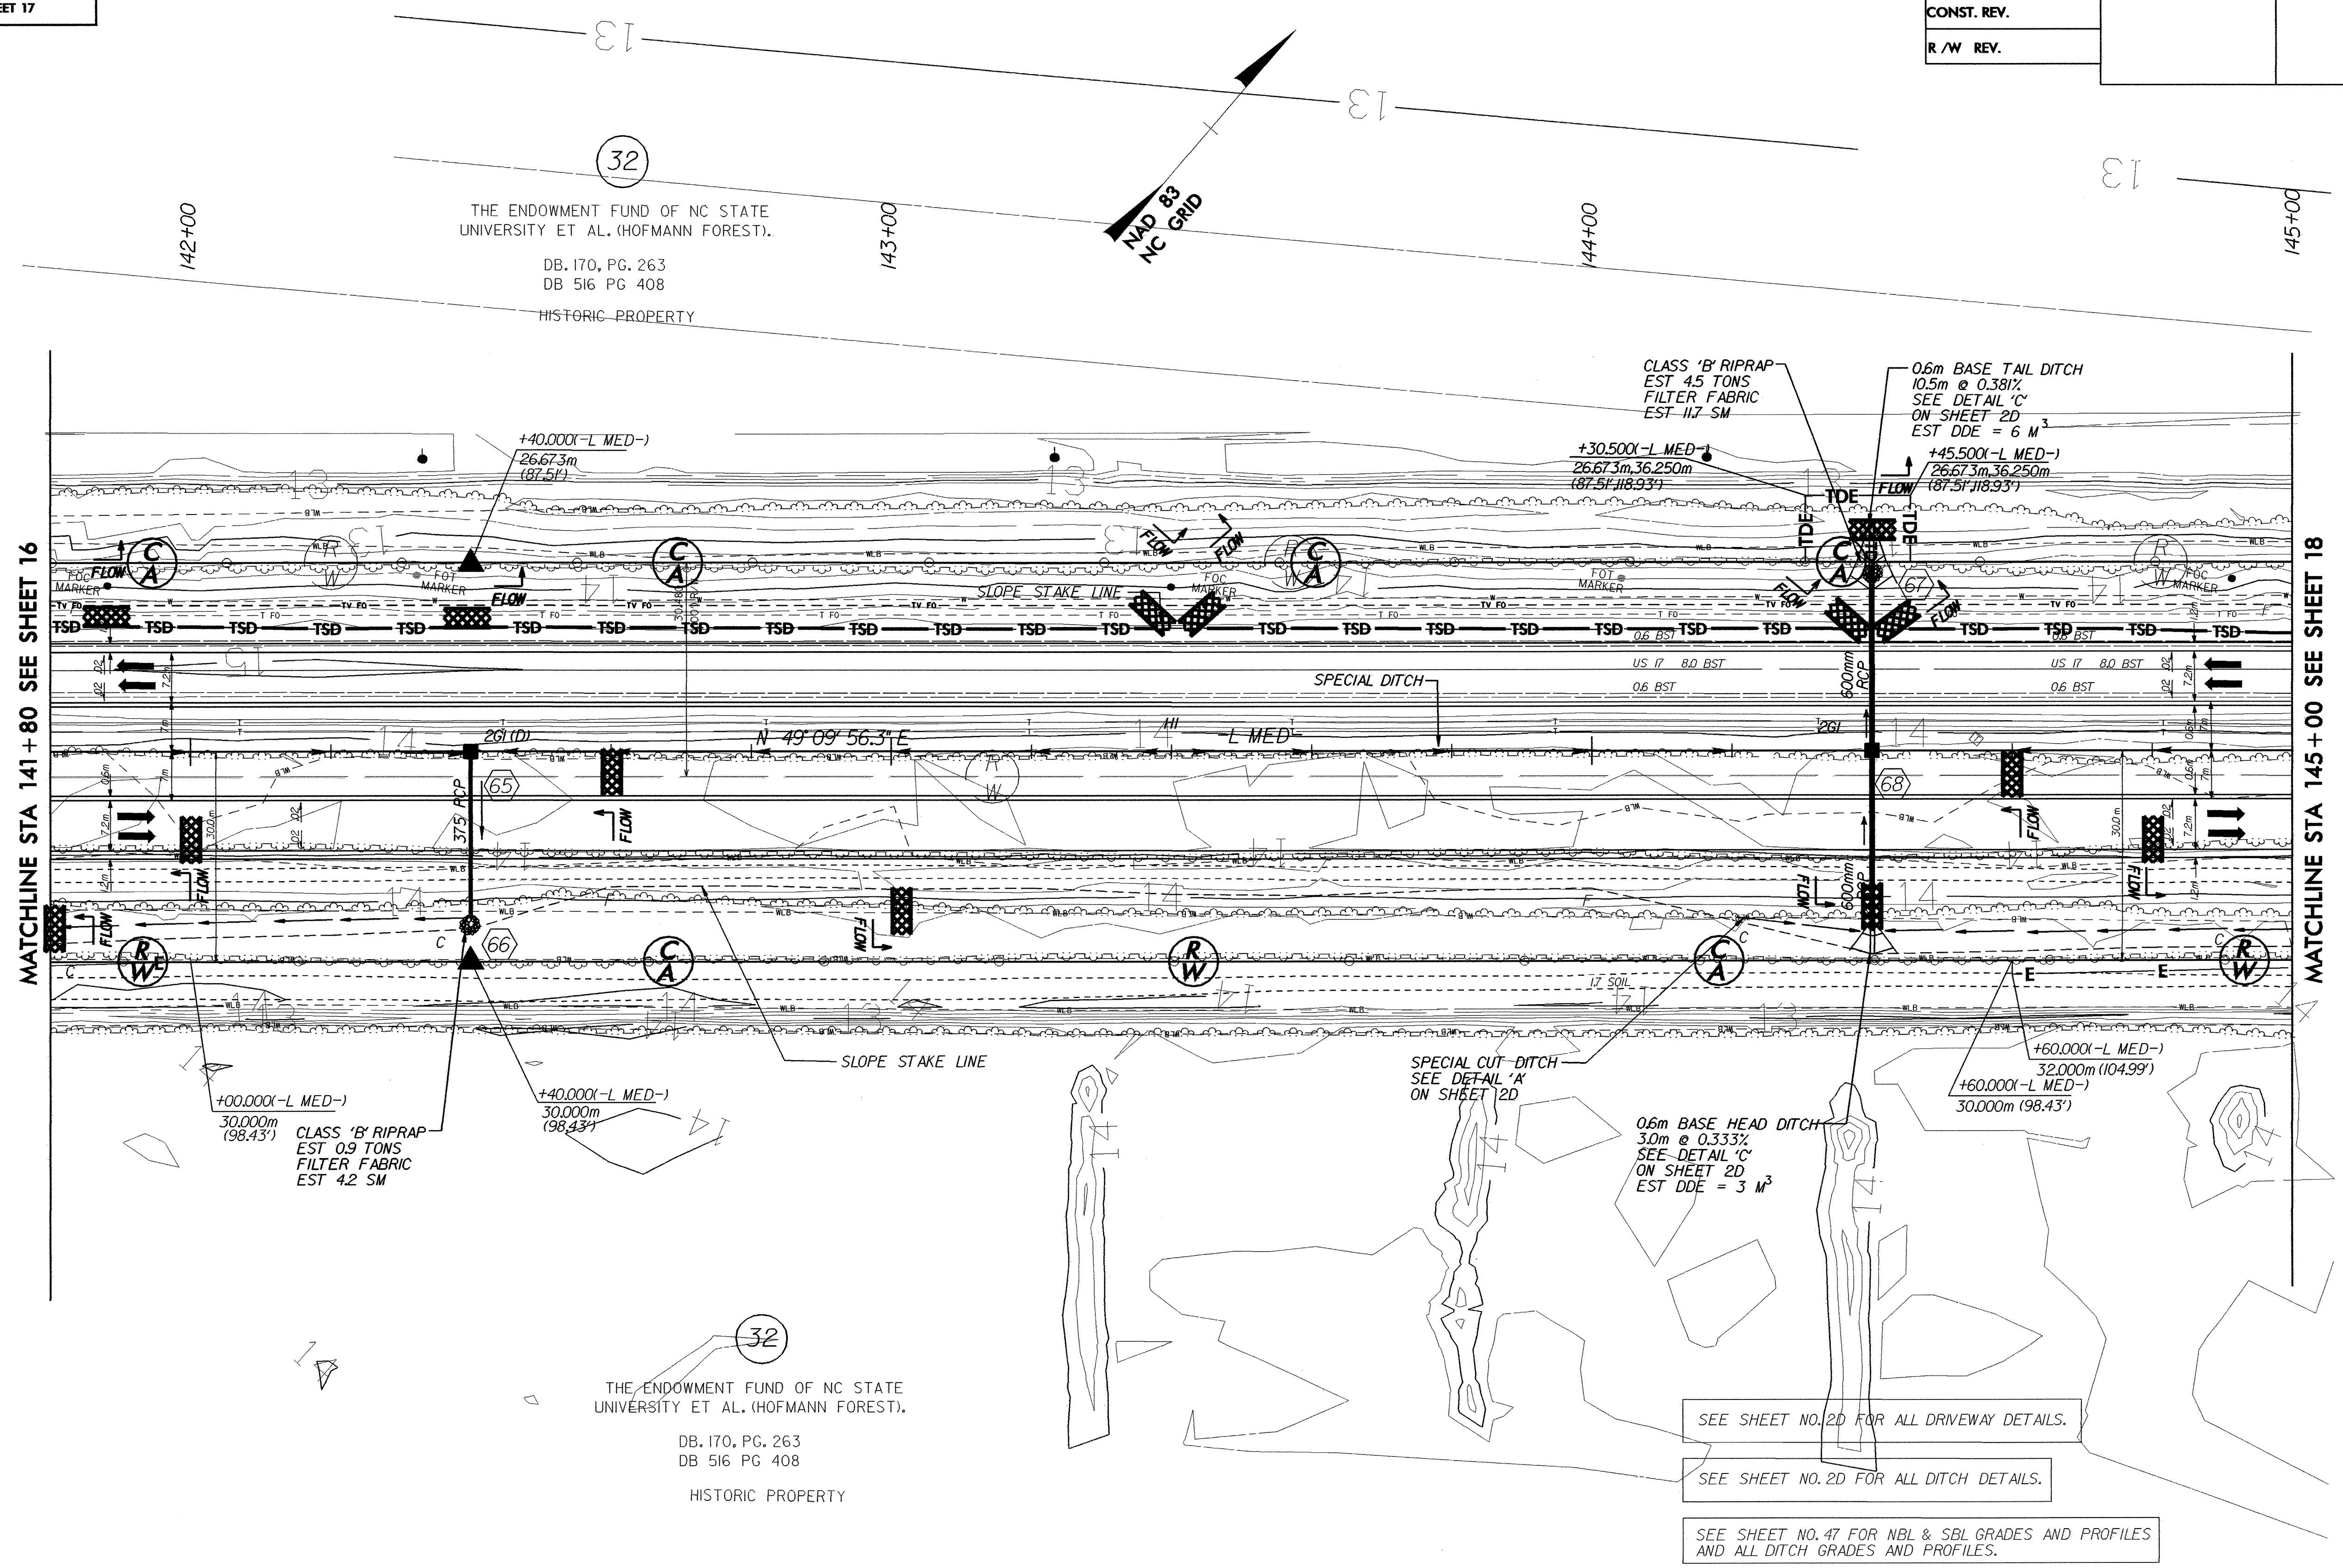

MATCHLINE STA 141 + 80 SEE SHEET 16

MATCHLINE STA 145 + 00 SEE SHEET 18

142+00

143+00

144+00

145+00

THE ENDOWMENT FUND OF NC STATE
UNIVERSITY ET AL. (HOFMANN FOREST).
DB. 170, PG. 263
DB 516 PG 408
HISTORIC PROPERTY

32
THE ENDOWMENT FUND OF NC STATE
UNIVERSITY ET AL. (HOFMANN FOREST).
DB. 170, PG. 263
DB 516 PG 408
HISTORIC PROPERTY

SEE SHEET NO. 2D FOR ALL DRIVEWAY DETAILS.

SEE SHEET NO. 2D FOR ALL DITCH DETAILS.

SEE SHEET NO. 47 FOR NBL & SBL GRADES AND PROFILES
AND ALL DITCH GRADES AND PROFILES.