


050197



PROJECT REFERENCE NO. R-3303 SHEET NO. EC-13/CONST. 14
R/W SHEET NO.



CLEARING AND GRUBBING
EROSION CONTROL FOR
CONSTRUCTION SHEET 14

NOTE:
PLACE TEMPORARY ROCK SEDIMENT DAMS TYPE-B
AND TEMPORARY ROCK SILT CHECKS TYPE-A AT
DRAINAGE OUTLETS.

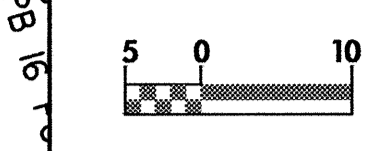

CONST. REV.
R/W REV.

ROADWAY DESIGN ENGINEER
HYDRAULICS ENGINEER

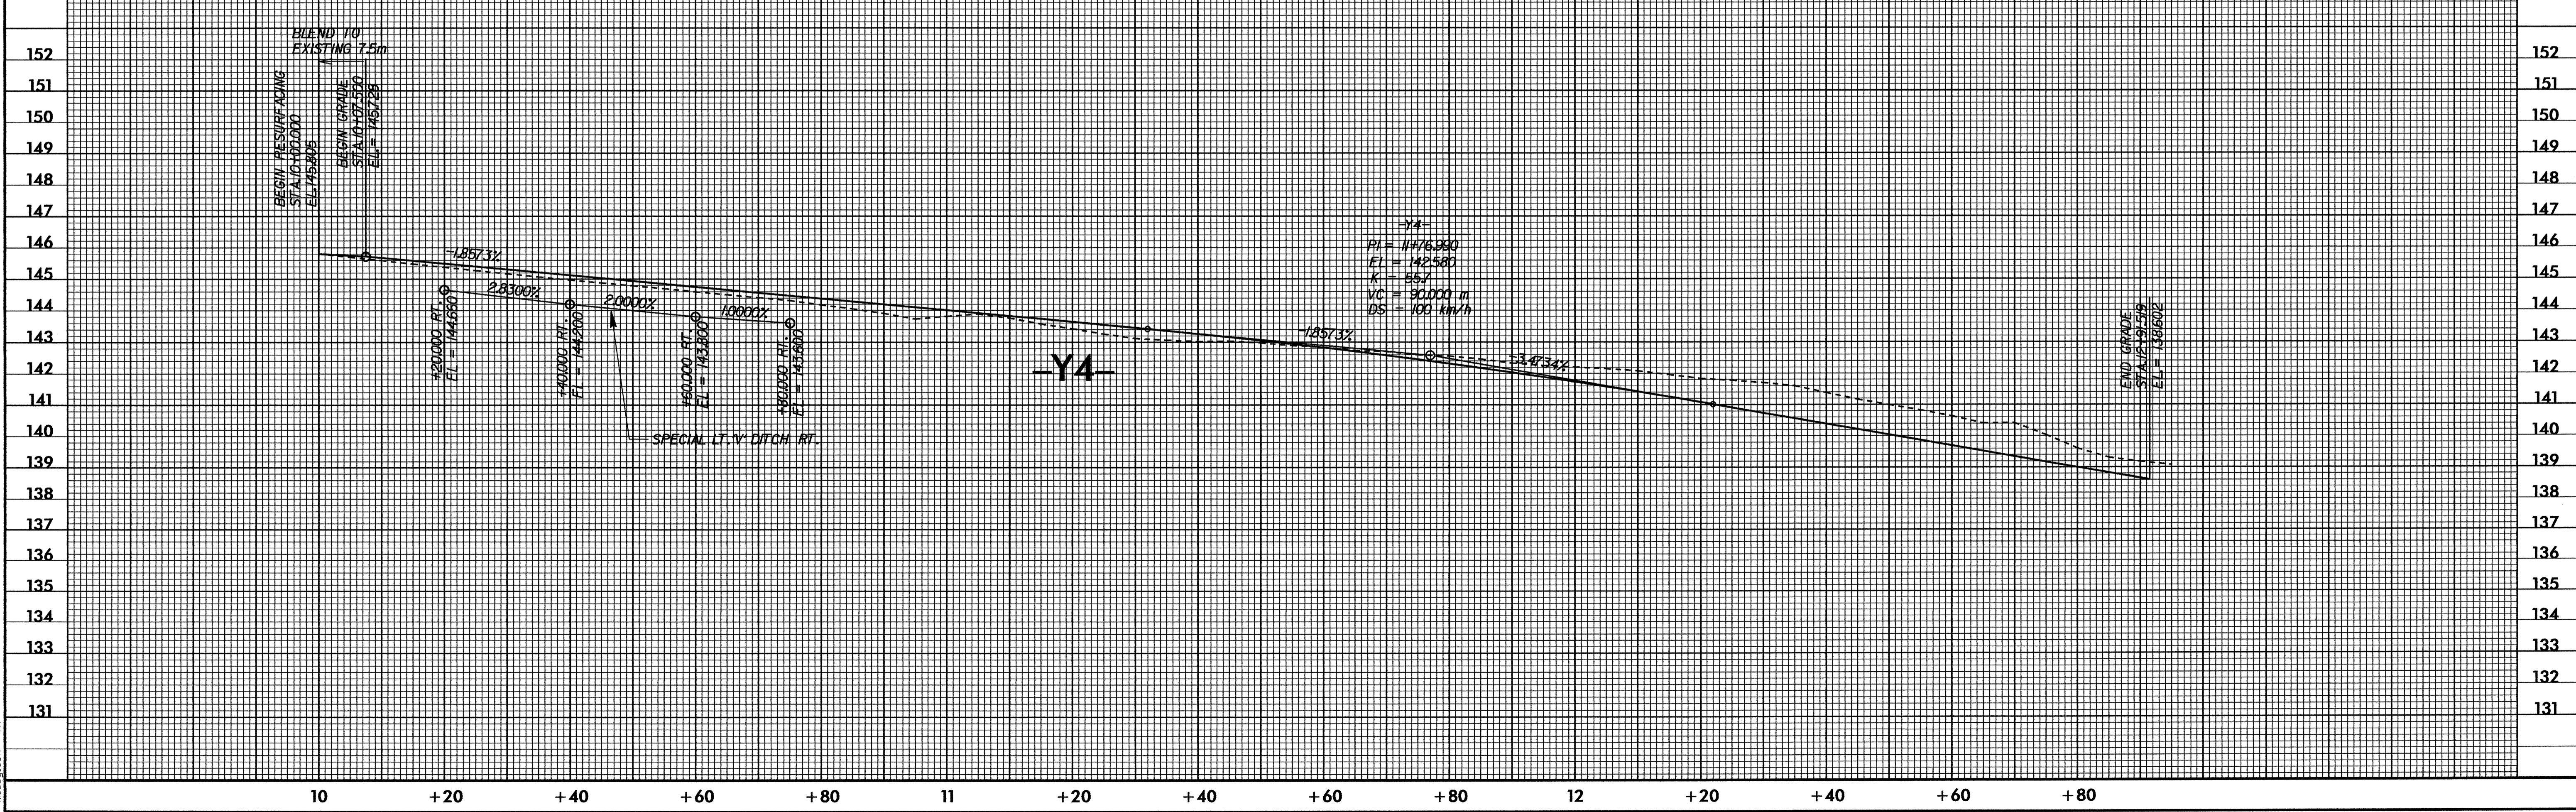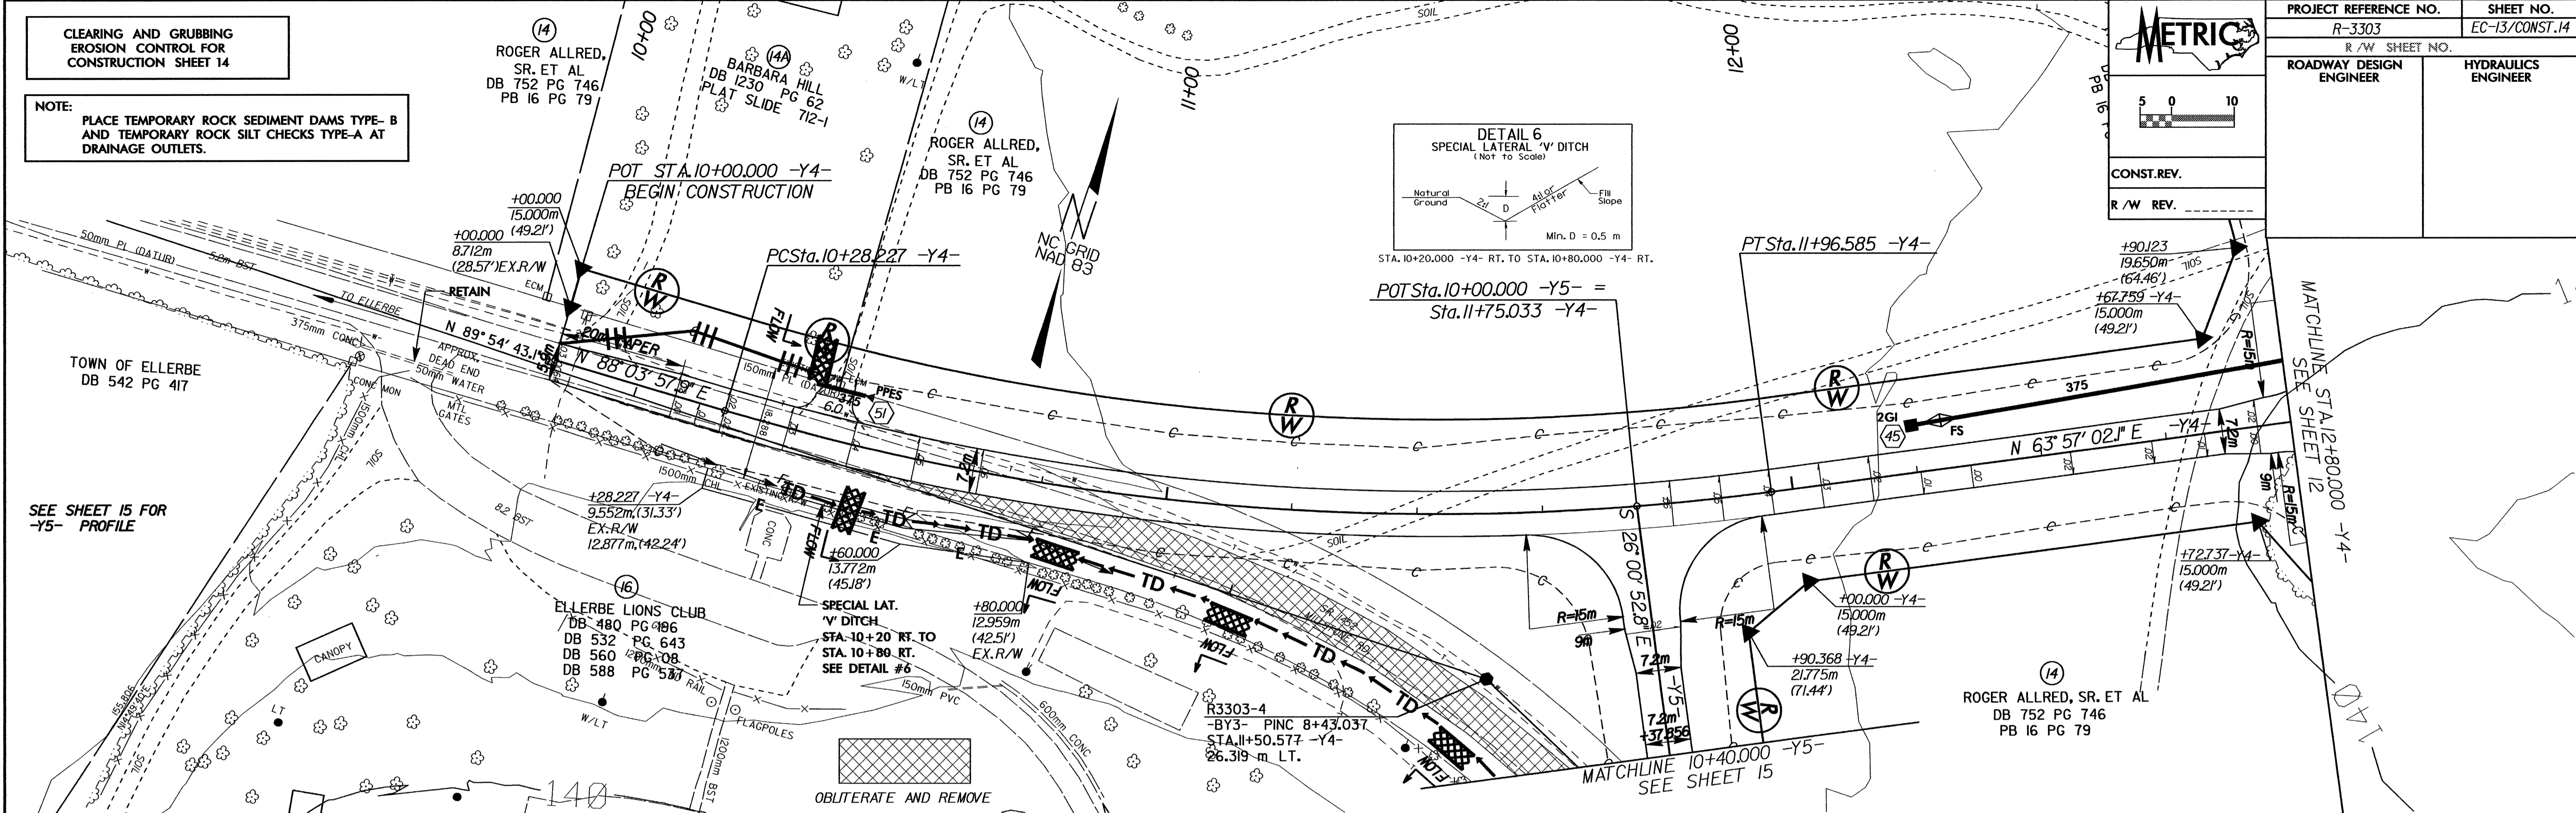

\\veve\Bural\3000\1001\Final\Roadway\Proj\3303_edu_ph_14.dgn