

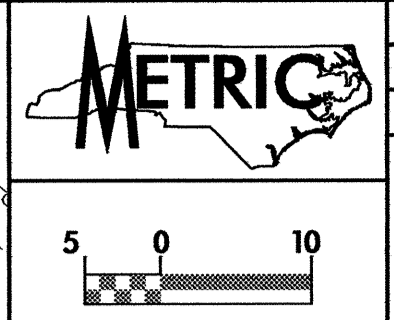
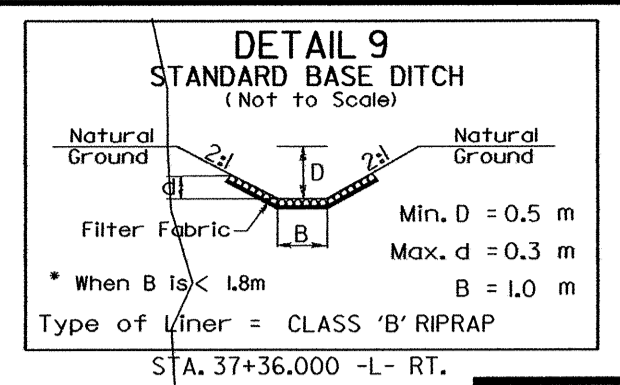


**CLEARING AND GRUBBING
EROSION CONTROL FOR
CONSTRUCTION SHEET 11**

NOTE:
PLACE TEMPORARY ROCK SEDIMENT DAMS TYPE-B
AND TEMPORARY ROCK SILT CHECKS TYPE-A AT
DRAINAGE OUTLETS.

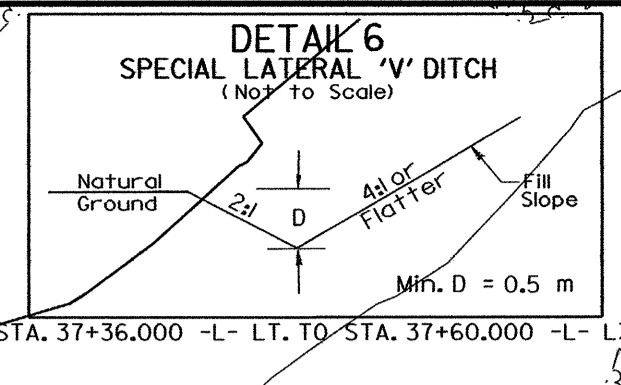

PROJECT REFERENCE NO. R-3303	SHEET NO. EC-10/CONST.11
R/W SHEET NO.	ROADWAY DESIGN ENGINEER
CONST. REV.	HYDRAULICS ENGINEER
R/W REV.	

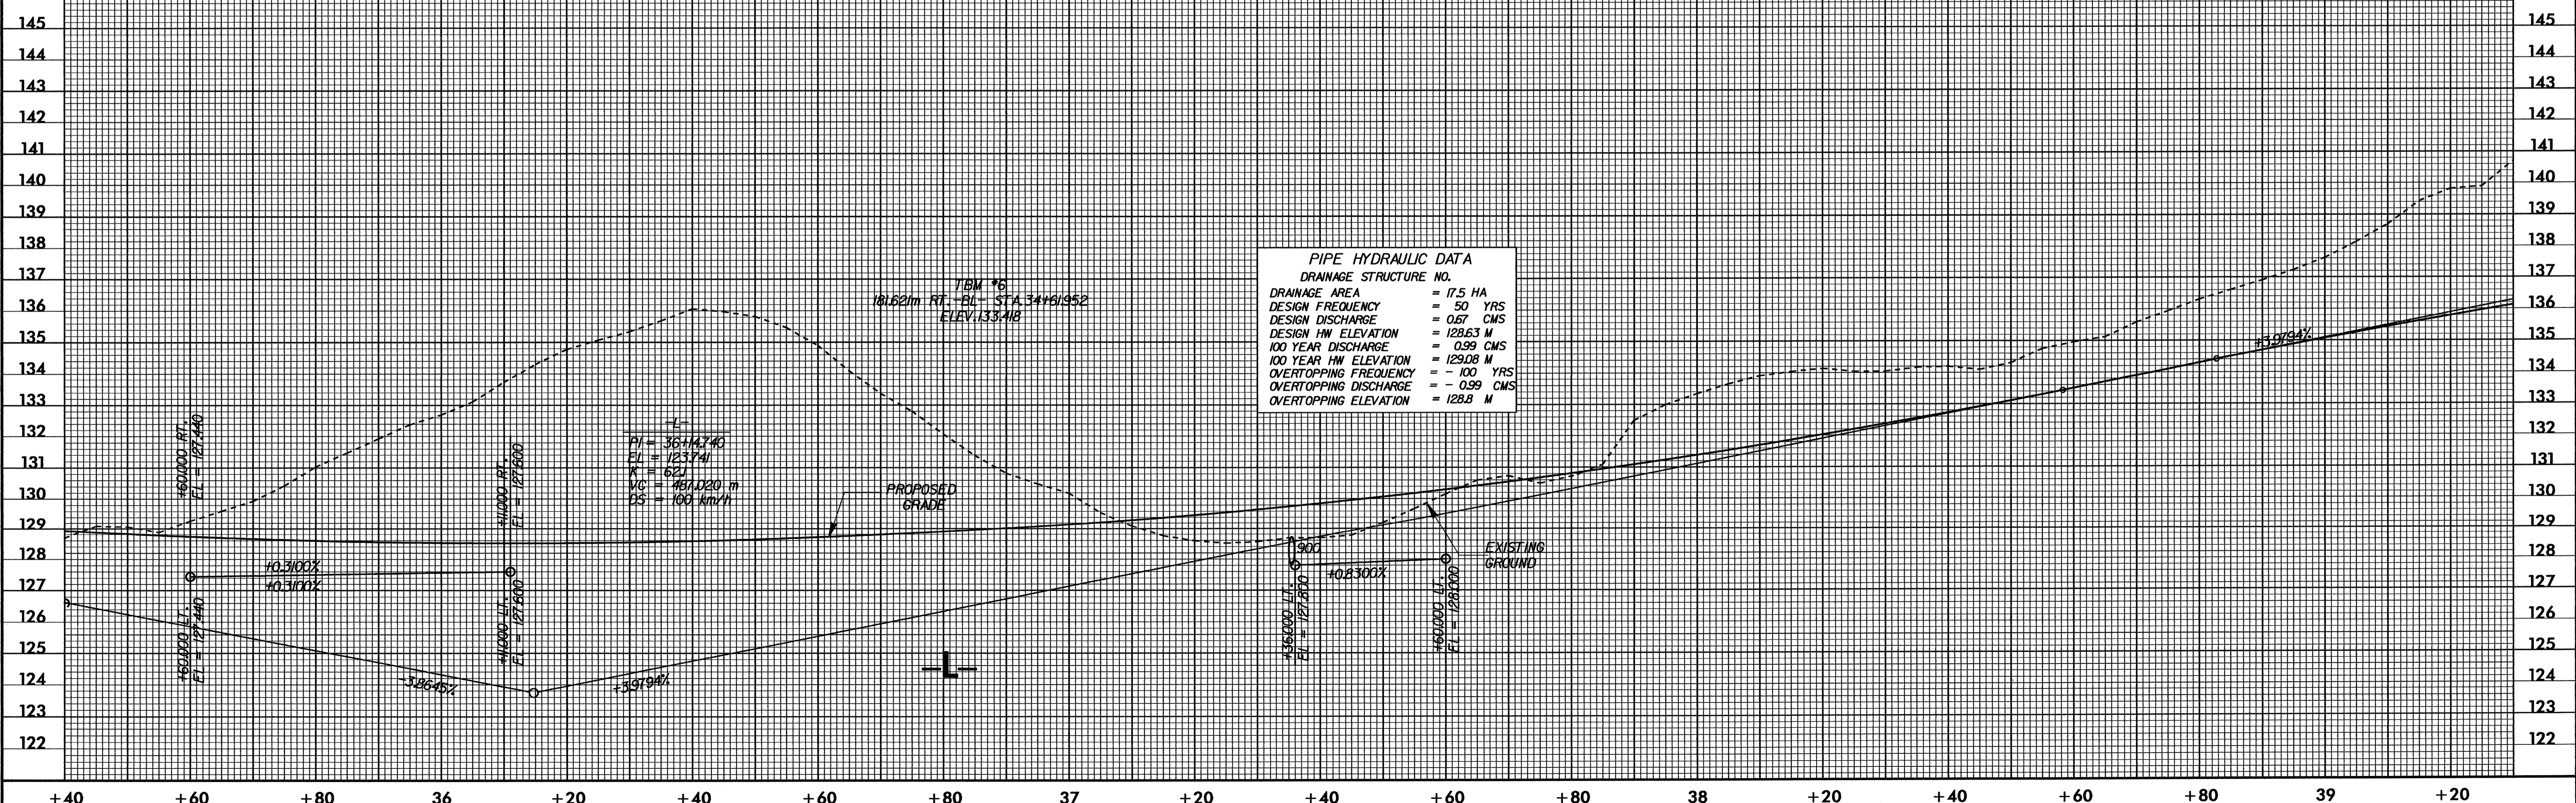

I:\Users\m\OneDrive\Documents\Roadway\Proj\3303_rdu\ph_11.dgn
 15:11:2004
 m\engtech