
 


NOTE:
PLACE TEMPORARY ROCK SEDIMENT DAMS TYPE-B AND TEMPORARY ROCK SILT CHECKS TYPE-A AT DRAINAGE OUTLETS.

**CLEARING AND GRUBBING
EROSION CONTROL FOR
CONSTRUCTION SHEET 26**


-L-
Pls Sta 234+42.916
θs = 2° 23' 14.4"
Ls = 125.000
LT = 83.341
ST = 41.674
SE = 0.04

	PROJECT REFERENCE NO.	SHEET NO.
	R-513 BB	EC-25/CONST.26
	R/W SHEET NO.	HYDRAULICS ENGINEER
	ROADWAY DESIGN ENGINEER	
CONST. REV.		
R/W REV.		

SEE SHEET 43 & 44 FOR -L- PROFILE

MATCHLINE -L- STA 231+20.000

MATCHLINE -L- STA 234+60.000

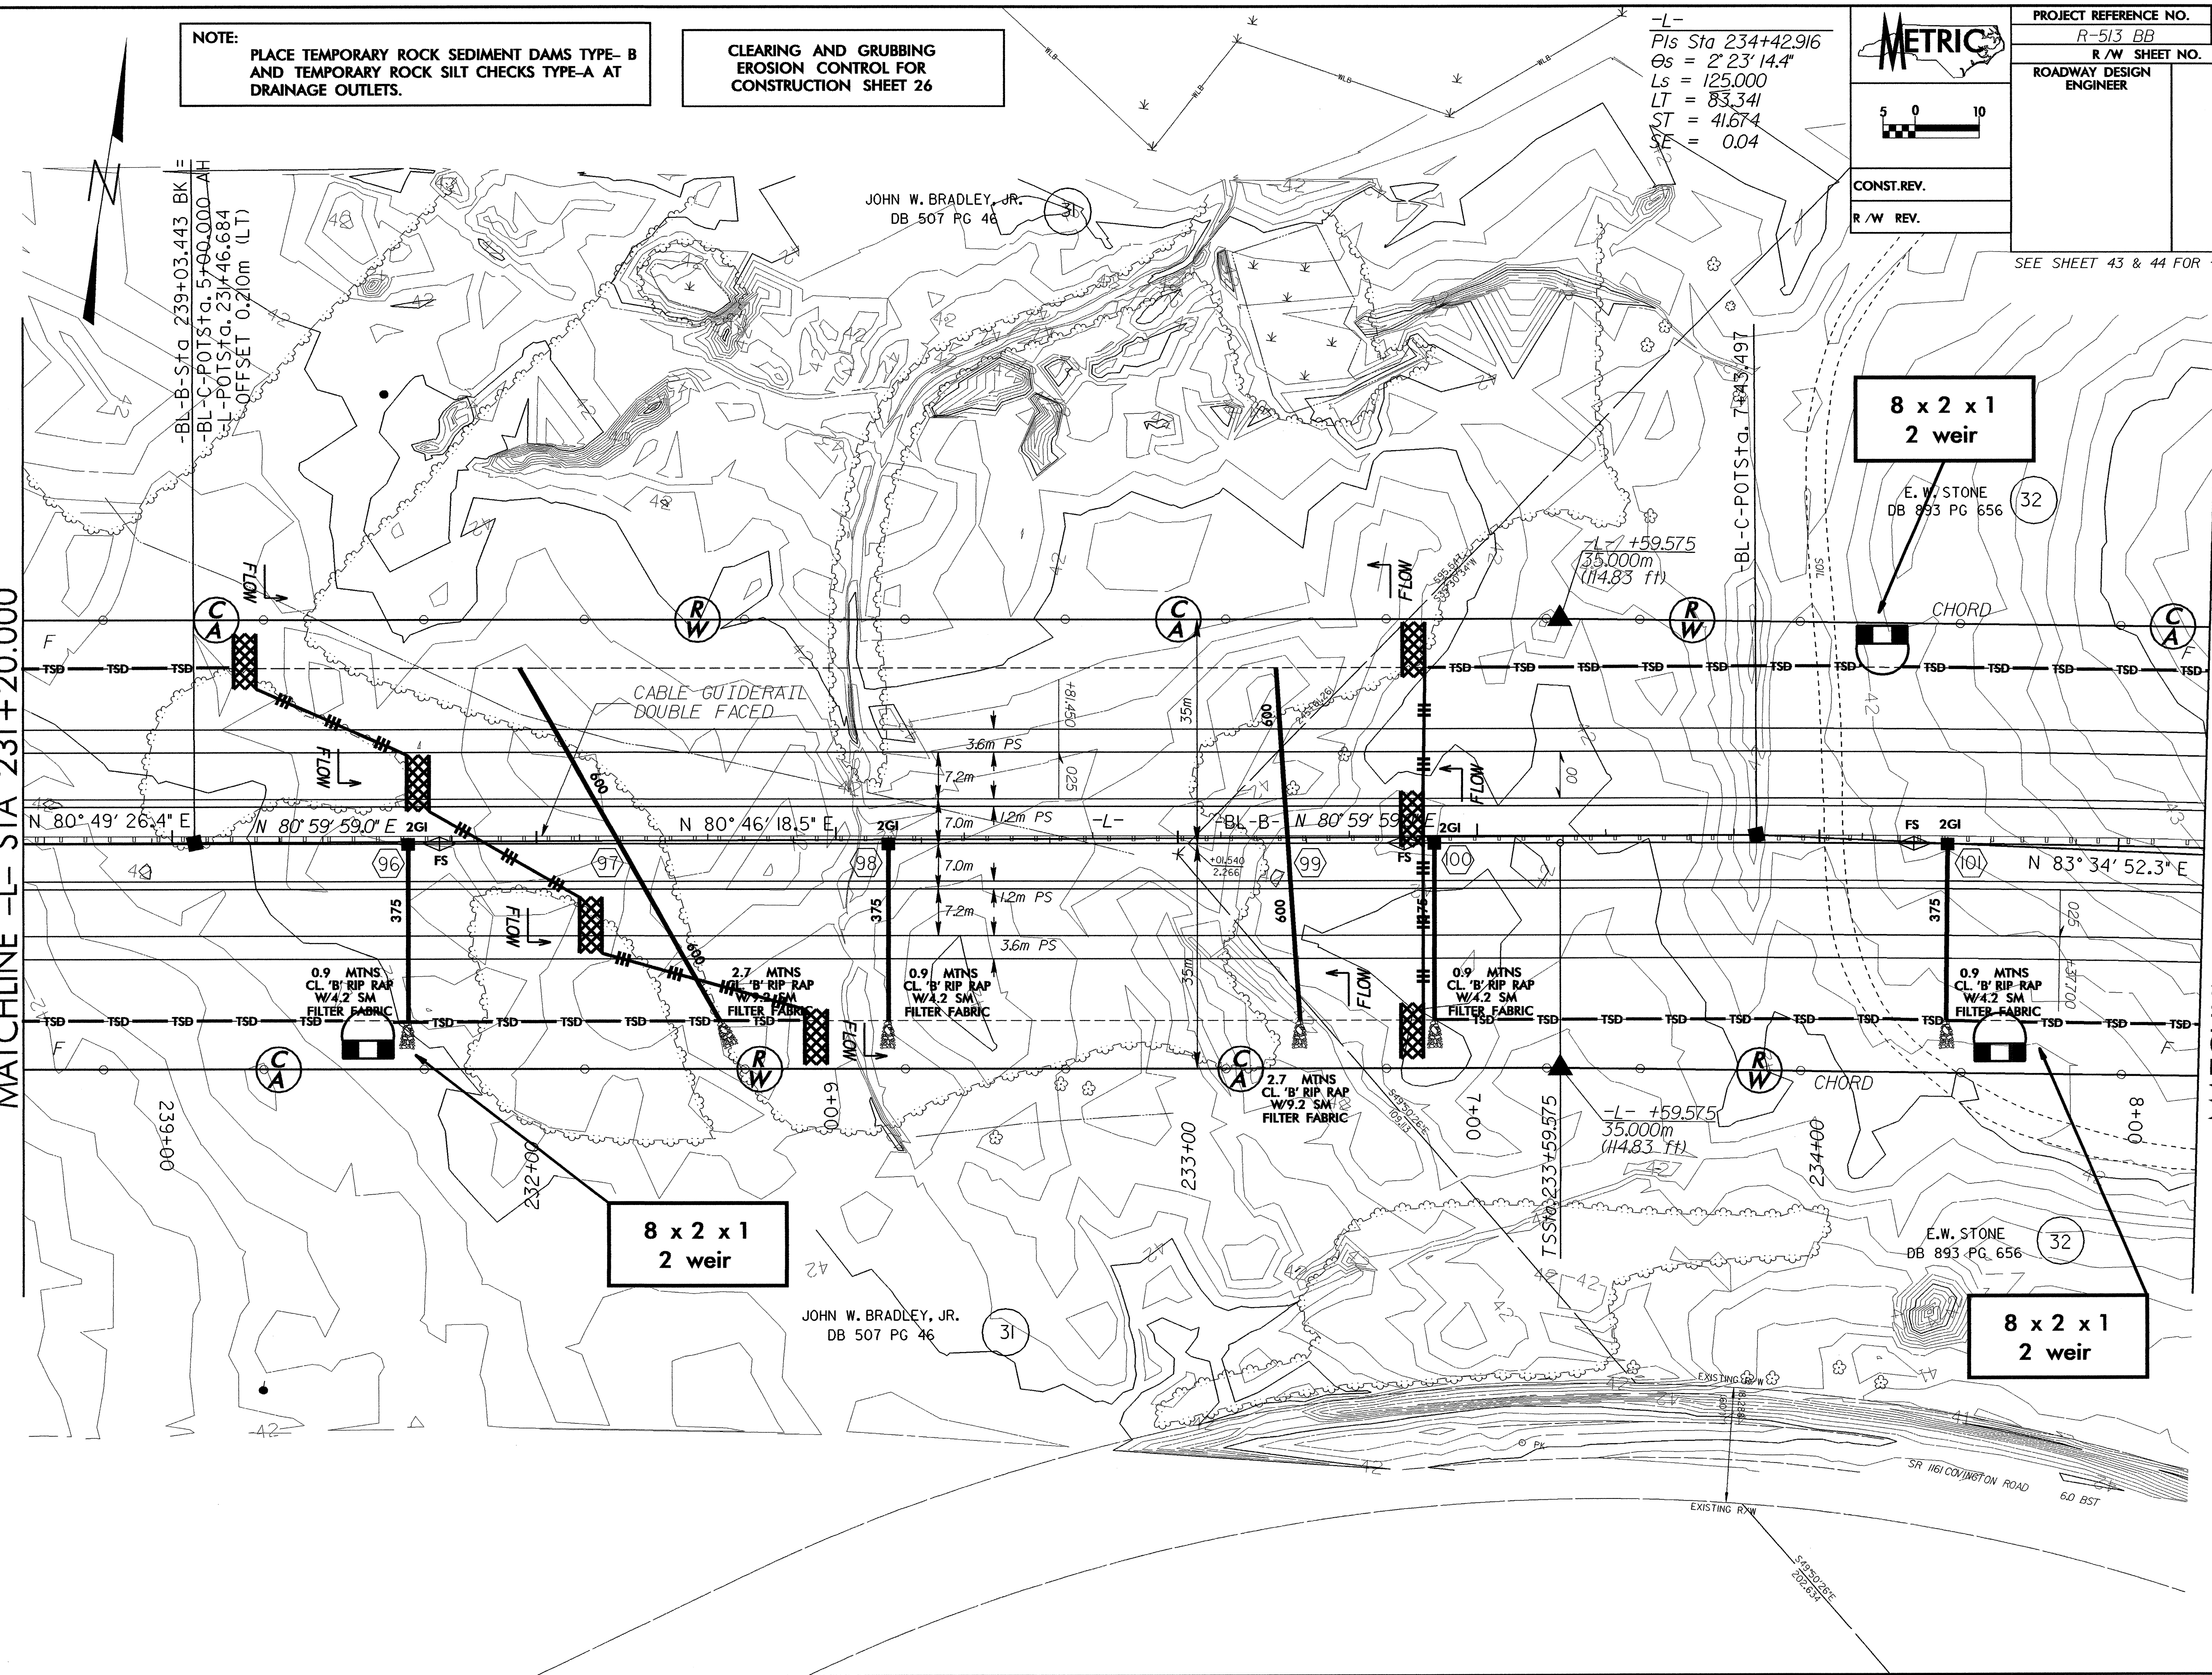

**8 x 2 x 1
2 weir**

E.W. STONE
DB 893 PG 656

**8 x 2 x 1
2 weir**

JOHN W. BRADLEY, JR.
DB 507 PG 46

**8 x 2 x 1
2 weir**

E.W. STONE
DB 893 PG 656

EXISTING RW
SR 1161 COXINGTON ROAD
6.0 BST
SVP 20281E
2022254