


PROJECT REFERENCE NO. R-513 BB		SHEET NO. EC-24/CONST.25	
R/W SHEET NO.			
ROADWAY DESIGN ENGINEER		HYDRAULICS ENGINEER	
CONST. REV.			
R/W REV.			

 


NOTE:
PLACE TEMPORARY ROCK SEDIMENT DAMS TYPE-B
AND TEMPORARY ROCK SILT CHECKS TYPE-A AT
DRAINAGE OUTLETS.

CLEARING AND GRUBBING
EROSION CONTROL FOR
CONSTRUCTION SHEET 25

SEE SHEET 42 & 43 FOR -L- PROFILE

MATCHLINE -L- STA 227+80.000

MATCHLINE -L- STA 231+20.000

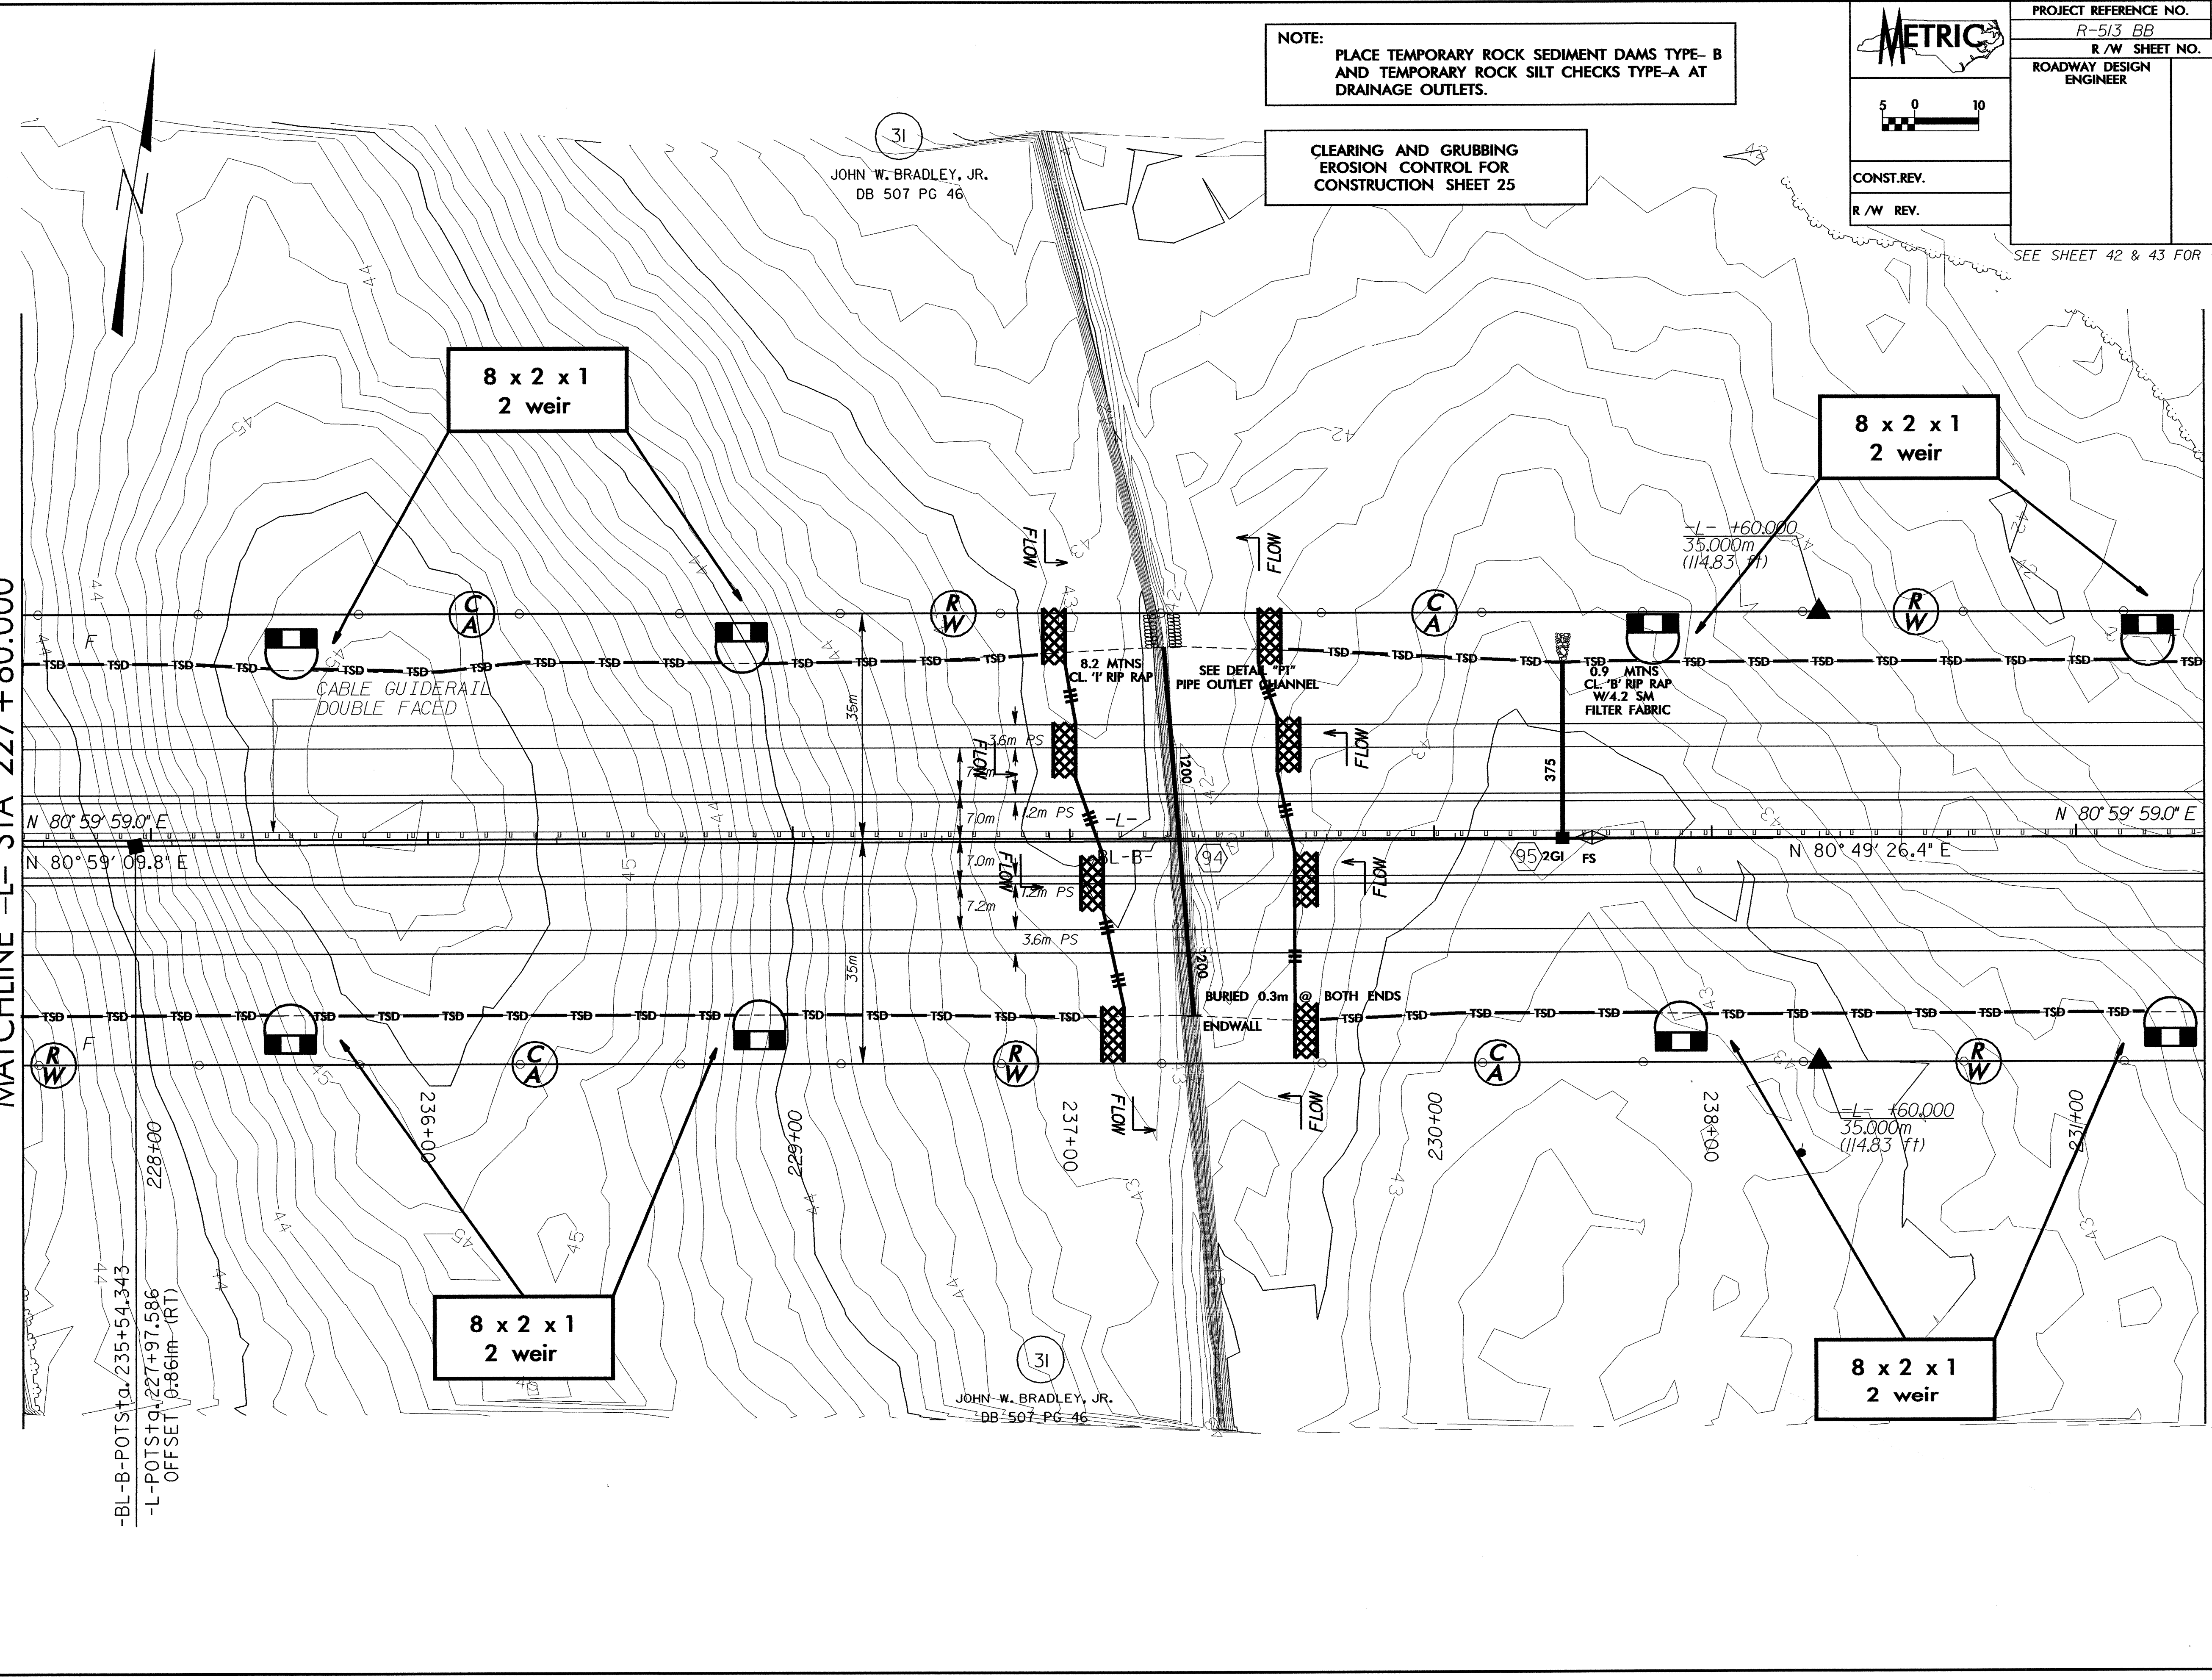

JOHN W. BRADLEY, JR.
DB 507 PG 46

JOHN W. BRADLEY, JR.
DB 507 PG 46

-BL-B-POTSta. 235+54.343
-L-POTSta. 227+97.586
OFF-SET 0.861m (RT)