



PROJECT REFERENCE NO. R-513 BB		SHEET NO. EC-23/CONST.24	
R/W SHEET NO.			
ROADWAY DESIGN ENGINEER		HYDRAULICS ENGINEER	
CONST. REV.		R/W REV.	

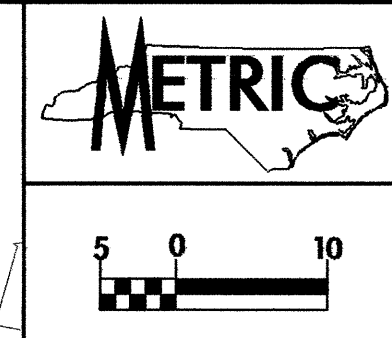

NOTE:
PLACE TEMPORARY ROCK SEDIMENT DAMS TYPE-B
AND TEMPORARY ROCK SILT CHECKS TYPE-A AT
DRAINAGE OUTLETS.

CLEARING AND GRUBBING
EROSION CONTROL FOR
CONSTRUCTION SHEET 24

SEE SHEET 42 FOR -L- PROFILE

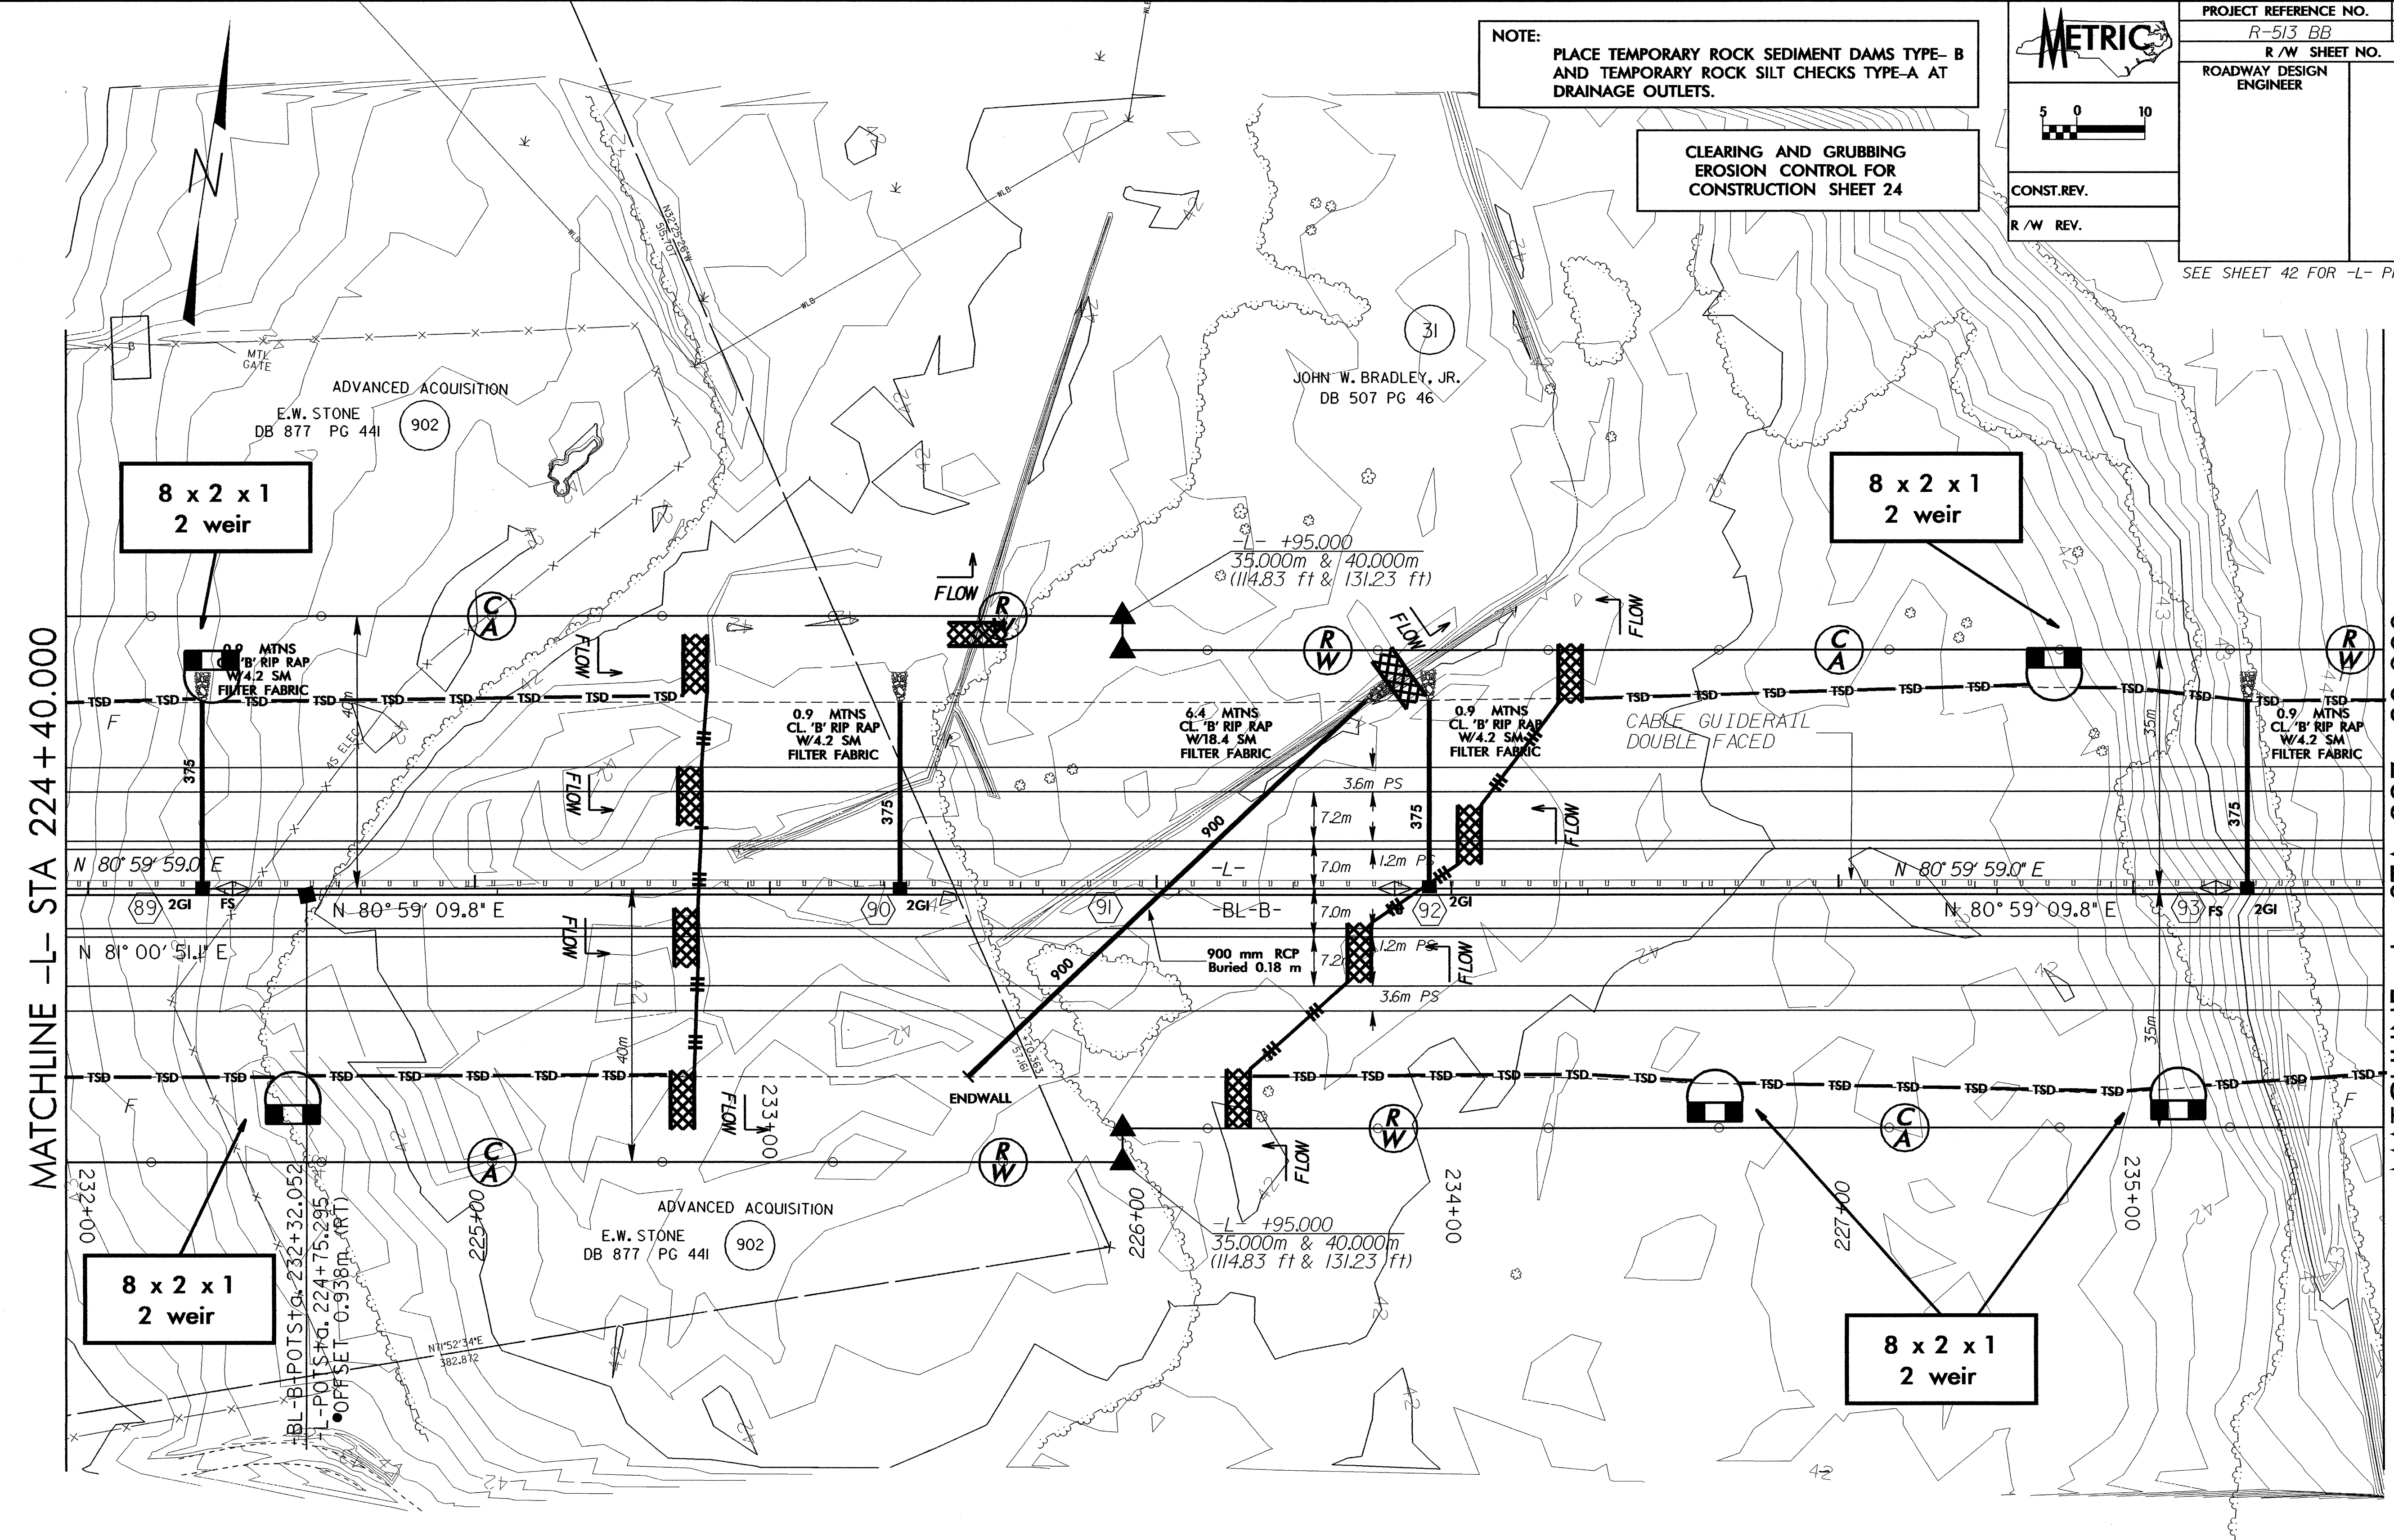

JOHN W. BRADLEY, JR.
DB 507 PG 46

31