

PLACE TEMPORARY ROCK SEDIMENT DAMS TYPE-B AND TEMPORARY ROCK SILT CHECKS TYPE-A AT DRAINAGE OUTLETS.

NOTE: TEMPORARY SILT FENCE SHALL BE INSTALLED A MINIMUM OF 1 METER FROM TOE OF FILL IN WETLAND AREAS

CLEARING AND GRUBBING EROSION CONTROL FOR CONSTRUCTION SHEET 23

METRIC


CONST. REV.
R/W REV.

PROJECT REFERENCE NO. R-513 BB	SHEET NO. EC-22/CONST.23
R/W SHEET NO.	
ROADWAY DESIGN ENGINEER	HYDRAULICS ENGINEER

SEE SHEET 42 FOR -L- PROFILE

MATCHLINE -L- STA 221+00.000

MATCHLINE -L- STA 224+40.000

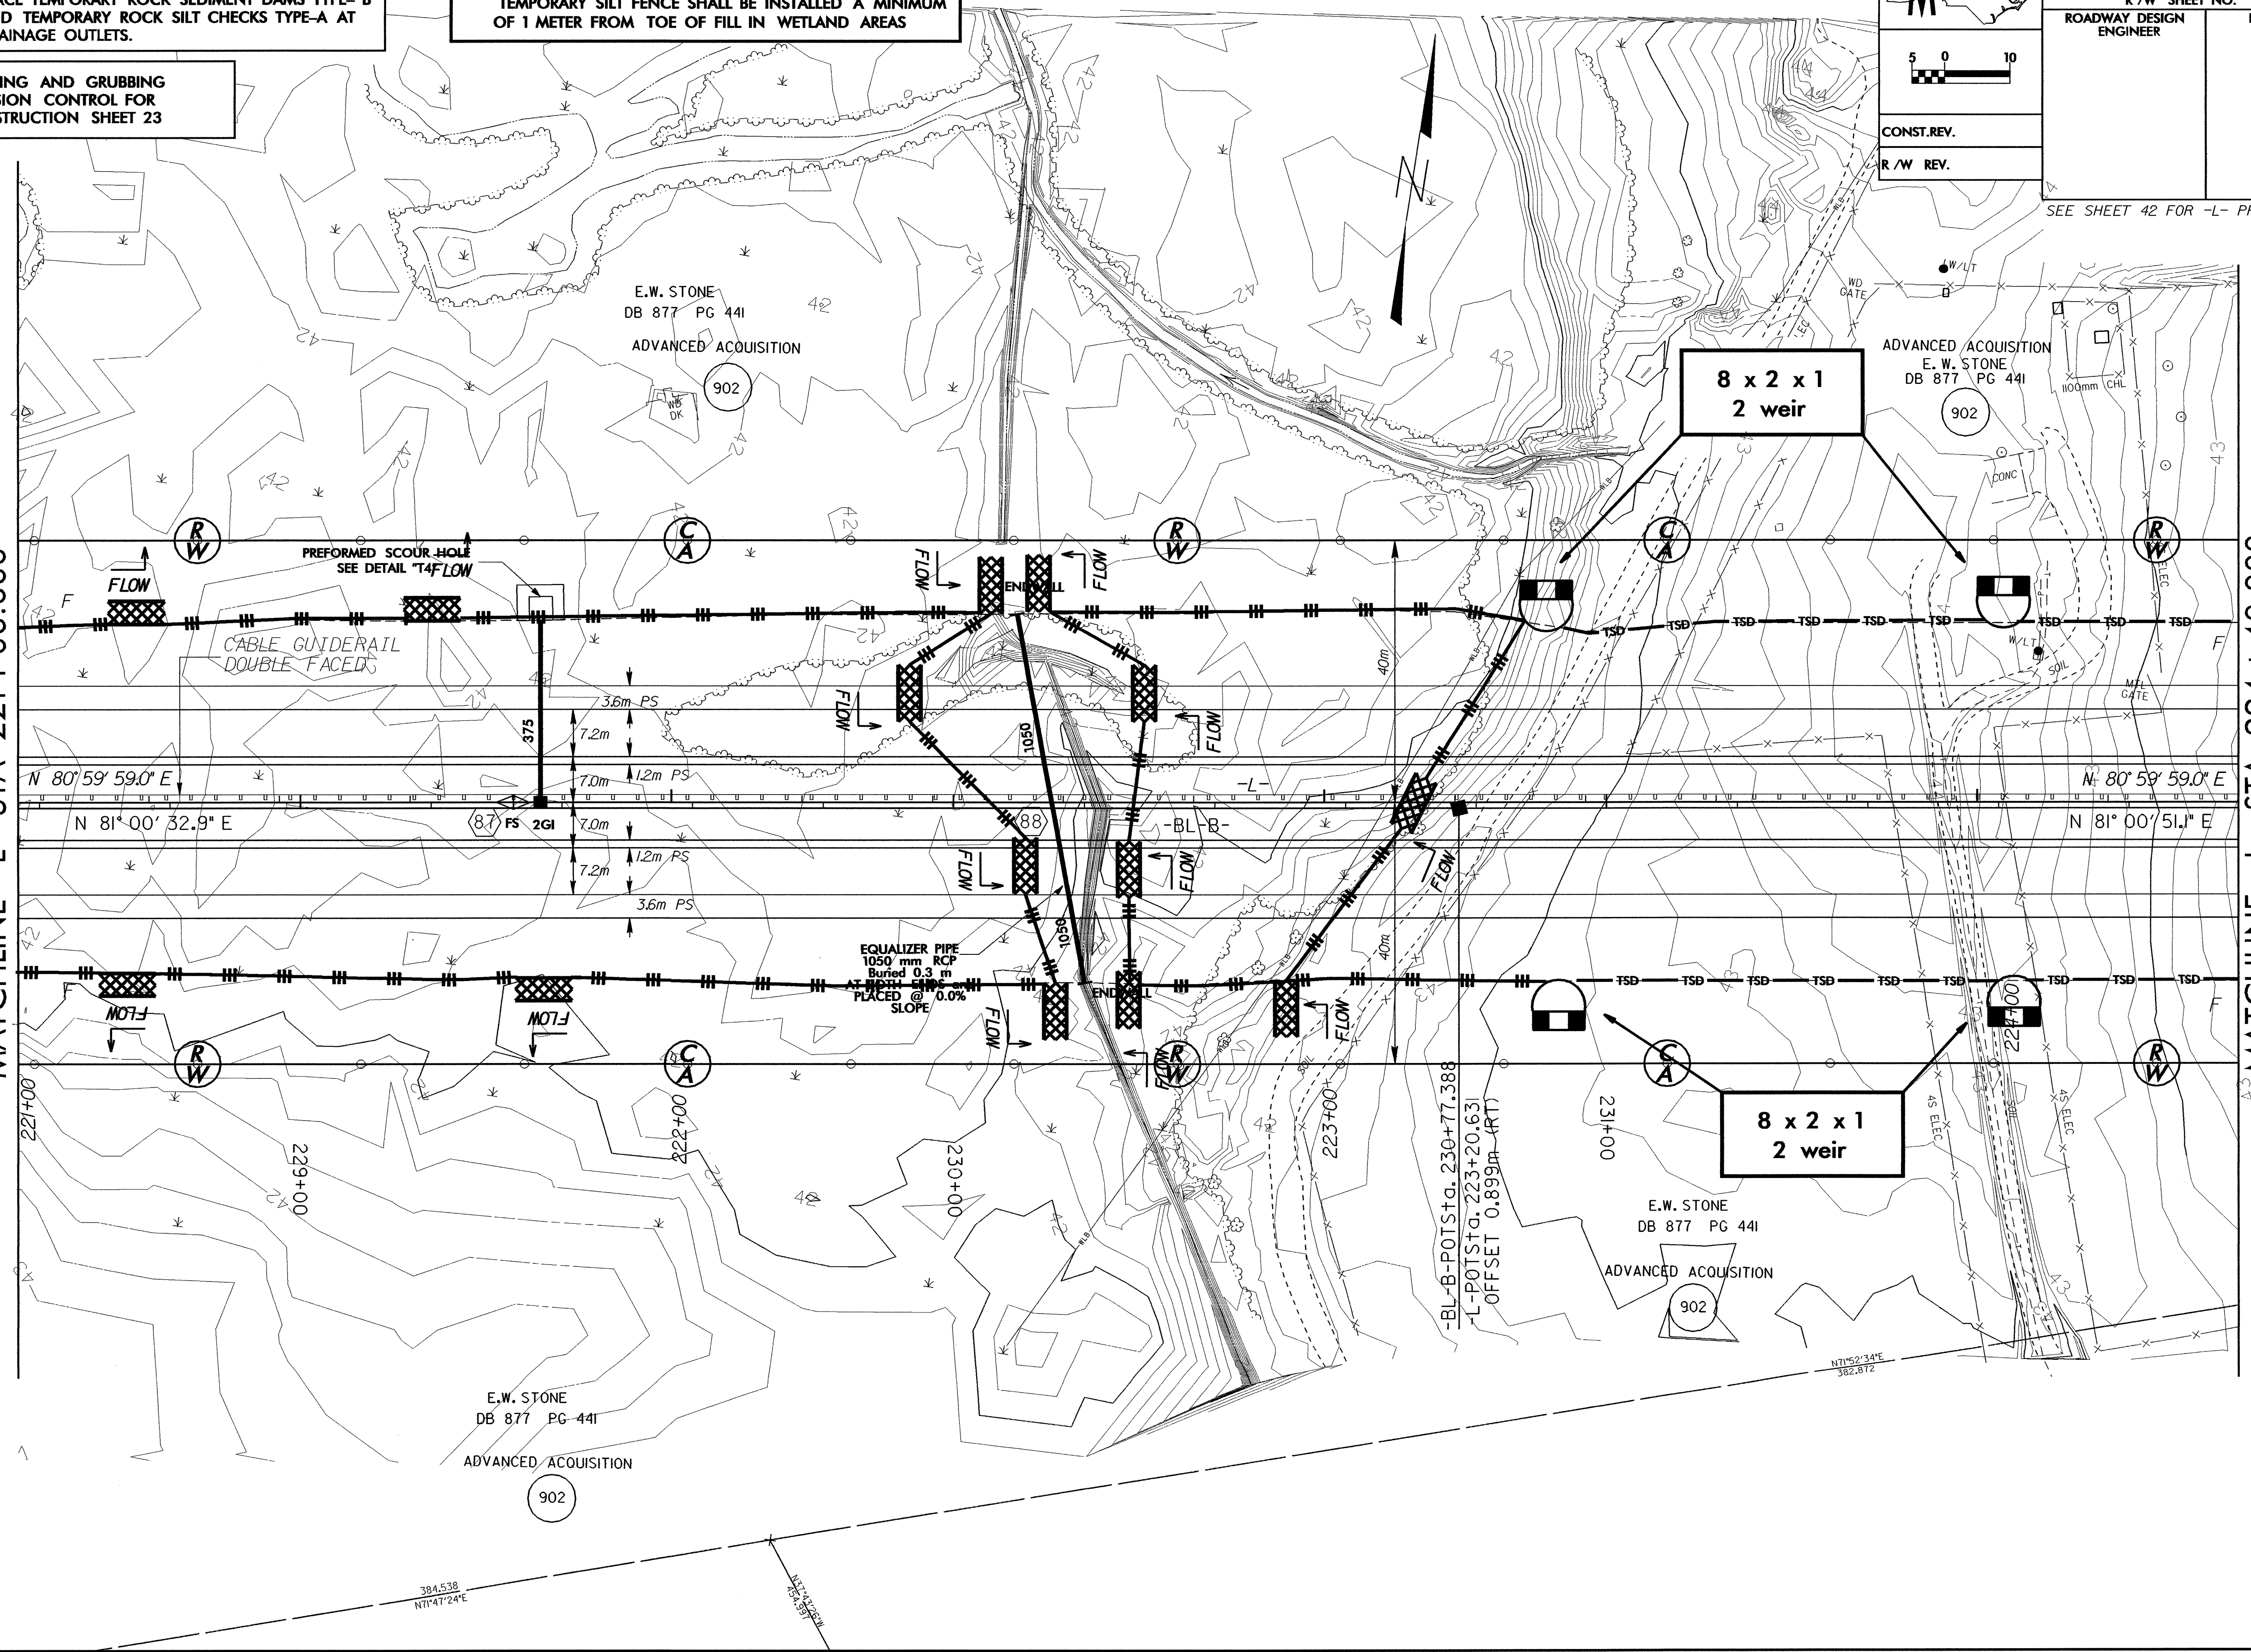

N 80°59'59.0" E
N 81°00'32.9" E

N 80°59'59.0" E
N 81°00'51.1" E

E.W. STONE
DB 877 PG 441
ADVANCED ACQUISITION
902

E.W. STONE
DB 877 PG 441
ADVANCED ACQUISITION
902

EQUALIZER PIPE
1050 mm RCP
Buried 0.3 m
PLACED @ 0.0%
SLOPE

8 x 2 x 1
2 weir

8 x 2 x 1
2 weir

-BL-B-PTSIG. 230+77.388
-L-PTSIG. 223+20.631
OFFSET 0.899m (RT)

384.538
N71°47'24"E

457.42624
N52°52'34"E

N71°52'34"E
382.872