

METRIC

5 0 10

CONST. REV.
R/W REV.

PROJECT REFERENCE NO. R-513 BB	SHEET NO. EC-20/CONST.21
R/W SHEET NO.	
ROADWAY DESIGN ENGINEER	HYDRAULICS ENGINEER

NOTE:
TEMPORARY SILT FENCE SHALL BE INSTALLED A MINIMUM OF 1 METER FROM TOE OF FILL IN WETLAND AREAS


NOTE:
PLACE TEMPORARY ROCK SEDIMENT DAMS TYPE-B AND TEMPORARY ROCK SILT CHECKS TYPE-A AT DRAINAGE OUTLETS.

CLEARING AND GRUBBING
EROSION CONTROL FOR
CONSTRUCTION SHEET 21

SEE SHEET 41 FOR -L- PROFILE

MATCHLINE -L- STA 214 + 20.000

MATCHLINE -L- STA 217 + 60.000

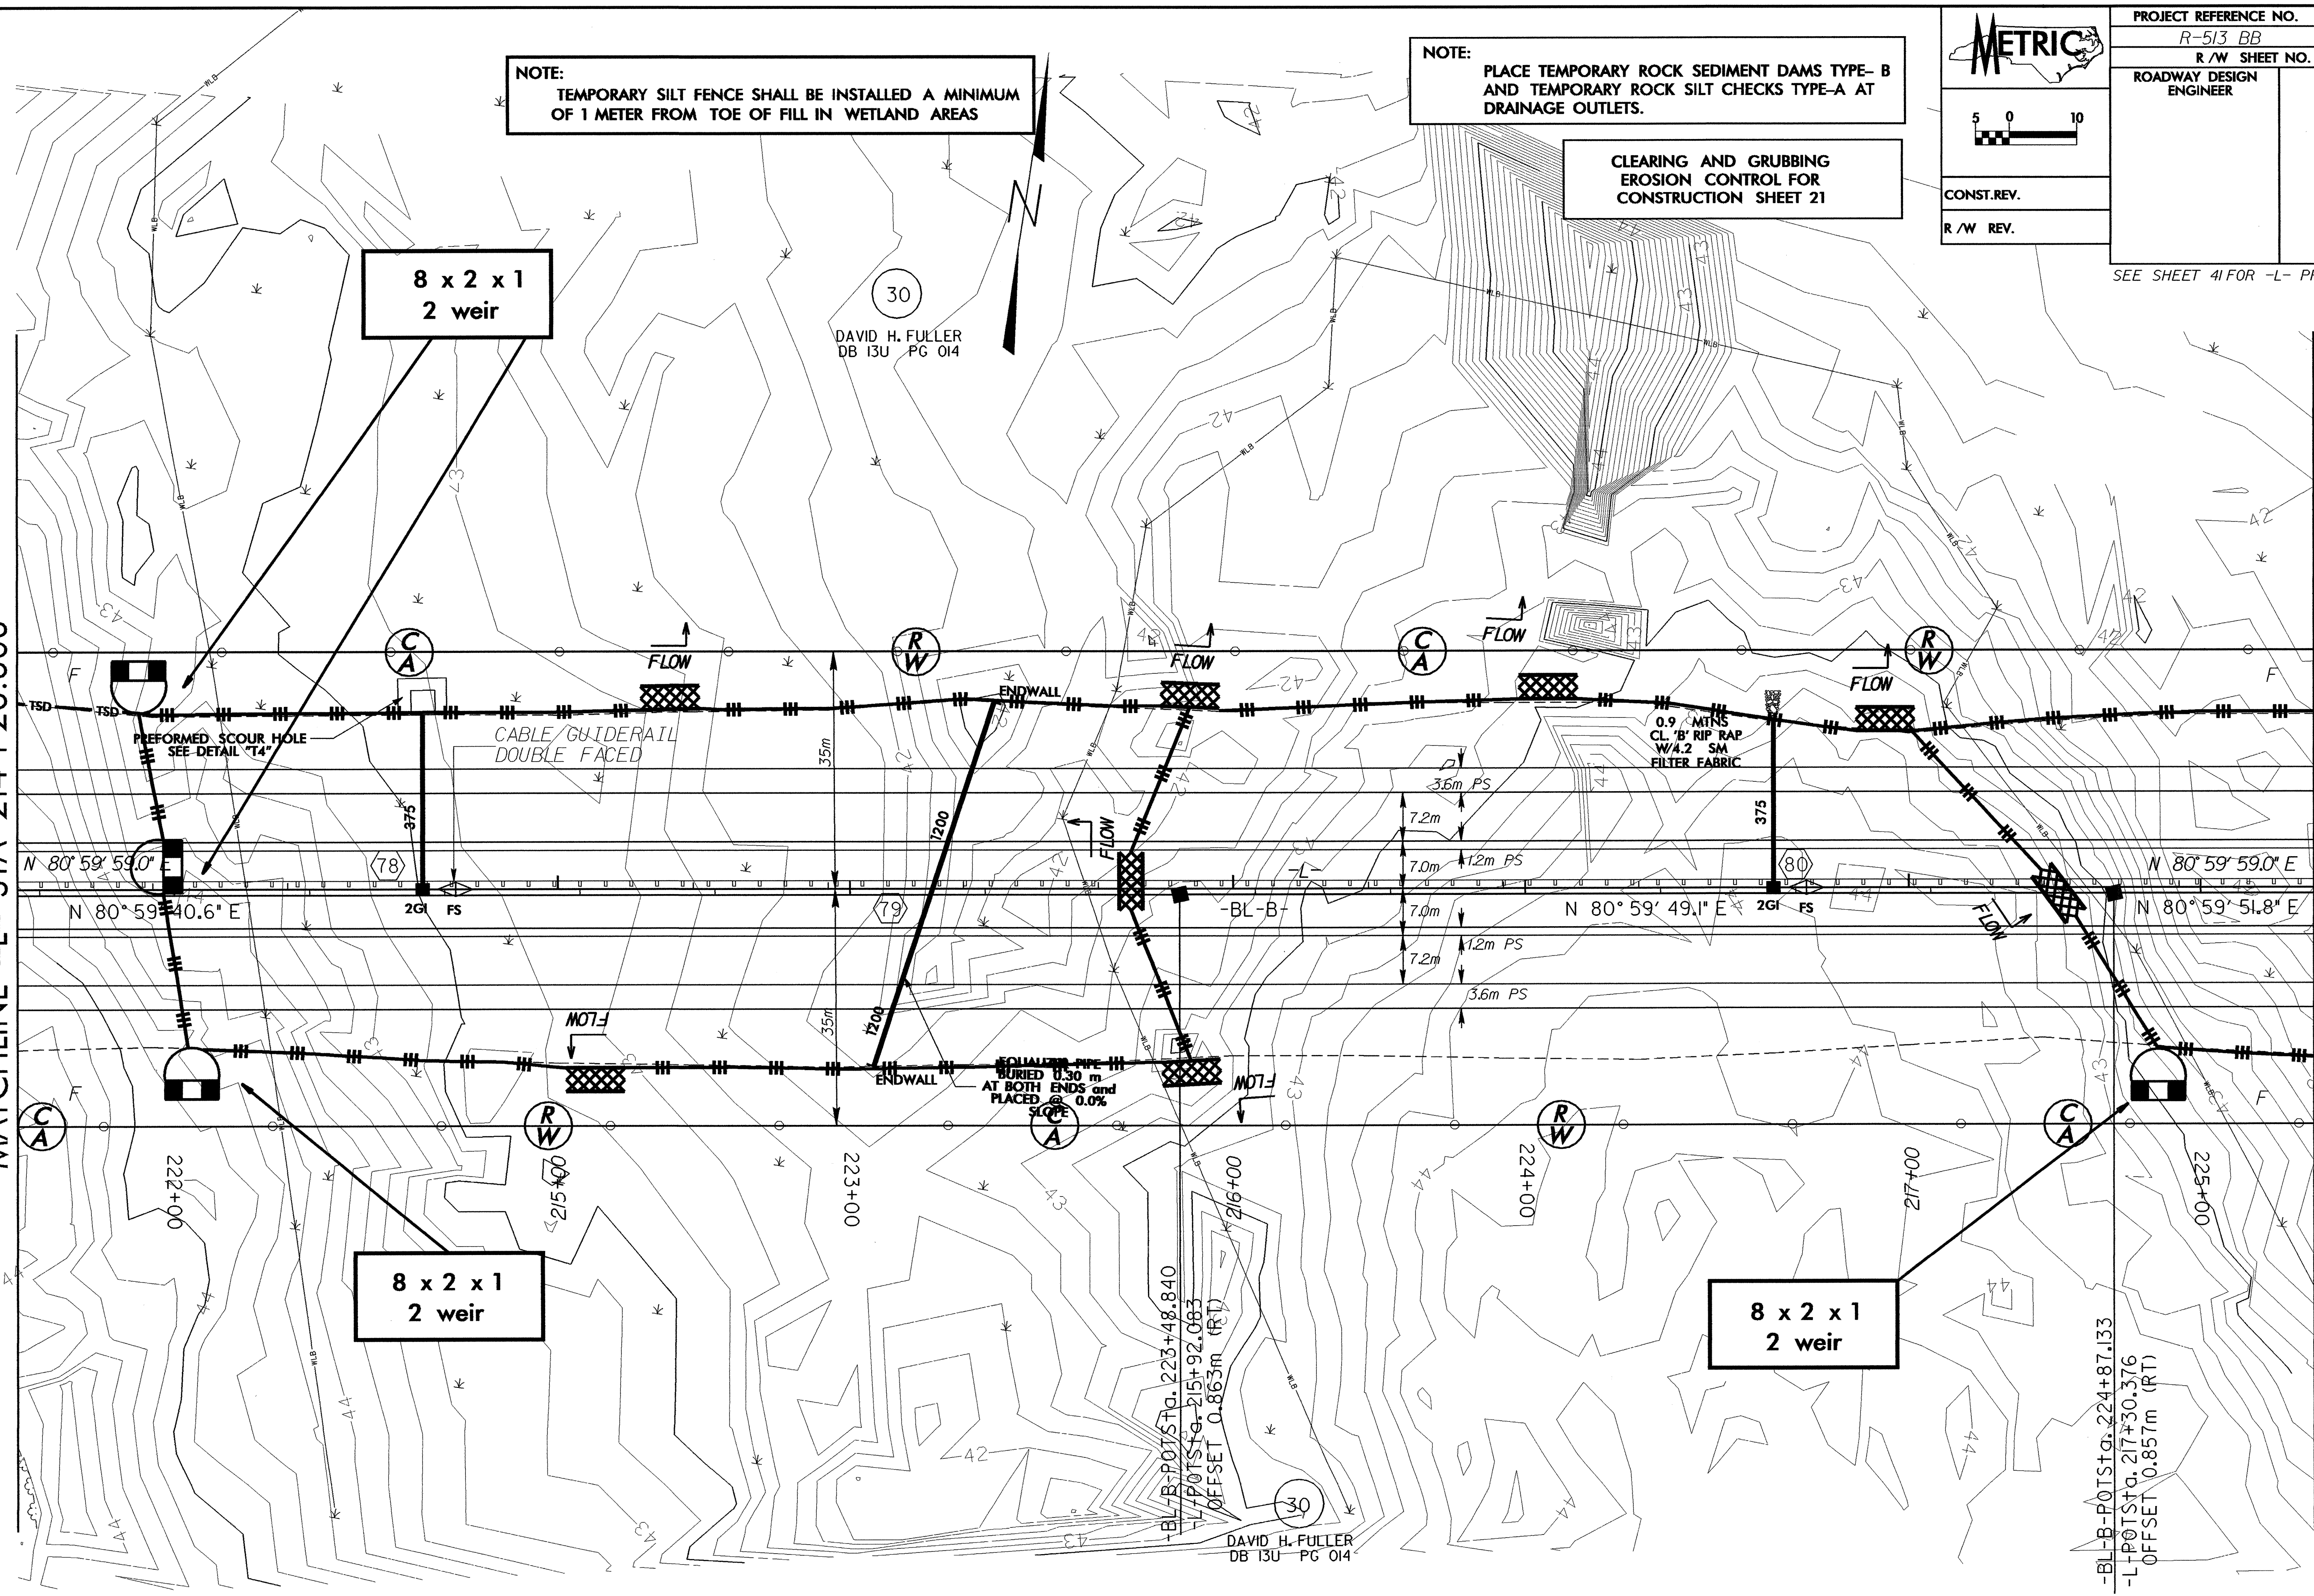

8 x 2 x 1
2 weir

8 x 2 x 1
2 weir

8 x 2 x 1
2 weir

30
DAVID H. FULLER
DB 13U PG 014

30
DAVID H. FULLER
DB 13U PG 014

-BL-B- POT Sta. 224+87.133
-L- POT Sta. 217+30.376
OFFSET 0.857m (RT)

-BL-B- POT Sta. 223+48.840
-L- POT Sta. 215+92.083
OFFSET 0.863m (RT)