 5 0 10 CONST. REV. R/W REV.	PROJECT REFERENCE NO.	SHEET NO.
	R-513 BB	EC-19/CONST.20
ROADWAY DESIGN ENGINEER	HYDRAULICS ENGINEER	

NOTE: PLACE TEMPORARY ROCK SEDIMENT DAMS TYPE-B AND TEMPORARY ROCK SILT CHECKS TYPE-A AT DRAINAGE OUTLETS.


CLEARING AND GRUBBING EROSION CONTROL FOR CONSTRUCTION SHEET 20

SEE SHEET 40 & 41 FOR -L- PROFILE

MATCHLINE -L- STA 210+80.000

MATCHLINE -L- STA 214+20.000

MATCHLINE SEE SHEET 32

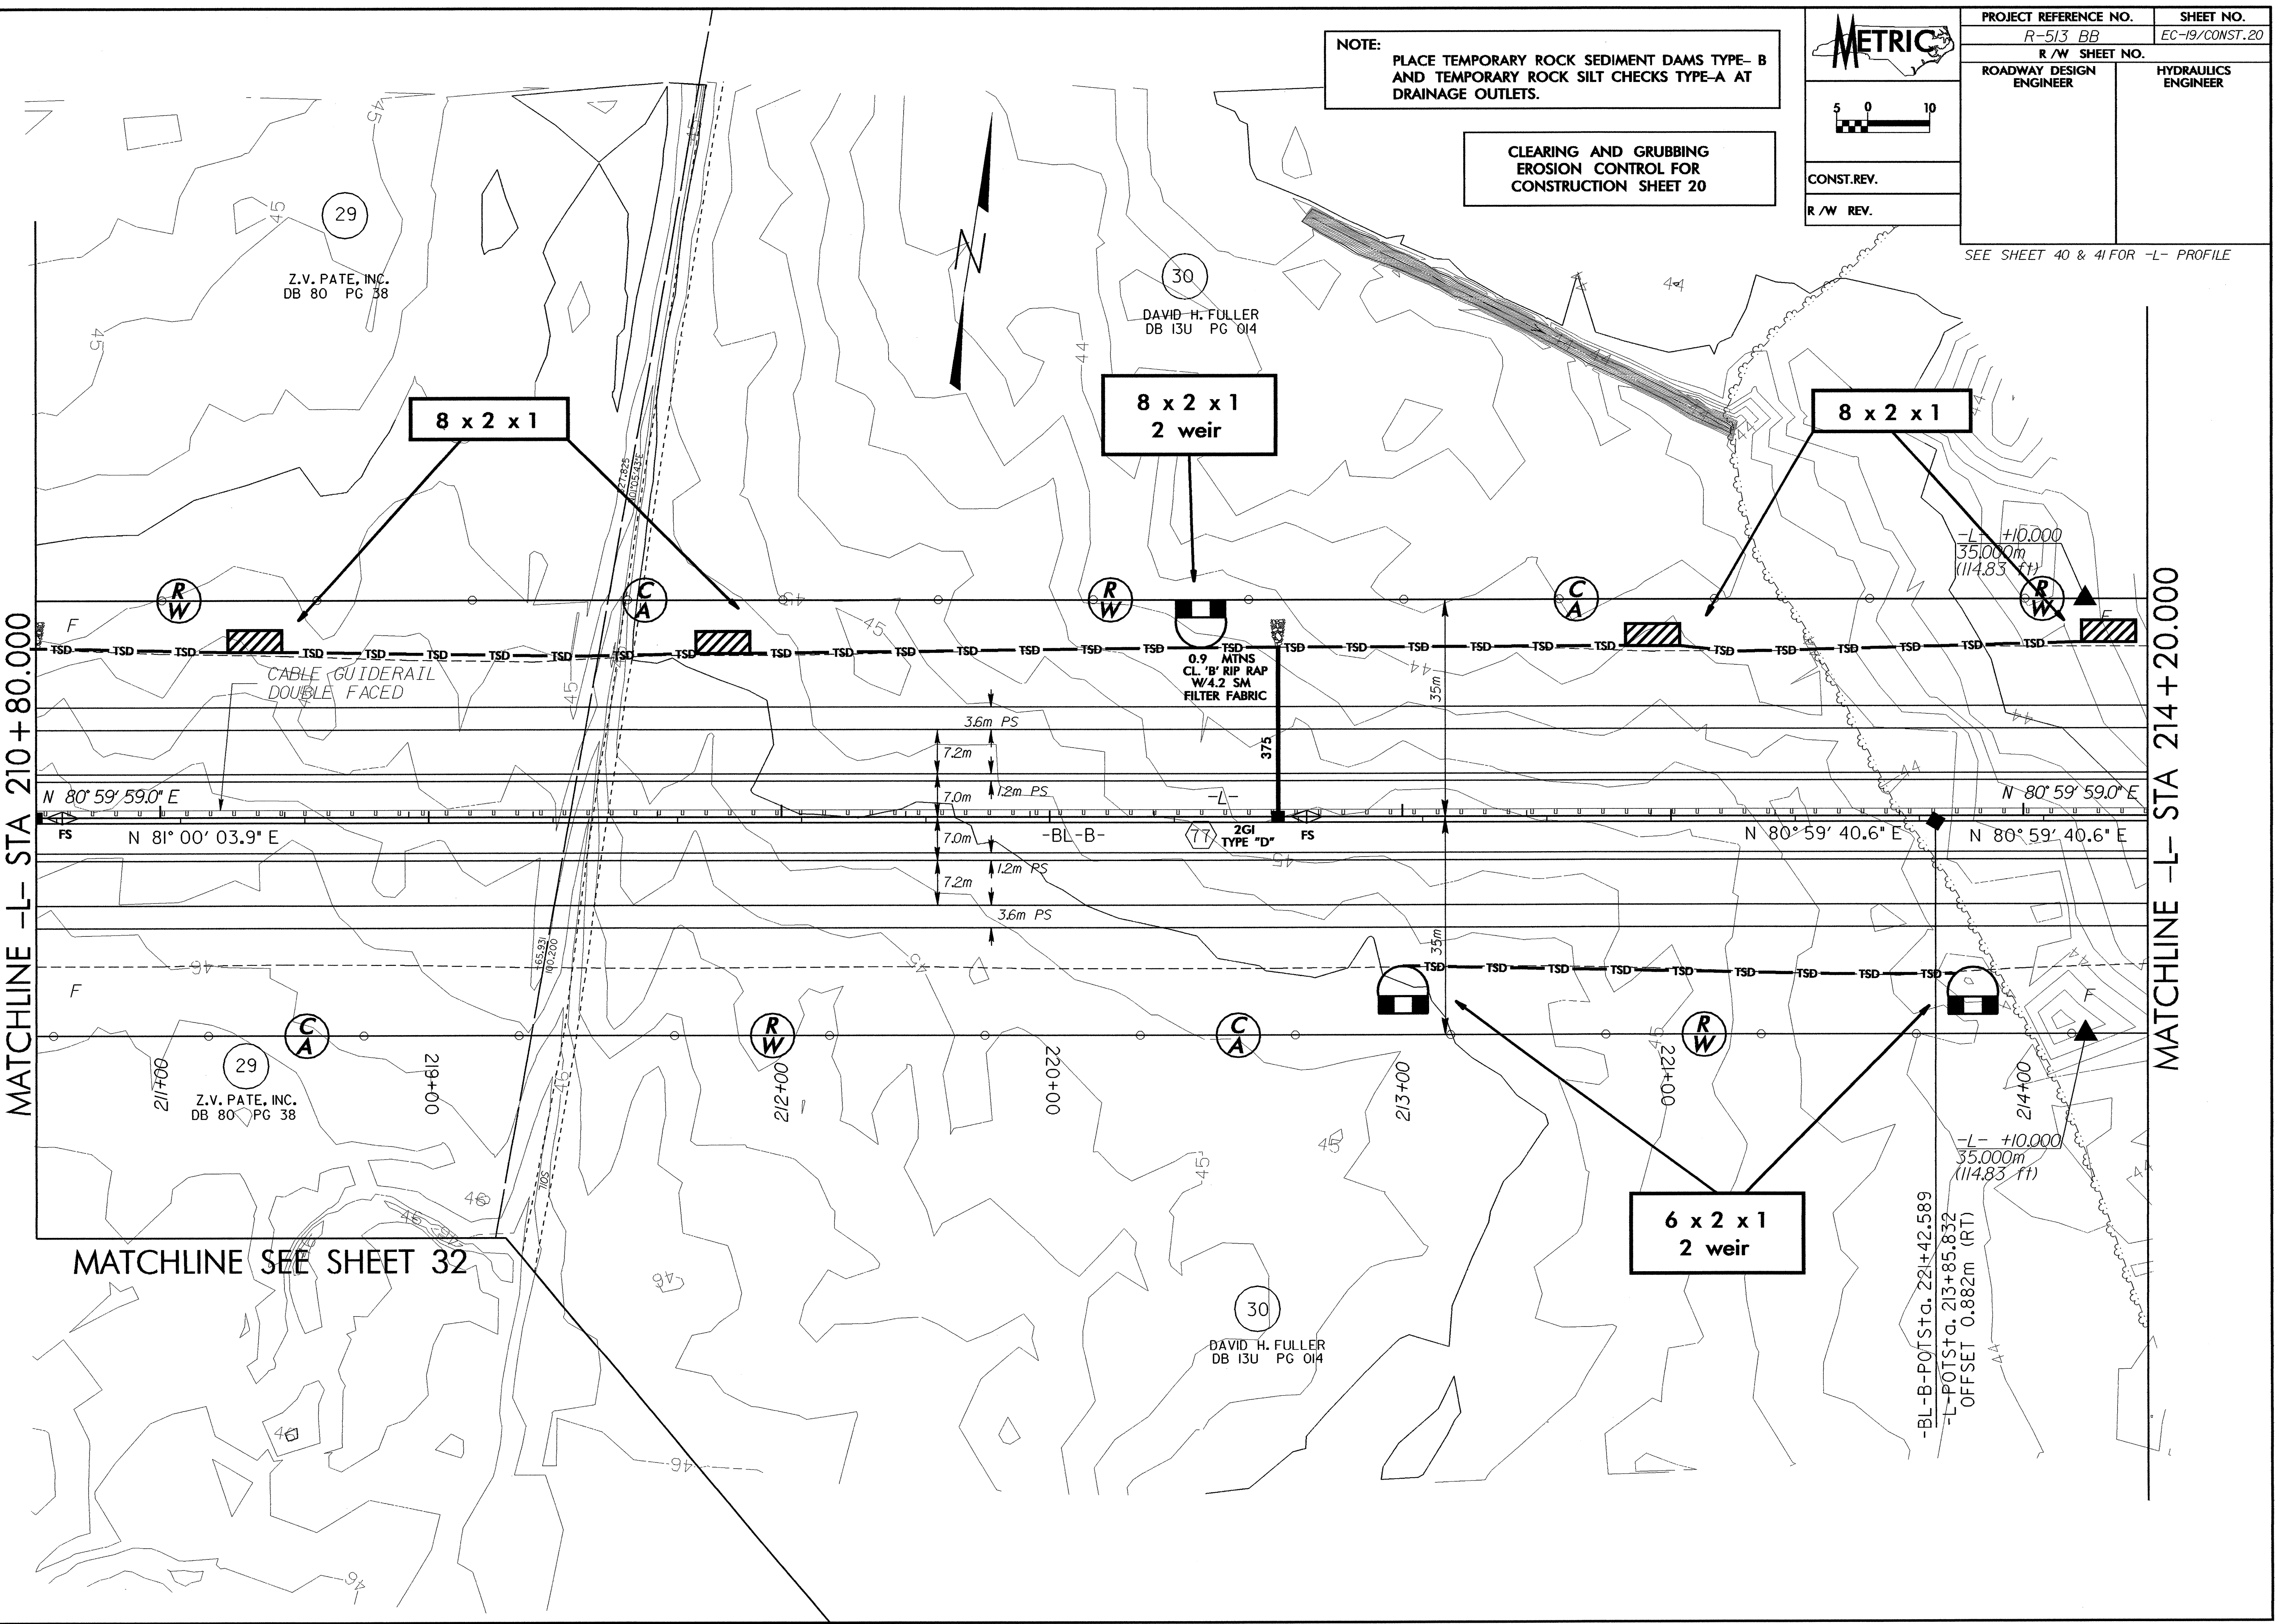

Z.V. PATE, INC.  
DB 80 PG 38

DAVID H. FULLER  
DB 13U PG 014

R/W

C/A

R/W

C/A

R/W

Z.V. PATE, INC.  
DB 80 PG 38

DAVID H. FULLER  
DB 13U PG 014

8 x 2 x 1

8 x 2 x 1  
2 weir

8 x 2 x 1

6 x 2 x 1  
2 weir

CABLE GUIDERAIL  
DOUBLE FACED

0.9 MINS  
CL 'B' RIP RAP  
W/4.2 SM  
FILTER FABRIC

N 80° 59' 59.0° E

N 81° 00' 03.9° E

N 80° 59' 40.6° E

N 80° 59' 59.0° E

-L- +10.000  
35.000m  
(114.83 ft)

-BL-B- POT Sta. 221+42.589  
-L- POT Sta. 213+85.832  
OFFSET 0.882m (RT)

