




NOTE:
PLACE TEMPORARY ROCK SEDIMENT DAMS TYPE-B
AND TEMPORARY ROCK SILT CHECKS TYPE-A AT
DRAINAGE OUTLETS.

  CONST. REV. R/W REV.	PROJECT REFERENCE NO. R-513BB	SHEET NO. EC-16/CONST.17
	ROADWAY DESIGN ENGINEER	HYDRAULICS ENGINEER

CLEARING AND GRUBBING
EROSION CONTROL FOR
CONSTRUCTION SHEET 17

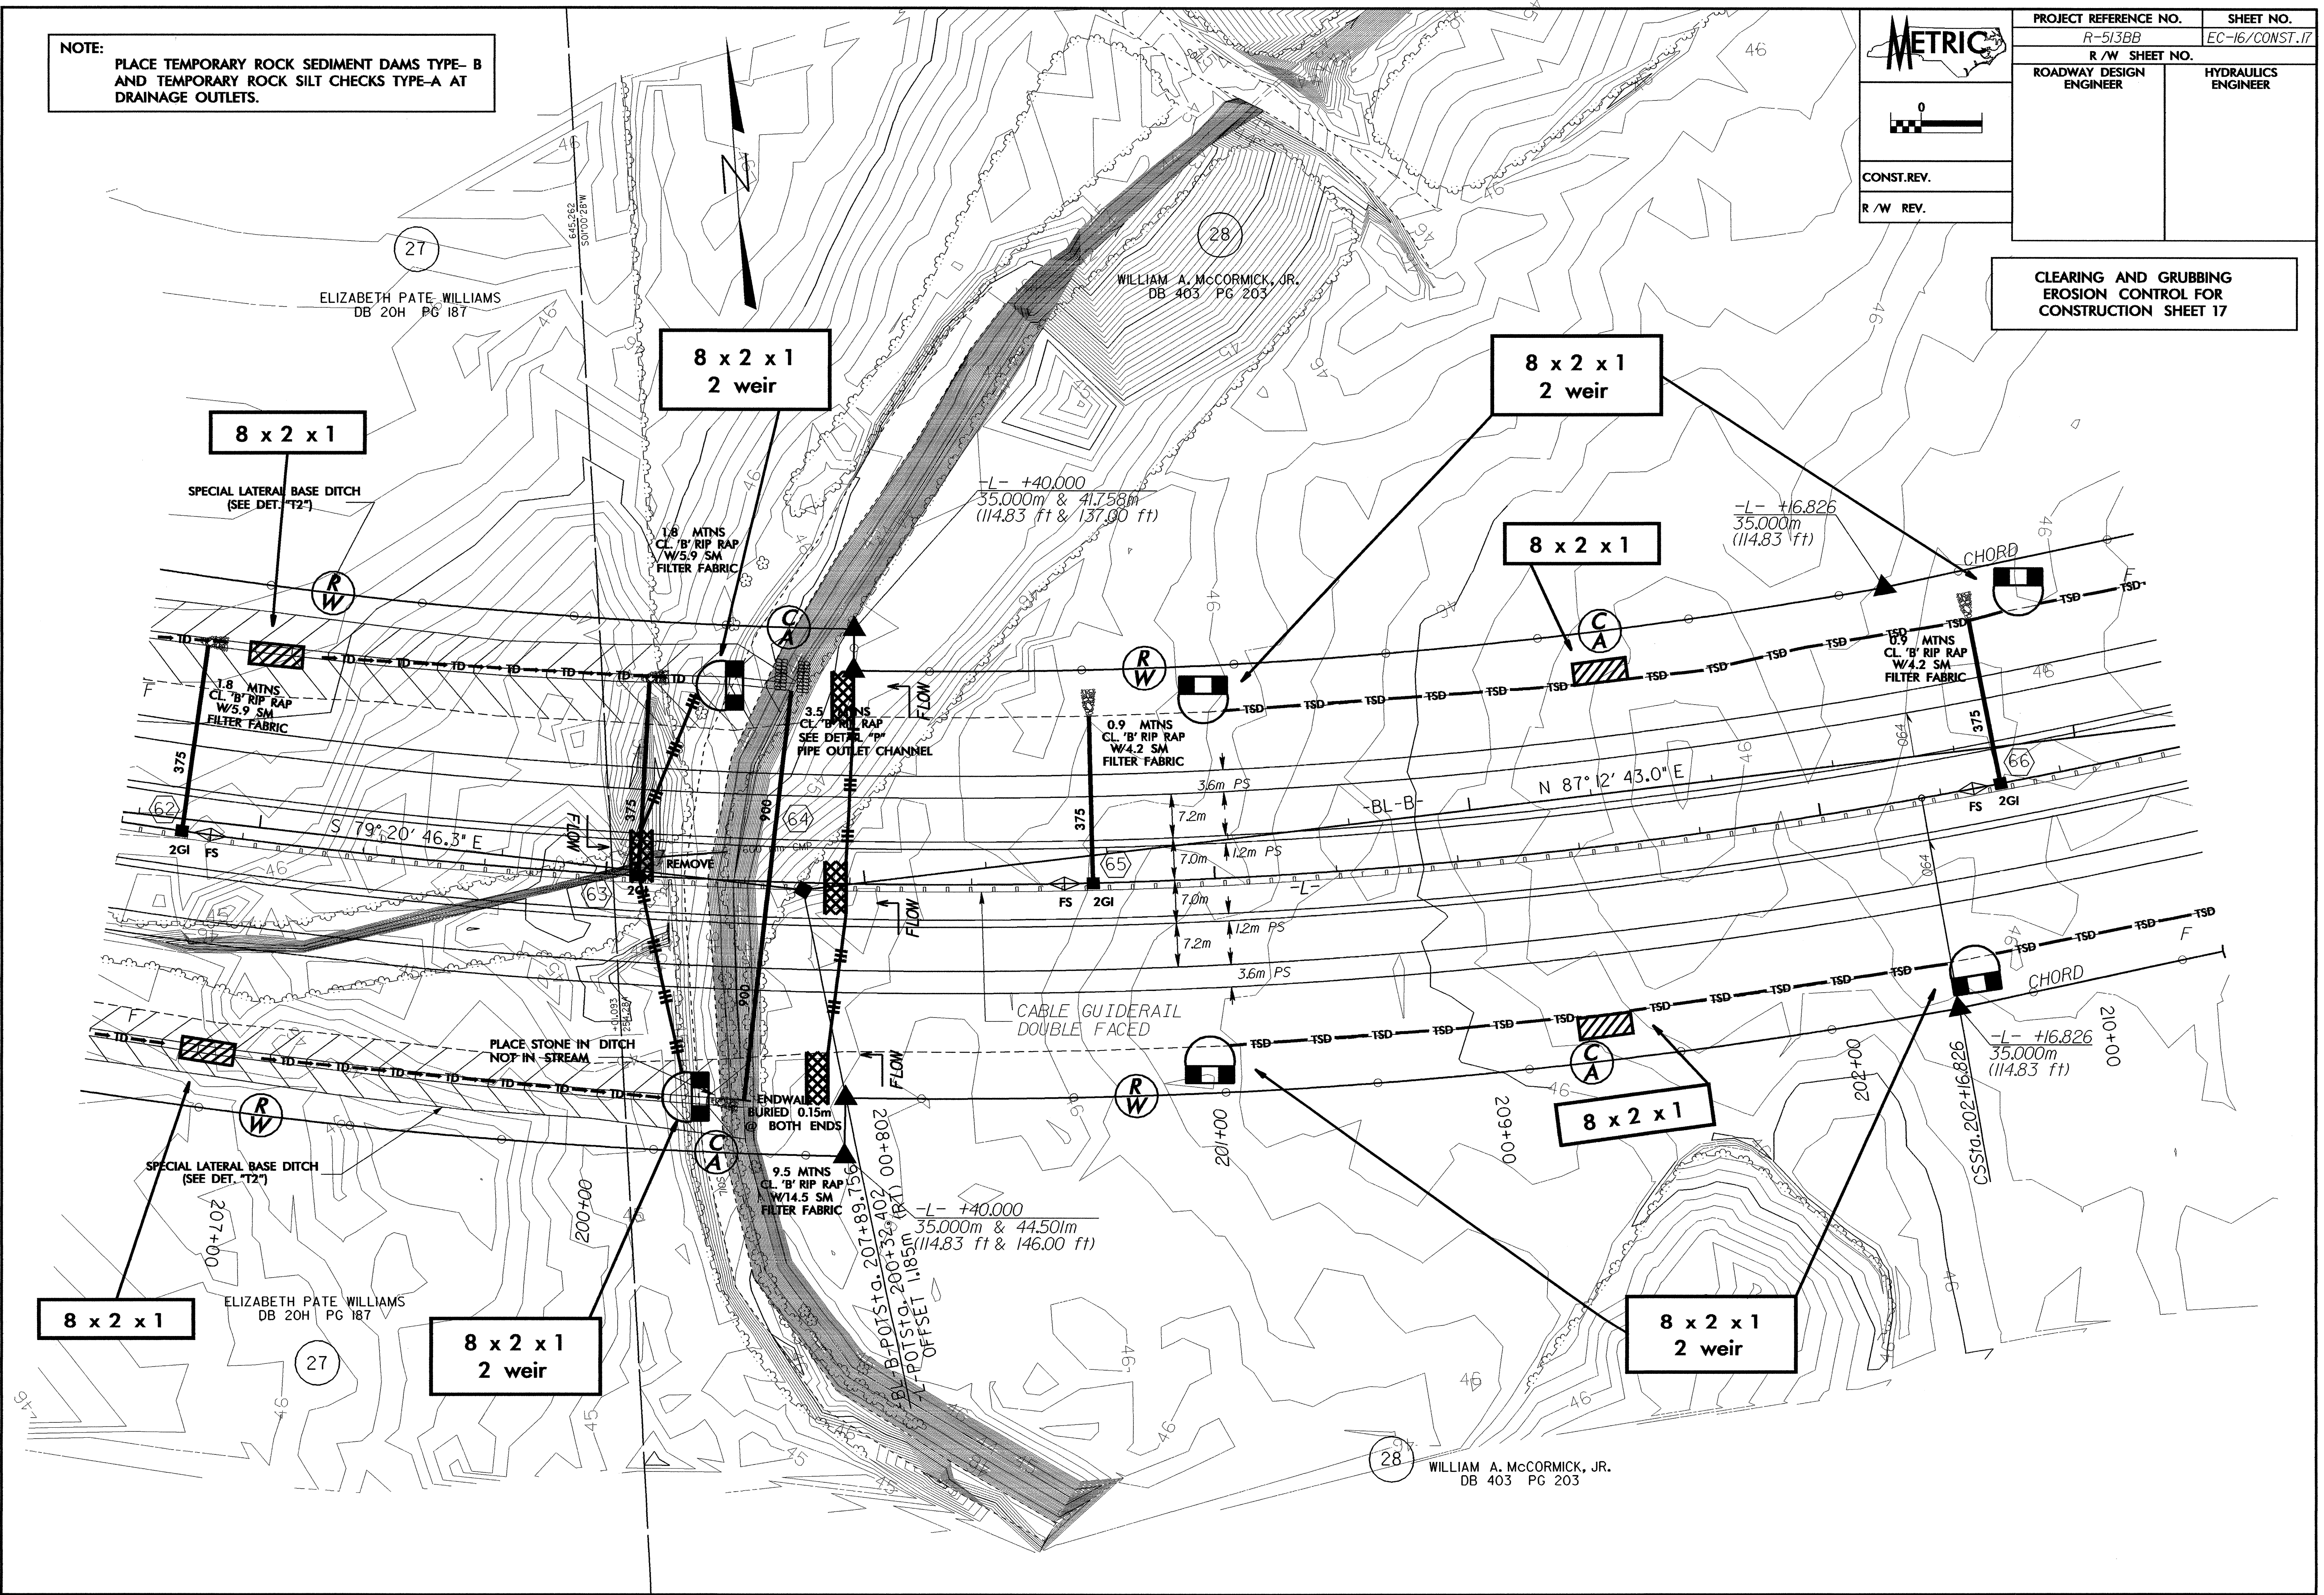

8 x 2 x 1

8 x 2 x 1
2 weir

8 x 2 x 1
2 weir

8 x 2 x 1
2 weir

8 x 2 x 1

8 x 2 x 1

8 x 2 x 1
2 weir