

METRIC

CONST. REV.
R/W REV.


PROJECT REFERENCE NO. R-513 BB	SHEET NO. EC-8/CONST.9
R/W SHEET NO.	HYDRAULICS ENGINEER
ROADWAY DESIGN ENGINEER	

SEE SHEET 35 FOR -L- PROFILE
SEE SHEET 55 FOR -SR5- PROFILE

NOTE: PLACE TEMPORARY ROCK SEDIMENT DAMS TYPE-B AND TEMPORARY ROCK SILT CHECKS TYPE-A AT DRAINAGE OUTLETS.

CLEARING AND GRUBBING EROSION CONTROL FOR CONSTRUCTION SHEET 9

NOTE: TEMPORARY SILT FENCE SHALL BE INSTALLED A MINIMUM OF 1 METER FROM TOE OF FILL IN WETLAND AREAS

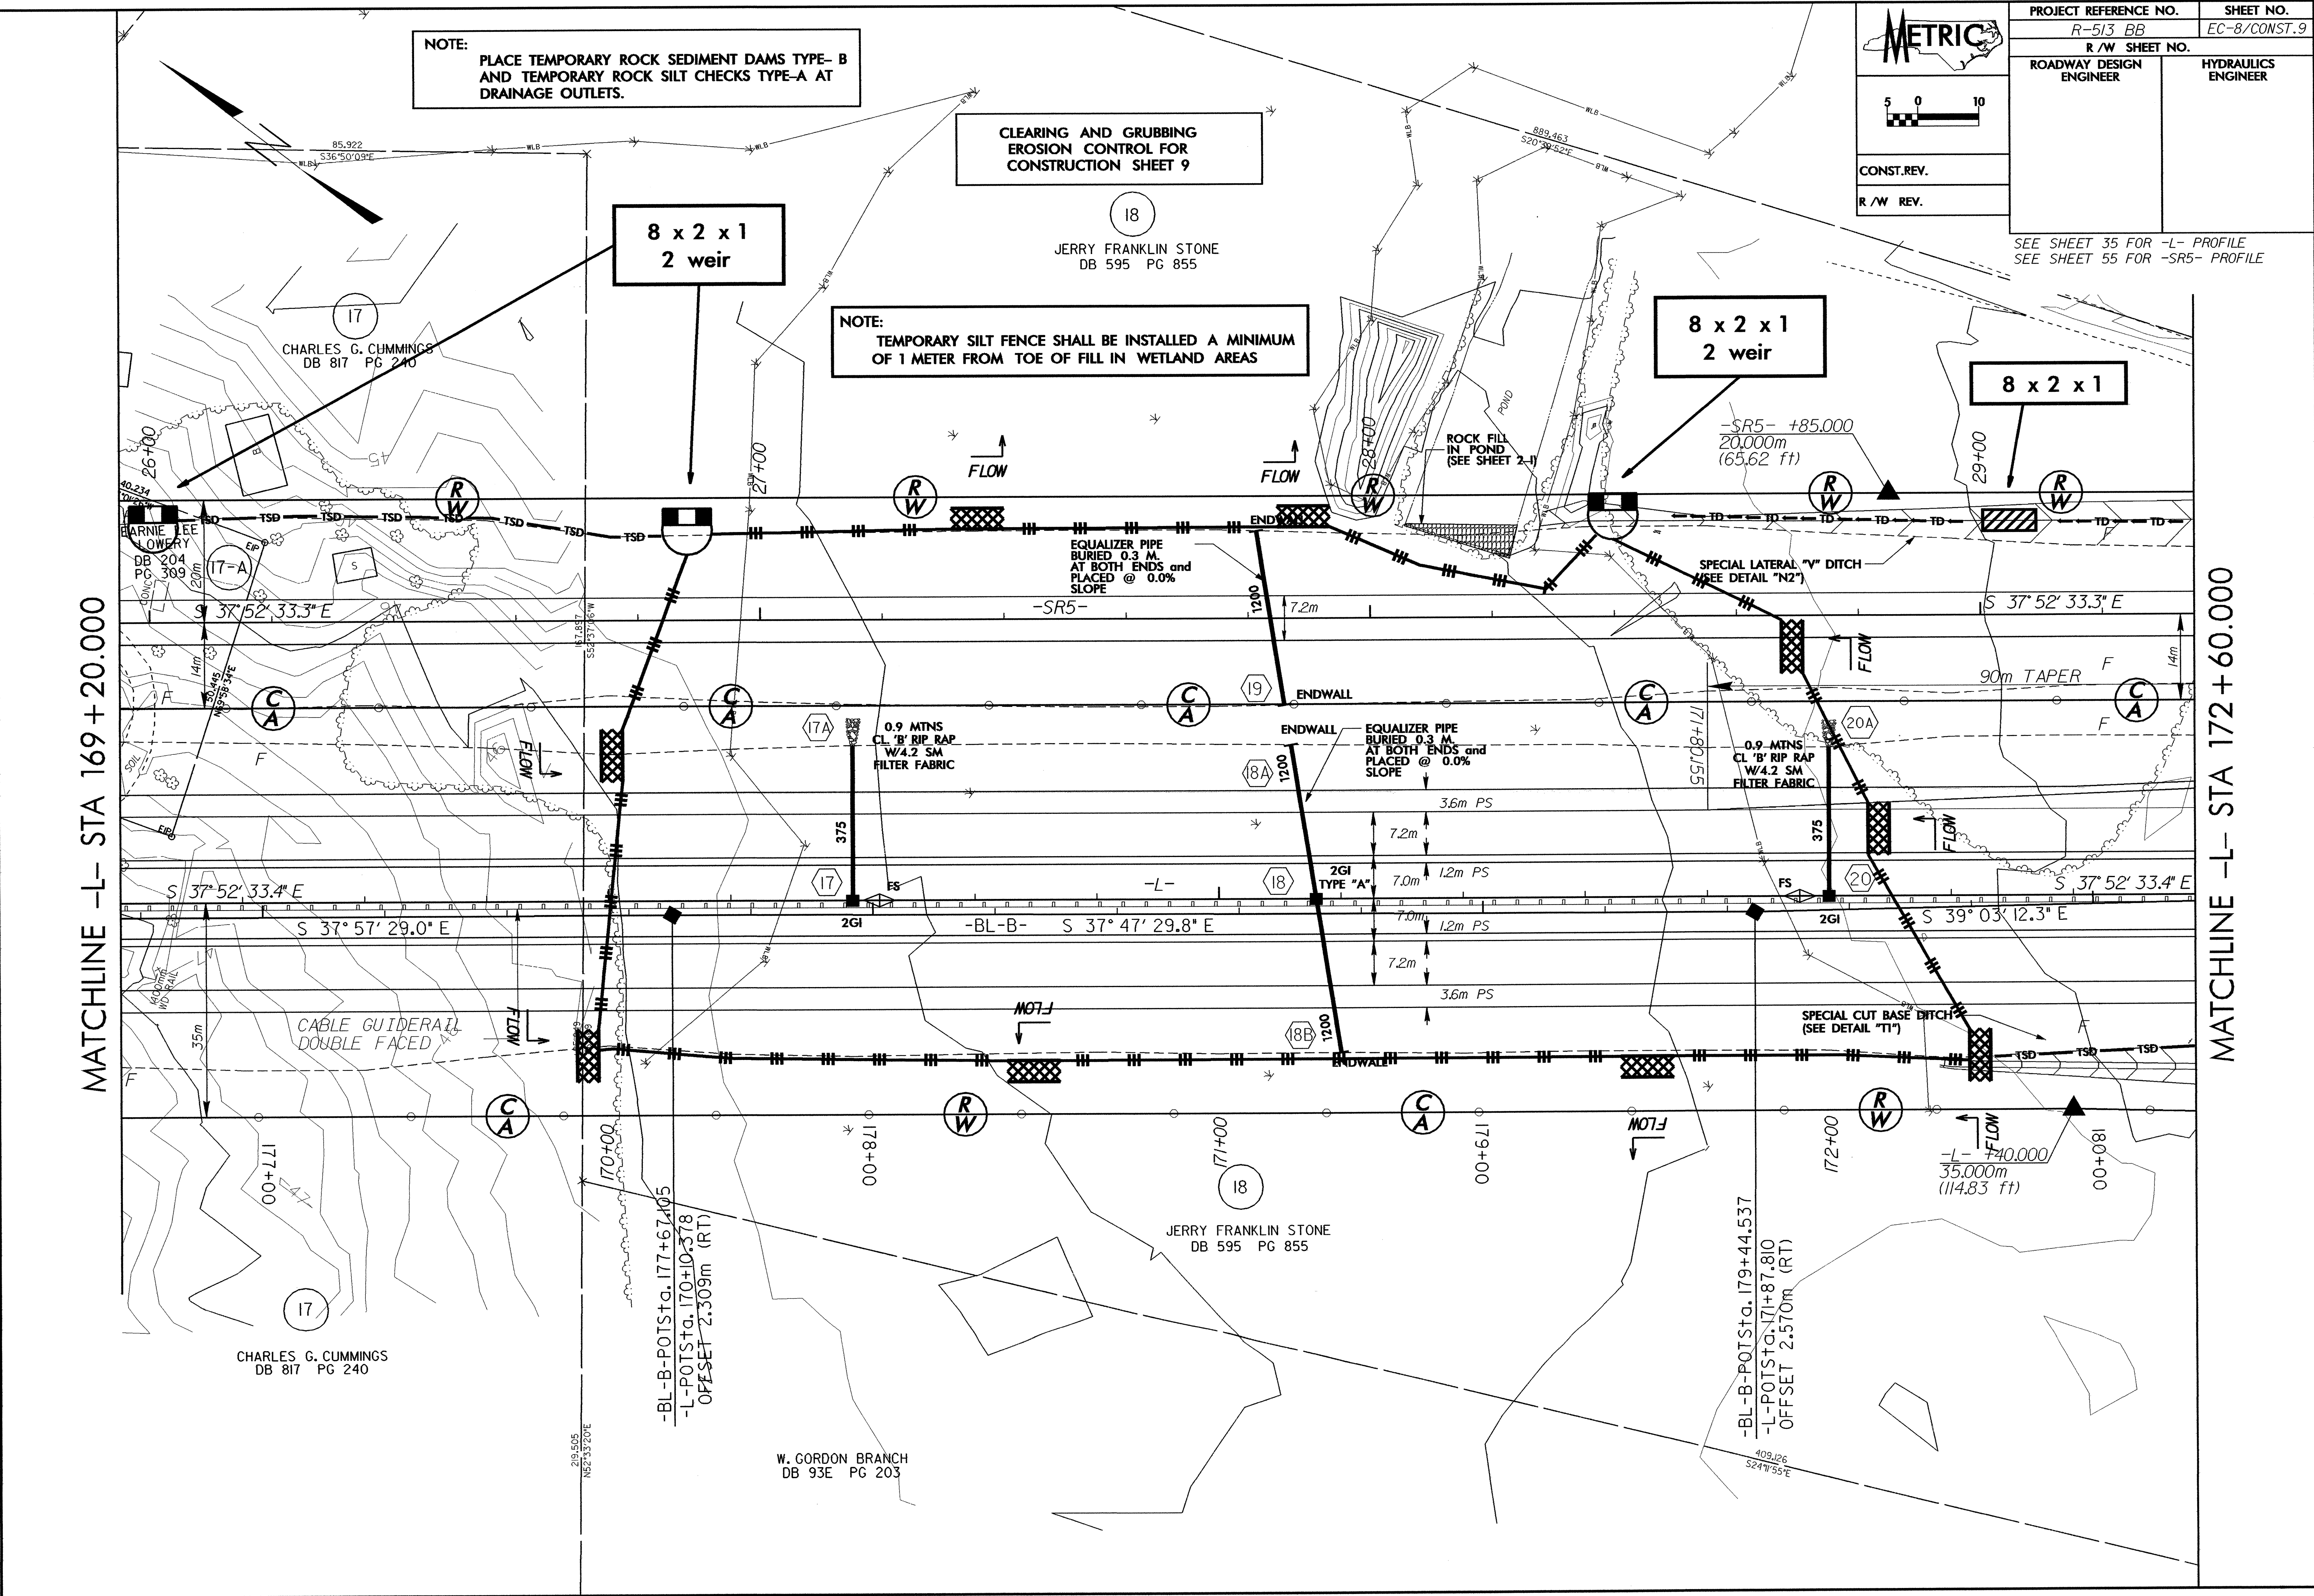

MATCHLINE -L- STA 169+20.000

MATCHLINE -L- STA 172+60.000

17 CHARLES G. CUMMINGS DB 817 PG 240

18 JERRY FRANKLIN STONE DB 595 PG 855

17 CHARLES G. CUMMINGS DB 817 PG 240

18 JERRY FRANKLIN STONE DB 595 PG 855

W. GORDON BRANCH DB 93E PG 203

-BL-B- POT Sta. 177+67.105
-L- POT Sta. 170+10.378
OFFSET 2.309m (RT)

-BL-B- POT Sta. 179+44.537
-L- POT Sta. 171+87.810
OFFSET 2.570m (RT)