

**METRIC**

CONST. REV.

R/W REV.

PROJECT REFERENCE NO. R-513 BB	SHEET NO. EC-7/CONST.8
R/W SHEET NO.	
ROADWAY DESIGN ENGINEER	HYDRAULICS ENGINEER


**NOTE:**  
PLACE TEMPORARY ROCK SEDIMENT DAMS TYPE- B AND TEMPORARY ROCK SILT CHECKS TYPE-A AT DRAINAGE OUTLETS.

CLEARING AND GRUBBING  
EROSION CONTROL FOR  
CONSTRUCTION SHEET 8

SEE SHEET 34 & 35 FOR -L- PROFILE  
SEE SHEET 54 & 55 FOR -SR5- PROFILE

MATCHLINE -L- STA 165+80.000

MATCHLINE -L- STA 169+20.000

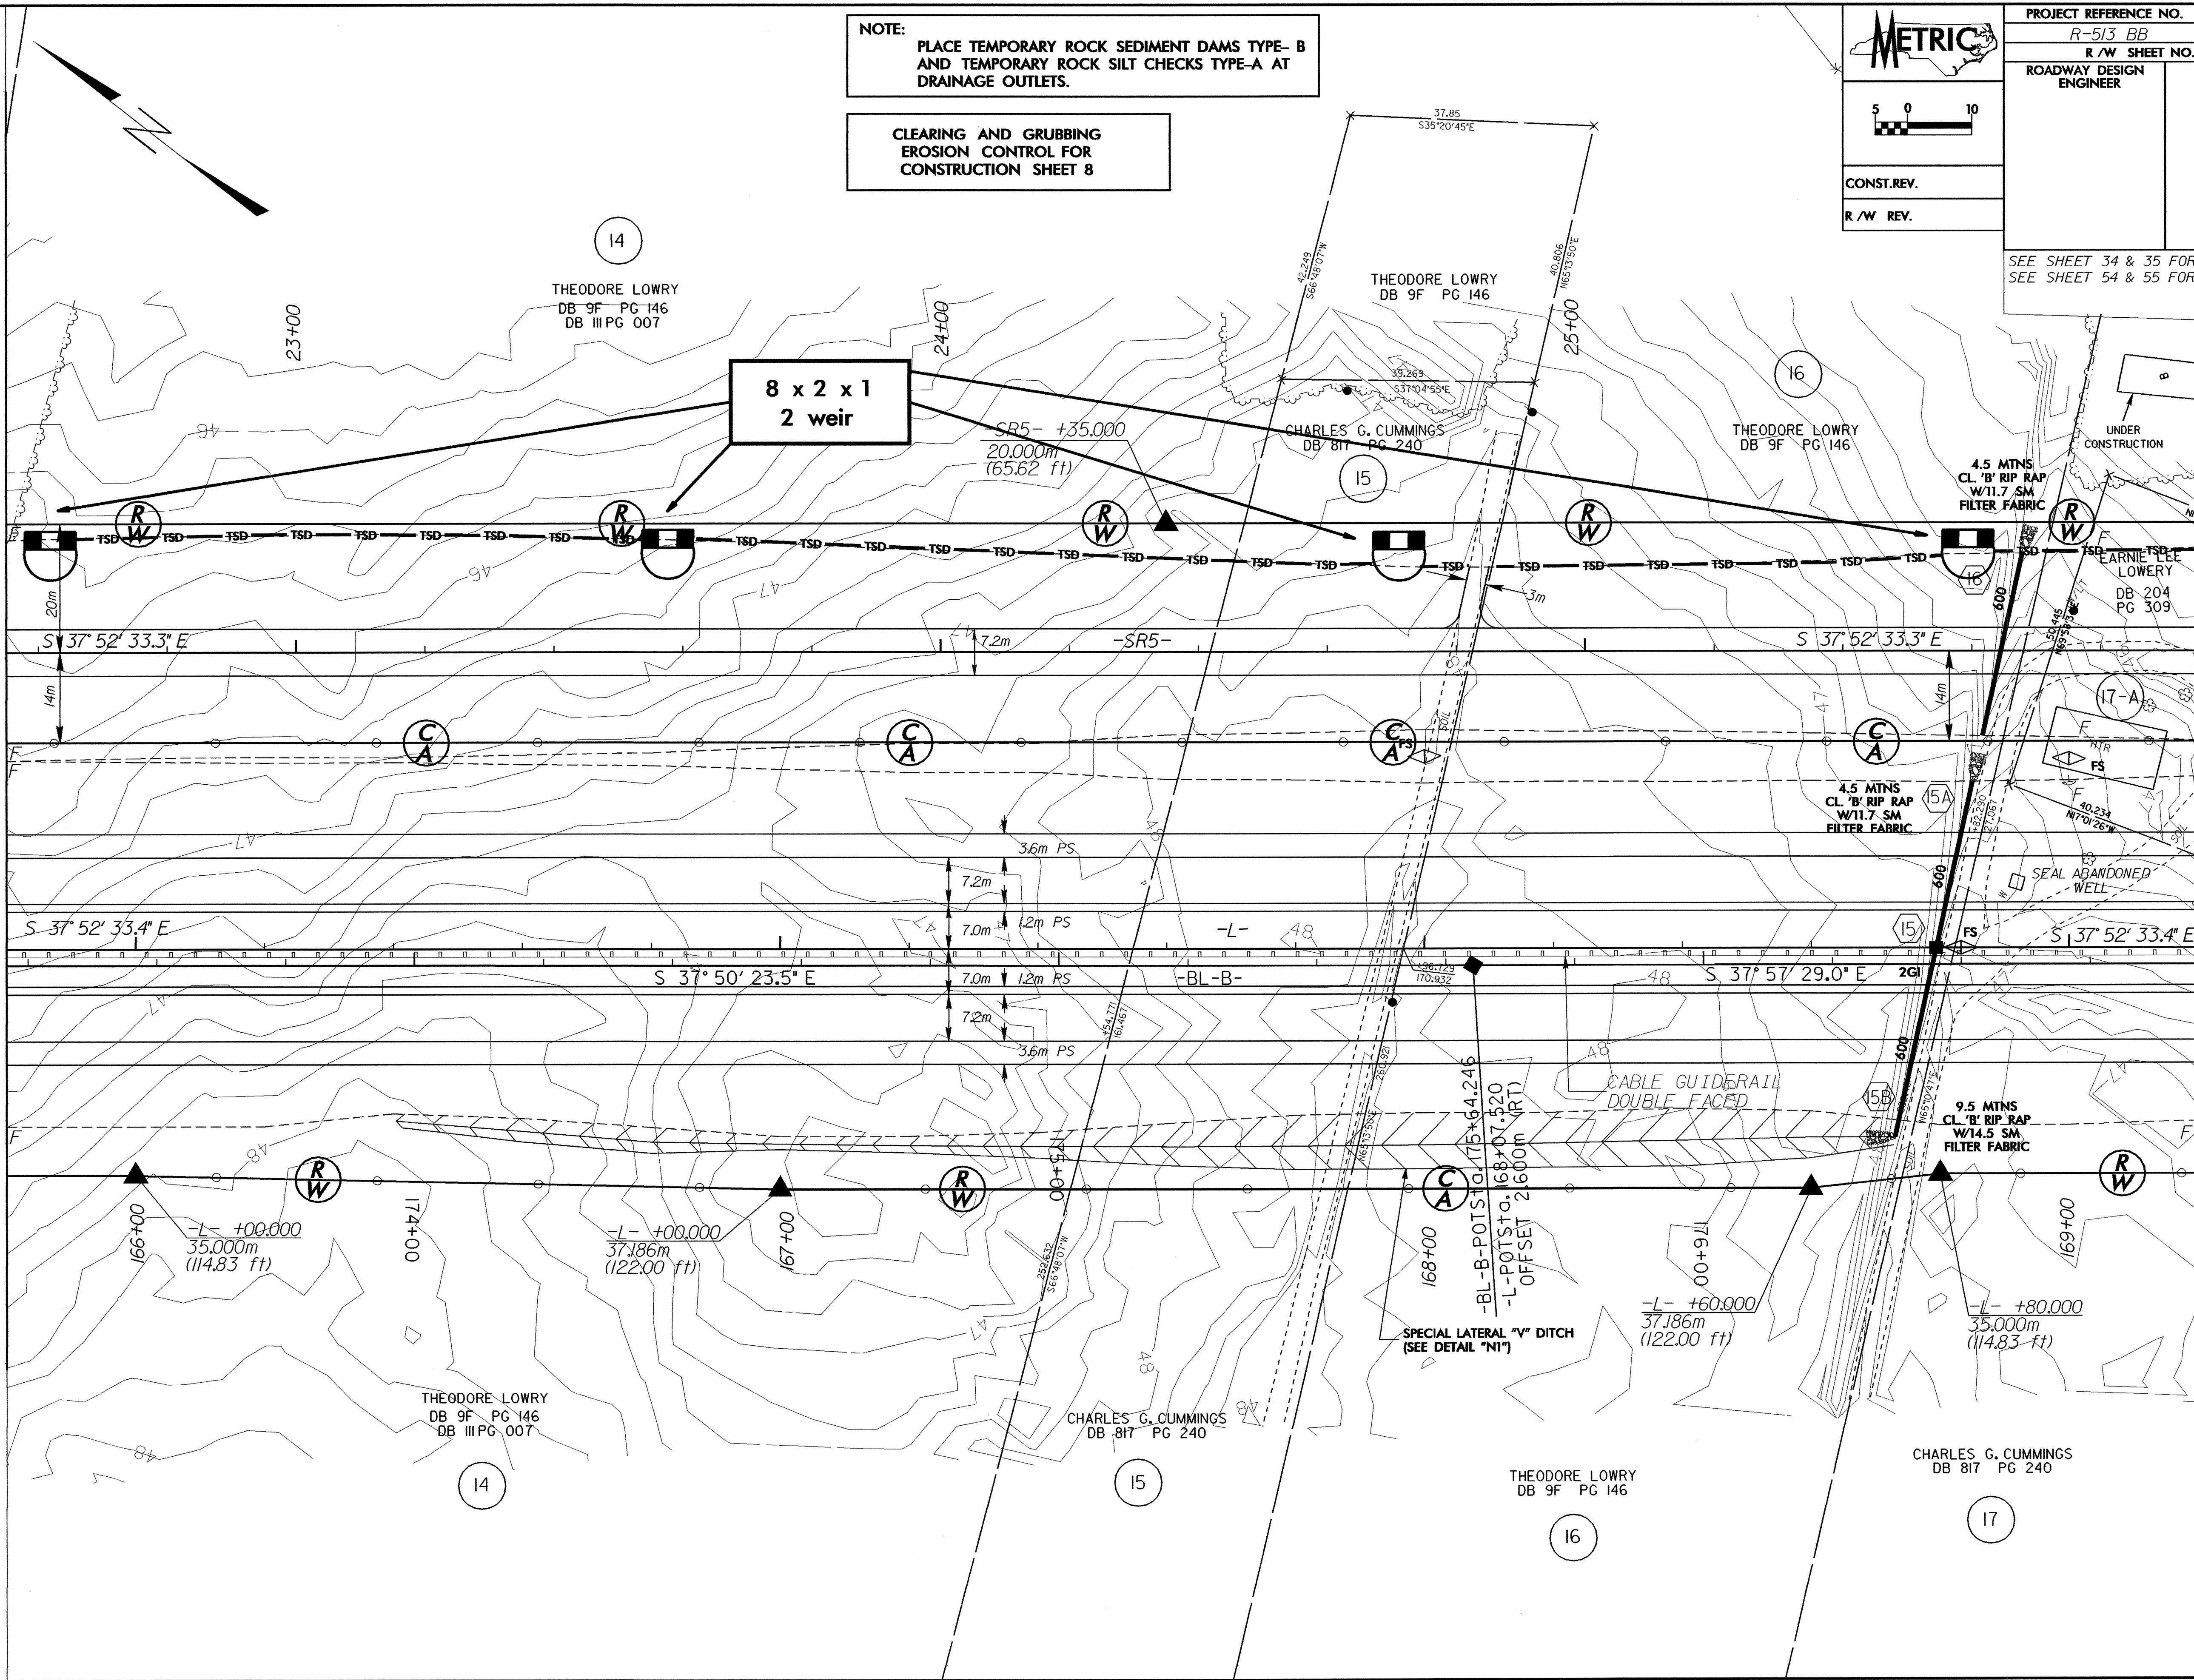

23+00

14

THEODORE LOWRY  
DB 9F PG 146  
DB III PG 007

**8 x 2 x 1  
2 weir**

SR5- +35.000  
20.000m  
(65.62 ft)

THEODORE LOWRY  
DB 9F PG 146

CHARLES G. CUMMINGS  
DB 817 PG 240

16

THEODORE LOWRY  
DB 9F PG 146

4.5 MTNS  
CL. B' RIP RAP  
W/11.7 SM  
FILTER FABRIC

UNDER  
CONSTRUCTION

EARNIE LEE  
LOWRY  
DB 204  
PG 309

S 37° 52' 33.3" E

-SR5-

S 37° 52' 33.3" E

S 37° 52' 33.4" E

S 37° 50' 23.5" E

-L-

S 37° 57' 29.0" E

-L- +00.000  
35.000m  
(114.83 ft)

174+00

-L- +00.000  
37.186m  
(122.00 ft)

167+00

THEODORE LOWRY  
DB 9F PG 146  
DB III PG 007

14

CHARLES G. CUMMINGS  
DB 817 PG 240

15

THEODORE LOWRY  
DB 9F PG 146

16

CHARLES G. CUMMINGS  
DB 817 PG 240

17

-L- +60.000  
37.186m  
(122.00 ft)

174+00

-L- +80.000  
35.000m  
(114.83 ft)

169+00

9.5 MTNS  
CL. B' RIP RAP  
W/14.5 SM  
FILTER FABRIC

SEAL ABANDONED  
WELL

CABLE GUIDERAIL  
DOUBLE FACED

SPECIAL LATERAL "V" DITCH  
(SEE DETAIL "N1")

-BL-B- POTSta. 175+64.246  
-L- POTSta. 168+07.520  
OFFSET 21600m

168+00

2G1

15B

174+00

169+00