


NOTE:
TEMPORARY SILT FENCE SHALL BE INSTALLED A MINIMUM OF 1 METER FROM TOE OF FILL IN WETLAND AREAS

NOTE:
PLACE TEMPORARY ROCK SEDIMENT DAMS TYPE-B AND TEMPORARY ROCK SILT CHECKS TYPE-A AT DRAINAGE OUTLETS.

CLEARING AND GRUBBING
EROSION CONTROL FOR
CONSTRUCTION SHEET 6

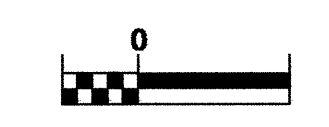


CONST.REV.
R/W REV.

PROJECT REFERENCE NO. R-513 BB	SHEET NO. EC-5/CONST.6
R/W SHEET NO.	
ROADWAY DESIGN ENGINEER	HYDRAULICS ENGINEER

MATCHLINE -L- STA 159+00.000

MATCHLINE -L- STA 162+40.000

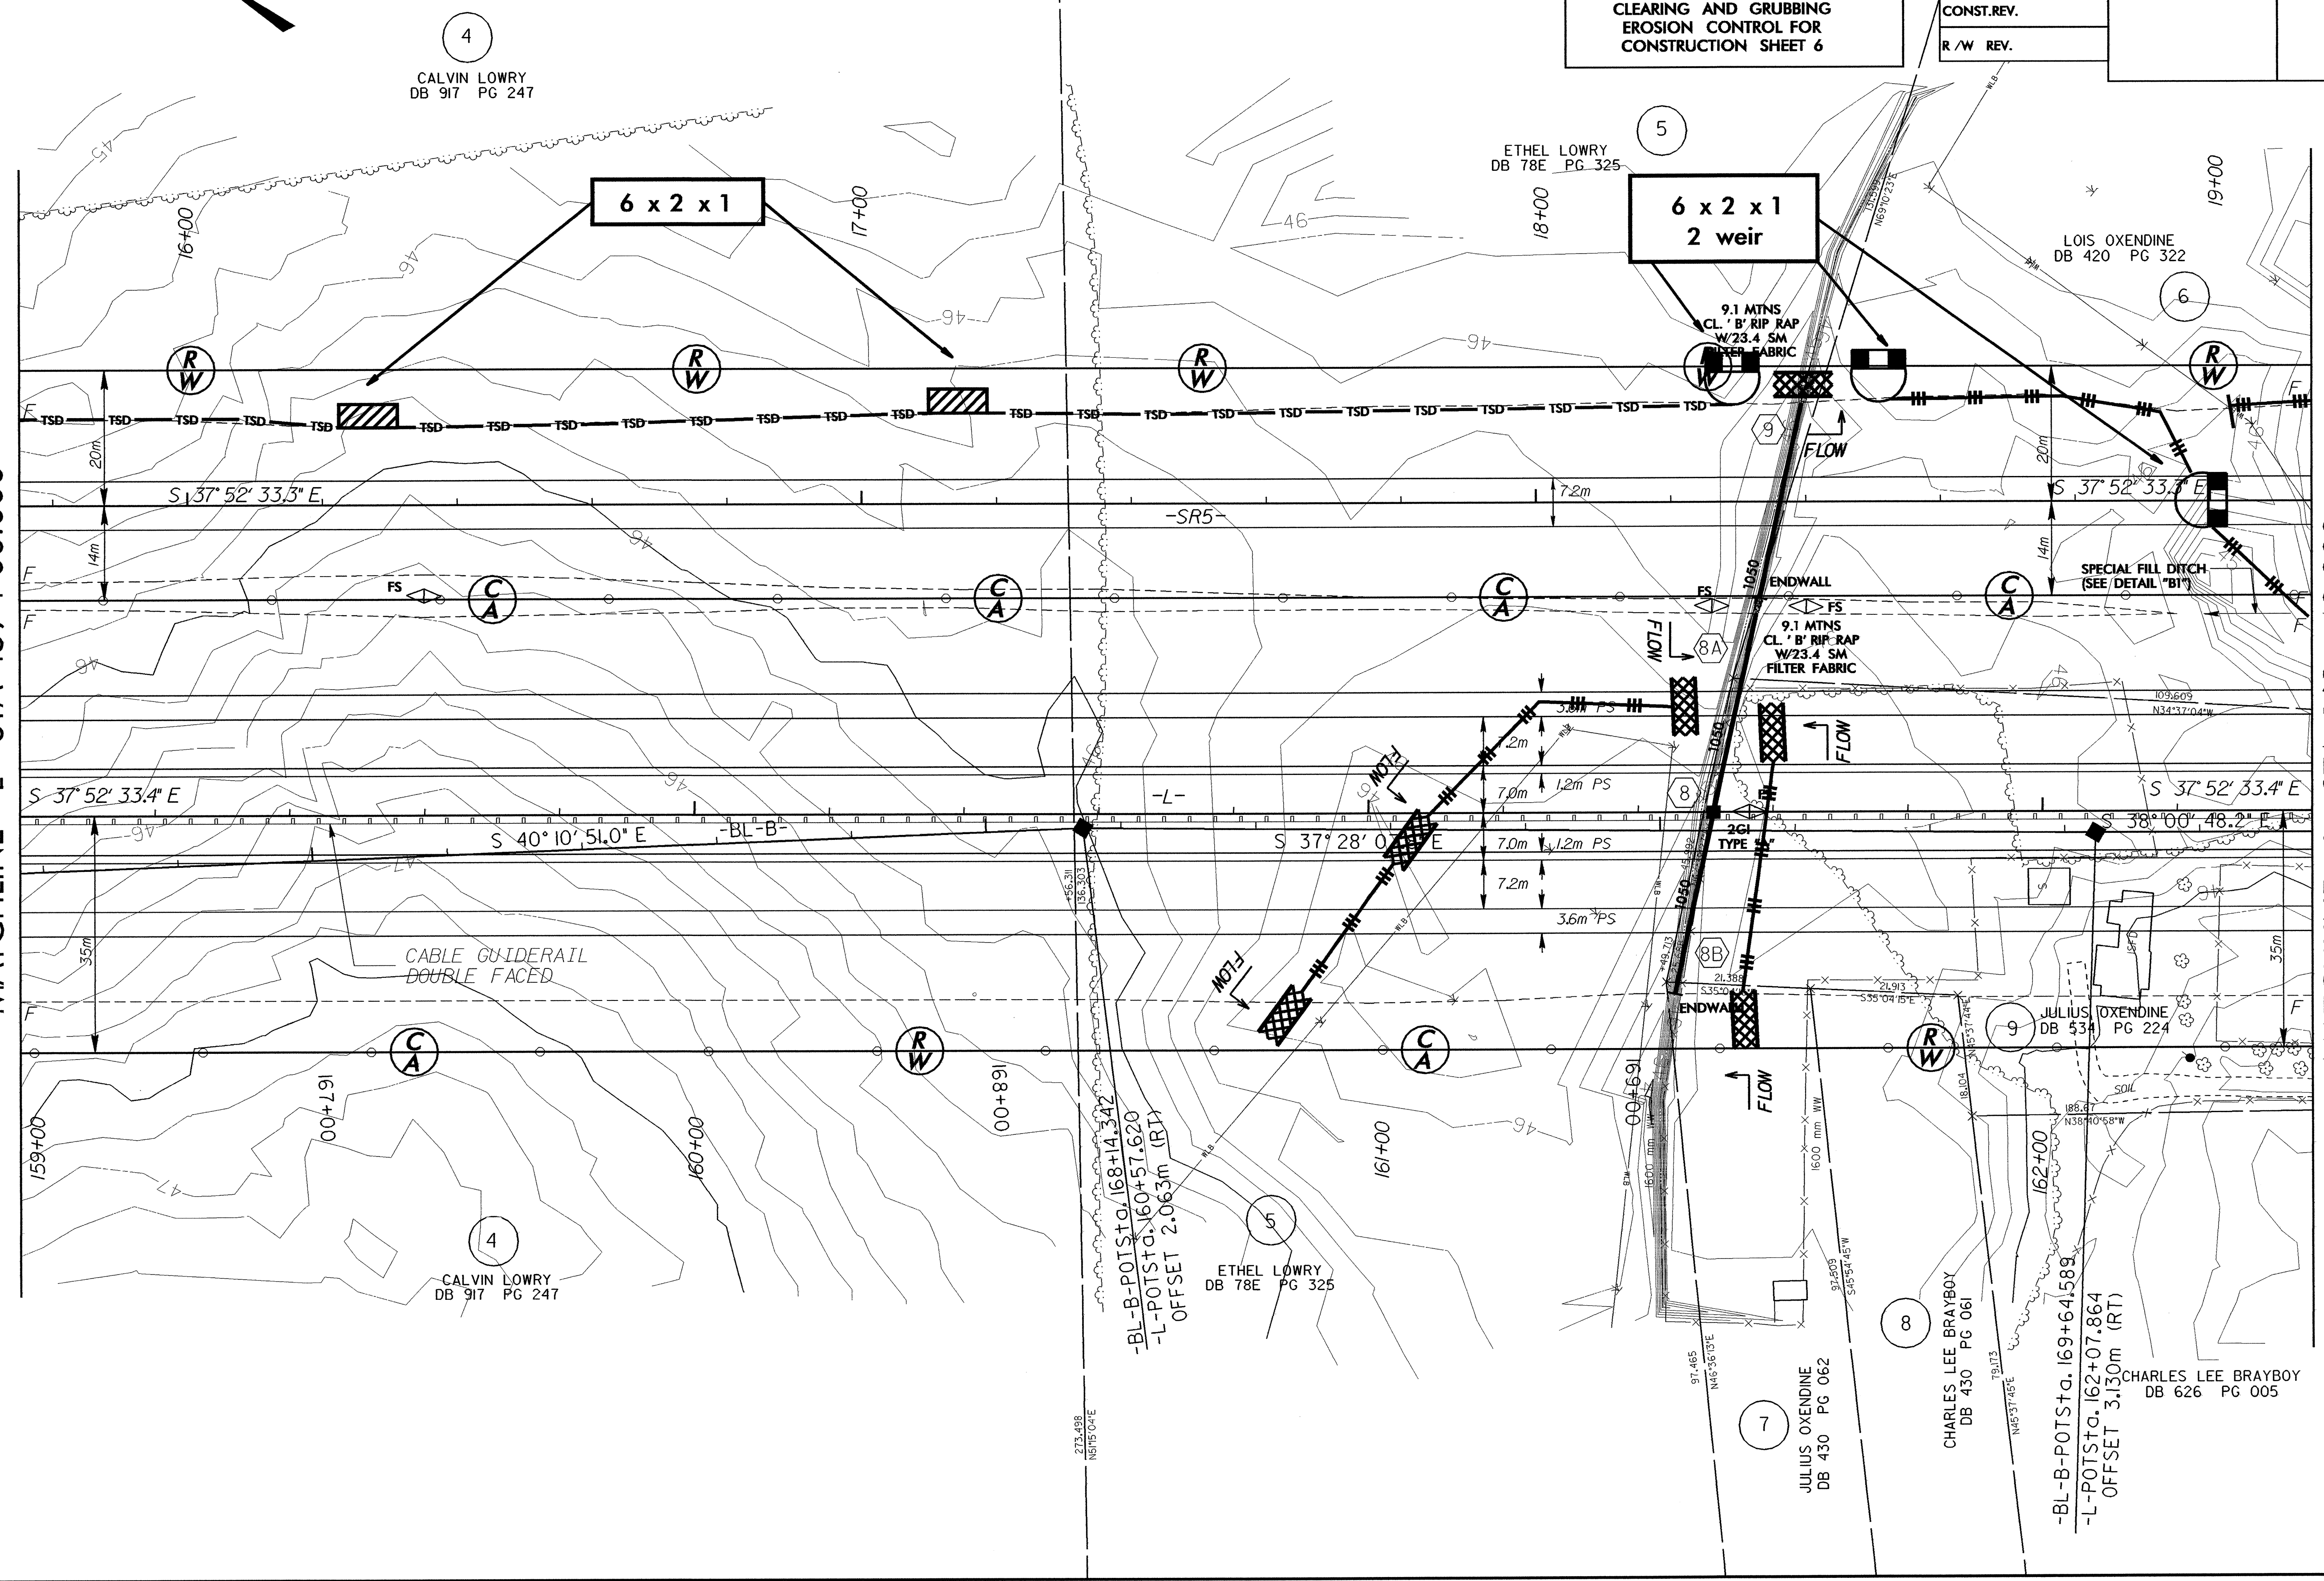

4
CALVIN LOWRY
DB 917 PG 247

5
ETHEL LOWRY
DB 78E PG 325

6
LOIS OXENDINE
DB 420 PG 322

4
CALVIN LOWRY
DB 917 PG 247

5
ETHEL LOWRY
DB 78E PG 325

8
CHARLES LEE BRAYBOY
DB 430 PG 061

CHARLES LEE BRAYBOY
DB 626 PG 005

8
-BL-B- POT Stg. 169+64.58g
-L- POT Stg. 162+07.864
OFFSET 3.130m (RT)

-BL-B- POT Stg. 168+14.342
-L- POT Stg. 160+57.620
OFFSET 2.063m (RT)

7
JULIUS OXENDINE
DB 430 PG 062