

METRIC


CONST. REV.
R/W REV.

PROJECT REFERENCE NO. R-513 BB	SHEET NO. EC-4/CONST.5
R/W SHEET NO.	
ROADWAY DESIGN ENGINEER	HYDRAULICS ENGINEER

NOTE:
PLACE TEMPORARY ROCK SEDIMENT DAMS TYPE-B AND TEMPORARY ROCK SILT CHECKS TYPE-A AT DRAINAGE OUTLETS.

CLEARING AND GRUBBING EROSION CONTROL FOR CONSTRUCTION SHEET 5

SEE SHEET 33 FOR -L- PROFILE
SEE SHEET 53 FOR -SR5- PROFILE

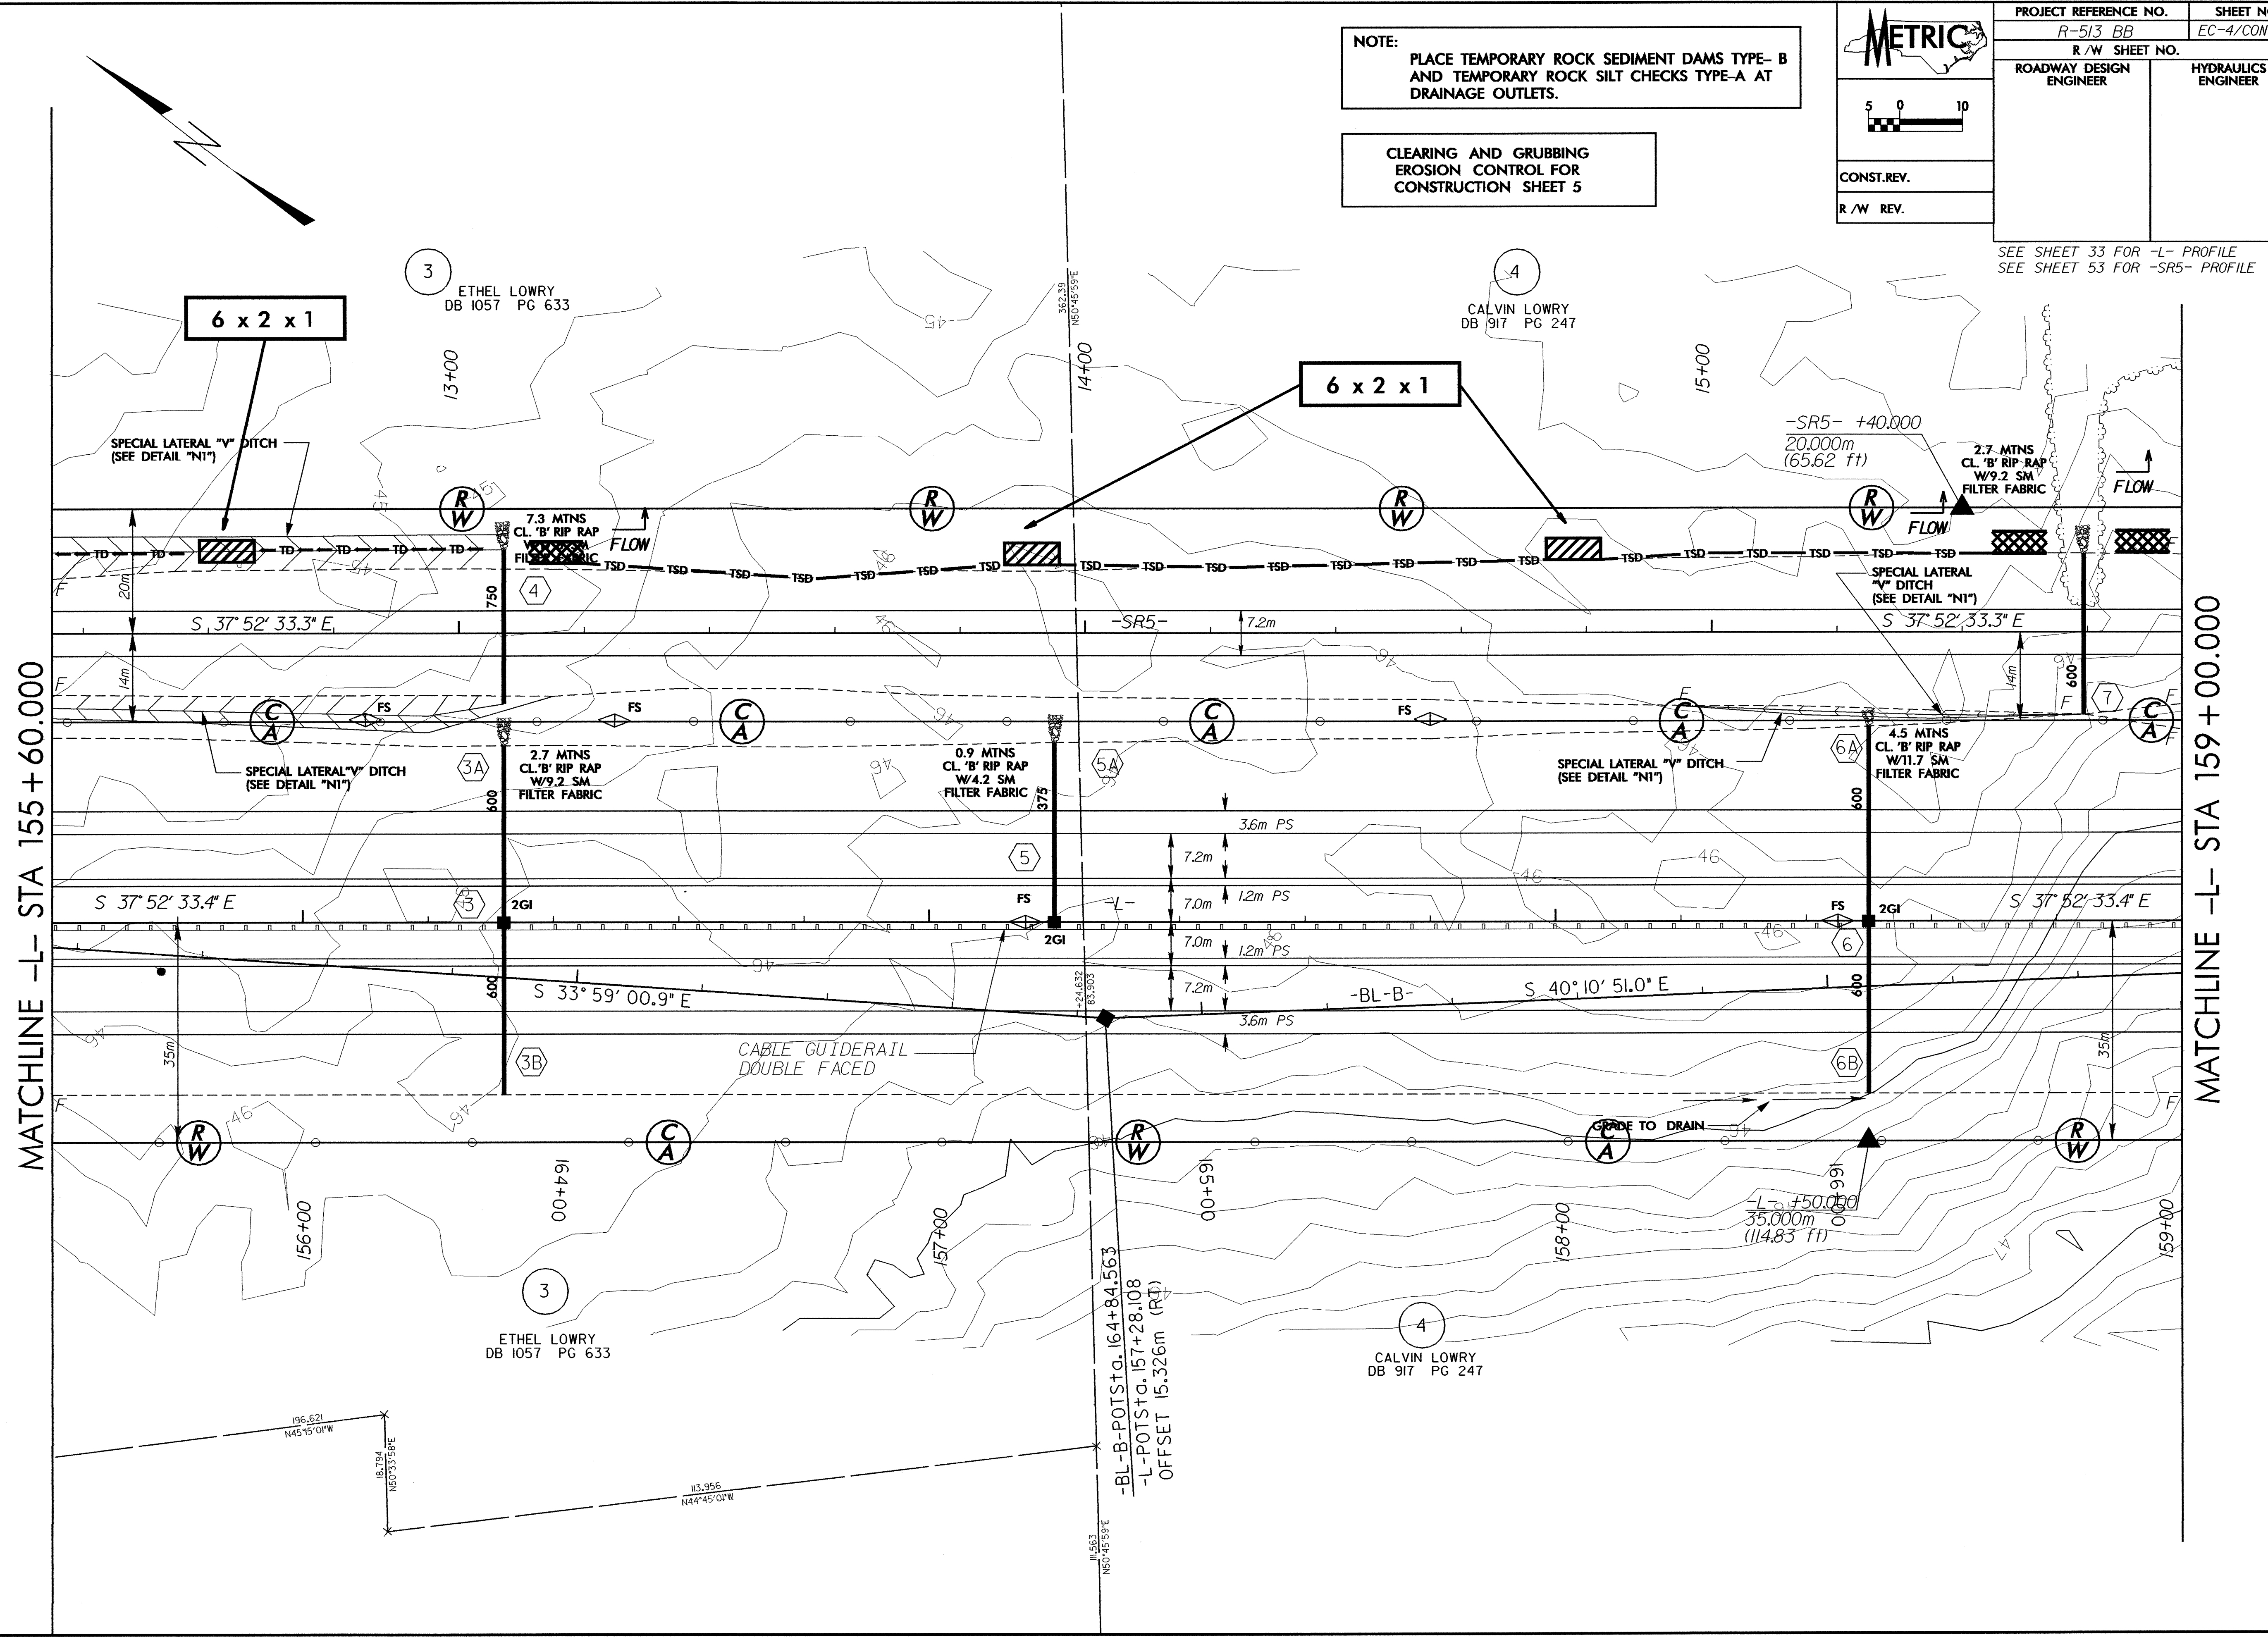

MATCHLINE -L- STA 155+60.000

MATCHLINE -L- STA 159+00.000

-BL-B-PTS+g. 164+84.563
-L-PTS+g. 157+28.108
OFFSET 15.326m (RT)