


	PROJECT REFERENCE NO.	SHEET NO.
	R-513C	EC-49/CONST.50
	R/W SHEET NO.	
ROADWAY DESIGN ENGINEER	HYDRAULICS ENGINEER	
5 0 10		
CONST.REV.		
R/W REV.		

NOTE: PLACE TEMPORARY ROCK SEDIMENT DAMS TYPE-B AND TEMPORARY ROCK SILT CHECKS TYPE-A AT DRAINAGE OUTLETS.

CLEARING AND GRUBBING EROSION CONTROL FOR CONSTRUCTION SHEET 50

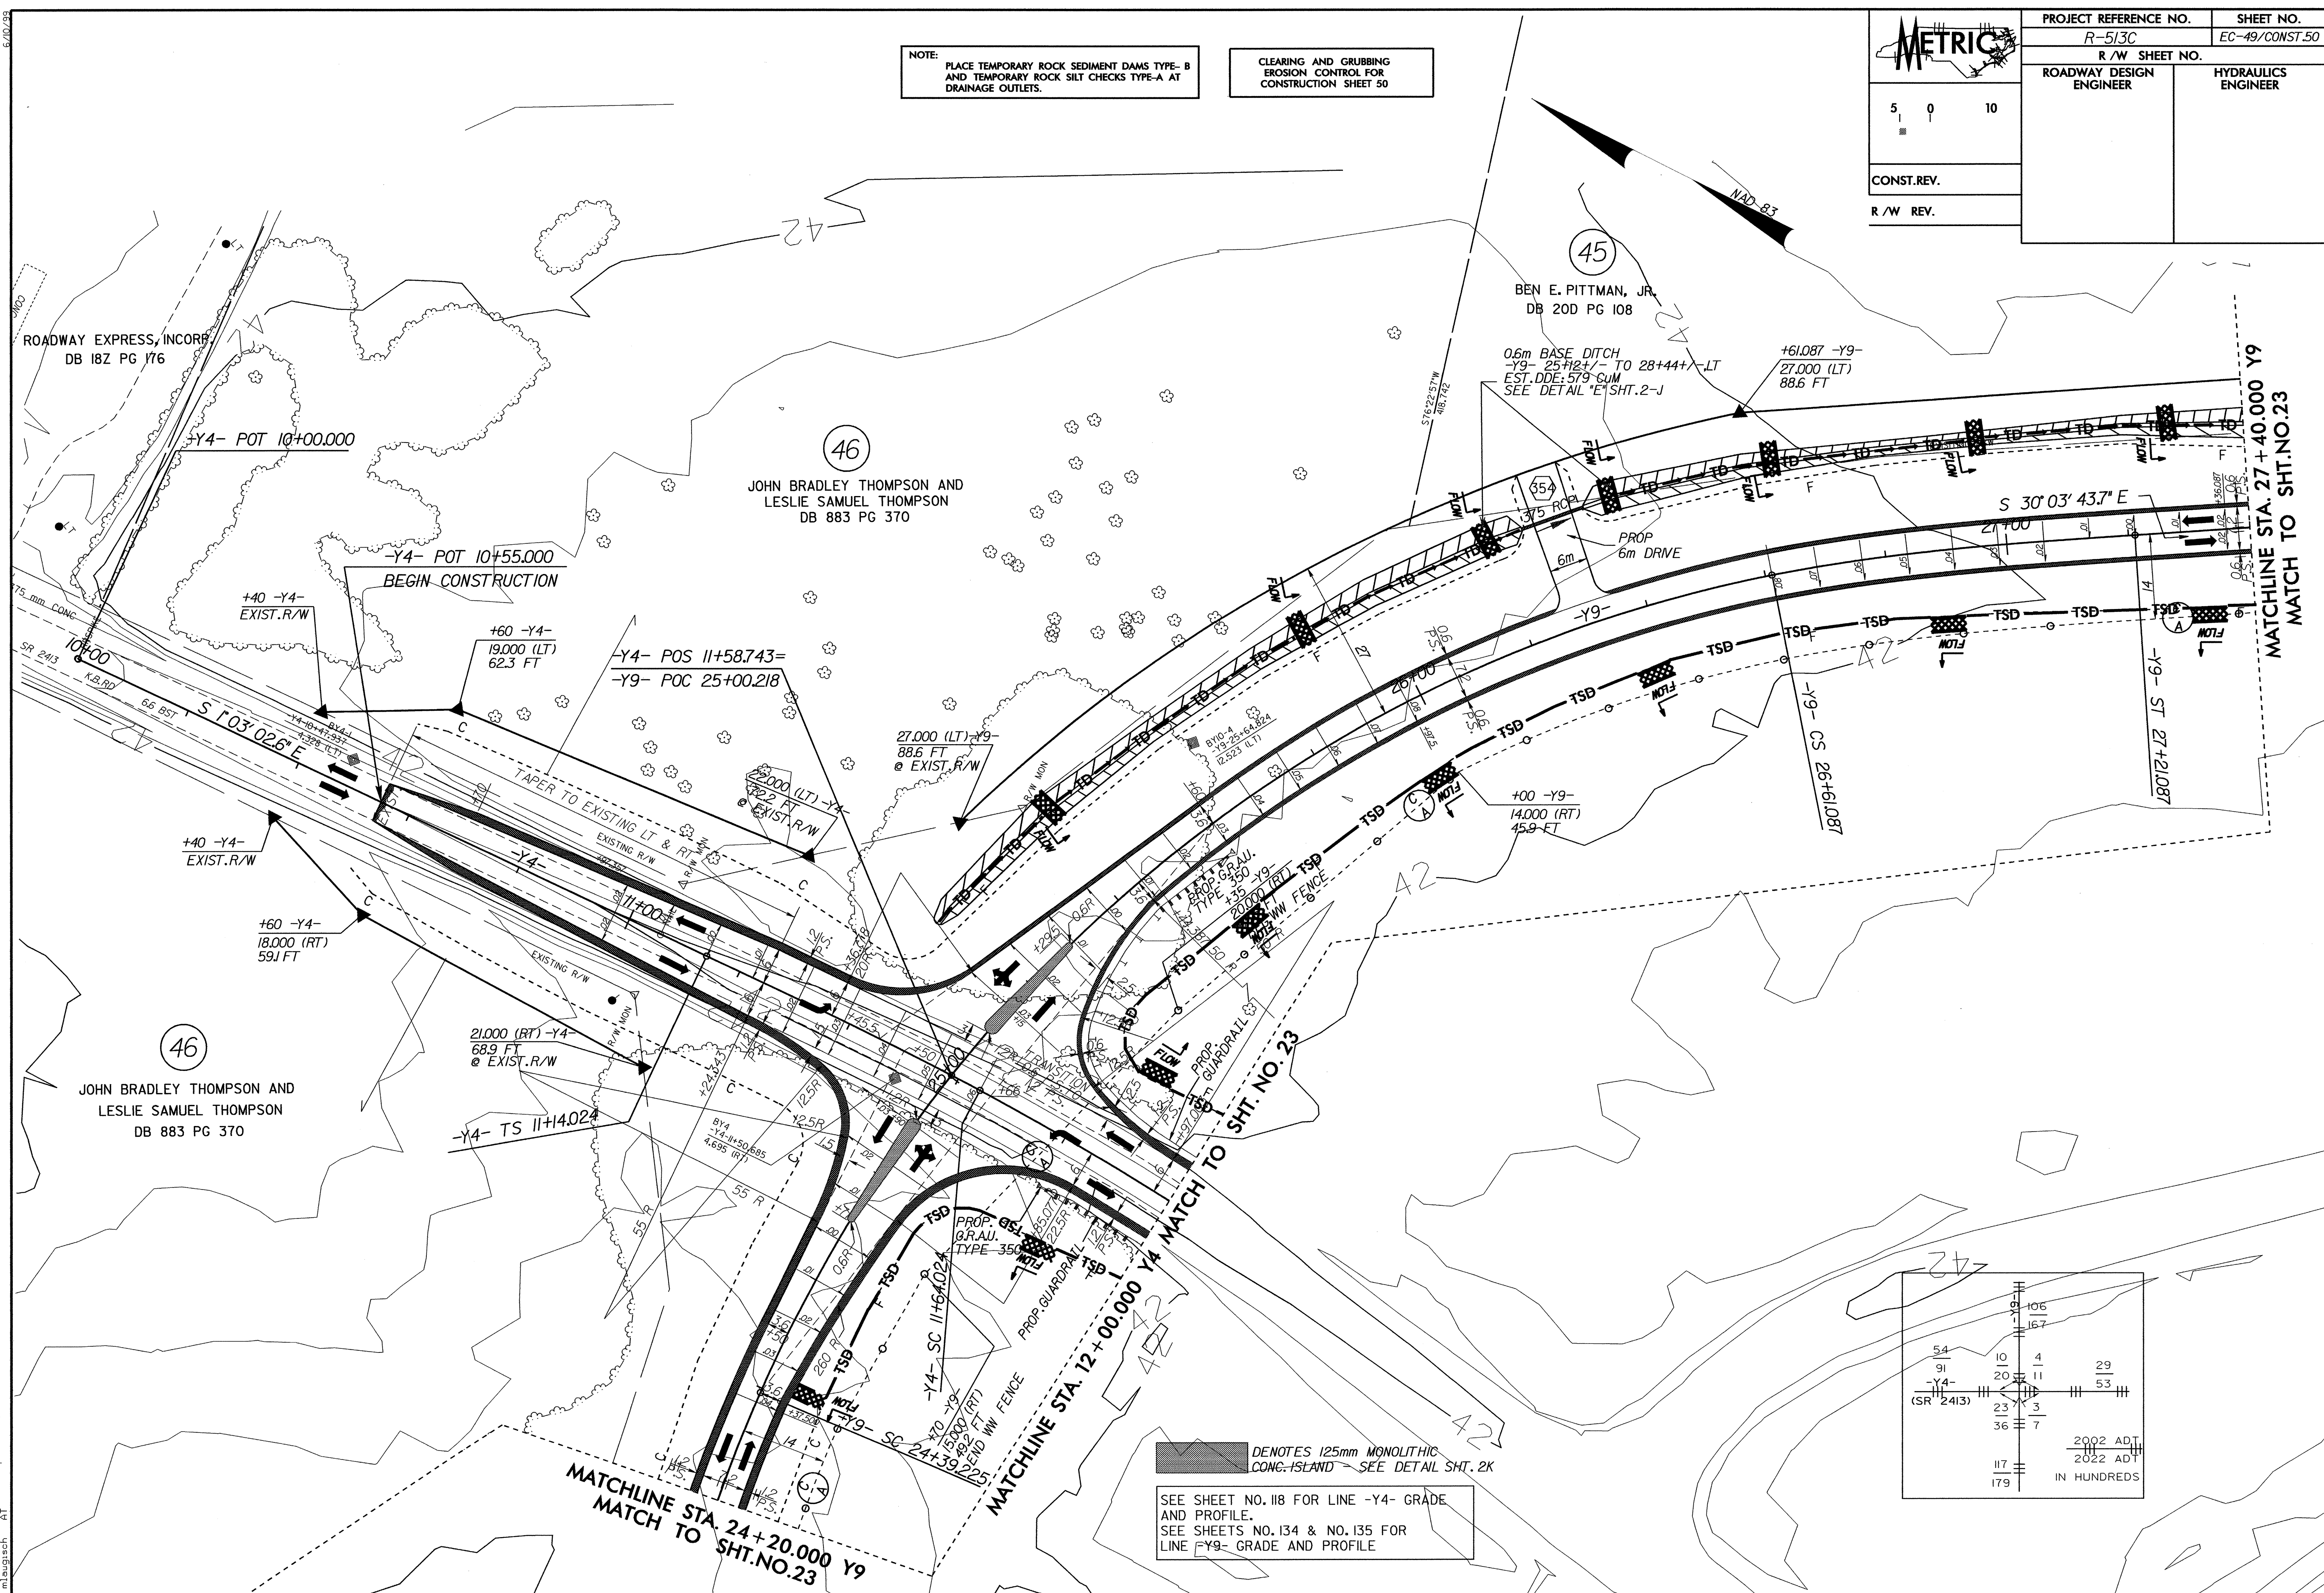

106	167
54	4
91	29
20	53
-Y4-	
23	3
36	7
117	
179	

2002 ADT
2022 ADT
IN HUNDREDS

■ DENOTES 125mm MONOLITHIC CONC. ISLAND - SEE DETAIL SHT. 2K

SEE SHEET NO. 118 FOR LINE -Y4- GRADE AND PROFILE.

SEE SHEETS NO. 134 & NO. 135 FOR LINE -Y9- GRADE AND PROFILE.

12-488-2004 1003
 d:\12-488-2004\1003\12-488-2004\1003\1003.dwg
 12/15/04 10:00 AM
 mabigtech