


PROJECT REFERENCE NO.	SHEET NO.
R-513C	EC-43/CONST.44
R/W SHEET NO.	
ROADWAY DESIGN ENGINEER	HYDRAULICS ENGINEER
CONST. REV.	
R/W REV.	

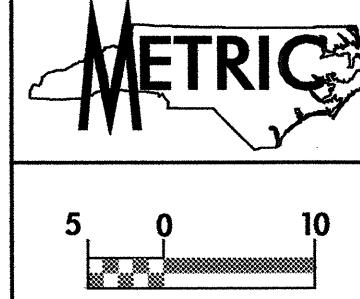

CLEARING AND GRUBBING
EROSION CONTROL FOR
CONSTRUCTION SHEET 44

NOTE:
PLACE TEMPORARY ROCK SEDIMENT DAMS TYPE-B
AND TEMPORARY ROCK SILT CHECKS TYPE-A AT
DRAINAGE OUTLETS.

-Y3B-		
PI Sta 10+49.660	PI Sta 11+85.381	PI Sta 12+57.808
$\Delta = 19^{\circ} 06' 40.2''$ (LT)	$\Delta = 90^{\circ} 00' 00.0''$ (RT)	$\Delta = 90^{\circ} 00' 01.1''$ (RT)
L = 98.398	L = 35.908	L = 35.908
T = 49.660	T = 22.860	T = 22.860
R = 295.000	R = 22.860	R = 22.860
SE =	SE =	SE =


37	-Y3B-	25	100
78	59	46	124
86	(US 74)		
2002 ADT			
2022 ADT			
IN HUNDREDS			

ALMA F. BRITT
DB III PG 147

MARY ELIZABETH PRICE TUBBS
DB 403 PG 201

MATCHLINE STA. 19 + 60.000 MATCH TO SHT. NO. 36

MATCHLINE STA. 23 + 00.000 MATCH TO SHT. NO. 45

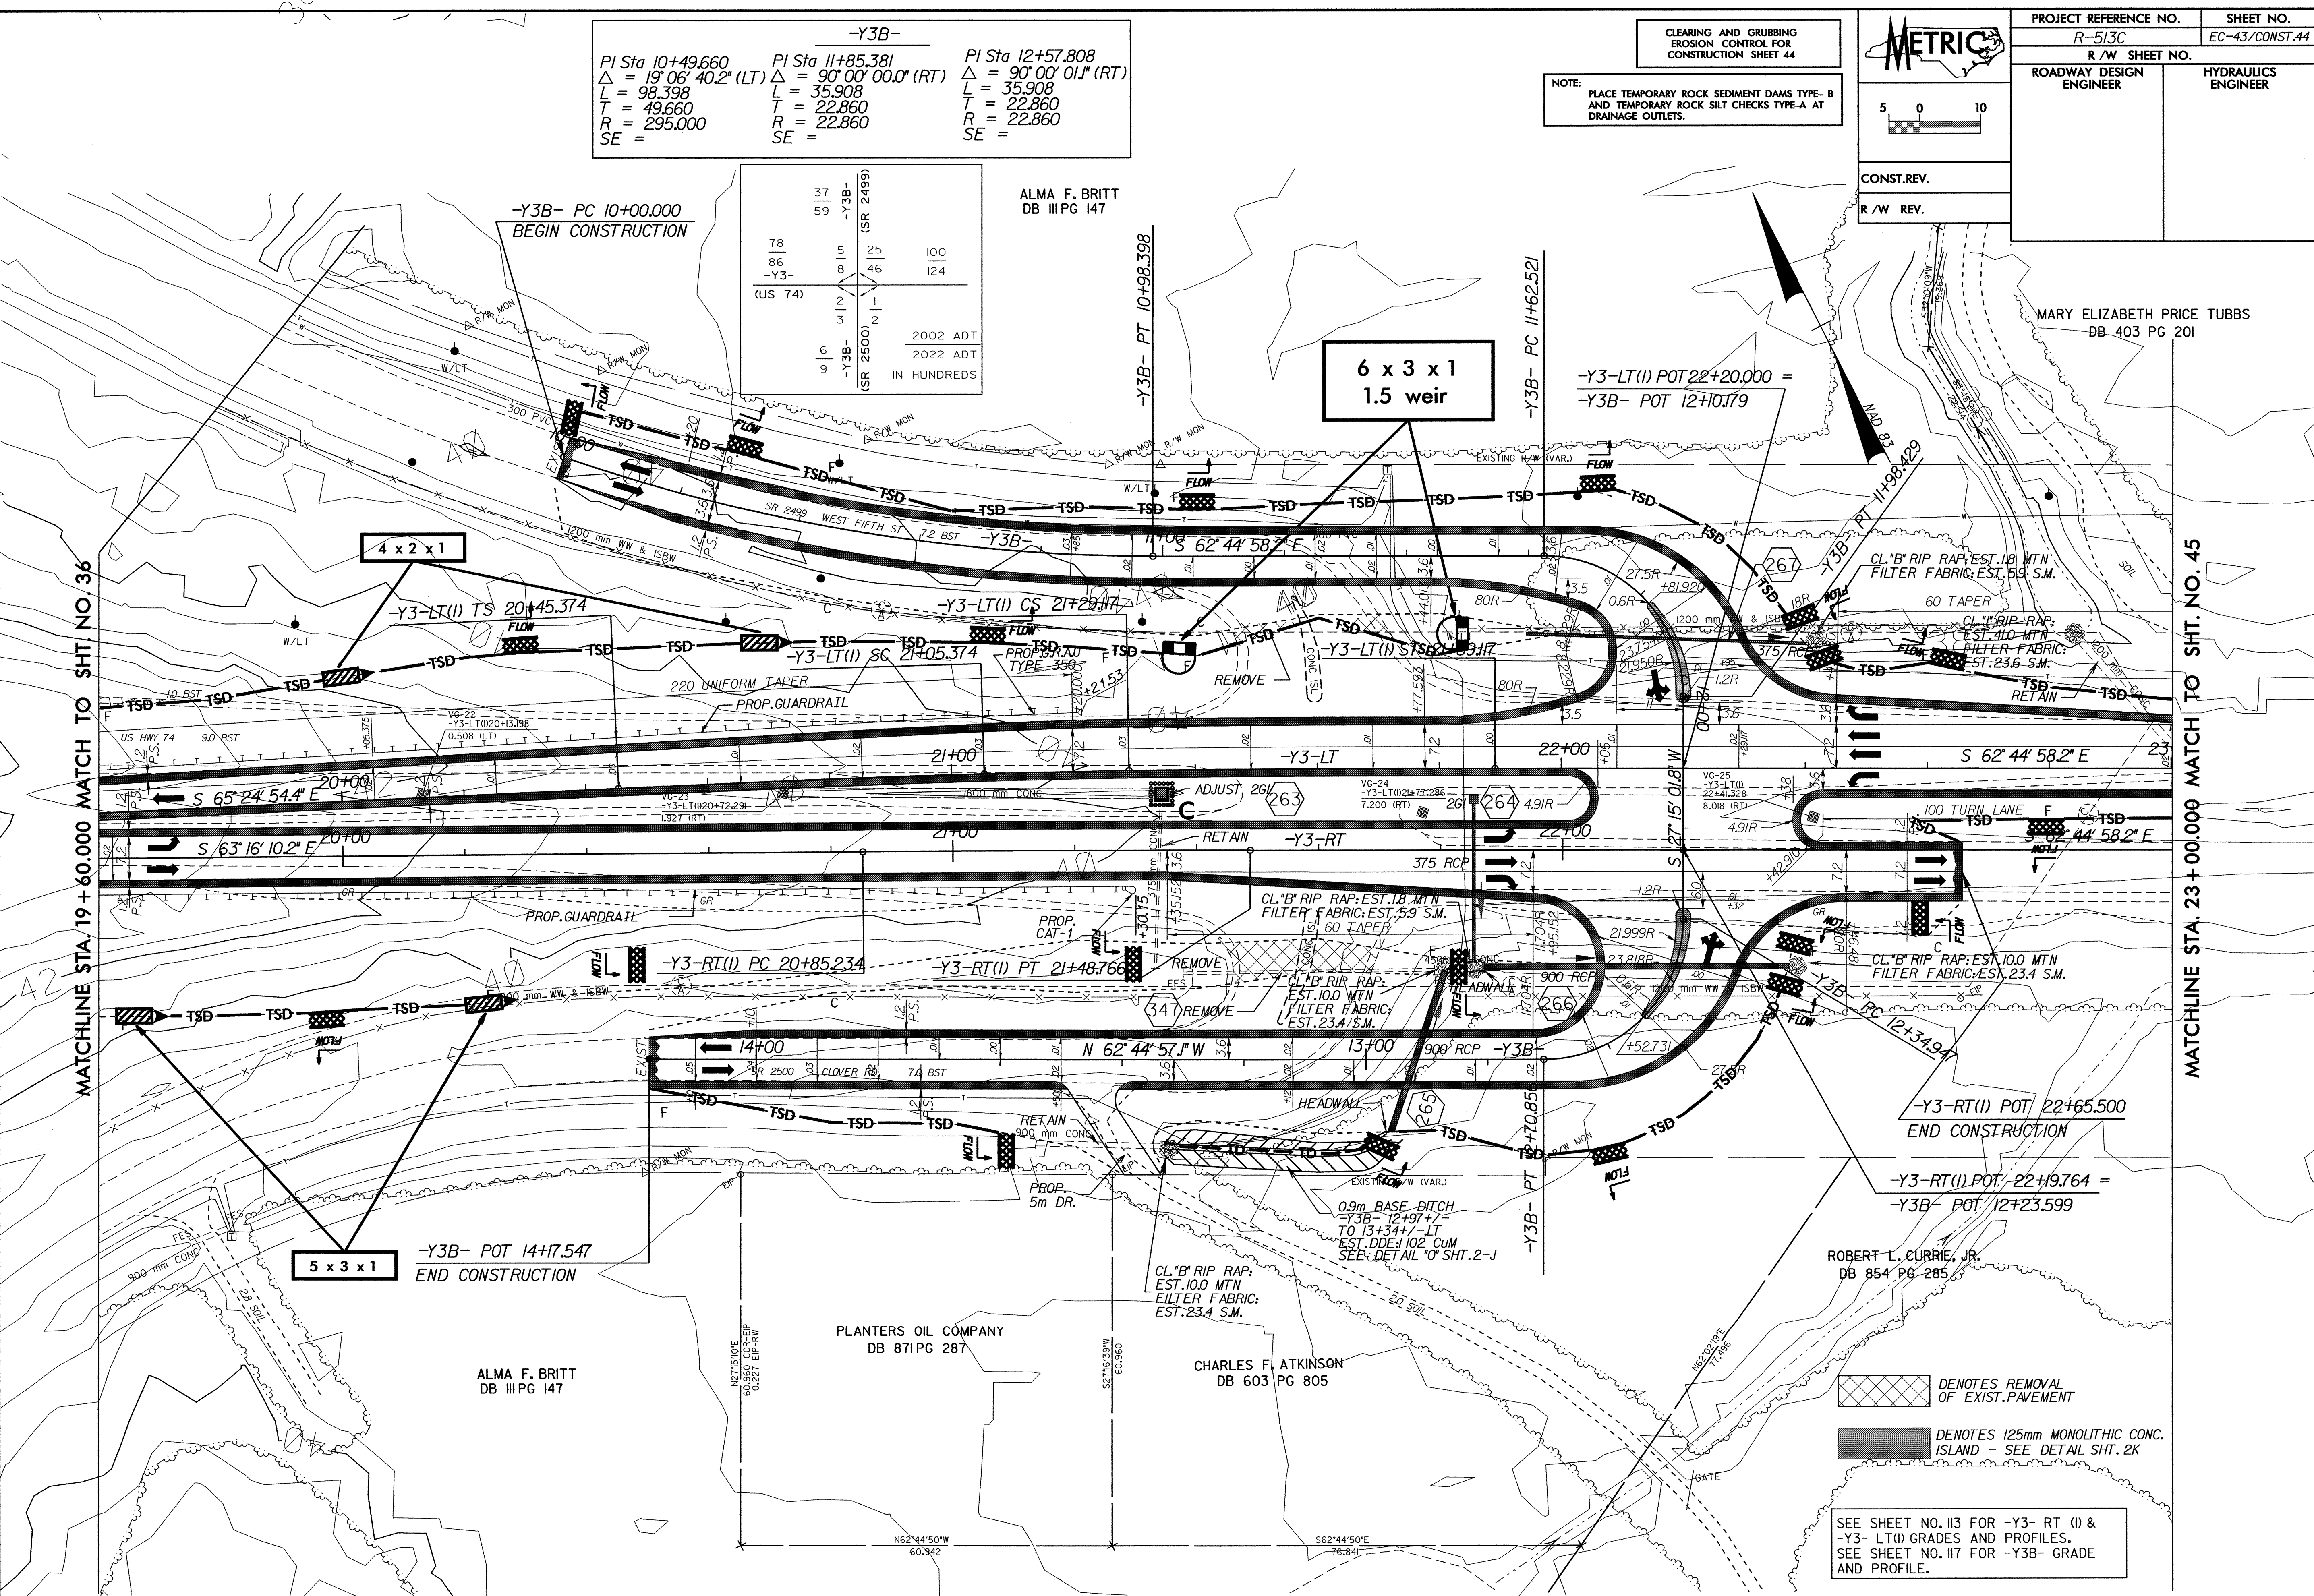

- DENOTES REMOVAL OF EXIST. PAVEMENT
- DENOTES 125mm MONOLITHIC CONC. ISLAND - SEE DETAIL SHT. 2K

SEE SHEET NO. 113 FOR -Y3- RT (I) & -Y3- LT (I) GRADES AND PROFILES.
SEE SHEET NO. 117 FOR -Y3B- GRADE AND PROFILE.

12-APR-2004 08:48
d:\planning\12-4-04\curr-plans\1513C-44.DWG