

METRIC

CONST. REV.
R/W REV.

PROJECT REFERENCE NO. R-513C	SHEET NO. EC-40/CONST.41
R/W SHEET NO.	
ROADWAY DESIGN ENGINEER	HYDRAULICS ENGINEER

Y2-
PI Sta 38+32.987
Δ = 21.01' 45.0" (RT)
L = 1207.155
E = 610.446
R = 3289.000
SE = 2.5%


CLEARING AND GRUBBING
EROSION CONTROL FOR
CONSTRUCTION SHEET 41

NOTE:
PLACE TEMPORARY ROCK SEDIMENT DAMS TYPE-B
AND TEMPORARY ROCK SILT CHECKS TYPE-A AT
DRAINAGE OUTLETS.

DELILAH PREVATTE WILLIAMSON
DB 18H PG 44

MATCHLINE STA. 45+00.000 MATCH TO SHT. NO. 40

12:48P-2004-08JL
dl:\v\p\curr\plana\513C\41.PSH
mlb\jtsch

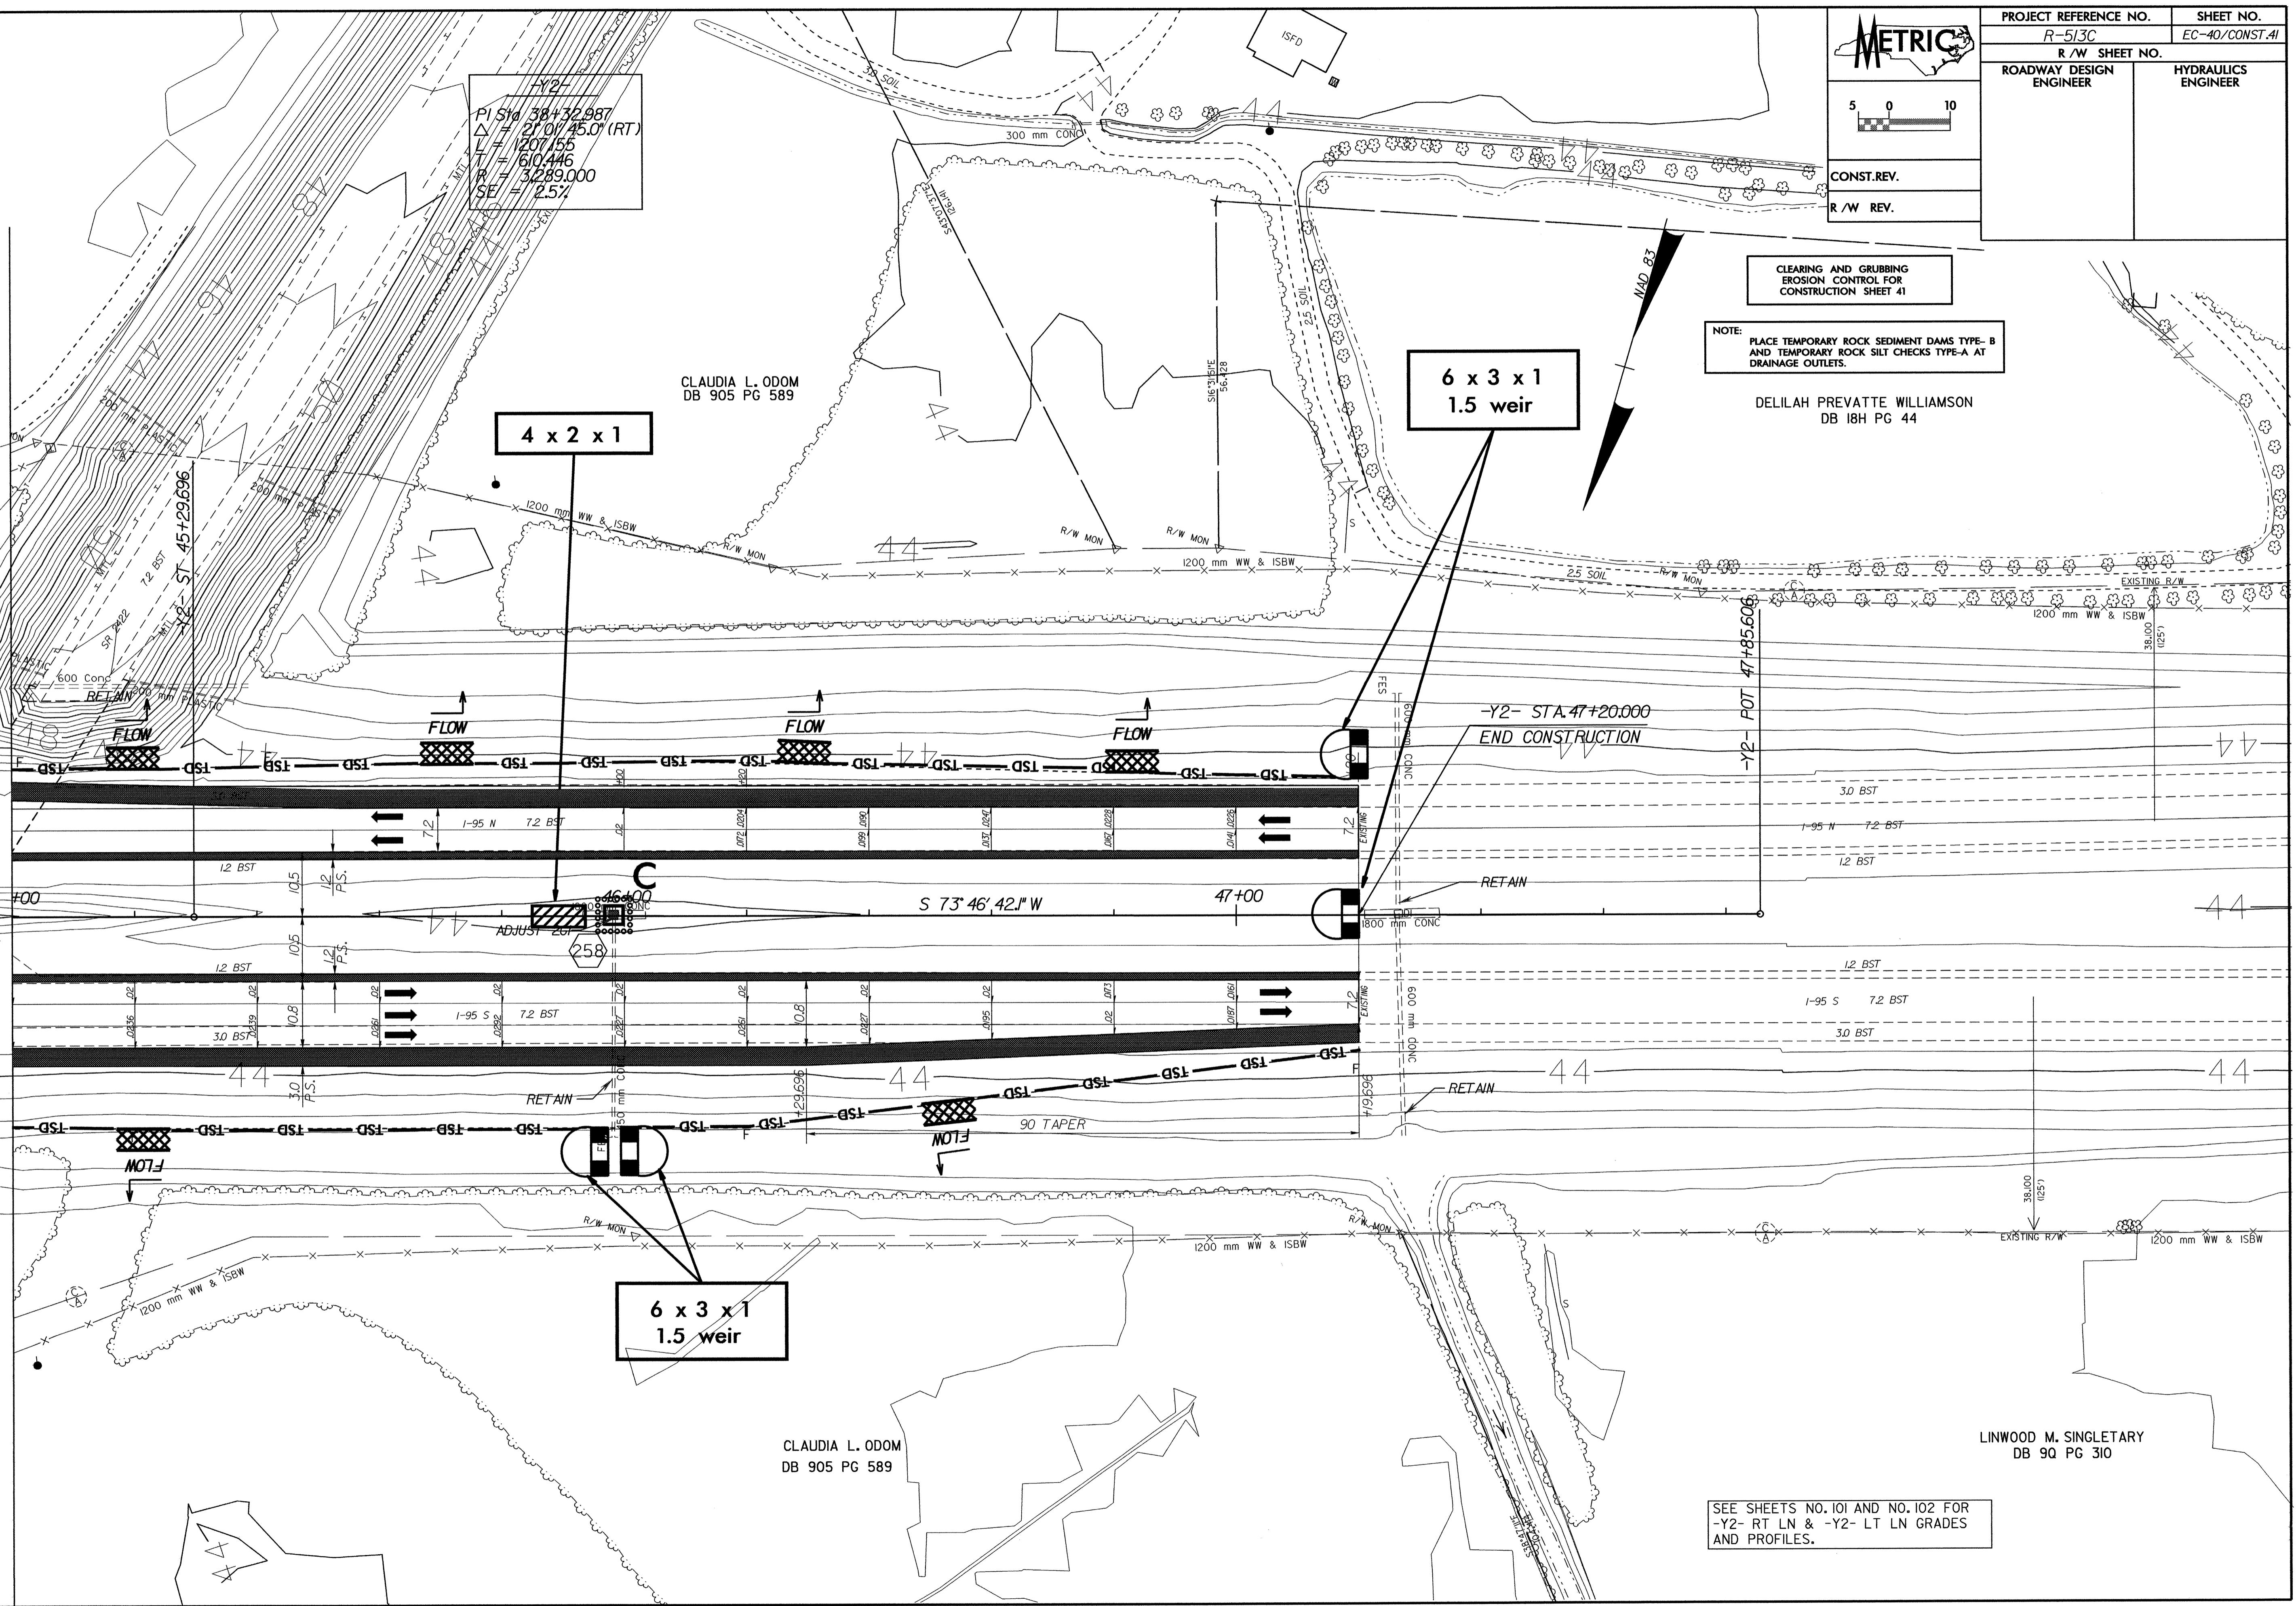

**6 x 3 x 1
1.5 weir**

**6 x 3 x 1
1.5 weir**

4 x 2 x 1

SEE SHEETS NO. 101 AND NO. 102 FOR
-Y2- RT LN & -Y2- LT LN GRADES
AND PROFILES.

CLAUDIA L. ODOM
DB 905 PG 589

LINWOOD M. SINGLETARY
DB 9Q PG 310