
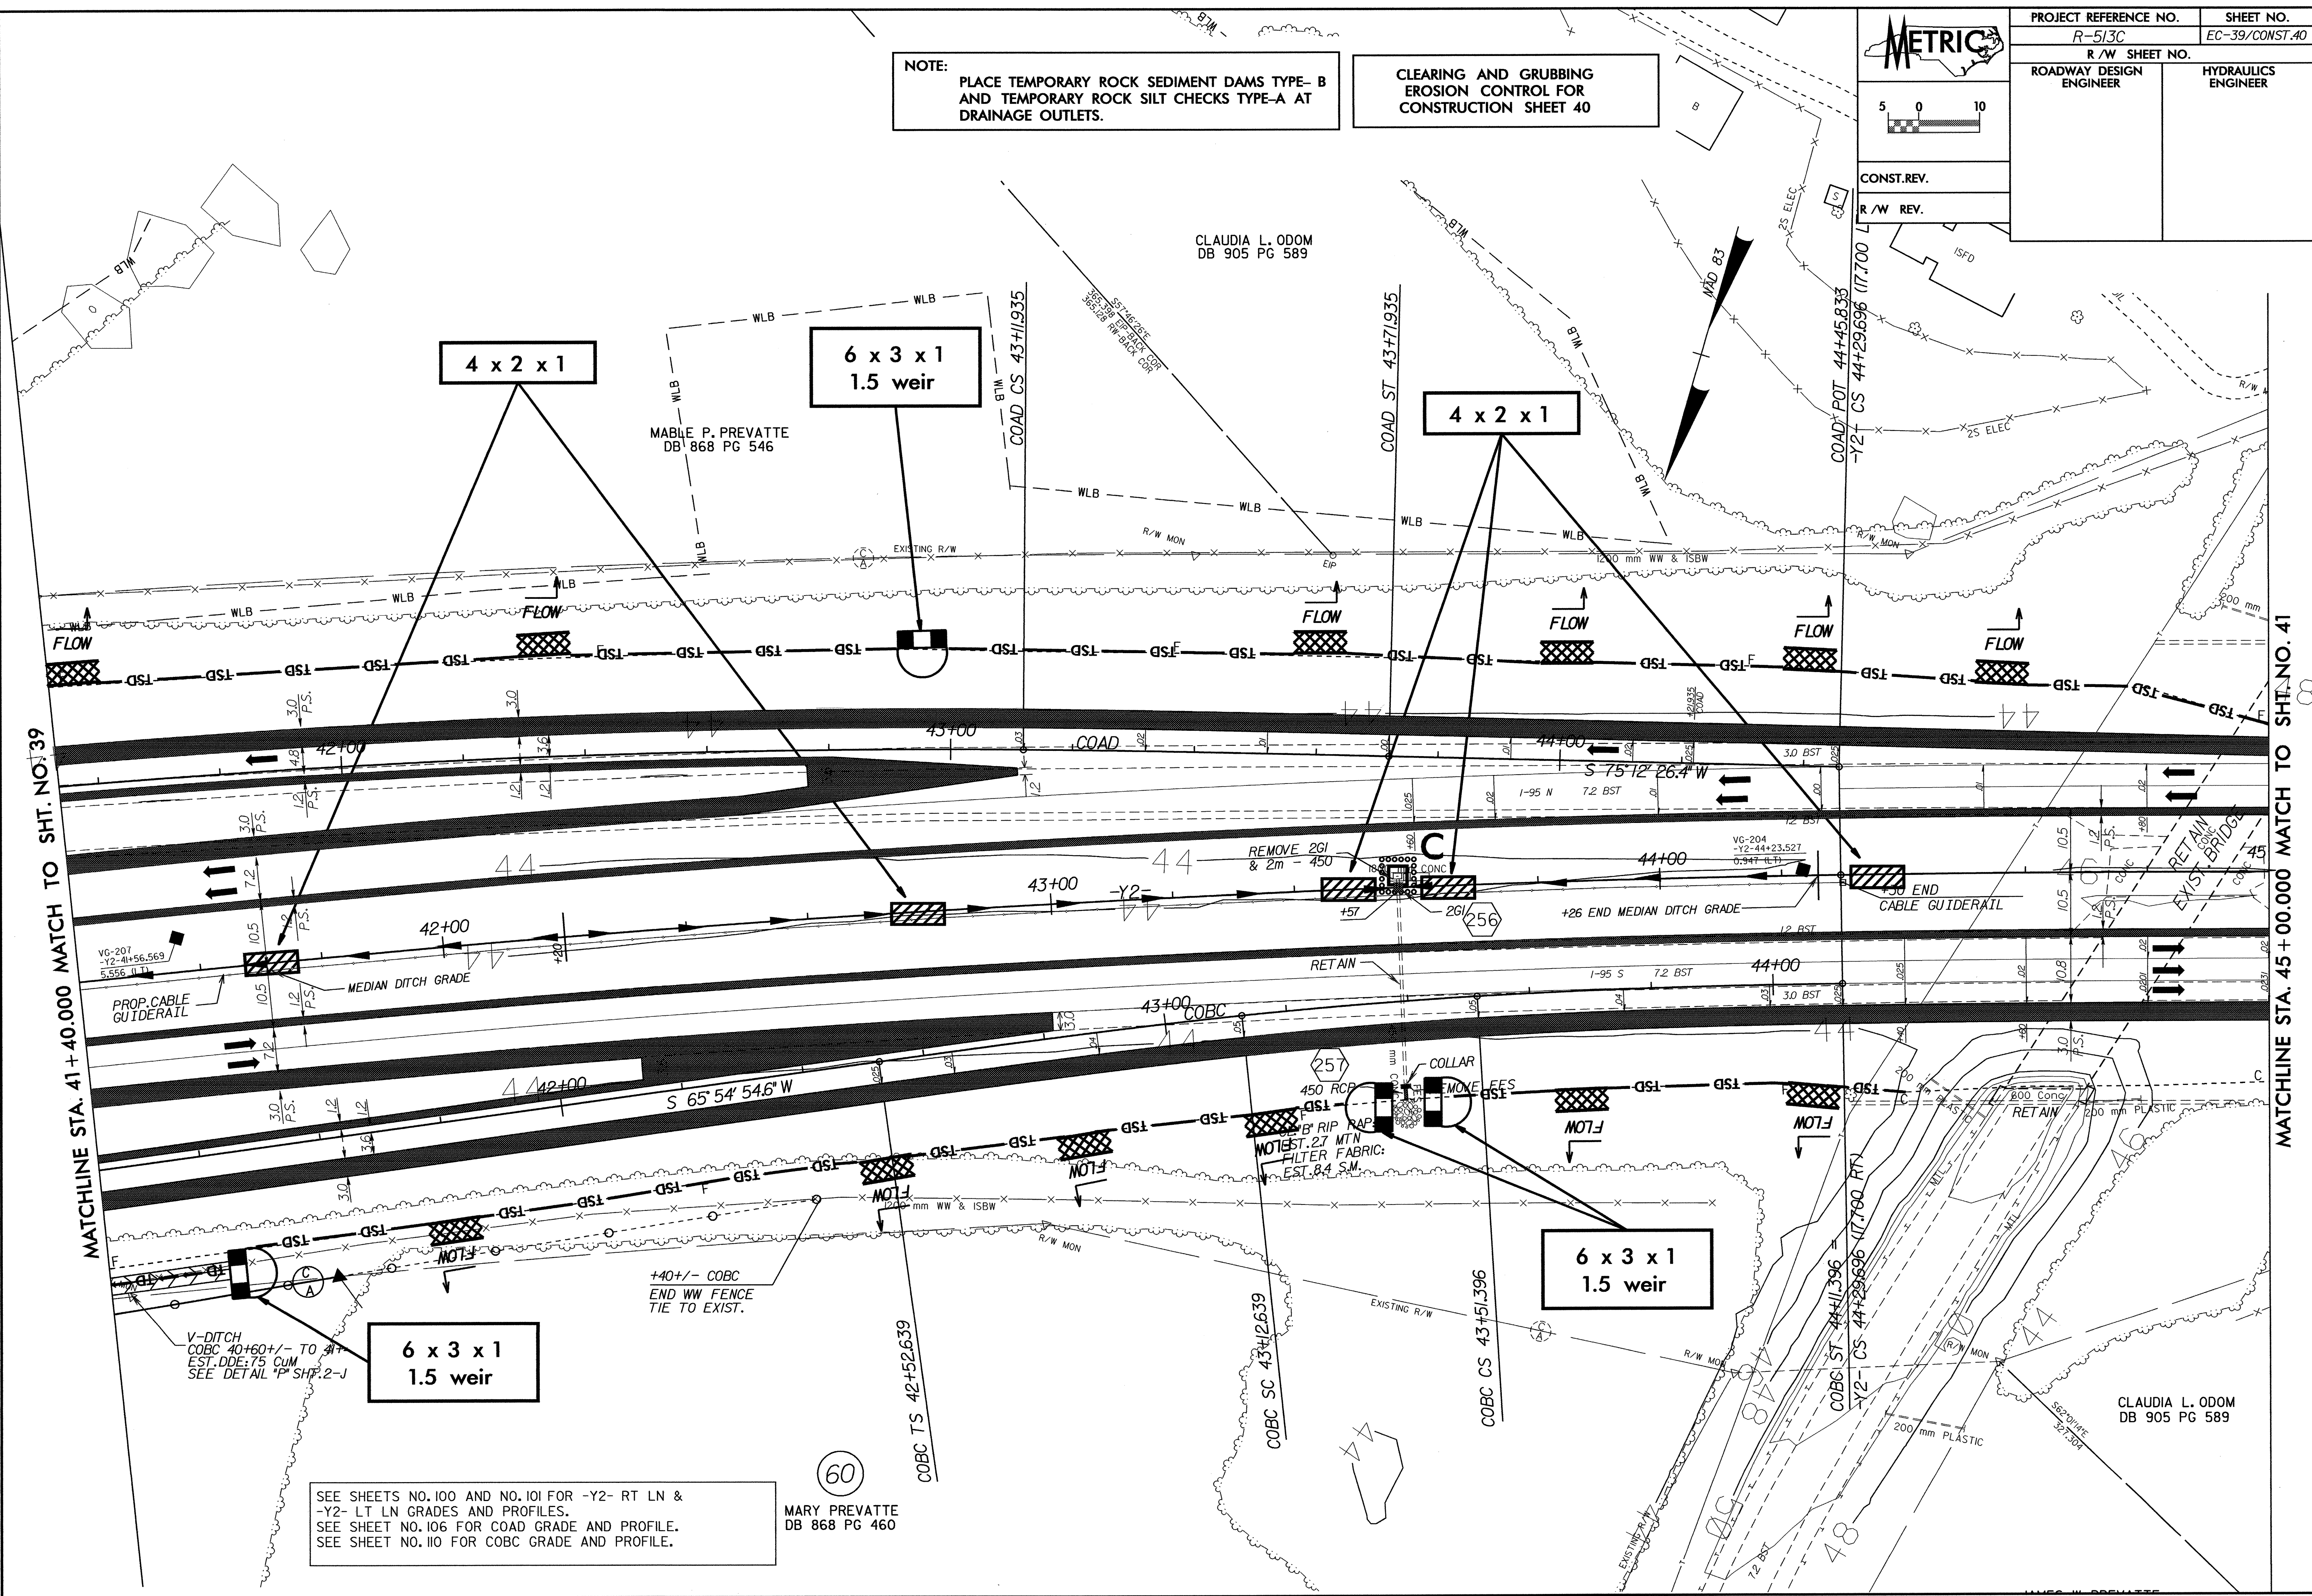


PROJECT REFERENCE NO. R-513C		SHEET NO. EC-39/CONST.40	
R/W SHEET NO.			
ROADWAY DESIGN ENGINEER		HYDRAULICS ENGINEER	
CONST.REV.		R/W REV.	

NOTE:  
PLACE TEMPORARY ROCK SEDIMENT DAMS TYPE-B AND TEMPORARY ROCK SILT CHECKS TYPE-A AT DRAINAGE OUTLETS.

CLEARING AND GRUBBING  
EROSION CONTROL FOR  
CONSTRUCTION SHEET 40

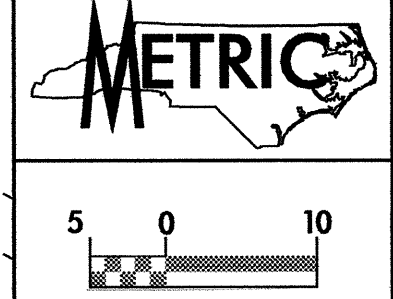

MATCHLINE STA. 41 + 40.000 MATCH TO SHT. NO. 39

MATCHLINE STA. 45 + 00.000 MATCH TO SHT. NO. 41

SEE SHEETS NO. 100 AND NO. 101 FOR -Y2- RT LN & -Y2- LT LN GRADES AND PROFILES.  
SEE SHEET NO. 106 FOR COAD GRADE AND PROFILE.  
SEE SHEET NO. 110 FOR COBC GRADE AND PROFILE.

60  
MARY PREVATTE  
DB 868 PG 460

V-DITCH  
COBC 40+60 +/- TO 41+70  
EST. DDE: 75 CUM  
SEE DETAIL "P" SHP. 2-J

+40 +/- COBC  
END WW FENCE  
TIE TO EXIST.

REMOVE  
EST. 2.7 MTN  
FILTER FABRIC:  
EST. 8.4 SM

12-APR-2004 07:53  
d:\v\m\p\ec-39\ec-39.dwg  
m.p.s.