


CONSTR. BY:  
 R/W REV.

CLEARING AND GRUBBING  
 EROSION CONTROL FOR  
 CONSTRUCTION SHEET 37

NOTE:  
 PLACE TEMPORARY ROCK SEDIMENT DAMS TYPE-B  
 AND TEMPORARY ROCK SILT CHECKS TYPE-A AT  
 DRAINAGE OUTLETS.

-Y2-		COAD		COBC		COBC		RAMP 'A'	
PI Sta 25+103.231 P = 100.000 L = 60.000 ST = 33.134 SE = 2.5%	PI Sta 28+180.999 P = 100.000 L = 60.000 ST = 33.134 SE = 2.5%	PI Sta 24+199.725 P = 100.000 L = 60.000 ST = 33.134 SE = 2.5%	PI Sta 28+180.999 P = 100.000 L = 60.000 ST = 33.134 SE = 2.5%	PI Sta 20+145.513 P = 100.000 L = 60.000 ST = 20.000 SE = 3.0%	PI Sta 24+182.414 P = 100.000 L = 60.000 ST = 20.000 SE = 3.0%	PI Sta 25+103.231 P = 100.000 L = 60.000 ST = 33.134 SE = 2.5%	PI Sta 28+177.312 P = 100.000 L = 60.000 ST = 33.134 SE = 2.5%	PI Sta 36+151.914 P = 100.000 L = 60.000 ST = 33.134 SE = 2.5%	PI Sta 0+172.255 P = 100.000 L = 60.000 ST = 30.000 SE = 7%

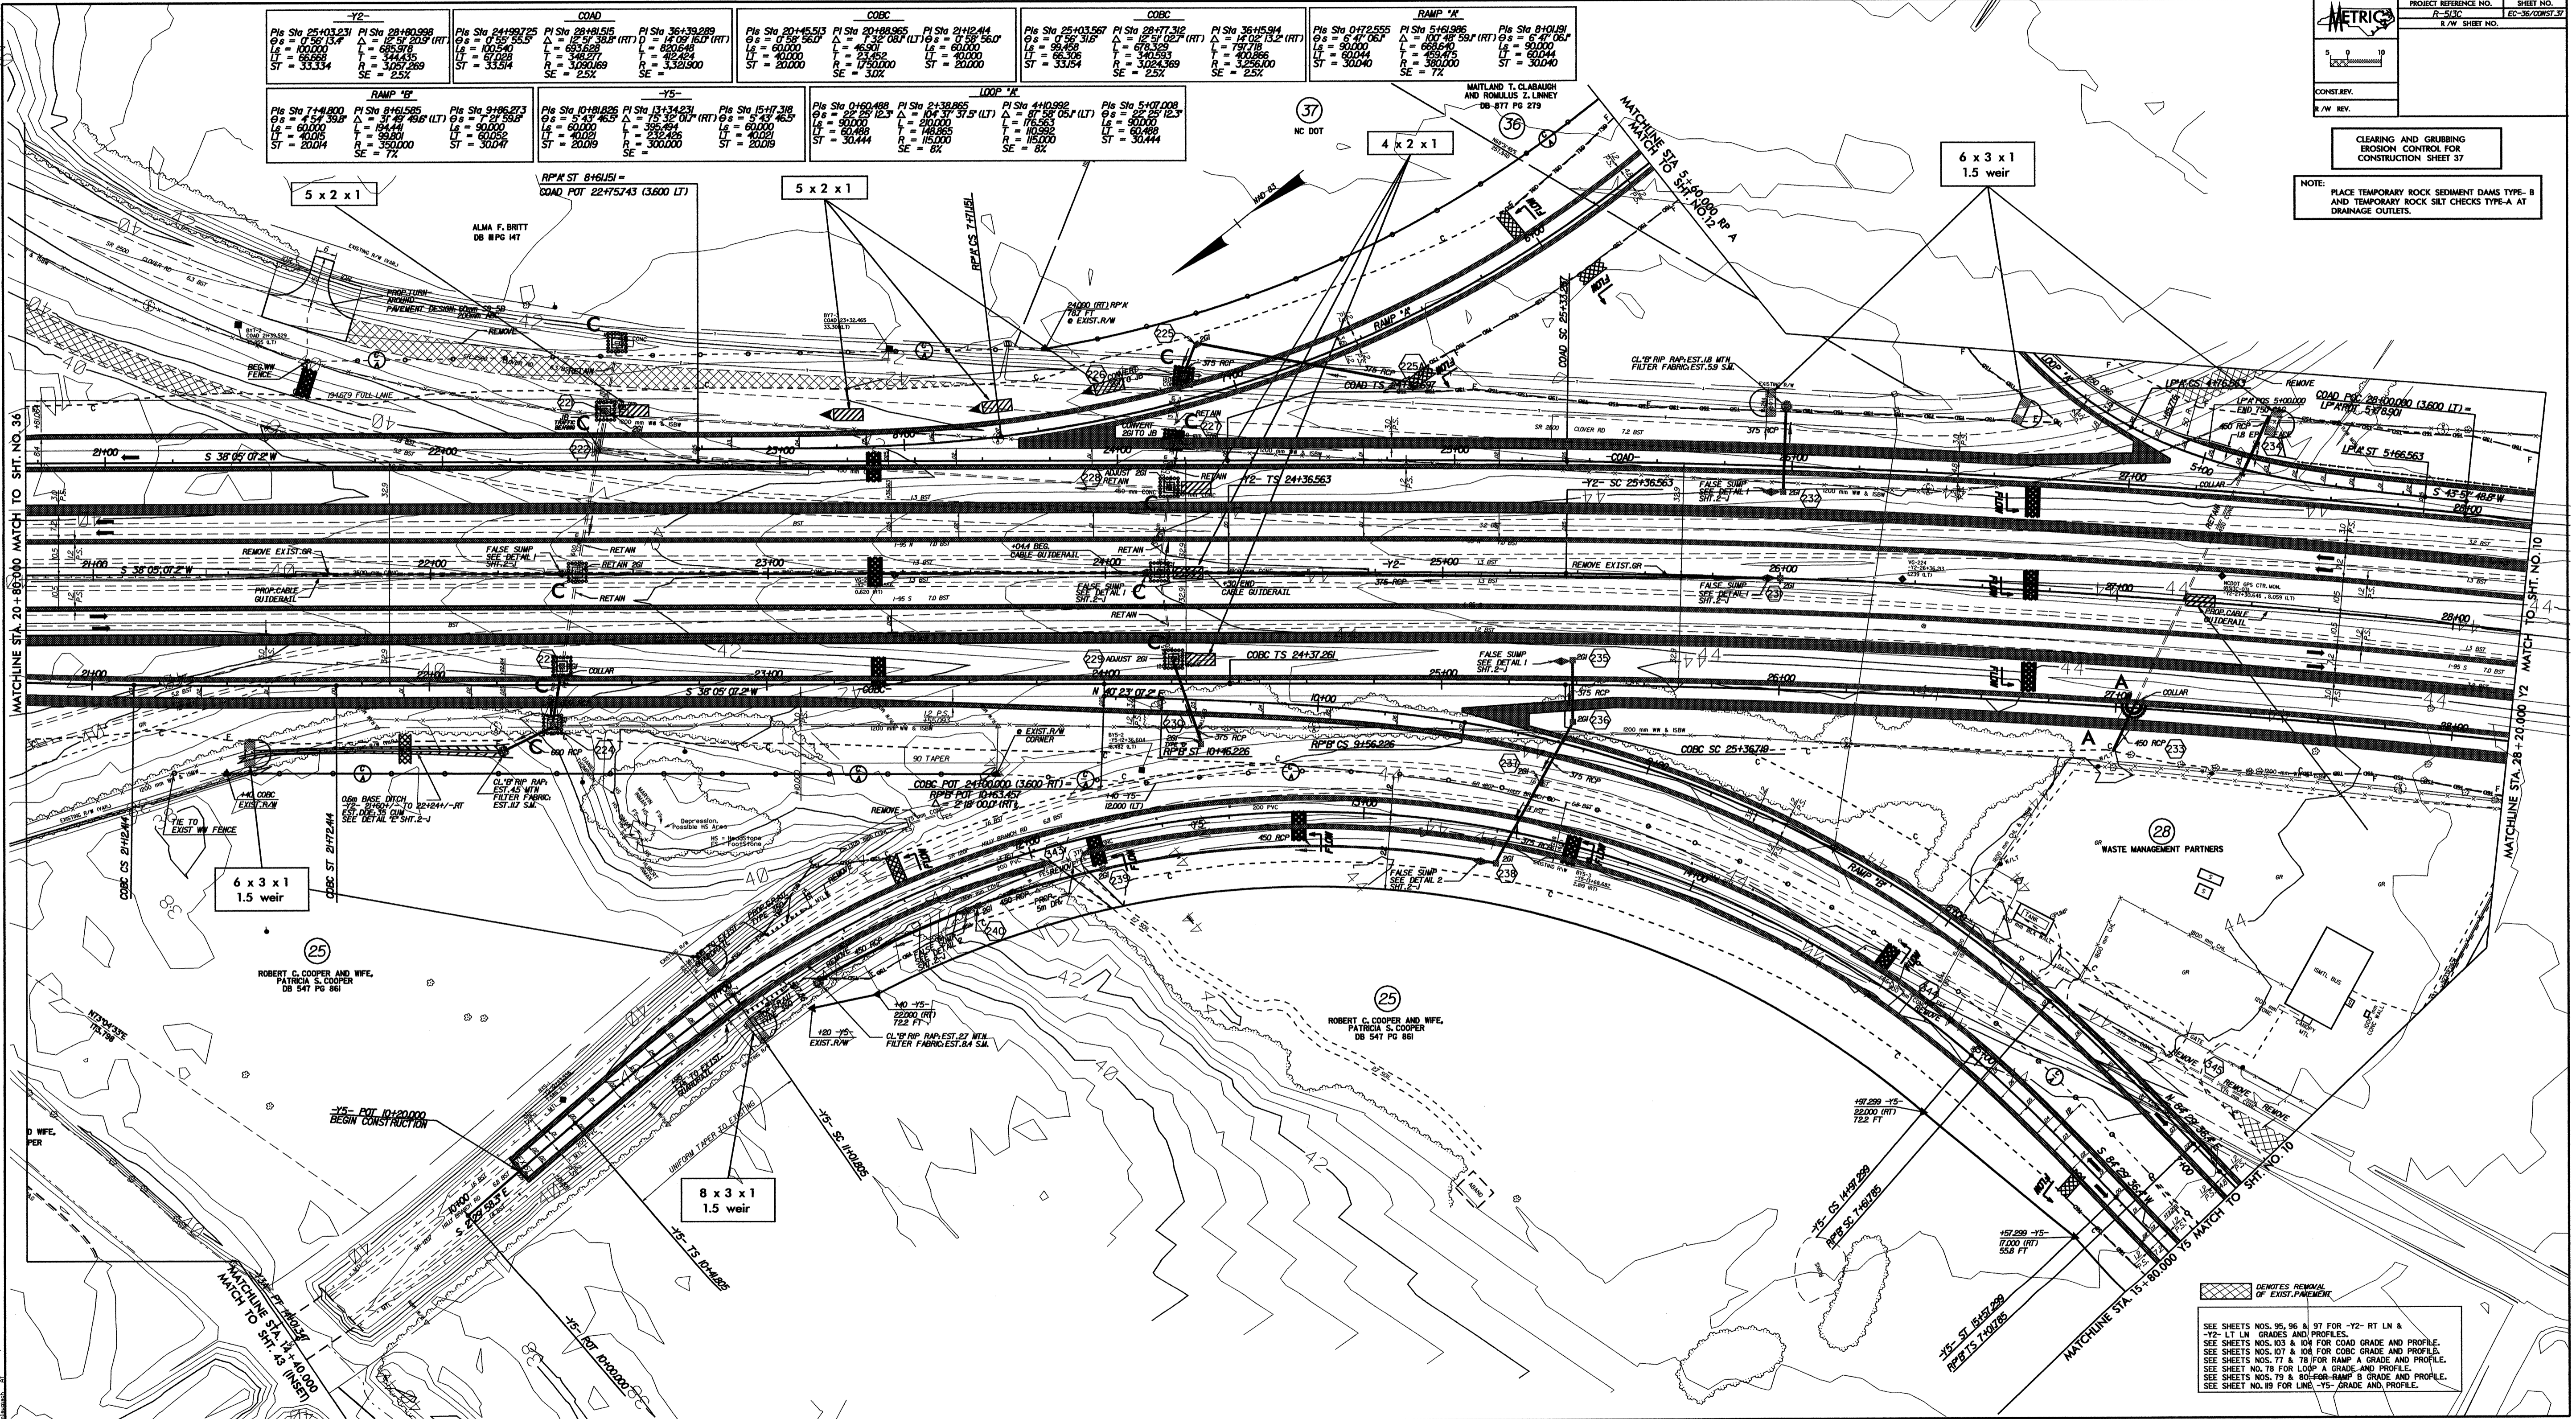

MATCHLINE STA. 20+80.00 MATCH TO SHEET NO. 36

MATCHLINE STA. 28+20.00 MATCH TO SHEET NO. 38

SEE SHEETS NOS. 35, 36 & 37 FOR -Y2- RT LN & -Y2- LT LN GRADES AND PROFILES.  
 SEE SHEETS NOS. 03 & 04 FOR COAD GRADE AND PROFILE.  
 SEE SHEETS NOS. 07 & 08 FOR COBC GRADE AND PROFILE.  
 SEE SHEETS NOS. 77 & 78 FOR RAMP 'A' GRADE AND PROFILE.  
 SEE SHEET NO. 79 FOR LOOP 'A' GRADE AND PROFILE.  
 SEE SHEETS NOS. 79 & 80 FOR RAMP 'B' GRADE AND PROFILE.  
 SEE SHEET NO. 89 FOR LWB -Y5- GRADE AND PROFILE.